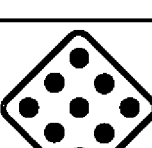
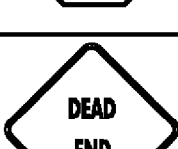
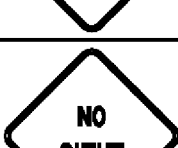
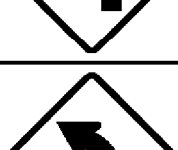
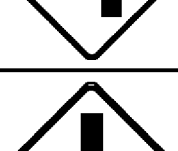


STATE OF VERMONT AGENCY OF TRANSPORTATION				TRAFFIC SIGN SUMMARY SHEET 6																- POULTNEY									
DIRECTION	MILEMARKER, STATION, OR SIGN NUMBER	LOCATION	MANUAL ON UNIFORM TRAFFIC DEVICES OR STATE CODE	SIGN DIMENSIONS		SHEETING REMARKS	SIGN LEGEND	NEW SIGNS		EXISTING SIGNS			EXISTING POST		NO. OF NEW POSTS	SQUARE STEEL (in) lb/ft			TUBULAR STEEL 0/(in) lb/ft				SIGN FRAME REQUIRED	REMARKS SHS = STANDARD HIGHWAY SIGN BOOK	SIGN DETAIL				
				WIDTH	HEIGHT			“A”	“B”	RETAIN	SALVAGE FROM	SALVAGE TO	REMOVE	RETAIN		REMOVE	1.75	2.00	2.50	FOUNDATION	3.00	3.50			4.00	5.00	DETAIL IN SHS	DETAIL ON SHEET NUMBER	STANDARD SHEET NUMBER
SB	MM 1.560, LT	H	RI-1	30	30			6.25					2 X		X	I		X						REPLACE EXISTING SIGN AND POST ON THE SOUTHWEST CORNER OF HILLSIDE RD AND EAST MAIN ST INTERSECTION	X				
SB	MM 1.567, LT	G	VR-017	24	30								2 X		X									REMOVE EXISTING SIGN AND POST 227 FT SOUTH OF POLE #7/80/186/80					
		G	TOWN SIGN	24	30								1 X											REMOVE EXISTING SIGN 227 FT SOUTH OF POLE #7/80/186/80					
SB	MM 1.567, LT	G	RI2-1	24	30			5.00								I		X						INSTALL NEW SIGN AND POST 227 FT SOUTH OF POLE #7/80/186/80	X				
		G	R2-1	24	30			5.00																INSTALL NEW SIGN BELOW RI2-1 ON THE SAME POST	X				
NB	MM 1.580, RT	A	R2-1	24	30		 SEE NOTE #3 ON SHEET 36 OR 49	5.00			X		1 X			I		X						INSTALL NEW SIGN AND POST 116 FT NORTH AND ACROSS FROM POLE #79/79	X				
SB	MM 1.616, LT	F	WI-8L	18	24								1 X		X									REMOVE EXISTING SIGN AND POST 32 FT NORTH OF POLE #7/80/186/80					
		F	OMI-1	18	18								1 X											REMOVE EXISTING SIGN 32 FT NORTH OF POLE #7/80/186/80					
SB	MM 1.620, LT	H	RI-1	30	30			6.25					2 X		X	I		X						REPLACE EXISTING SIGN AND POST ON THE SOUTHWEST CORNER OF TOWNHILL RD AND EAST MAIN ST INTERSECTION	X				
SB	MM 1.631, LT	G	WI4-1	30	30								1 X		X									REMOVE EXISTING SIGN AND POST JUST NORTH OF TOWN HILL ROAD INTERSECTION					
SB	MM 1.631, LT	G	WI4-2	30	30			6.25								I		X						INSTALL NEW SIGN AND POST JUST NORTH OF TOWN HILL ROAD INTERSECTION	X				
SB	MM 1.631, LT	G	R2-1	24	30		 SEE NOTE #5 AT BOTTOM OF PAGE	5.00				1 X		X	I		X							REPLACE EXISTING SIGN AND POST 50 FT WEST OF WI4-2 SIGN AT TOWN HILL ROAD INTERSECTION	X				
SB	MM 1.640, LT	F	WI-10A	36	36			9.00								2		X						INSTALL NEW SIGN ON 2 POSTS 158 FT NORTH OF POLE #7/80/186/80	X				
SB	MM 1.690, LT	F	WI-10A	30	30								1 X		X									REMOVE EXISTING SIGN AND POST 422 FT NORTH OF POLE #7/80/186/80					
		F	W2-1	24	24								1 X											REMOVE EXISTING SIGN 422 FT NORTH OF POLE #7/80/186/80					
SB	MM 1.720, LT	F	WI1-2	30	30								1 X		X									REMOVE EXISTING SIGN AND POST 581 FT NORTH OF POLE #7/80/186/80					
FINAL POST LENGTHS ARE TO BE DETERMINED IN THE FIELD. POST SIZES ARE COMPUTED BASED ON INFORMATION FURNISHED ON THE STANDARD SHEETS AND THE VTRANS "SIGN POST DESIGN GUIDE".									EA	EA	EA	EA	EA	EA		FT	FT	FT		LB	LB	LB	LB	PROJECT NAME: STATEWIDE SOUTHWEST REGION PROJECT NUMBER: STP HRRR(II) FILE NAME: d10k322wrk.dgn PROJECT LEADER: JLS DESIGNED BY: NLA POULTNEY TRAFFIC SIGN SUMMARY 6 PLOT DATE: 15-JUL-2011 DRAWN BY: ITS CHECKED BY: JLS SHEET 31 OF 49					
							SHEET SUBTOTALS			SF 47.75	SF	EA 11			EA 8		EA 8	FT 120			EA	LB							

NOTE #5: SIGN REMOVED AGAIN ON 5-30; MOVED TO A NEW LOCATION