


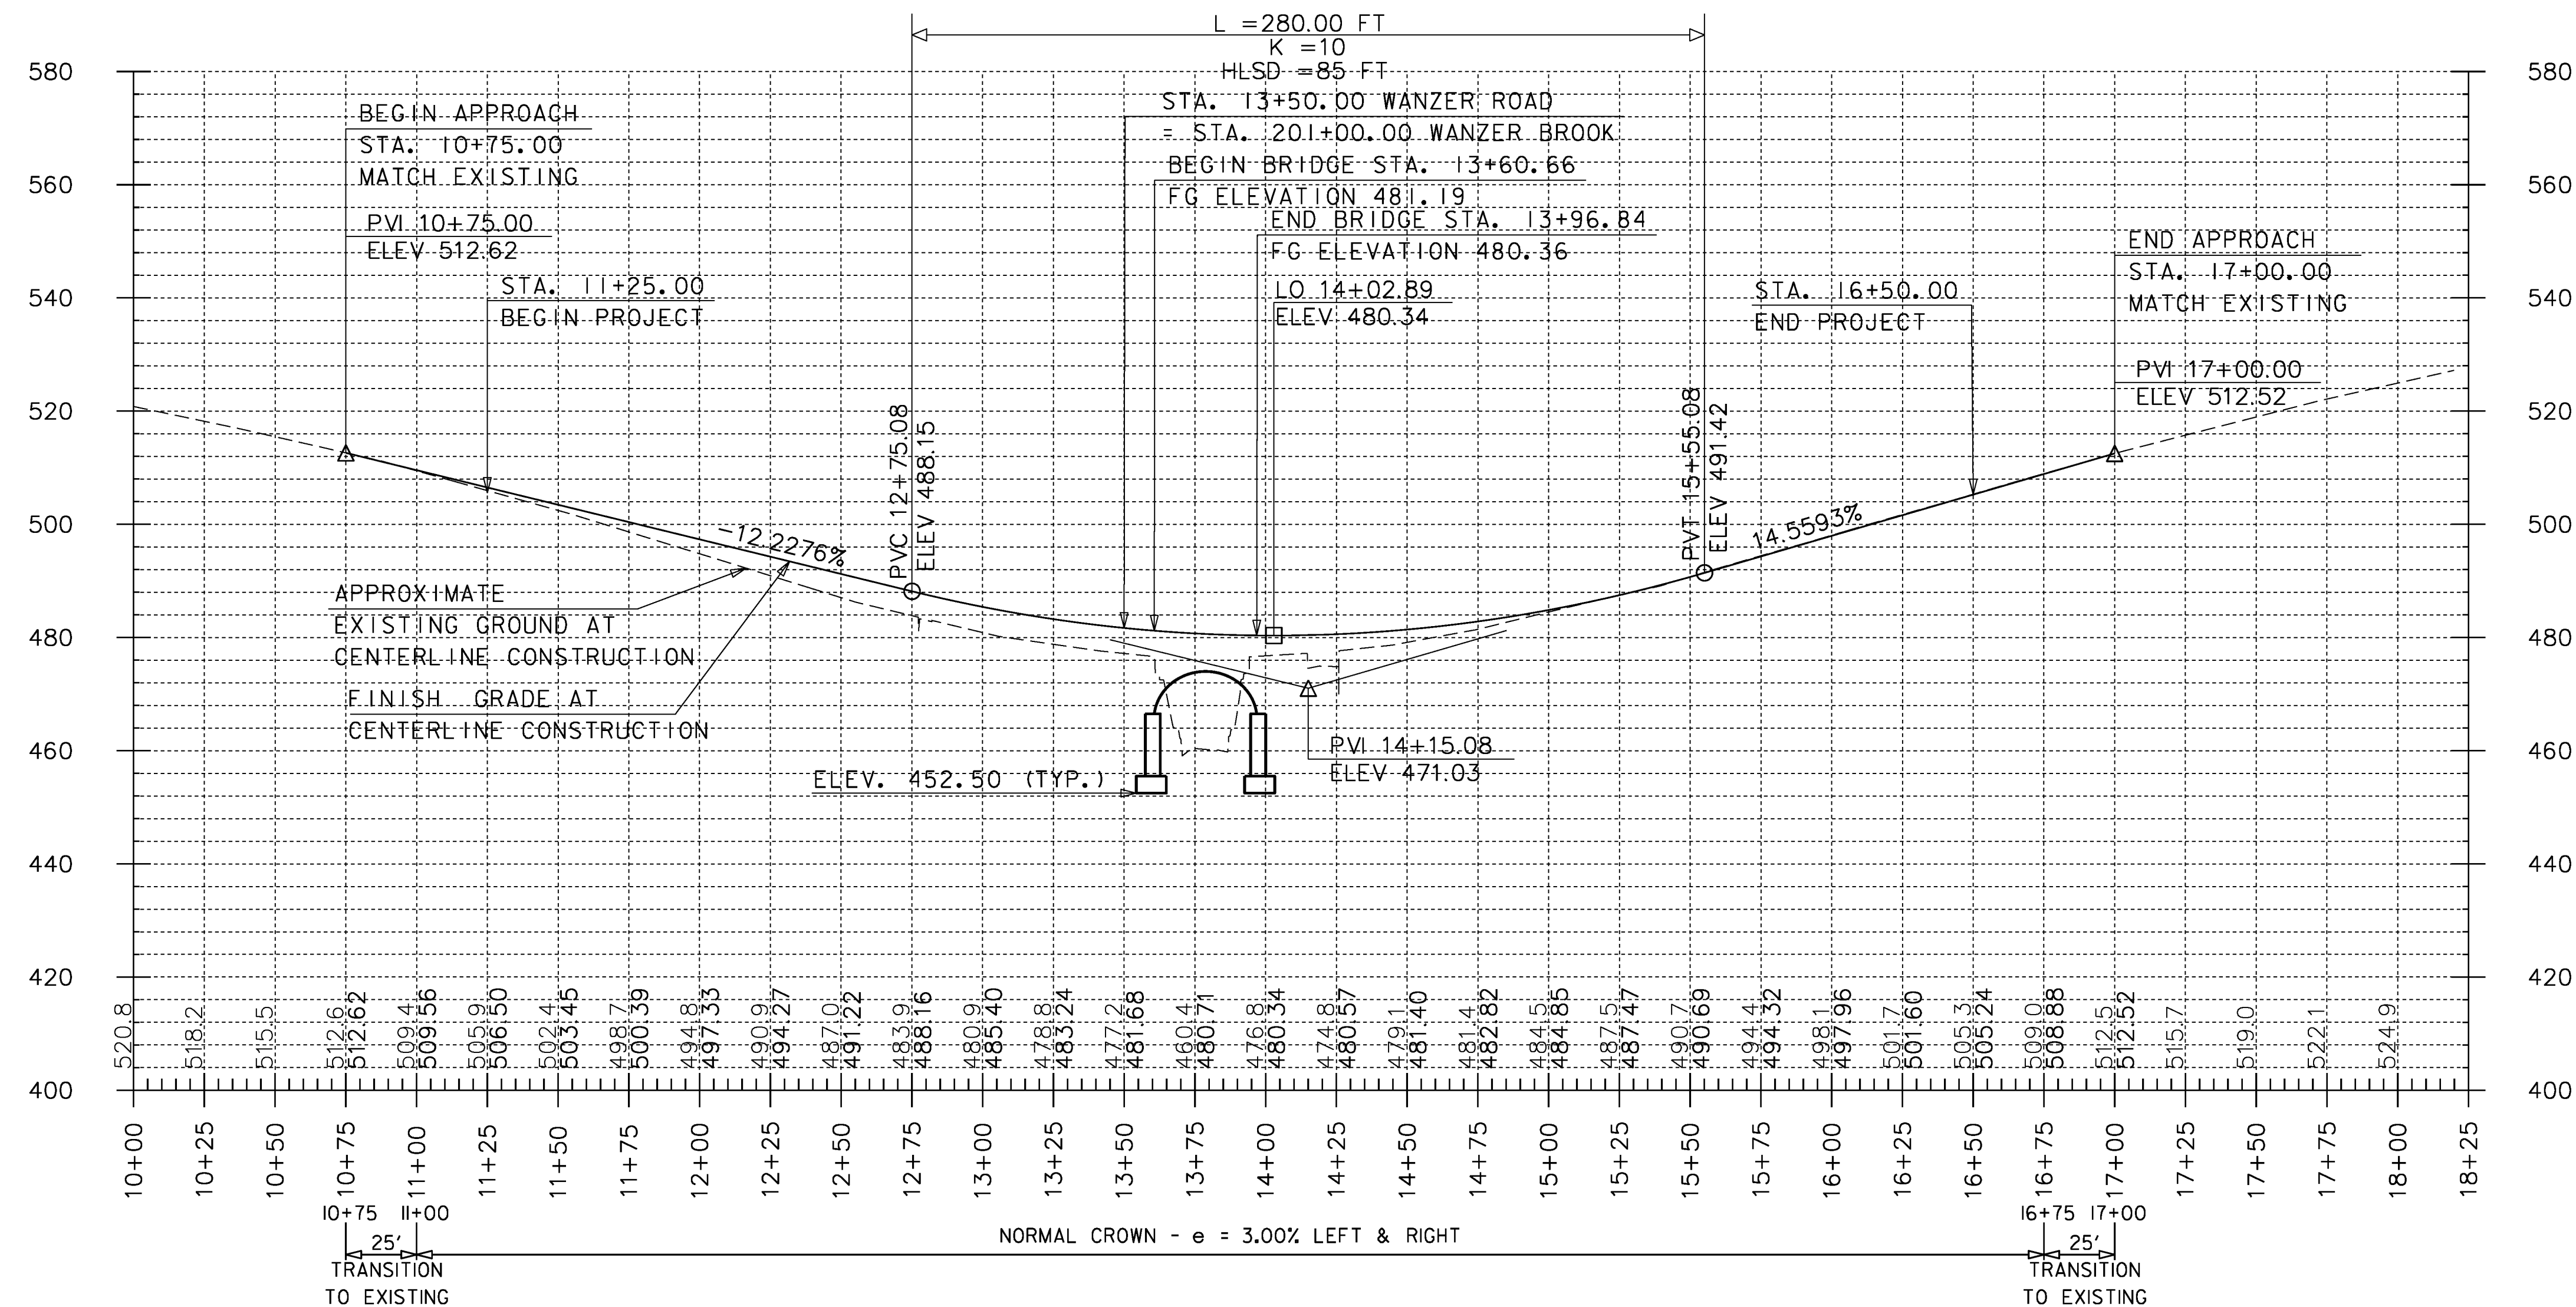

PROFILE - TH30

HORIZONTAL SCALE: 1" = 40'-0"
VERTICAL SCALE: 1" = 20'-0"

NOTES:

ELEVATIONS SHOWN TO THE NEAREST TENTH ARE EXISTING GROUND ALONG THE PROPOSED ALIGNMENT.
ELEVATIONS SHOWN TO THE NEAREST HUNDREDTH ARE FINISH GRADE ELEVATIONS ALONG THE PROPOSED ALIGNMENT.

PROJECT NAME: FAIRFIELD
PROJECT NUMBER: BRO 1448(38)

FILE NAME: zlj072pro_01.dgn
PROJECT LEADER: D. LANDRY
DESIGNED BY: E. ALEXOPOULOS
PROFILE SHEET

PLOT DATE: 01-NOV-2013
DRAWN BY: W. GAYNOR
CHECKED BY: T. KENDRICK
SHEET 12 OF 41