
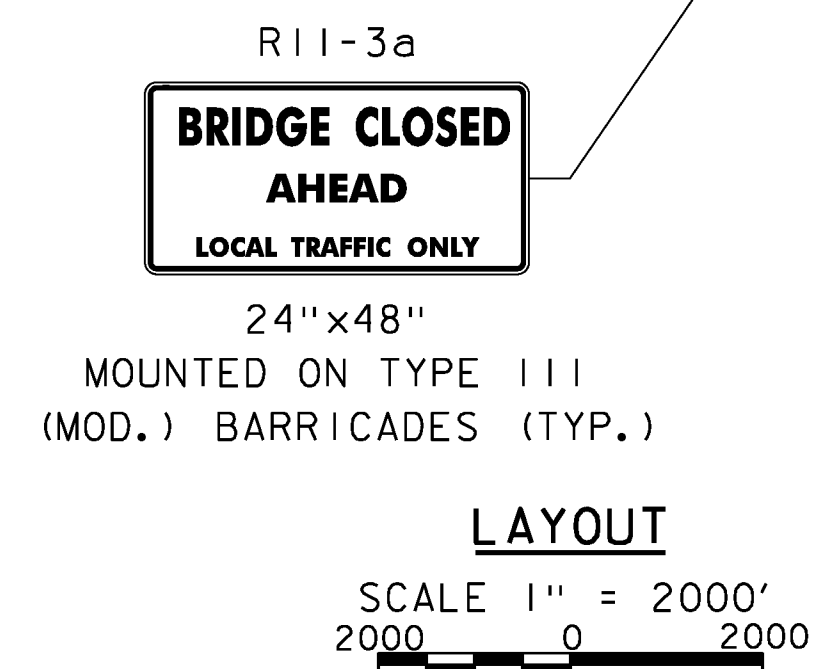


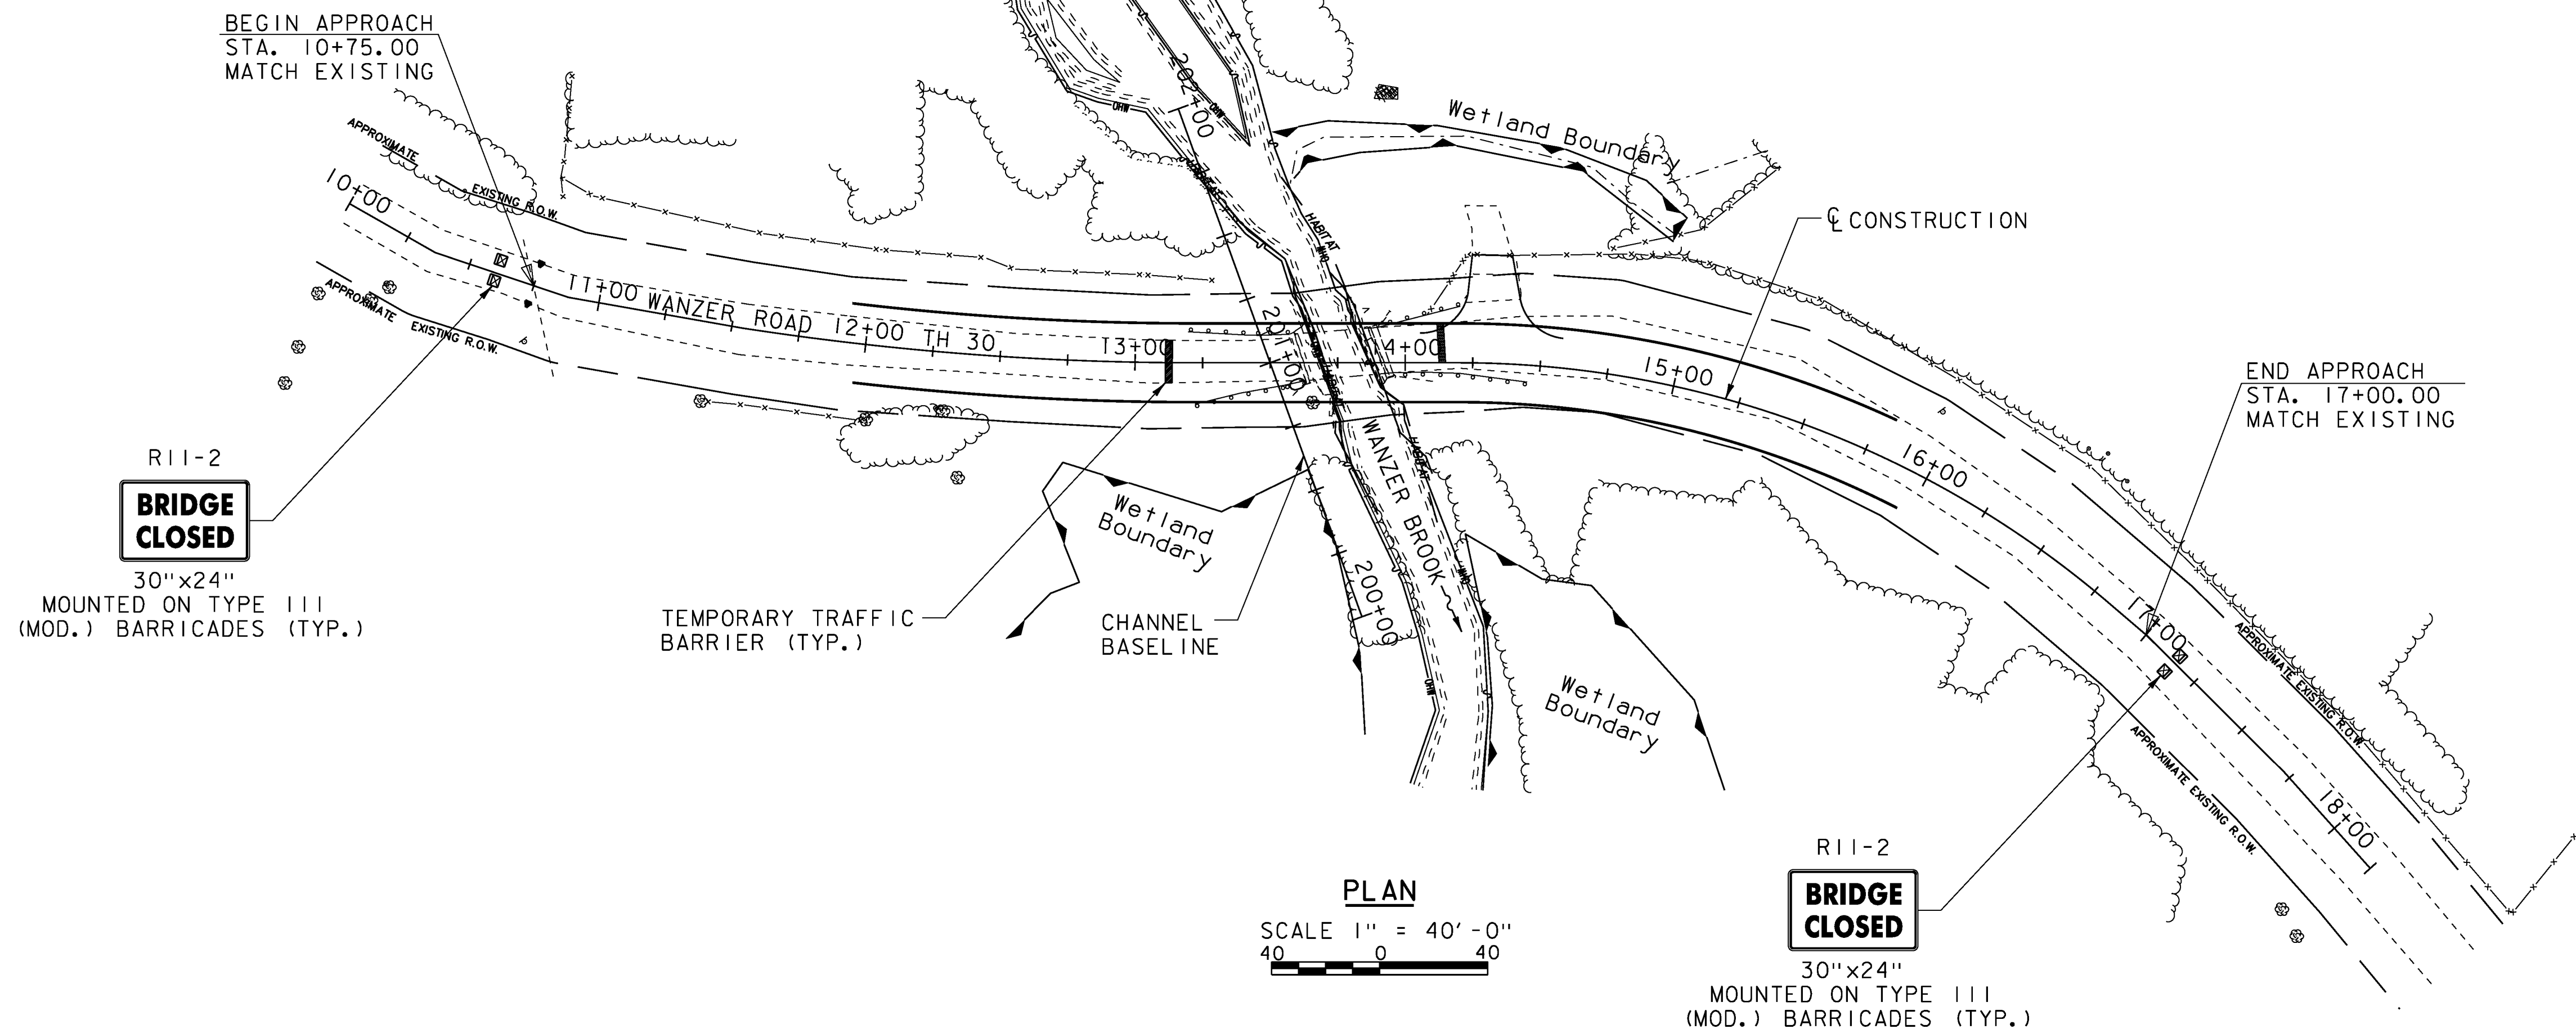

PROJECT NAME: FAIRFIELD	
PROJECT NUMBER: BRO 1448(38)	
FILE NAME: zlj072+cpin_01.dgn	PLOT DATE: 01-NOV-2013
PROJECT LEADER: D. LANDRY	DRAWN BY: W. GAYNOR
DESIGNED BY: E. ALEXOPOULOS	CHECKED BY: T. KENDRICK
TRAFFIC CONTROL SHEET	SHEET 19 OF 41