




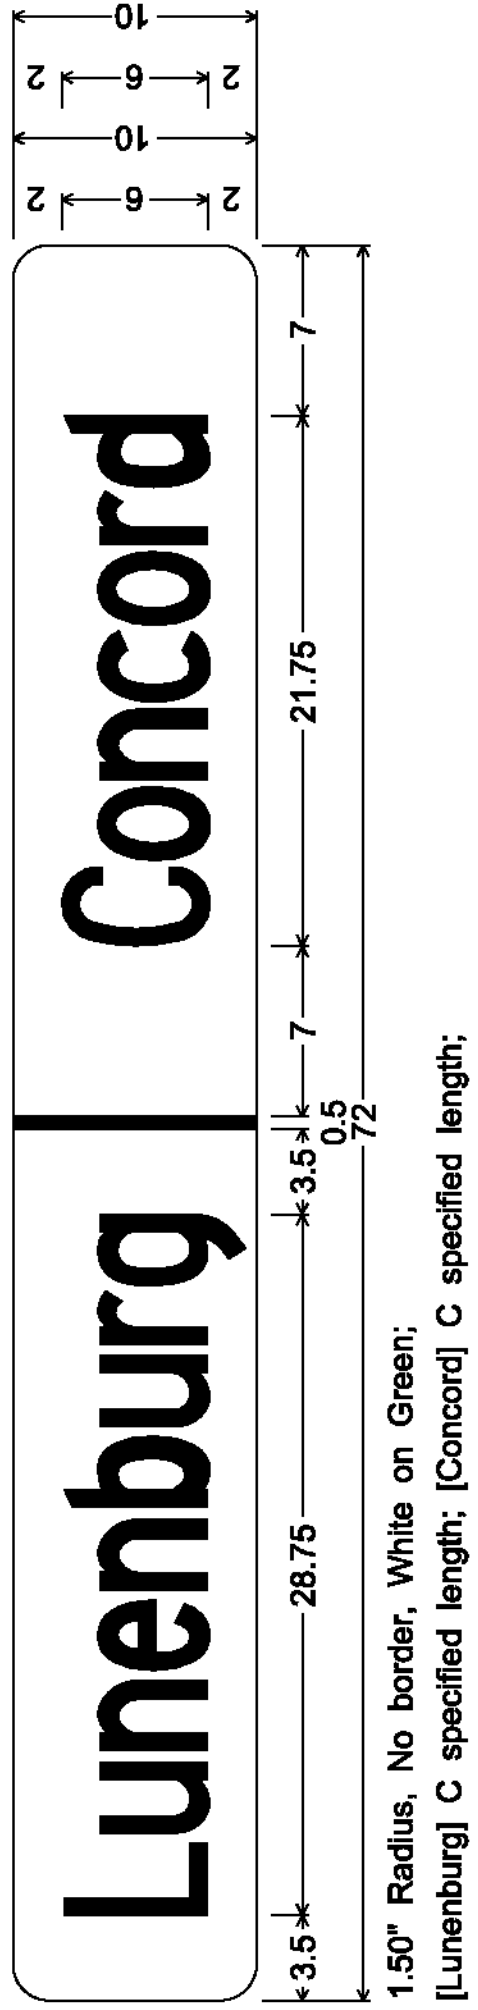


VD-024
SEE SHEET II OF 50 FOR INSTALLATION INFORMATION

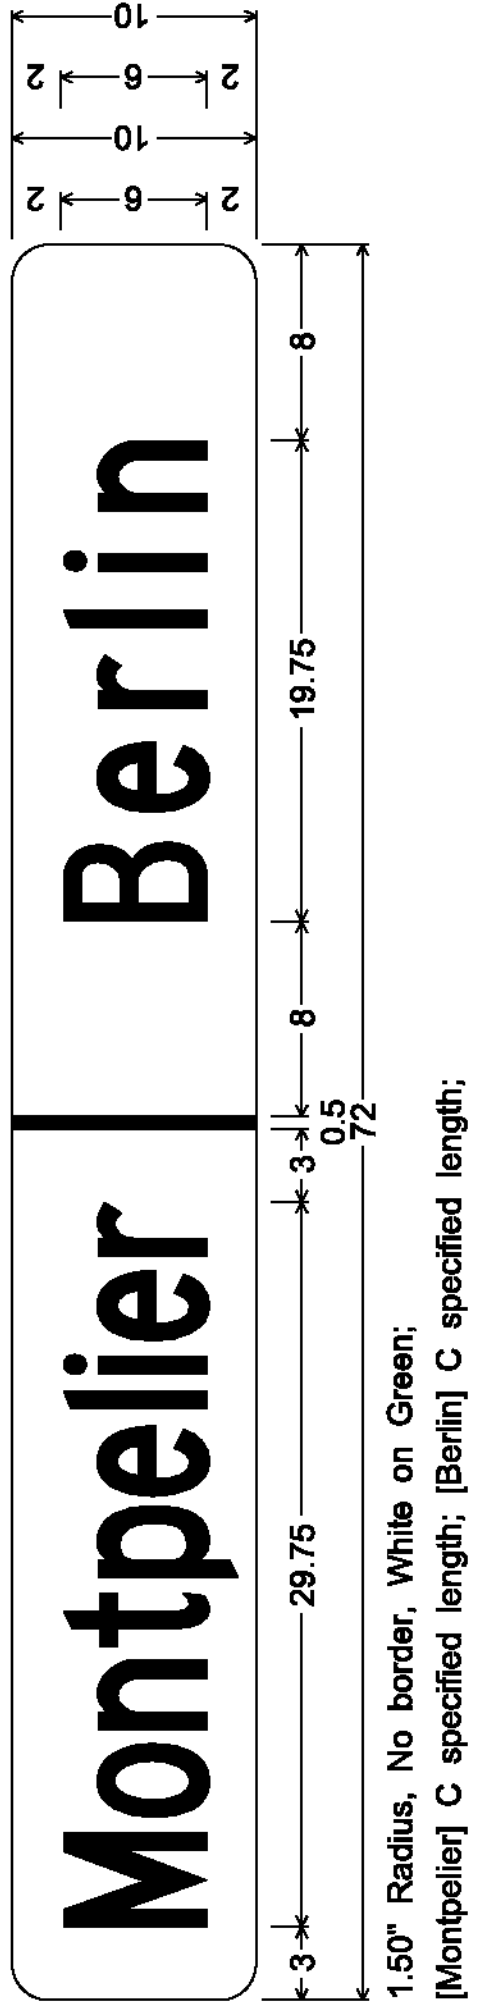

VD-024
SEE SHEET II OF 50 FOR INSTALLATION INFORMATION

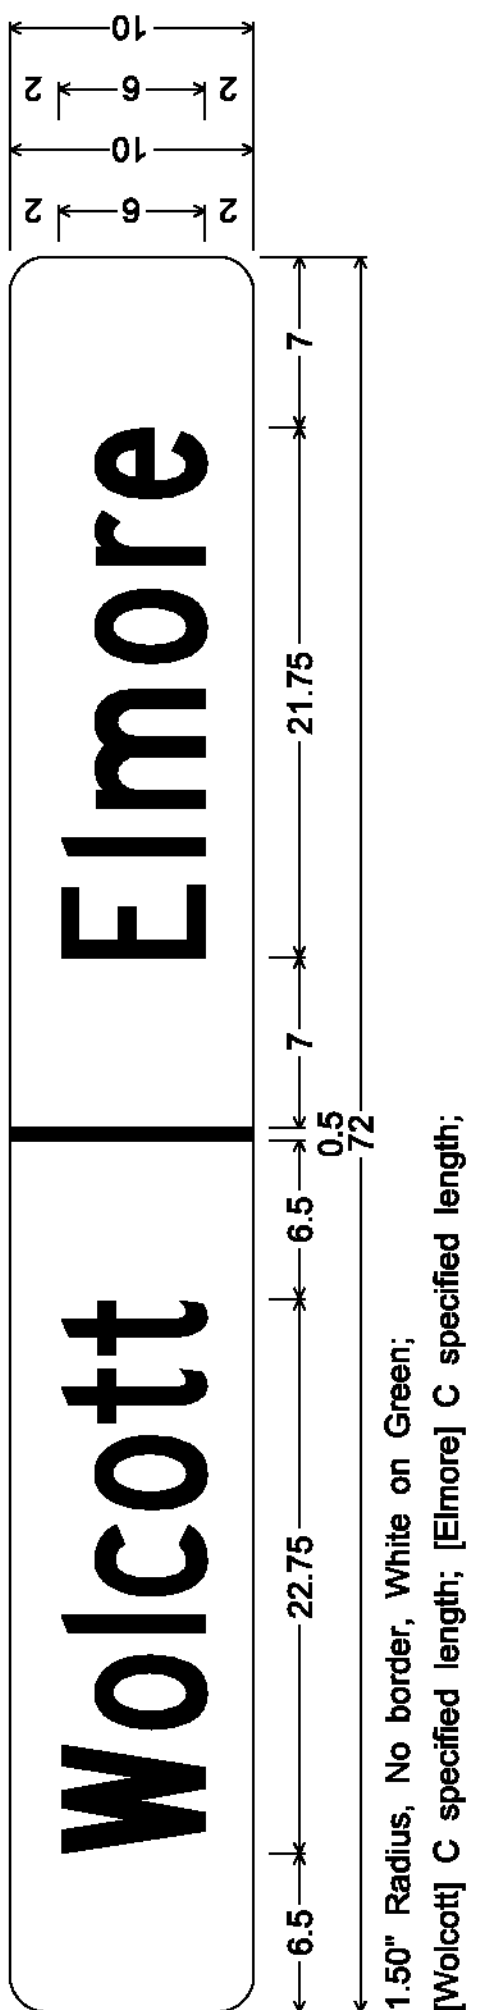

VD-024
SEE SHEET II OF 50 FOR INSTALLATION INFORMATION

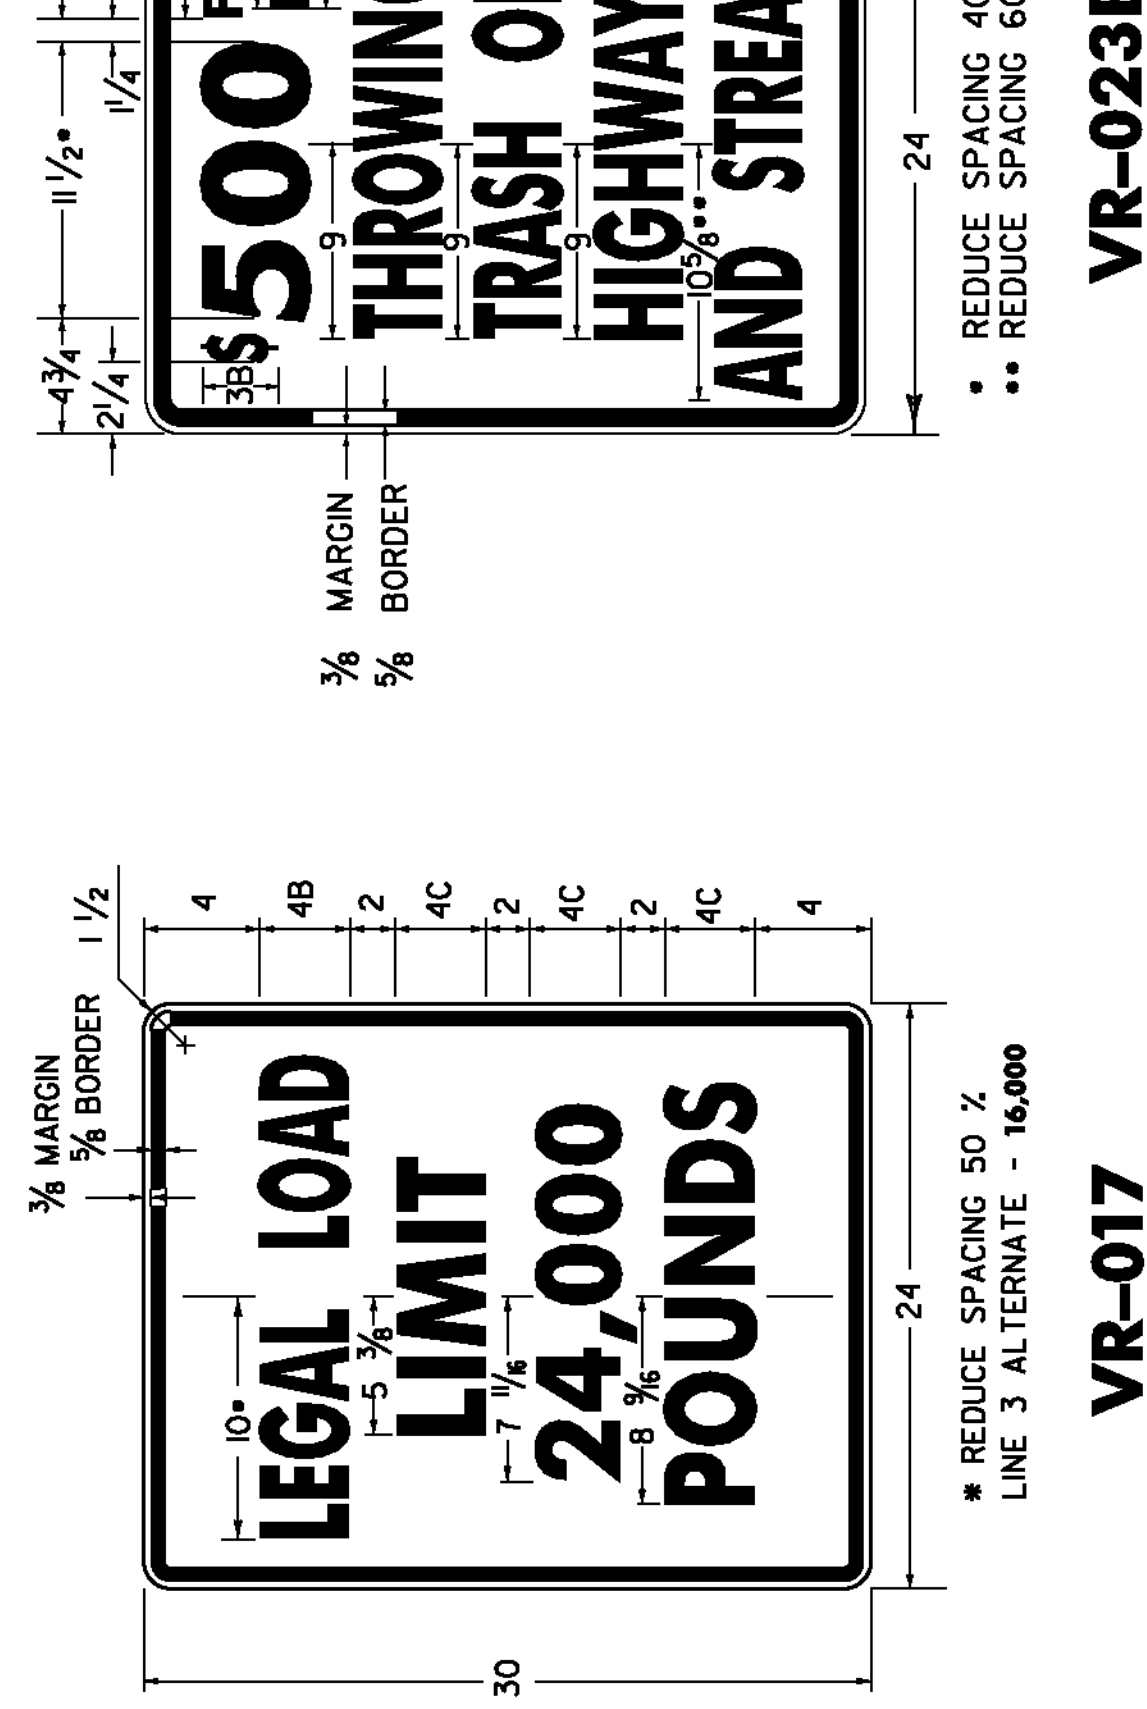

VR-017
* REDUCE SPACING 50 %
LINE 3 ALTERNATE - 16,000

VR-023
* REDUCE SPACING 40 %
** REDUCE SPACING 60 %

NOTE:
D SIGNS WILL HAVE NAMES PRINTED ON BOTH SIDES OF SIGN