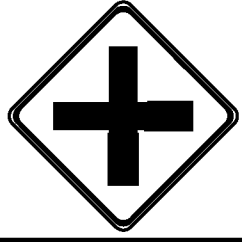
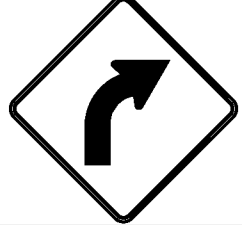
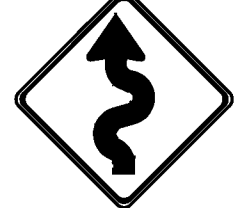


STATE OF VERMONT
AGENCY OF TRANSPORTATION

TRAFFIC SIGN SUMMARY SHEET

5

RICHMOND
WES WHITE HILL ROAD

DIRECTION	MILEMARKER, STATION, OR SIGN NUMBER	LOCATION	MANUAL ON UNIFORM TRAFFIC DEVICES OR STATE CODE	SIGN DIMENSIONS		SHEETING REMARKS	SIGN LEGEND	NEW SIGNS		EXISTING SIGNS					EXISTING POST		NO. OF NEW POSTS	SQUARE STEEL (in)			TUBULAR STEEL Ø(in)				SIGN FRAME REQUIRED	REMARKS SHSM = STANDARD HIGHWAY SIGN & MARKING BOOK	SIGN DETAIL				
				WIDTH	HEIGHT			“A”	“B”	RETAIN	SALVAGE FROM	SALVAGE TO	REMOVE	REMAIN	REPLACE	1.75		2.00	2.50	lb/ft	FOUNDATION	3.00	3.50	4.00			5.00	lb/ft	DETAIL IN SHSM	DETAIL ON SHEET NUMBER	STANDARD SHEET NUMBER
NB	MM 2.255 RT	A	W7-1	30	30			6.25								1		15							INSTALL A NEW HILL SYMBOL SIGN AND POST LOCATED 364' NORTH OF MAILBOX # 909	X					
SB	MM 2.302 LT	F	W2-1	30	30			6.25								1		15							INSTALL A NEW CROSSROADS SIGN AND POST LOCATED 359' SOUTH OF POLE # 211/15	X					
NB	MM 2.507 RT	A	W1-2R	30	30			6.25								1		15							INSTALL A NEW CURVE RIGHT SIGN AND POST LOCATED 723' NORTH OF AND ACROSS FROM POLE # 211/15	X					
SB	MM 2.520 LT - MM 2.577 LT	E F		6 6	8 8		(12) TYPE 11 6"X 8" WHITE DELINEATORS	4.00																	INSTALL NEW DELINEATORS (12) BACK-TO-BACK SPACED AT 60 FEET APART ON 6 NEW POSTS, INSTALL THE FIRST ONE 676' SOUTH OF POLE # CTC/9		4				
NB	MM 2.581 RT	A	R2-1	24	30			5.00					X		X	1		15							REPLACE EXISTING SPEED LIMIT SIGN AND POST LOCATED 354' SOUTH OF AND ACROSS FROM POLE # CTC/9	X					
SB	MM 2.581 LT	F	R2-1	24	30			5.00					X		X	1		15							REPLACE EXISTING SPEED LIMIT SIGN AND POST LOCATED 354' SOUTH OF POLE # CTC/9	X					
SB	MM 2.605 LT	F	W1-2L	30	30			6.25								1		15							INSTALL A NEW CURVE LEFT SIGN AND POST LOCATED 227' SOUTH OF POLE # CTC/9	X					
NB	MM 2.648 RT	A	W1-5L	30	30			6.25								1		15							INSTALL A NEW WINDING ROAD LEFT SIGN AND POST LOCATED ACROSS FROM POLE # CTC/9	X					
NB	MM 2.648 RT	A	W7-3A	24	18			3.00																	INSTALL A NEW NEXT 1/4 MILE SIGN BENEATH AND ON THE SAME POST AS THE NEW W1-5L SIGN LOCATED ACROSS FROM POLE # CTC/9	X					
SB	MM 2.845 LT	F	VW-60	30	30			6.25					X		X	1		15							REPLACE THE EXISTING HIDDEN DRIVES SIGN AND POST LOCATED 74' SOUTH OF AND ACROSS FROM MAILBOX # 227		13				
SB	MM 2.882 LT	F	W1-5L	30	30			6.25								1		15							INSTALL A NEW WINDING ROAD LEFT SIGN AND POST LOCATED 121' NORTH OF AND ACROSS FROM MAILBOX # 227	X					
SB	MM 2.882 LT	F	W7-3A	24	18			3.00																	INSTALL A NEW NEXT 1/4 MILE SIGN BENEATH AND ON THE SAME POST AS THE NEW W1-5L SIGN LOCATED 121' NORTH OF AND ACROSS FROM MAILBOX # 227	X					
FINAL POST LENGTHS ARE TO BE DETERMINED IN THE FIELD. POST SIZES ARE COMPUTED BASED ON INFORMATION FURNISHED ON THE STANDARD SHEETS AND THE VTRANS "SIGN POST DESIGN GUIDE".											EA	EA	EA	EA	EA	EA		FT	FT	FT		LB	LB	LB	LB	PROJECT NAME: STATEWIDE NORTHWEST REGION PROJECT NUMBER: STP HRRR(17) FILE NAME: richmondtraffic5.dgn PROJECT LEADER: J. DEVLIN DESIGNED BY: N. PATTIS RICHMOND TRAFFIC SIGN SUMMARY SHEET 5					