

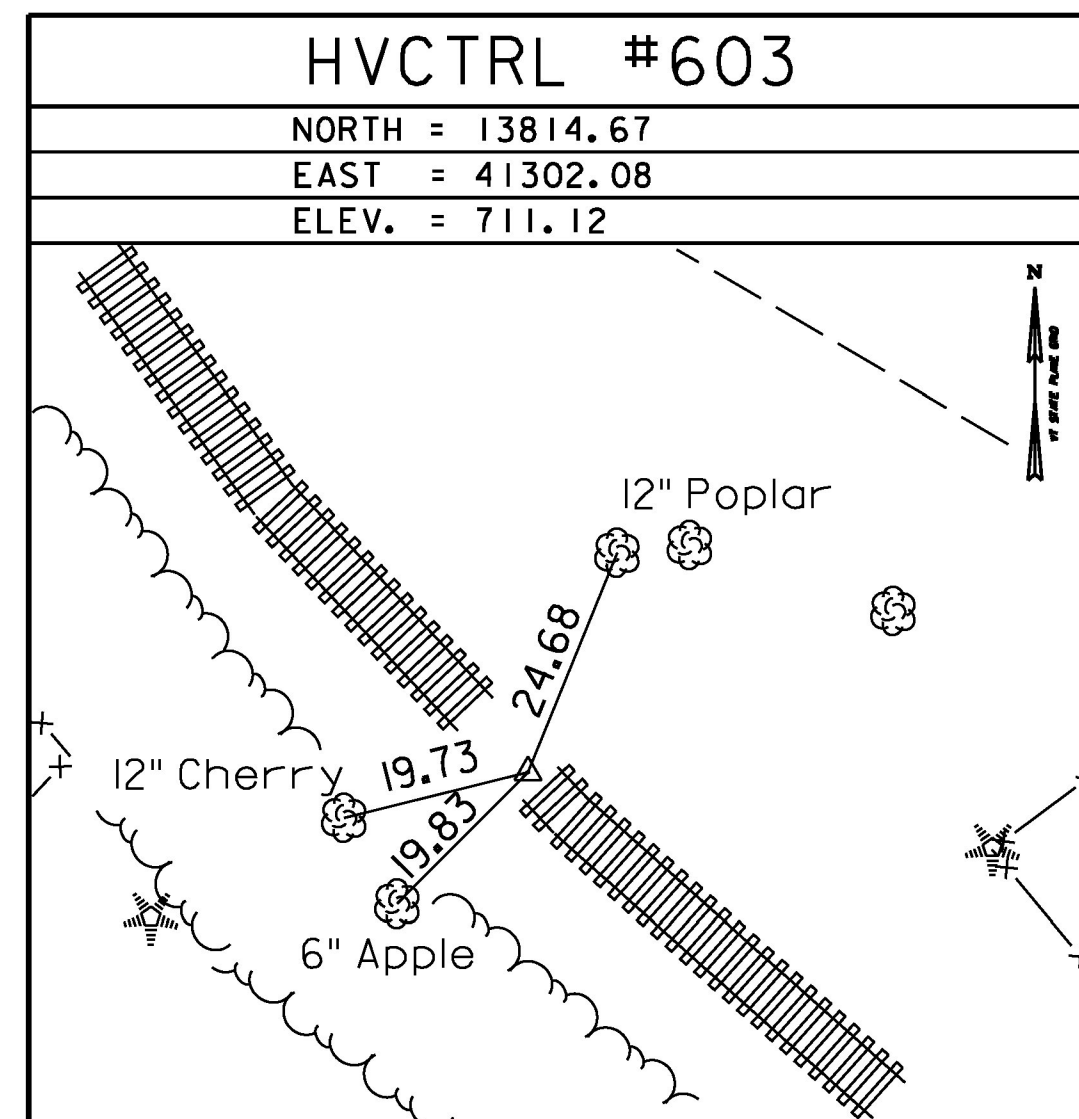
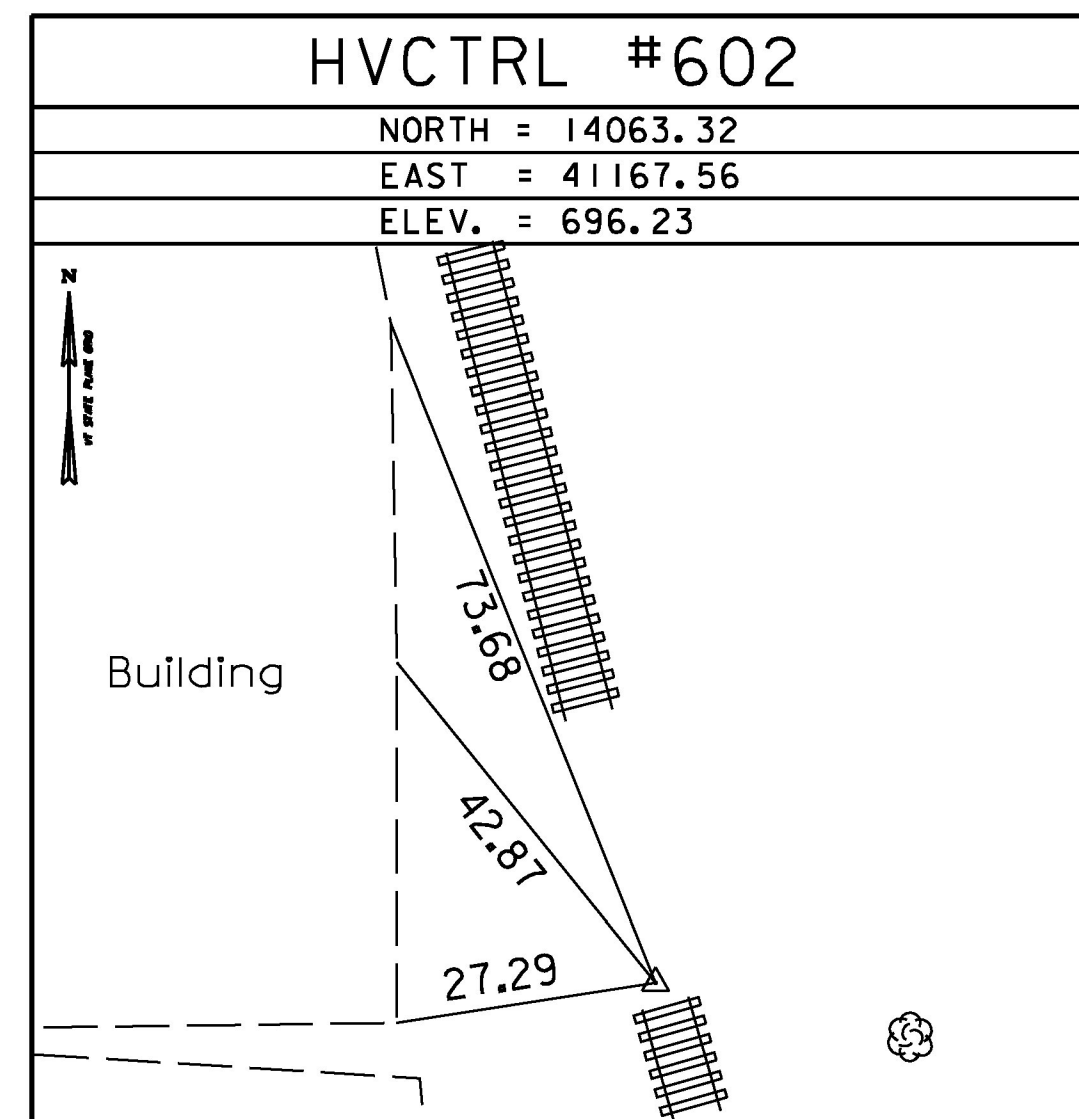
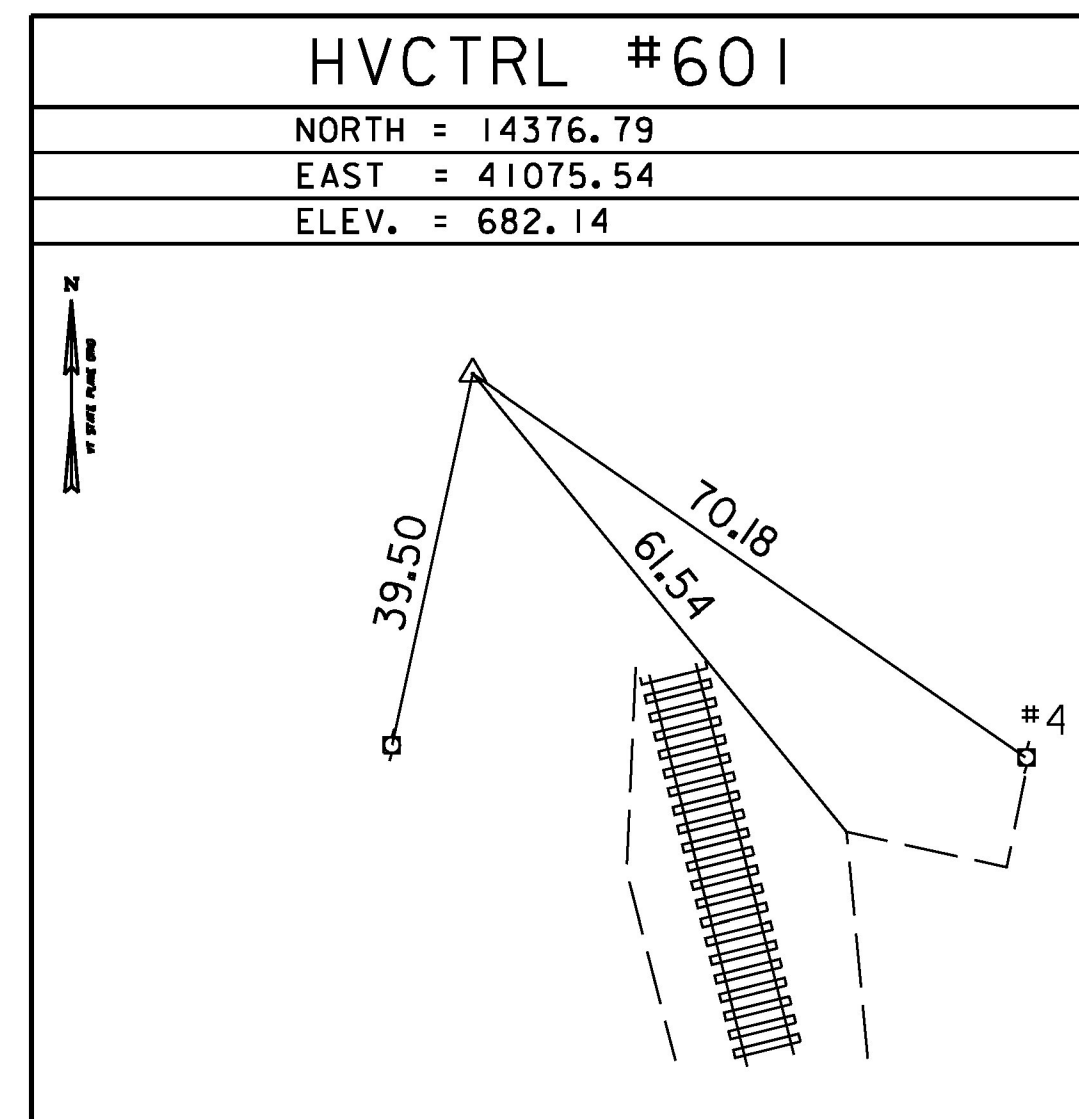
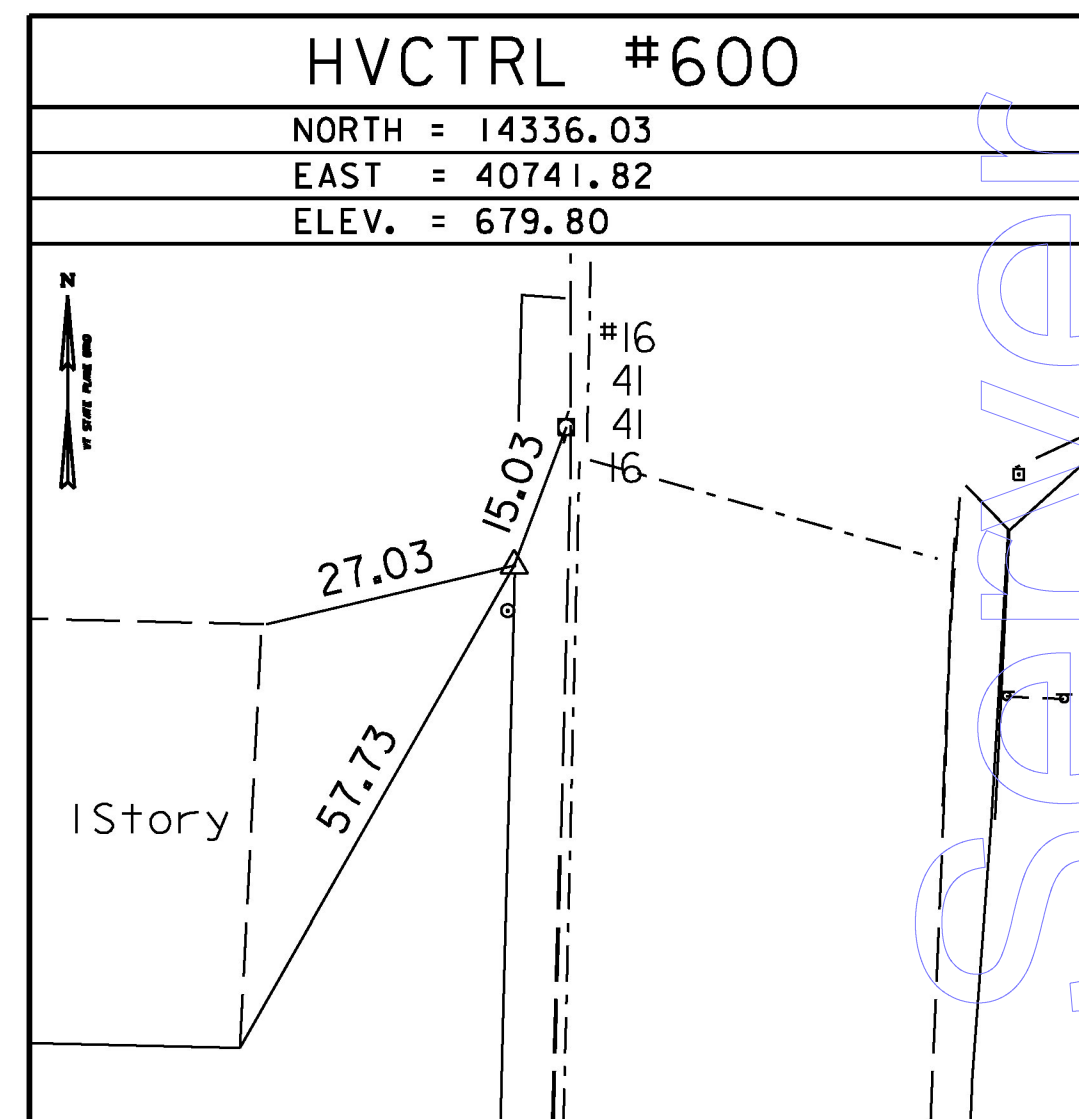
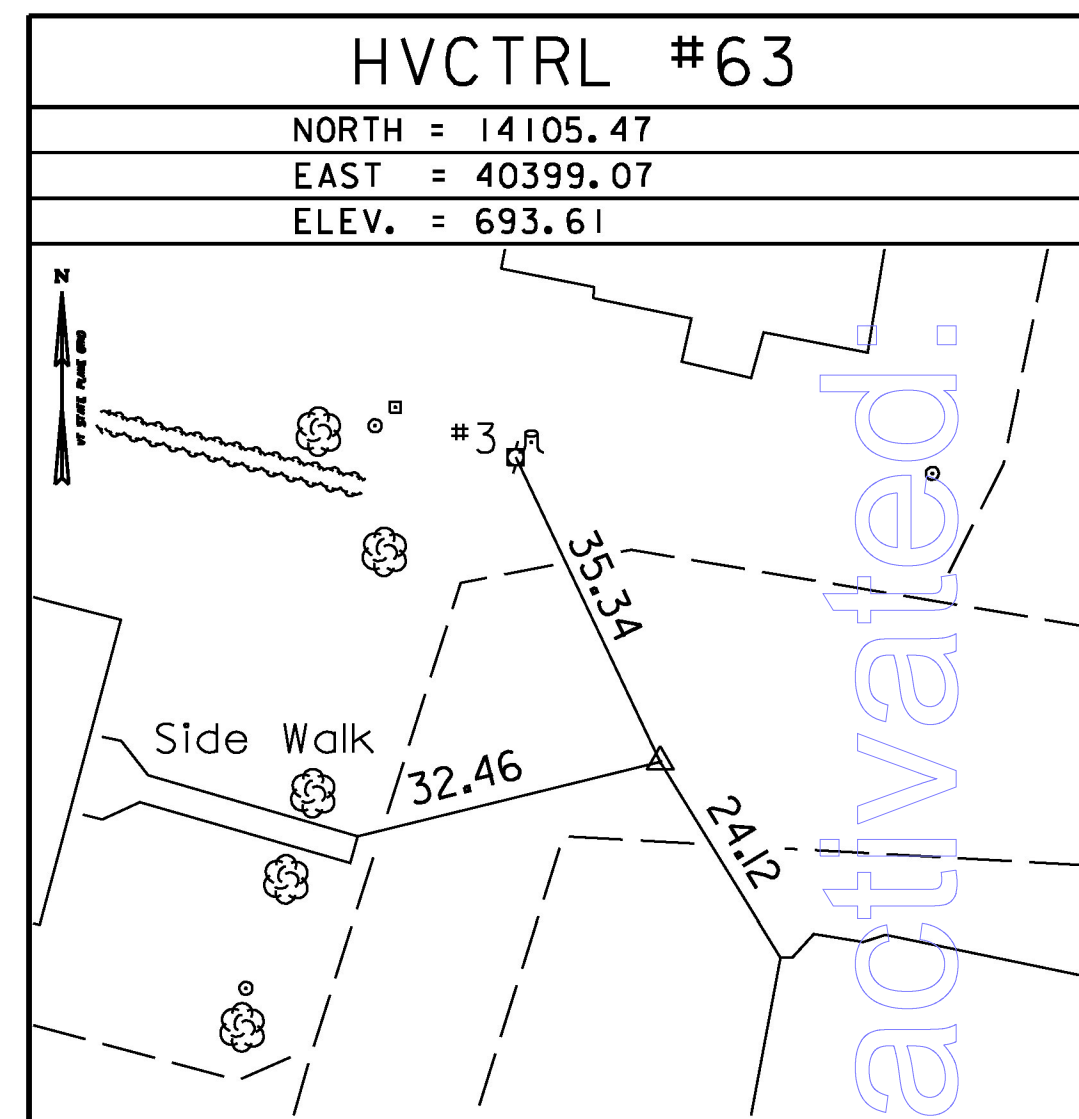
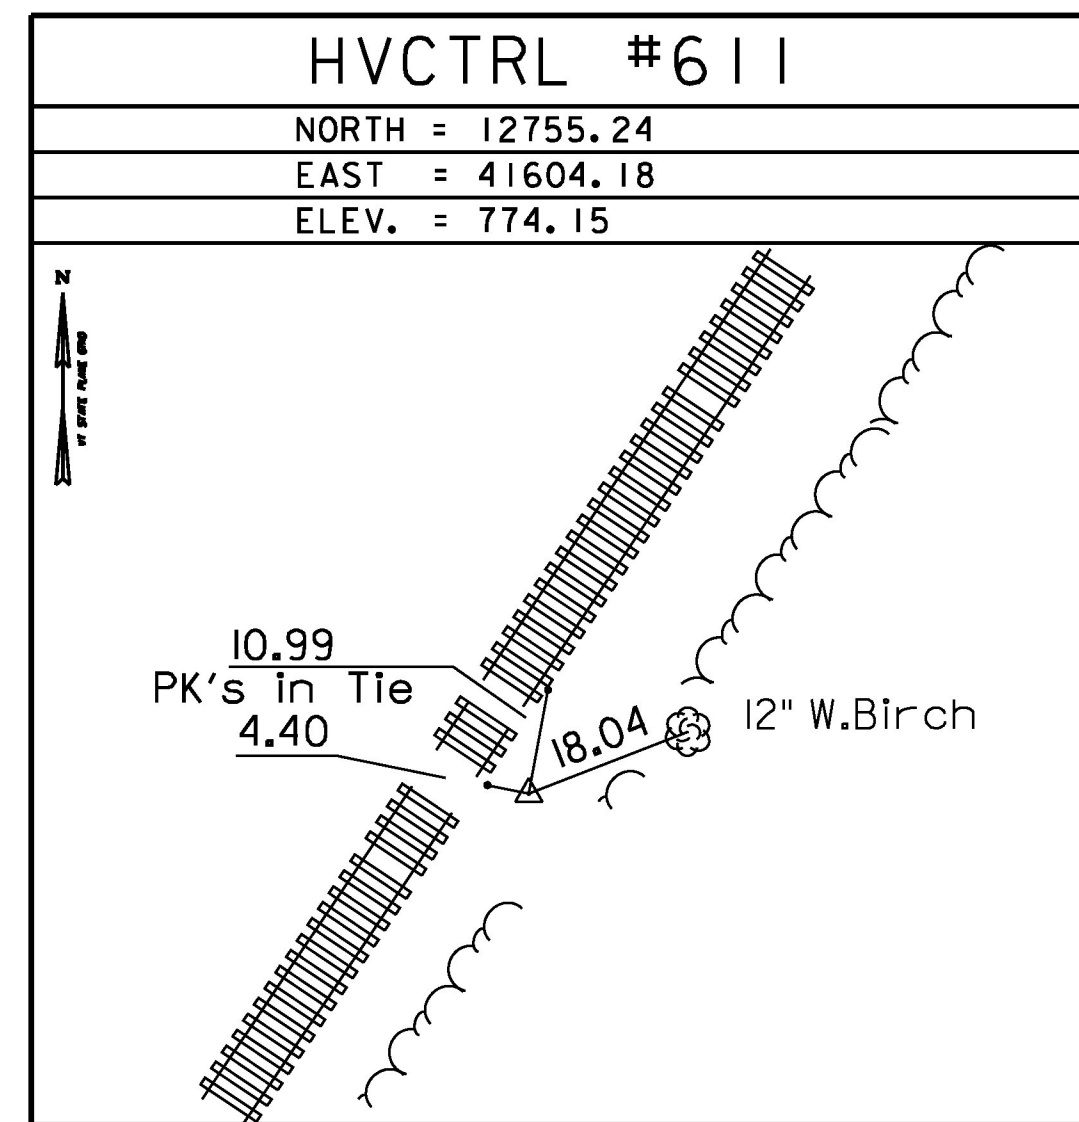
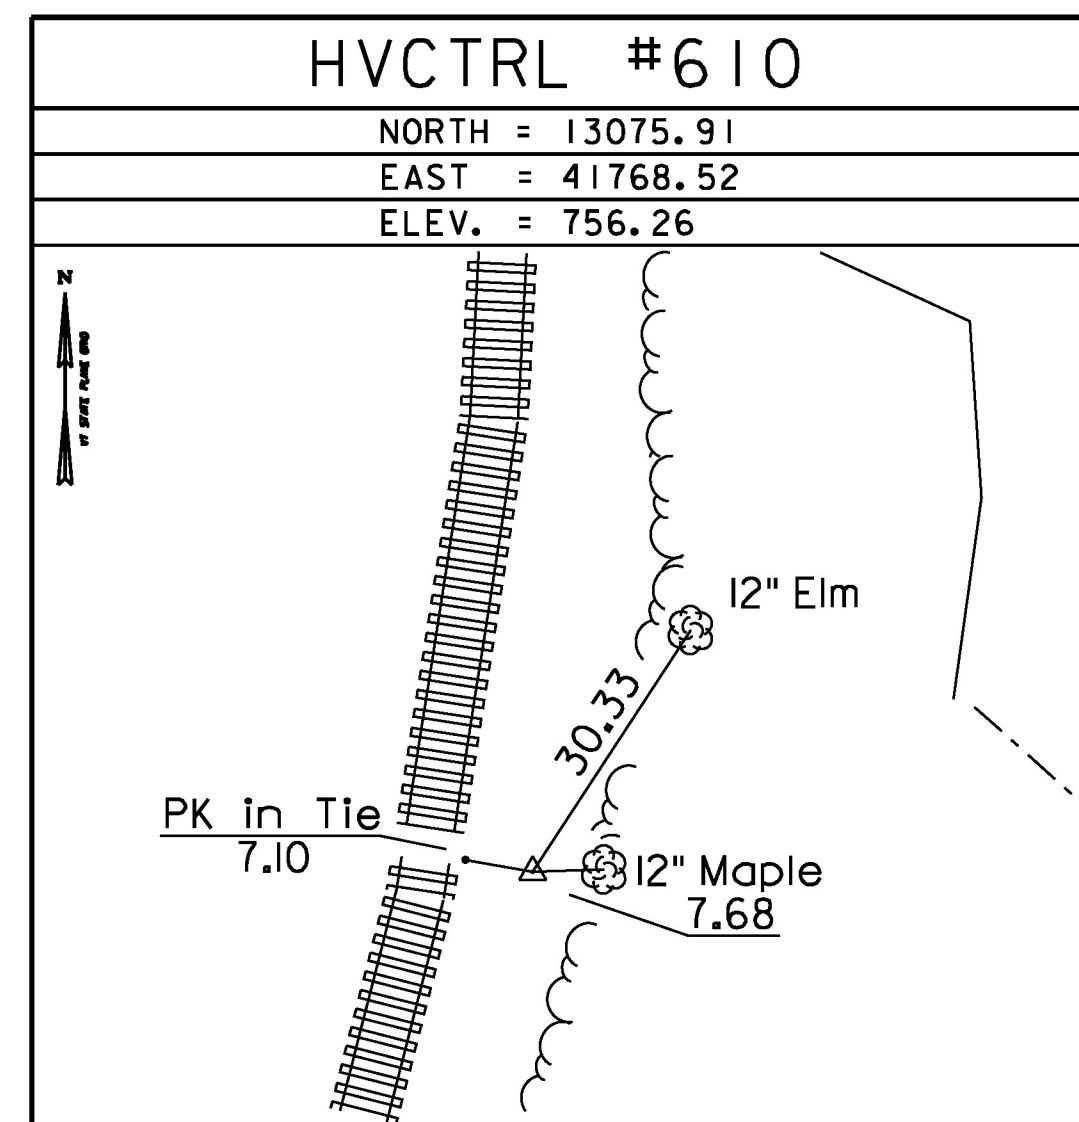
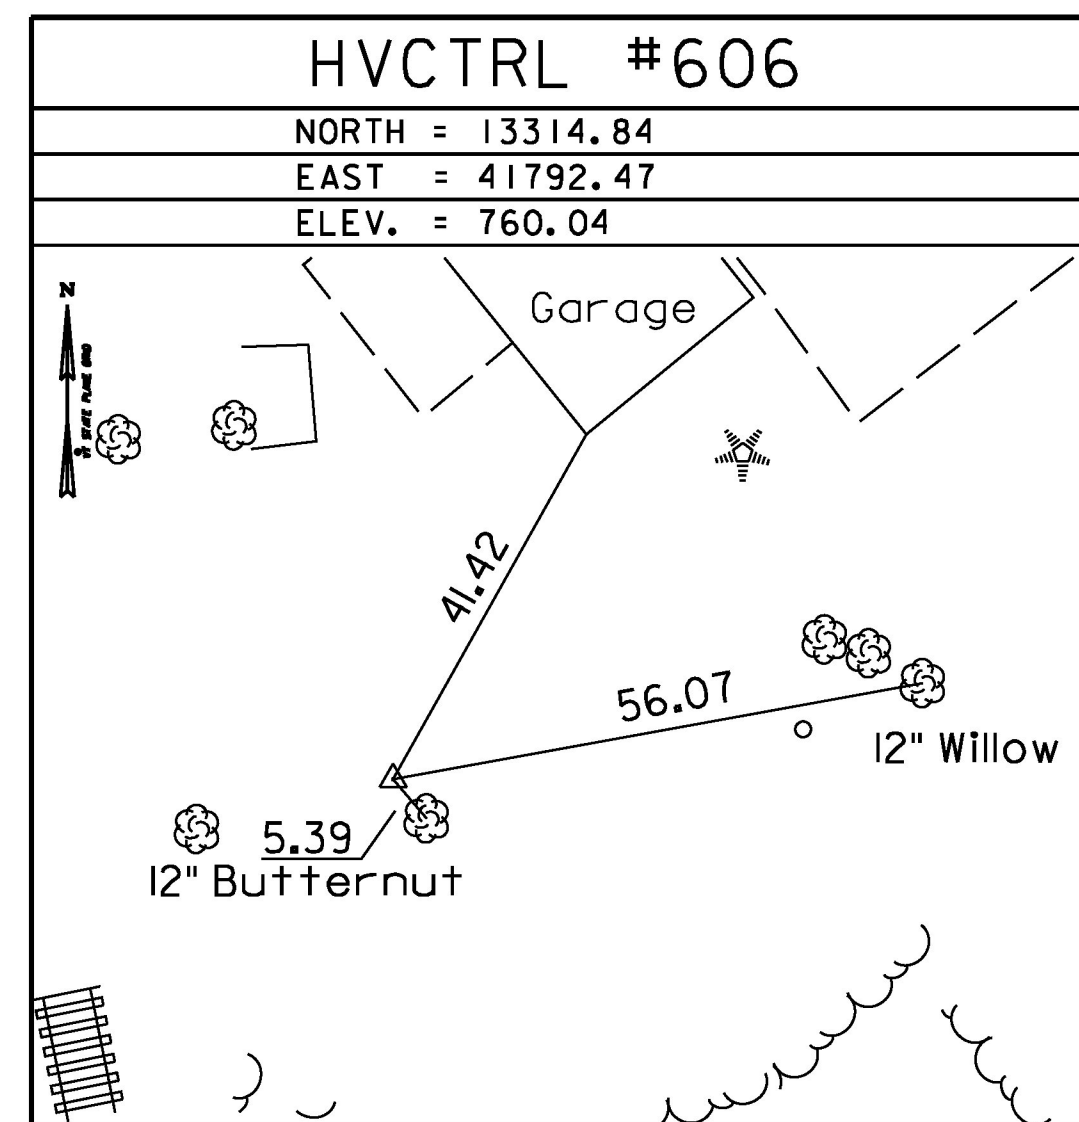







TRAVERSE TIES

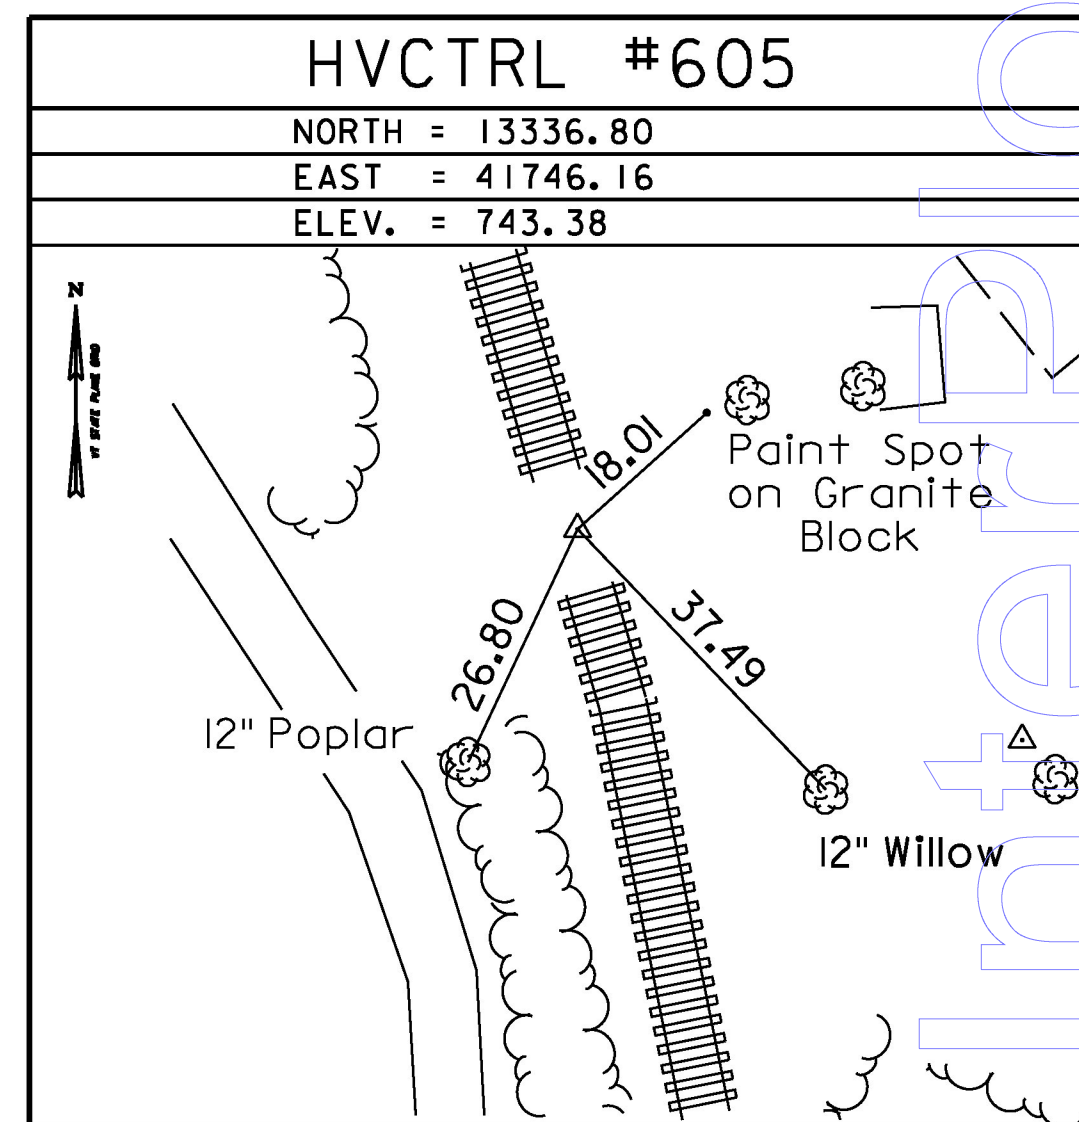

TRAVERSE TIES

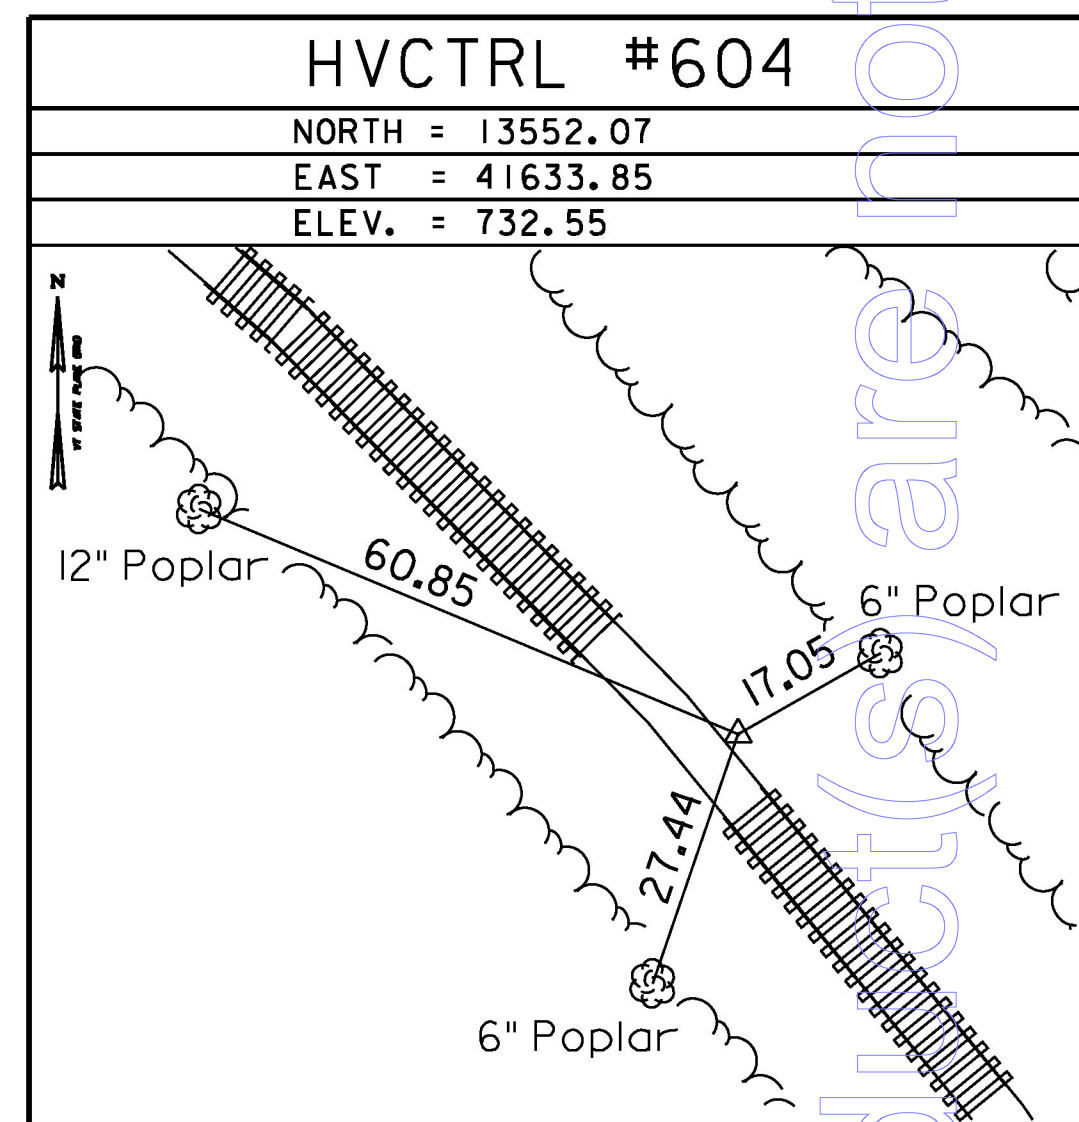

TRAVERSE TIES

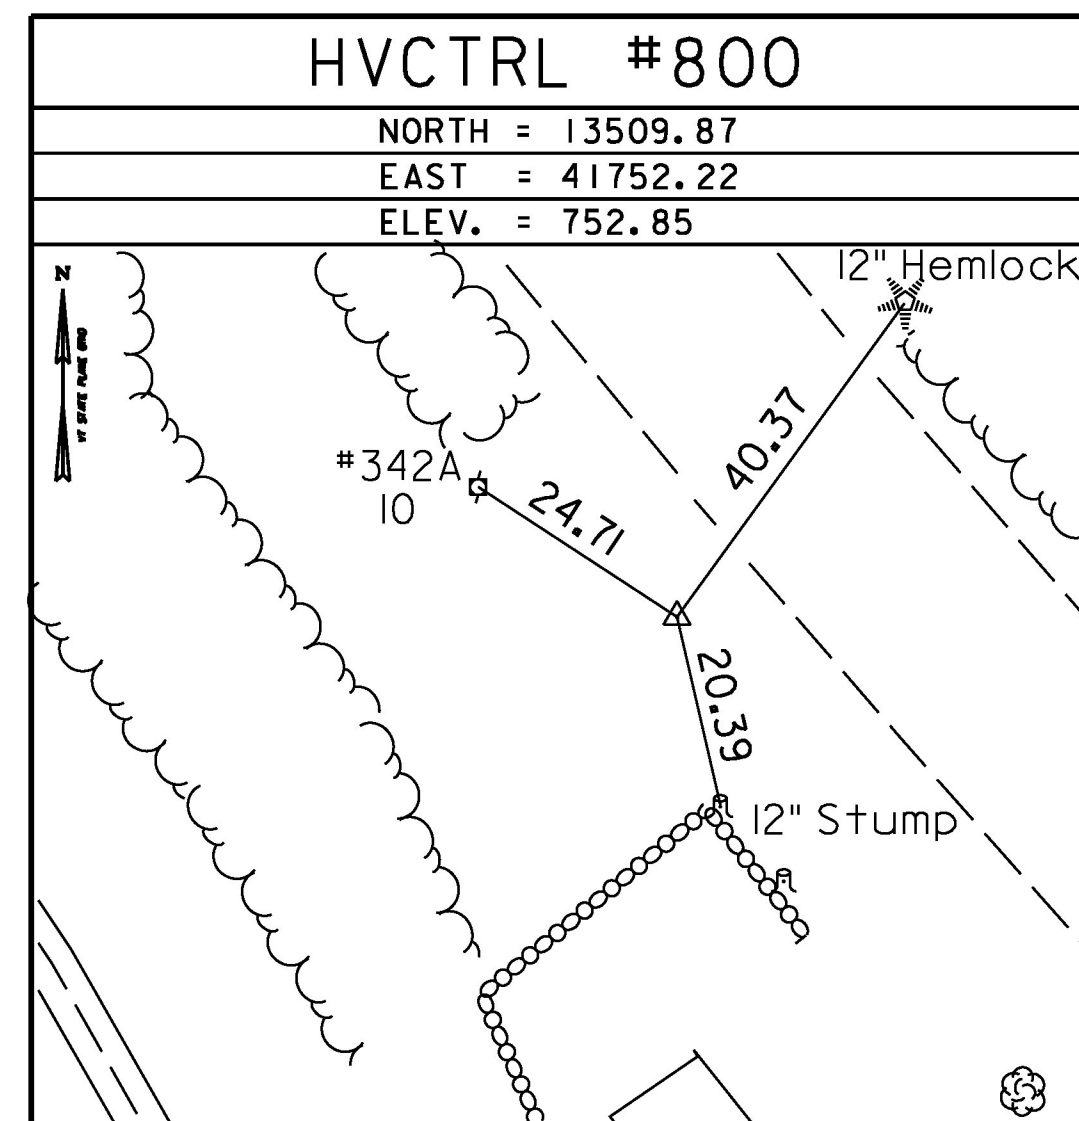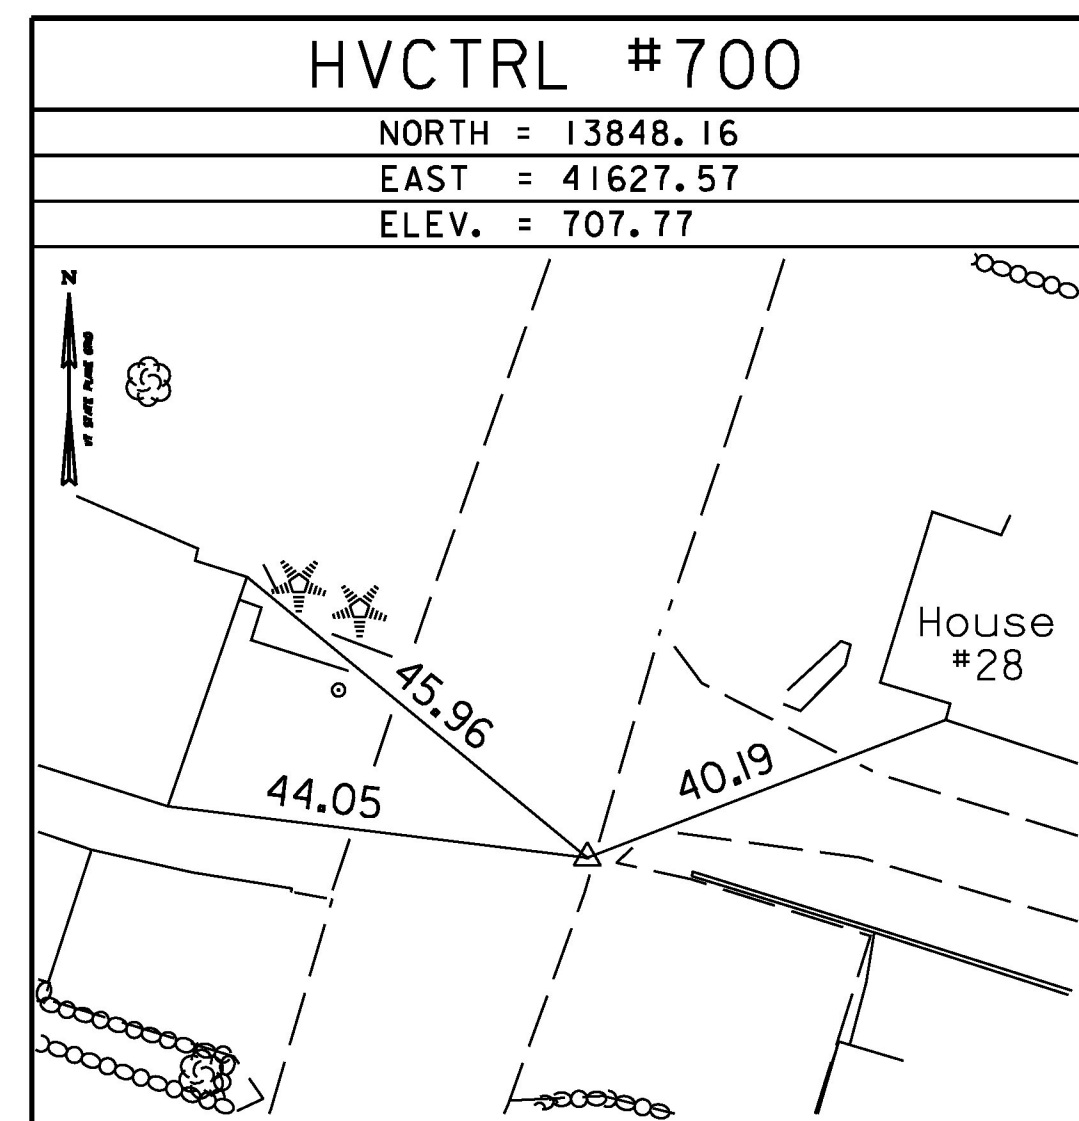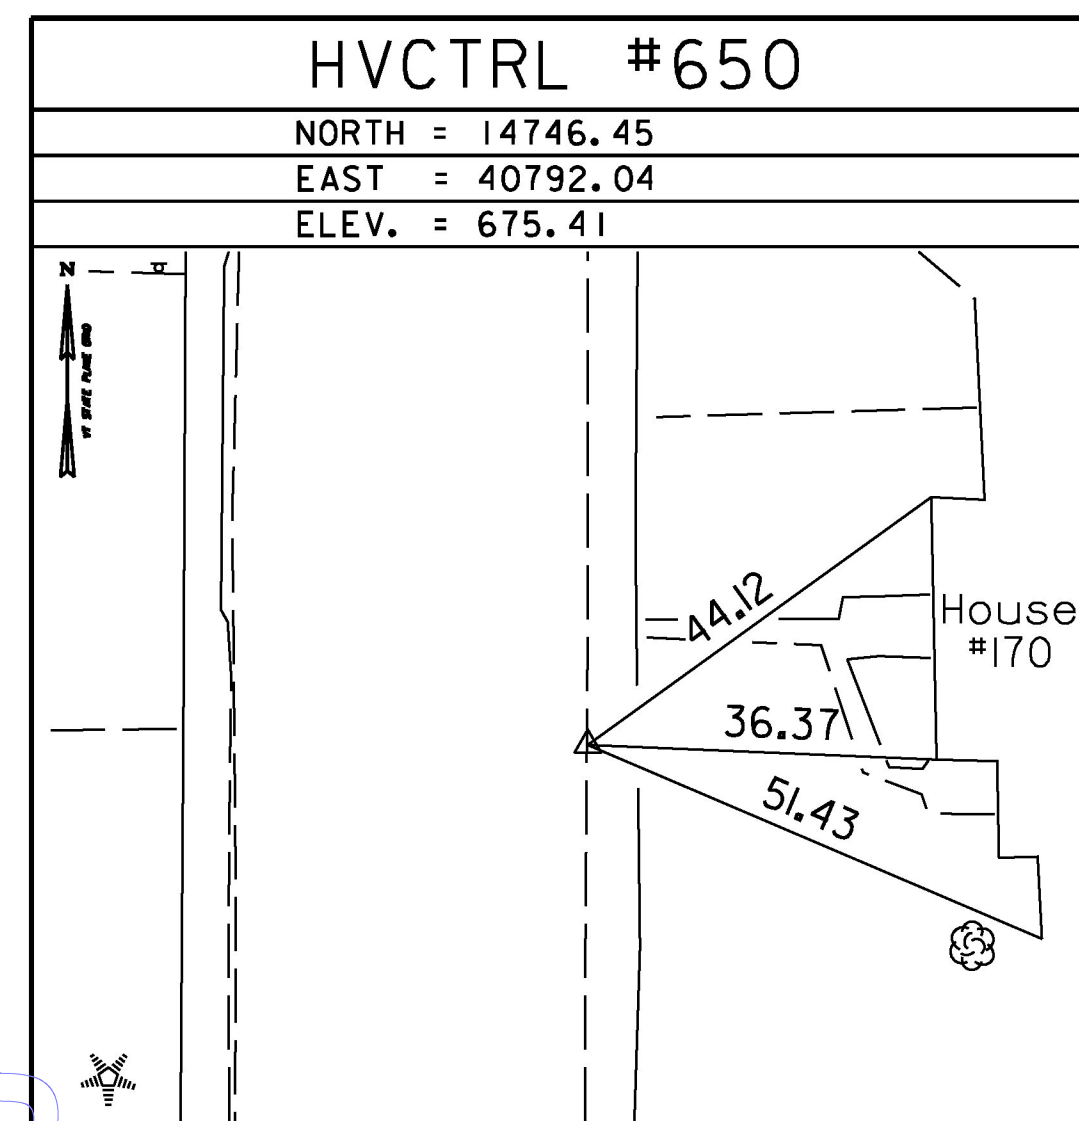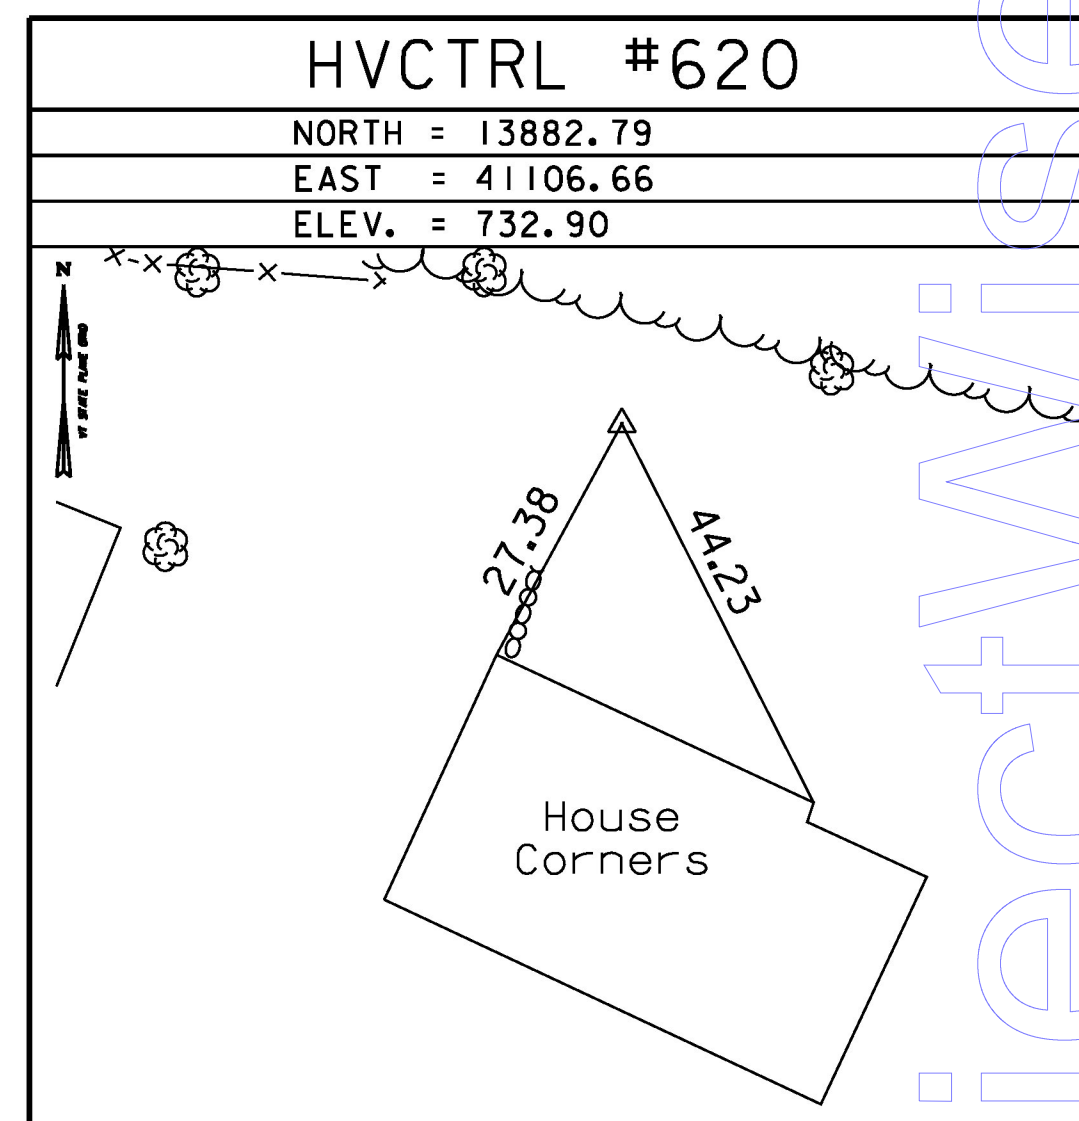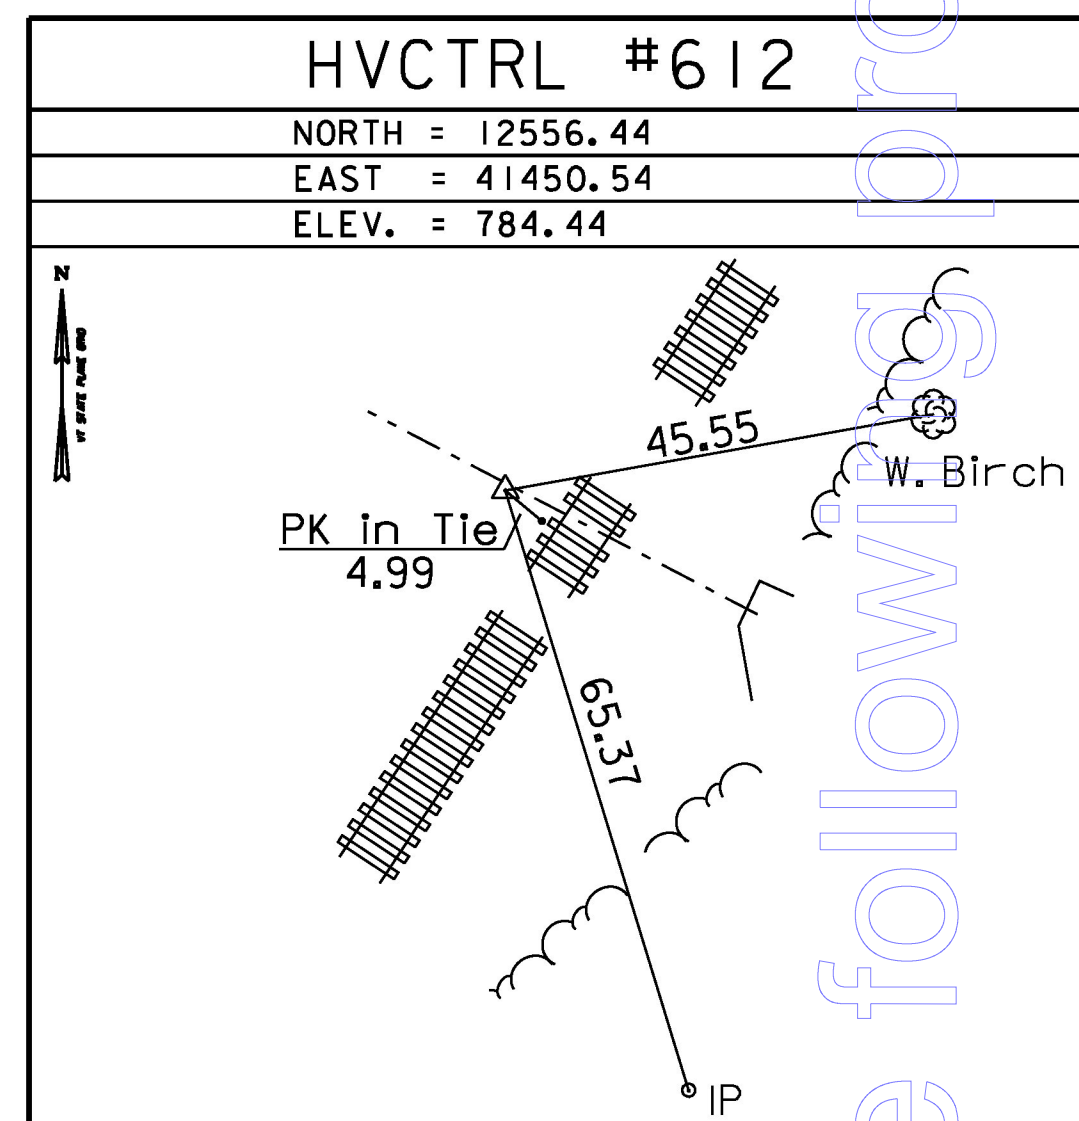

DATUM	
VERTICAL	NAVD 1929
HORIZONTAL	NAD 1983
ADJUSTMENT	Compass



PROJECT NAME: BARRE CITY - BARRE TOWN	
PROJECT NUMBER: MEGC M 6000(III)C/1	
FILE NAME: z15d040.tie.dgn	PLOT DATE: 12/2/2016
PROJECT LEADER: A.P. GUYETTE	DRAWN BY: P.A. MILLER
DESIGNED BY: D.M. PECK	CHECKED BY: D.M. PECK
TIE SHEET (2 of 2)	SHEET 7 OF 39