
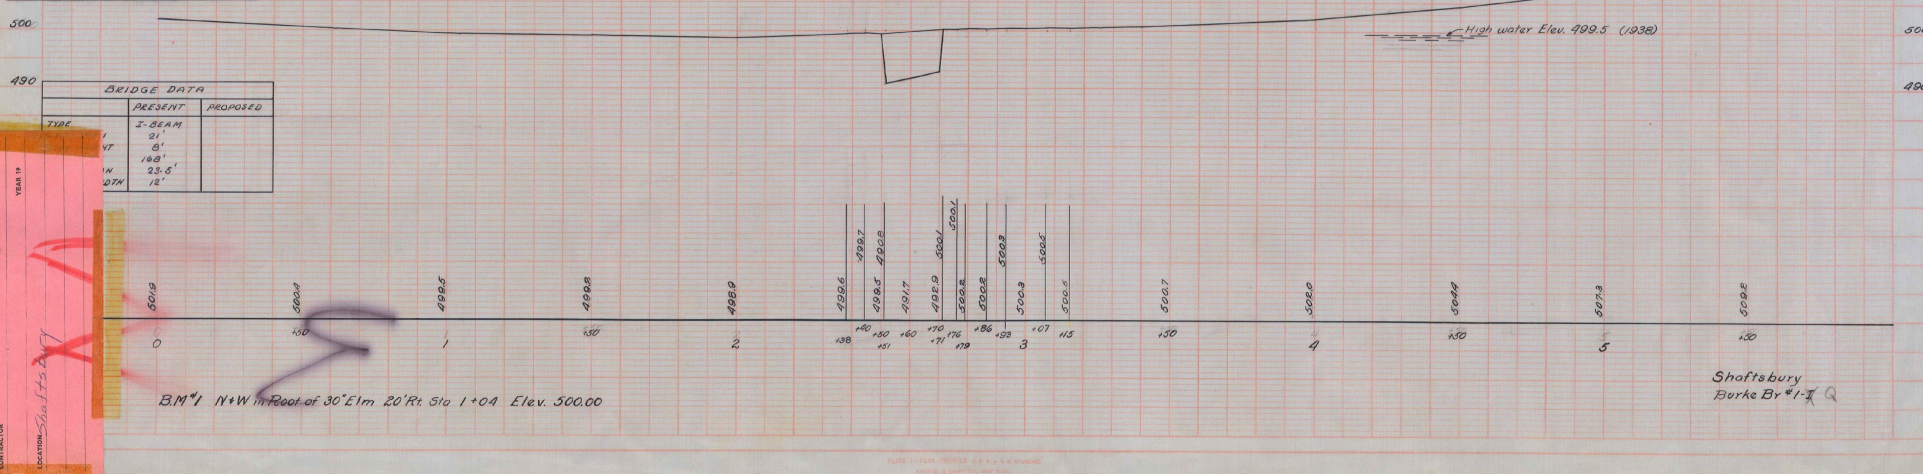
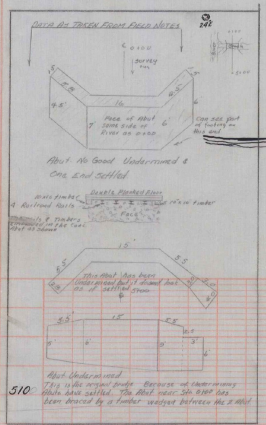


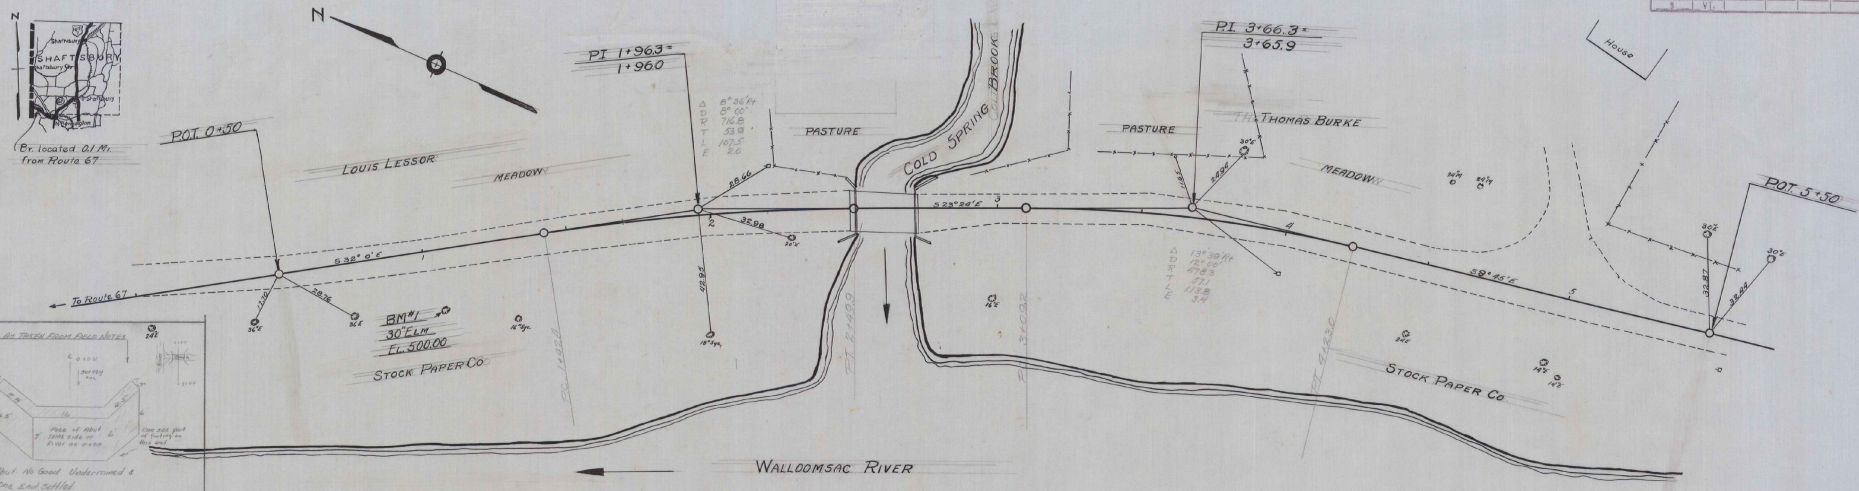


TYPE	PRESENT	PROPOSED

B.M. 1 N+W in Foot of 30' Elm 20' R. Sta 1+04 Elev. 500.00

Shaftsbury
Burke Br #1

LOCATION: Shaftsbury


ROAD NO.	STATE	FED. AID	FISCAL YEAR	SHEET NO.	TOTAL SHEETS
8	VT.				

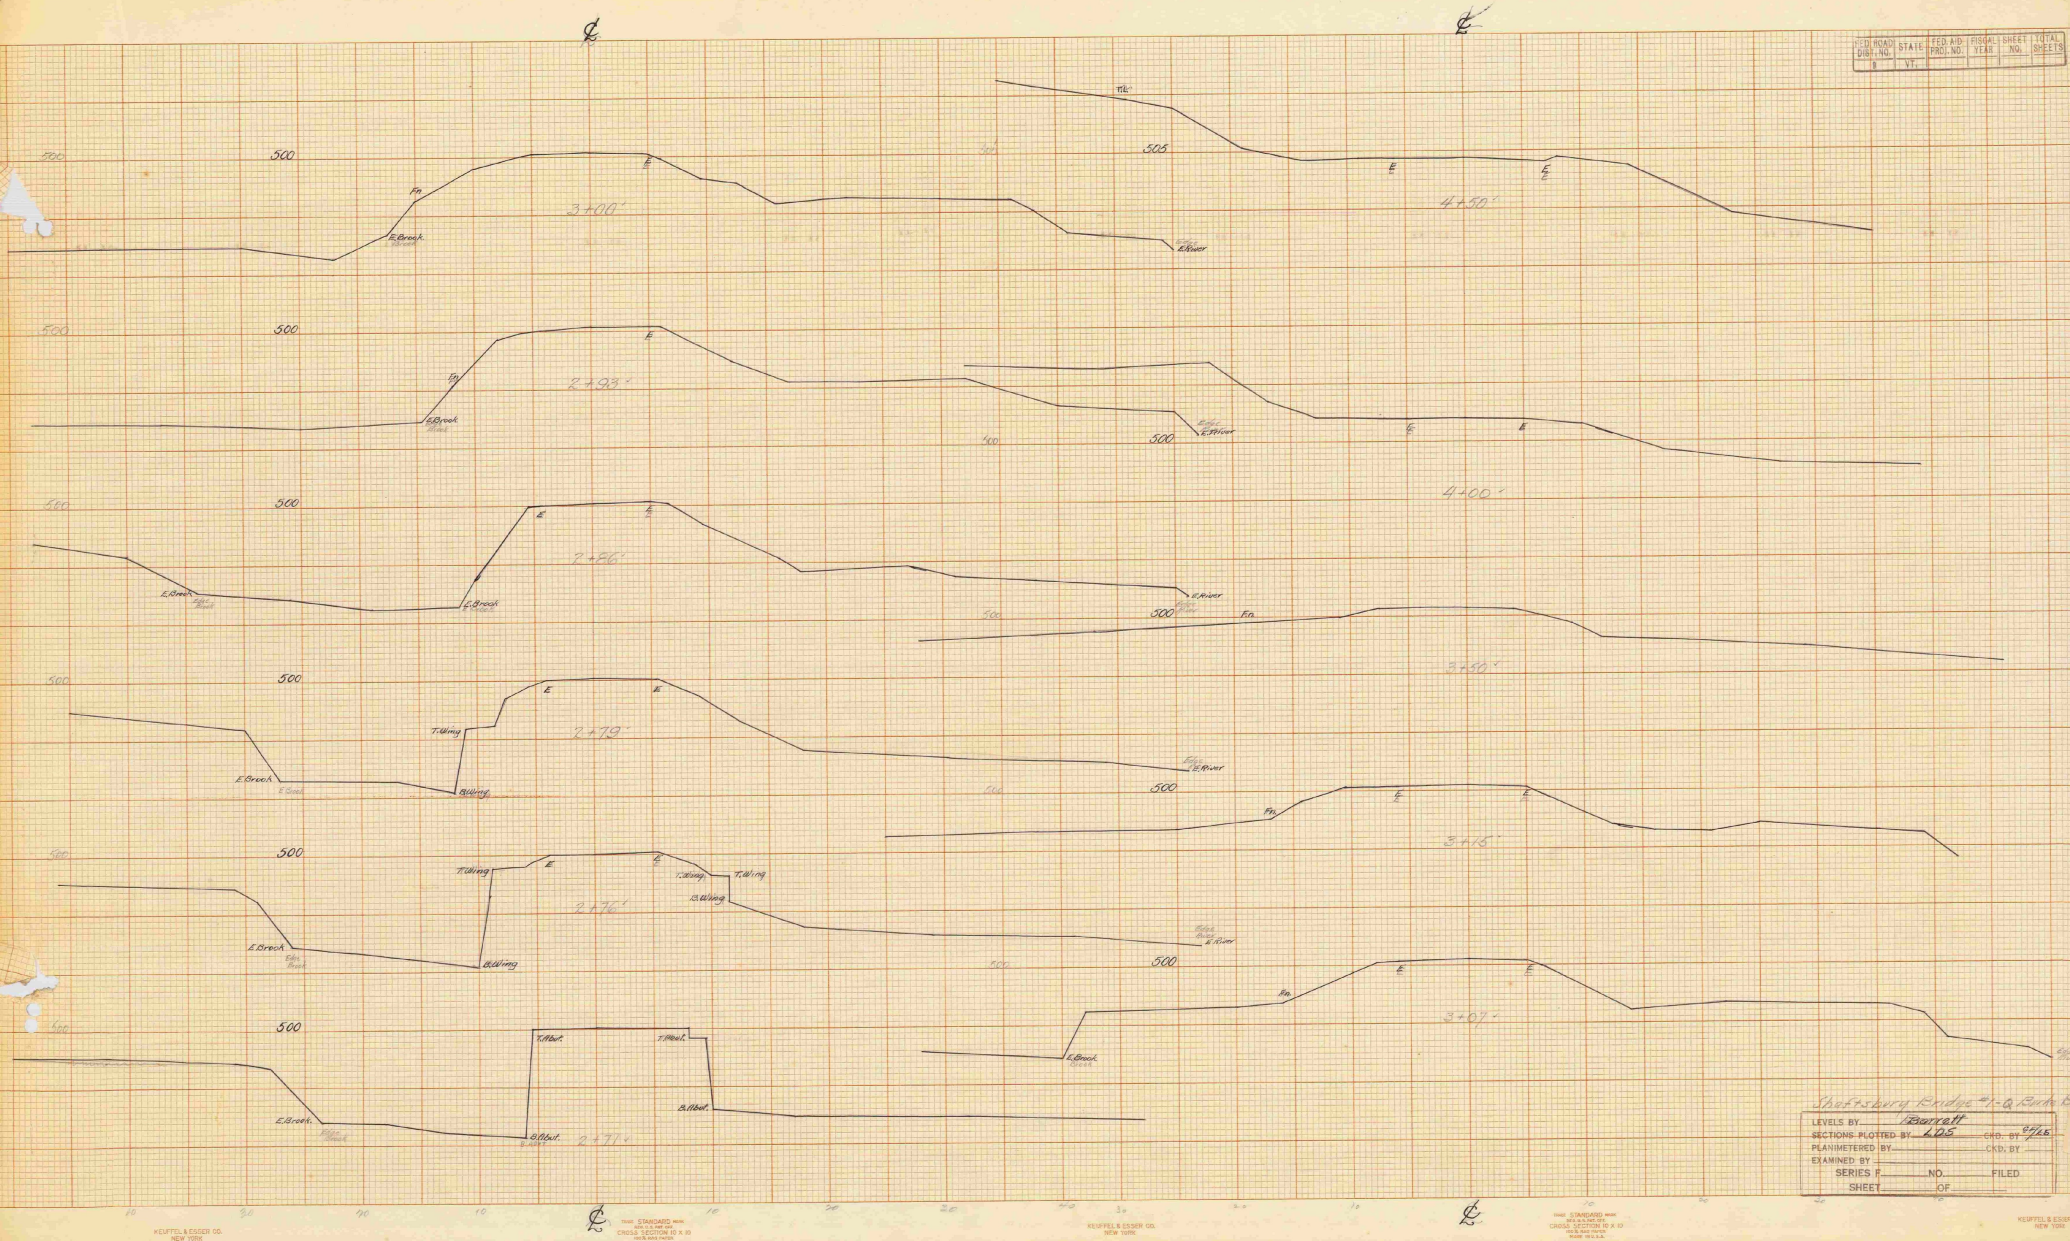


LEVELS BY	Barrett	CHKD. BY	W. L.
SECTIONS PLOTTED BY	L. D. S.	CHKD. BY	
PLANIMETERED BY		CHKD. BY	
EXAMINED BY			
SERIES	F	NO.	FILED
SHEET		OF	

FED. ROAD DIST. NO.	STATE	FED. AID PROJ. NO.	FISCAL YEAR	SHEET NO.	TOTAL SHEETS
9	VT.				

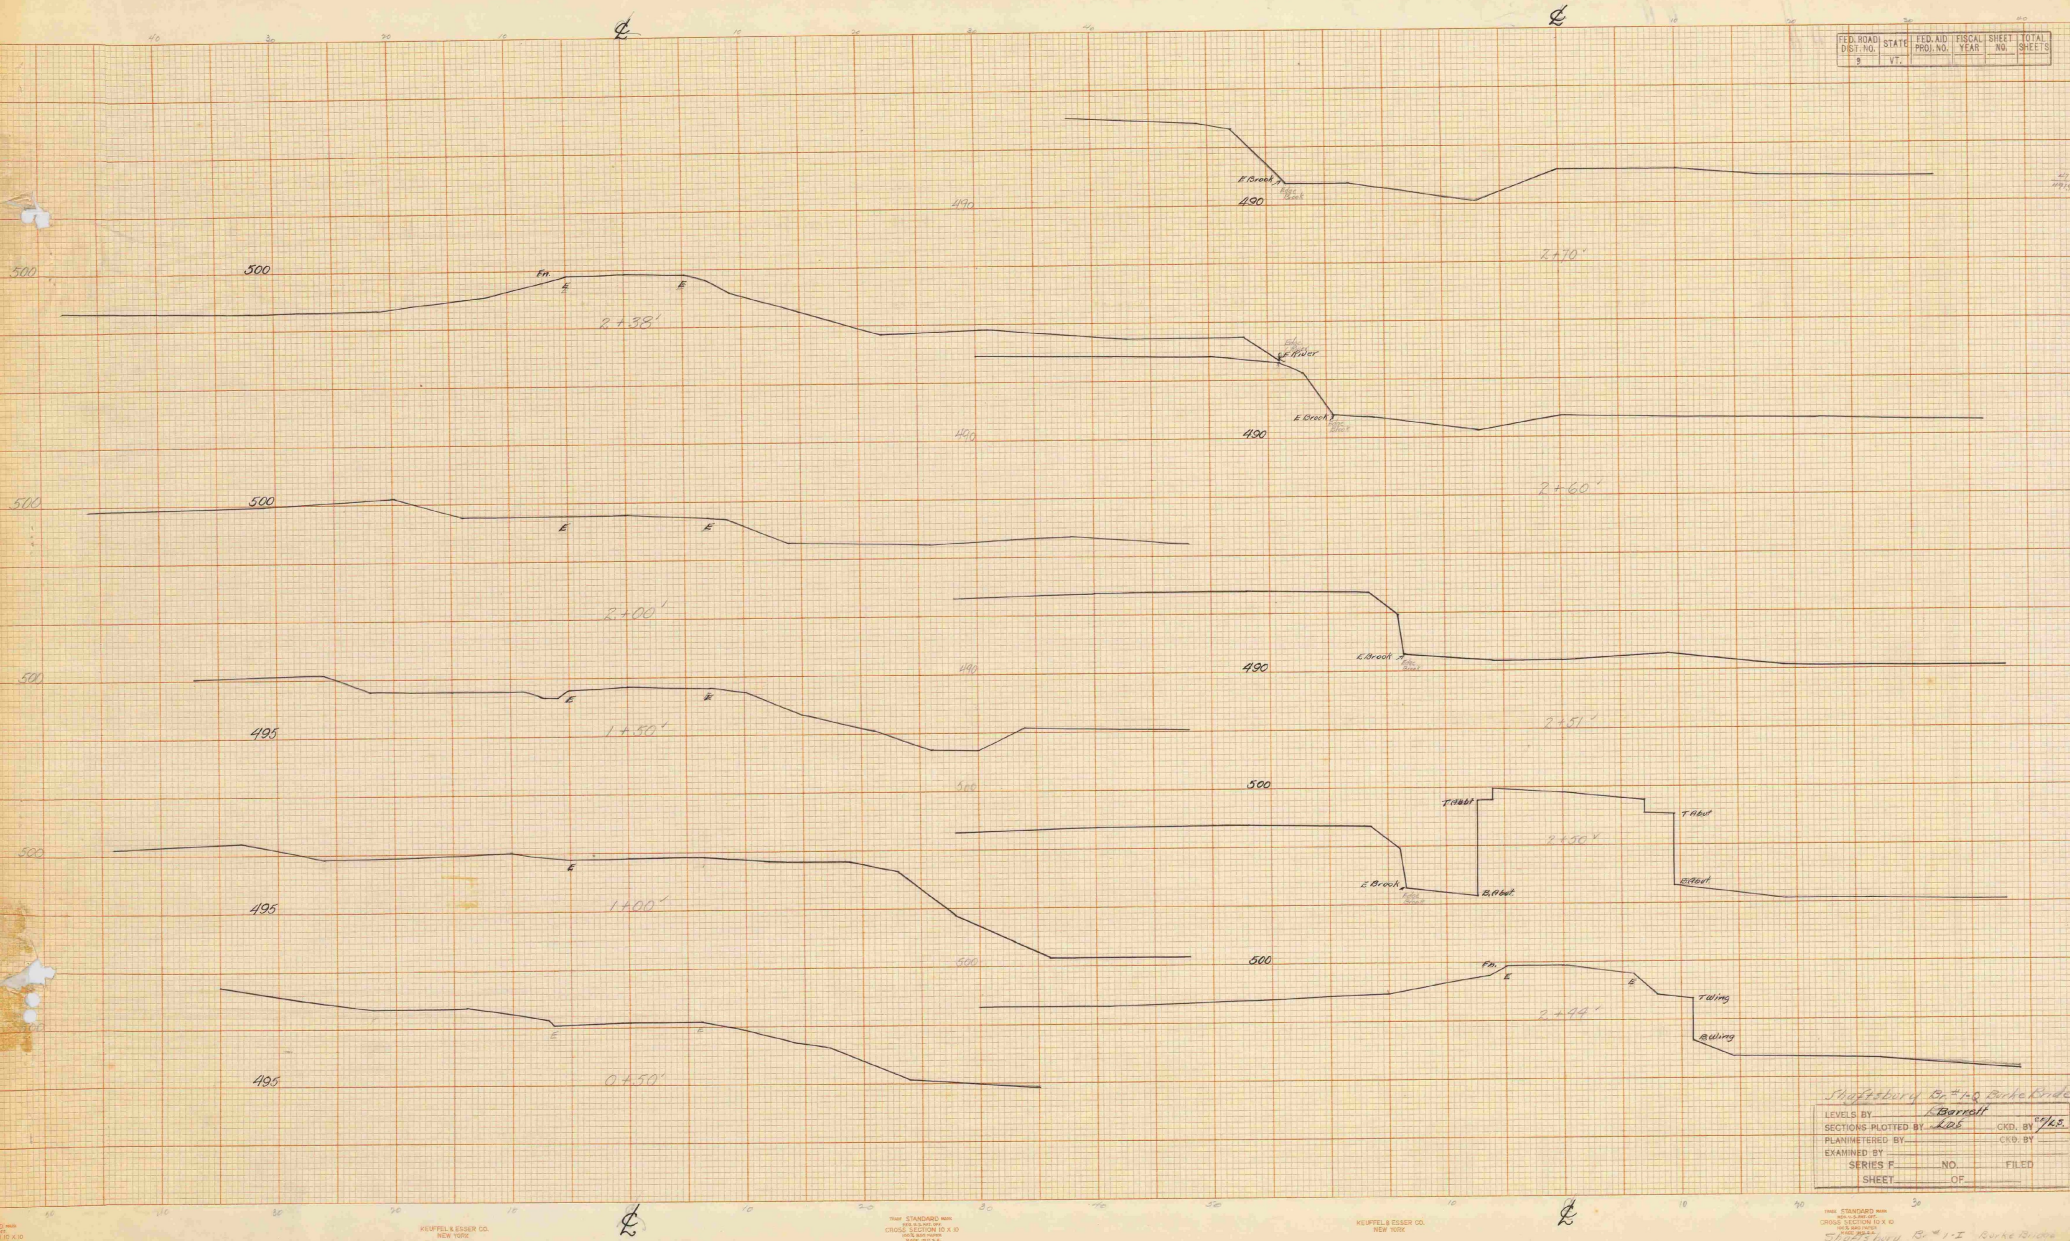







MADE STANDARD WITH CROSS SECTION 10 X 10

KEUFFEL & ESSER CO. NEW YORK


Bridge
1939

Shaftsbury
#1-Q 1939

Vermont Agency of
Transportation
Phase III- Interstate
#090303-01
Hanger 3703
INITIALS ☐

1939