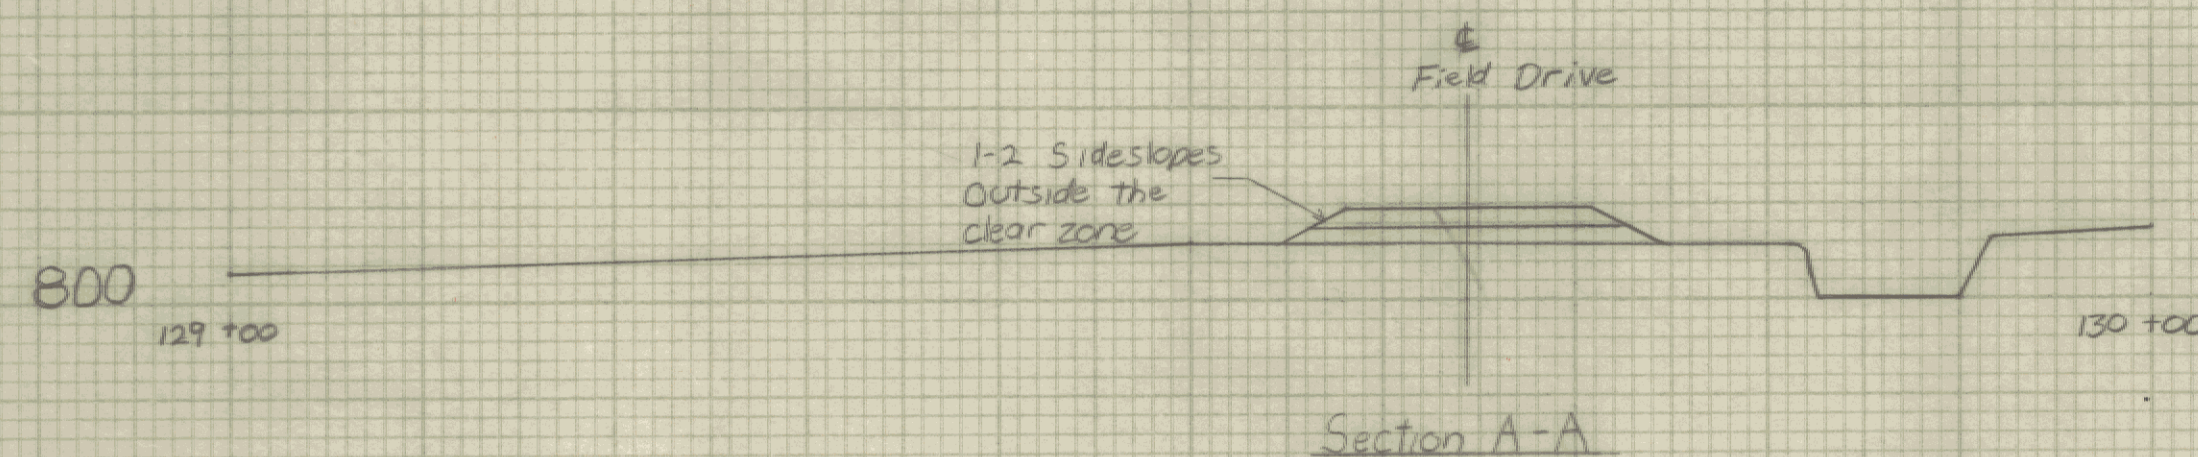
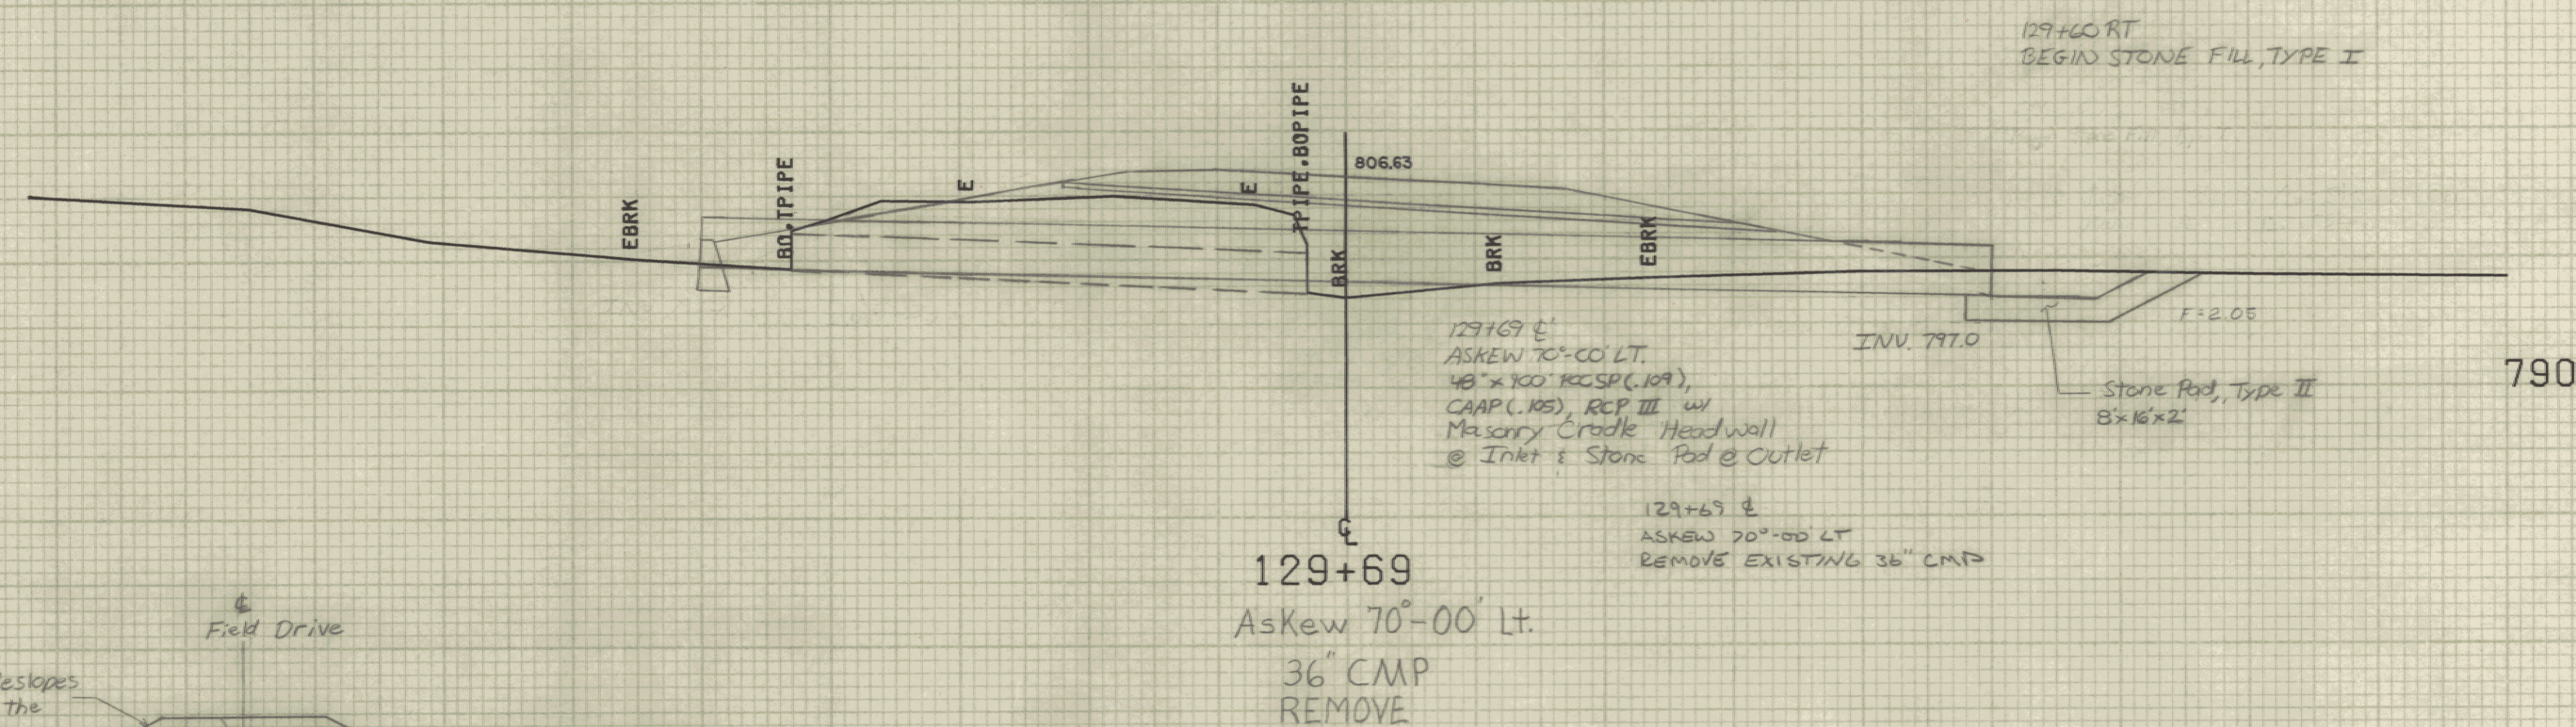
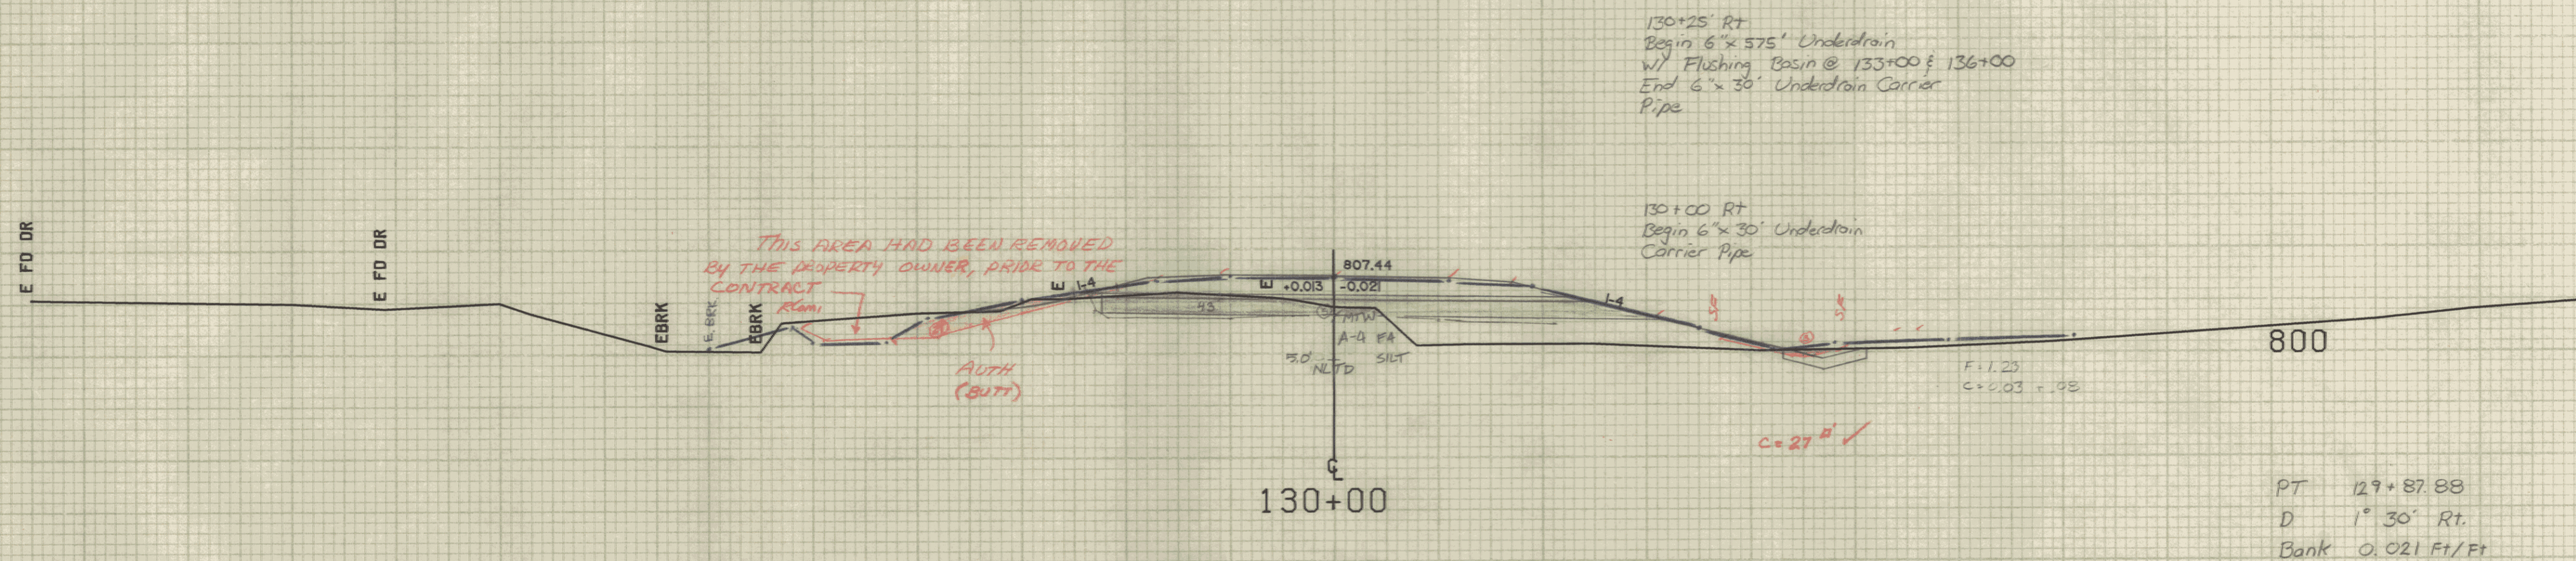


Blue Plot By VT Survey - From 5/93 - Before Road & Lte

FINAL PLOTTED BY ROOM 10-27-93
Seri plotted by Kilcom 11-17-93
1000 (M) " 12-21-93
ORD. PLANT. BY C.B. LONG 1-31-94

SCALE 10 FEET

FROM STA. 129+68	TO STA. 130+00
PROJECT NAME EAST MONTPELIER MAIN	
NO. RS0246(1)	PLOTTED 02/24/83
SURVEYED BY LAYALLEE	JAN82
SHEET 49 OF 128	SHEETS