
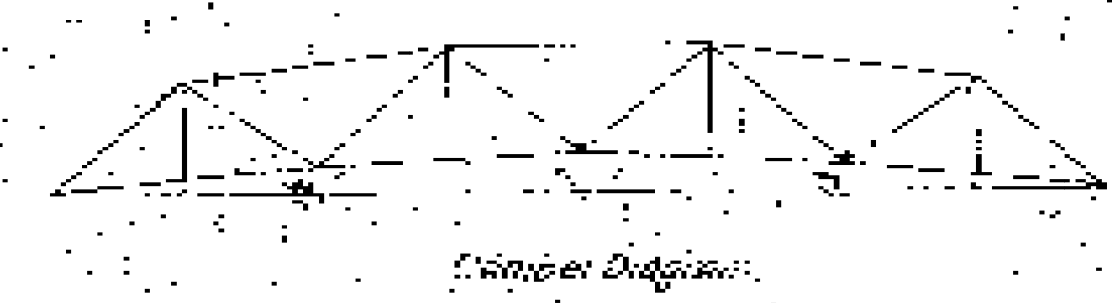
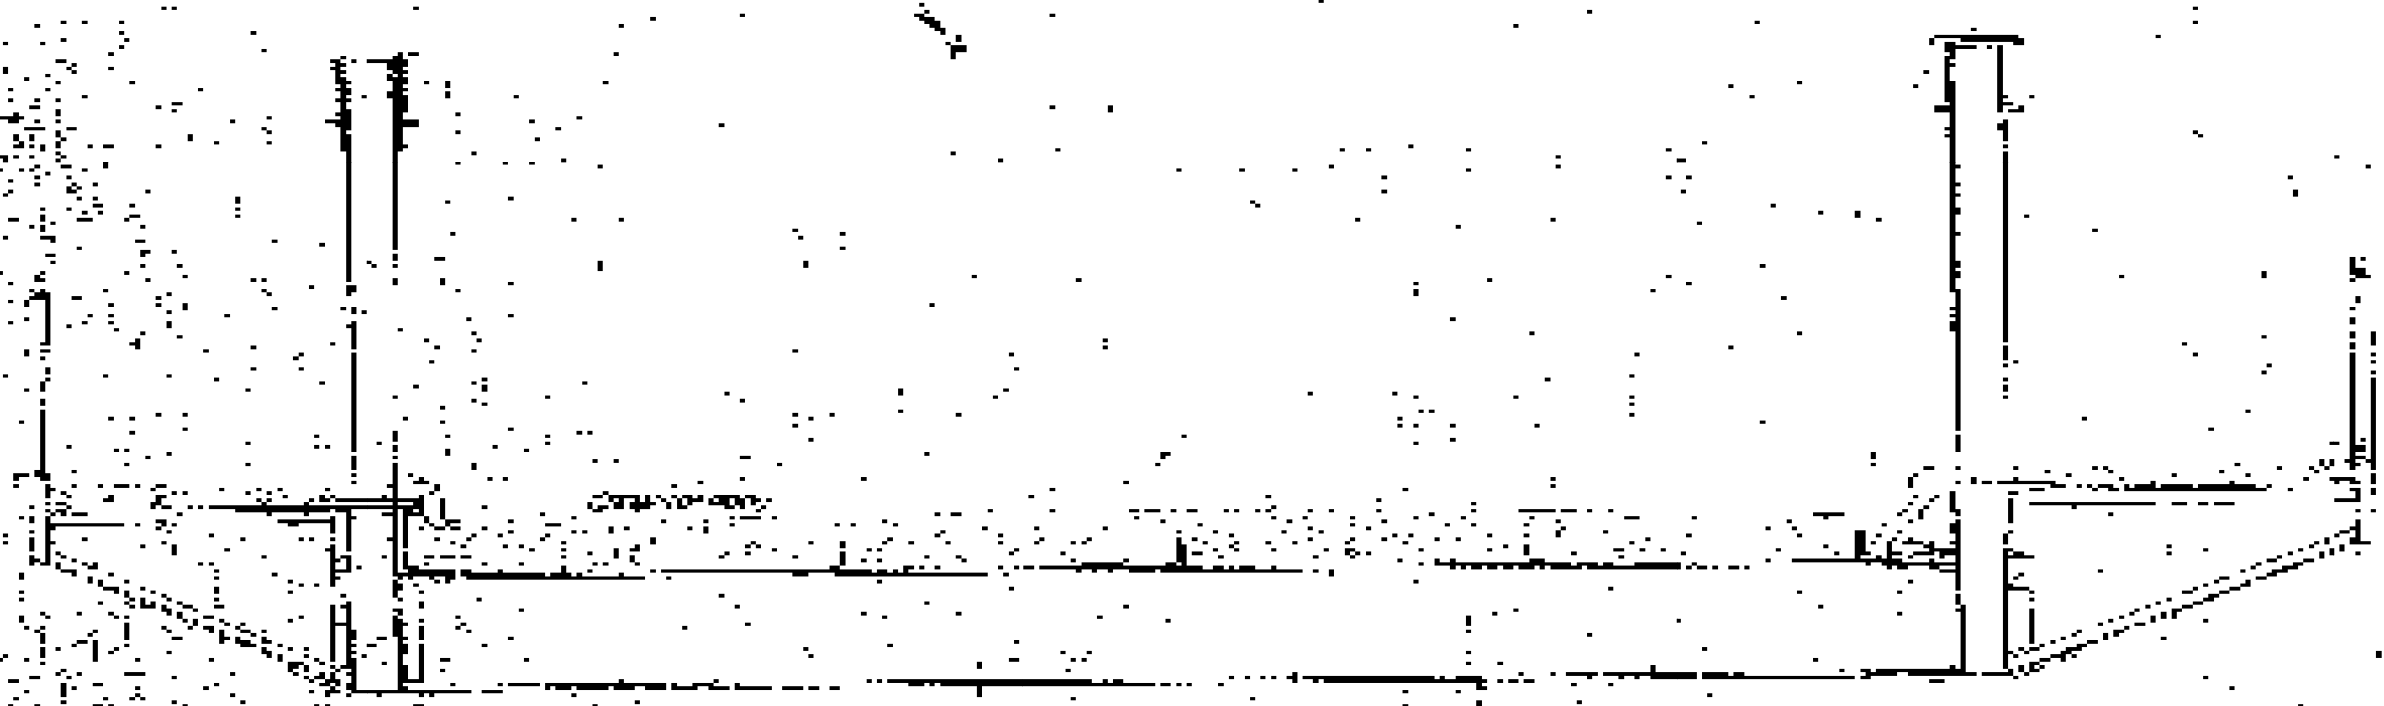


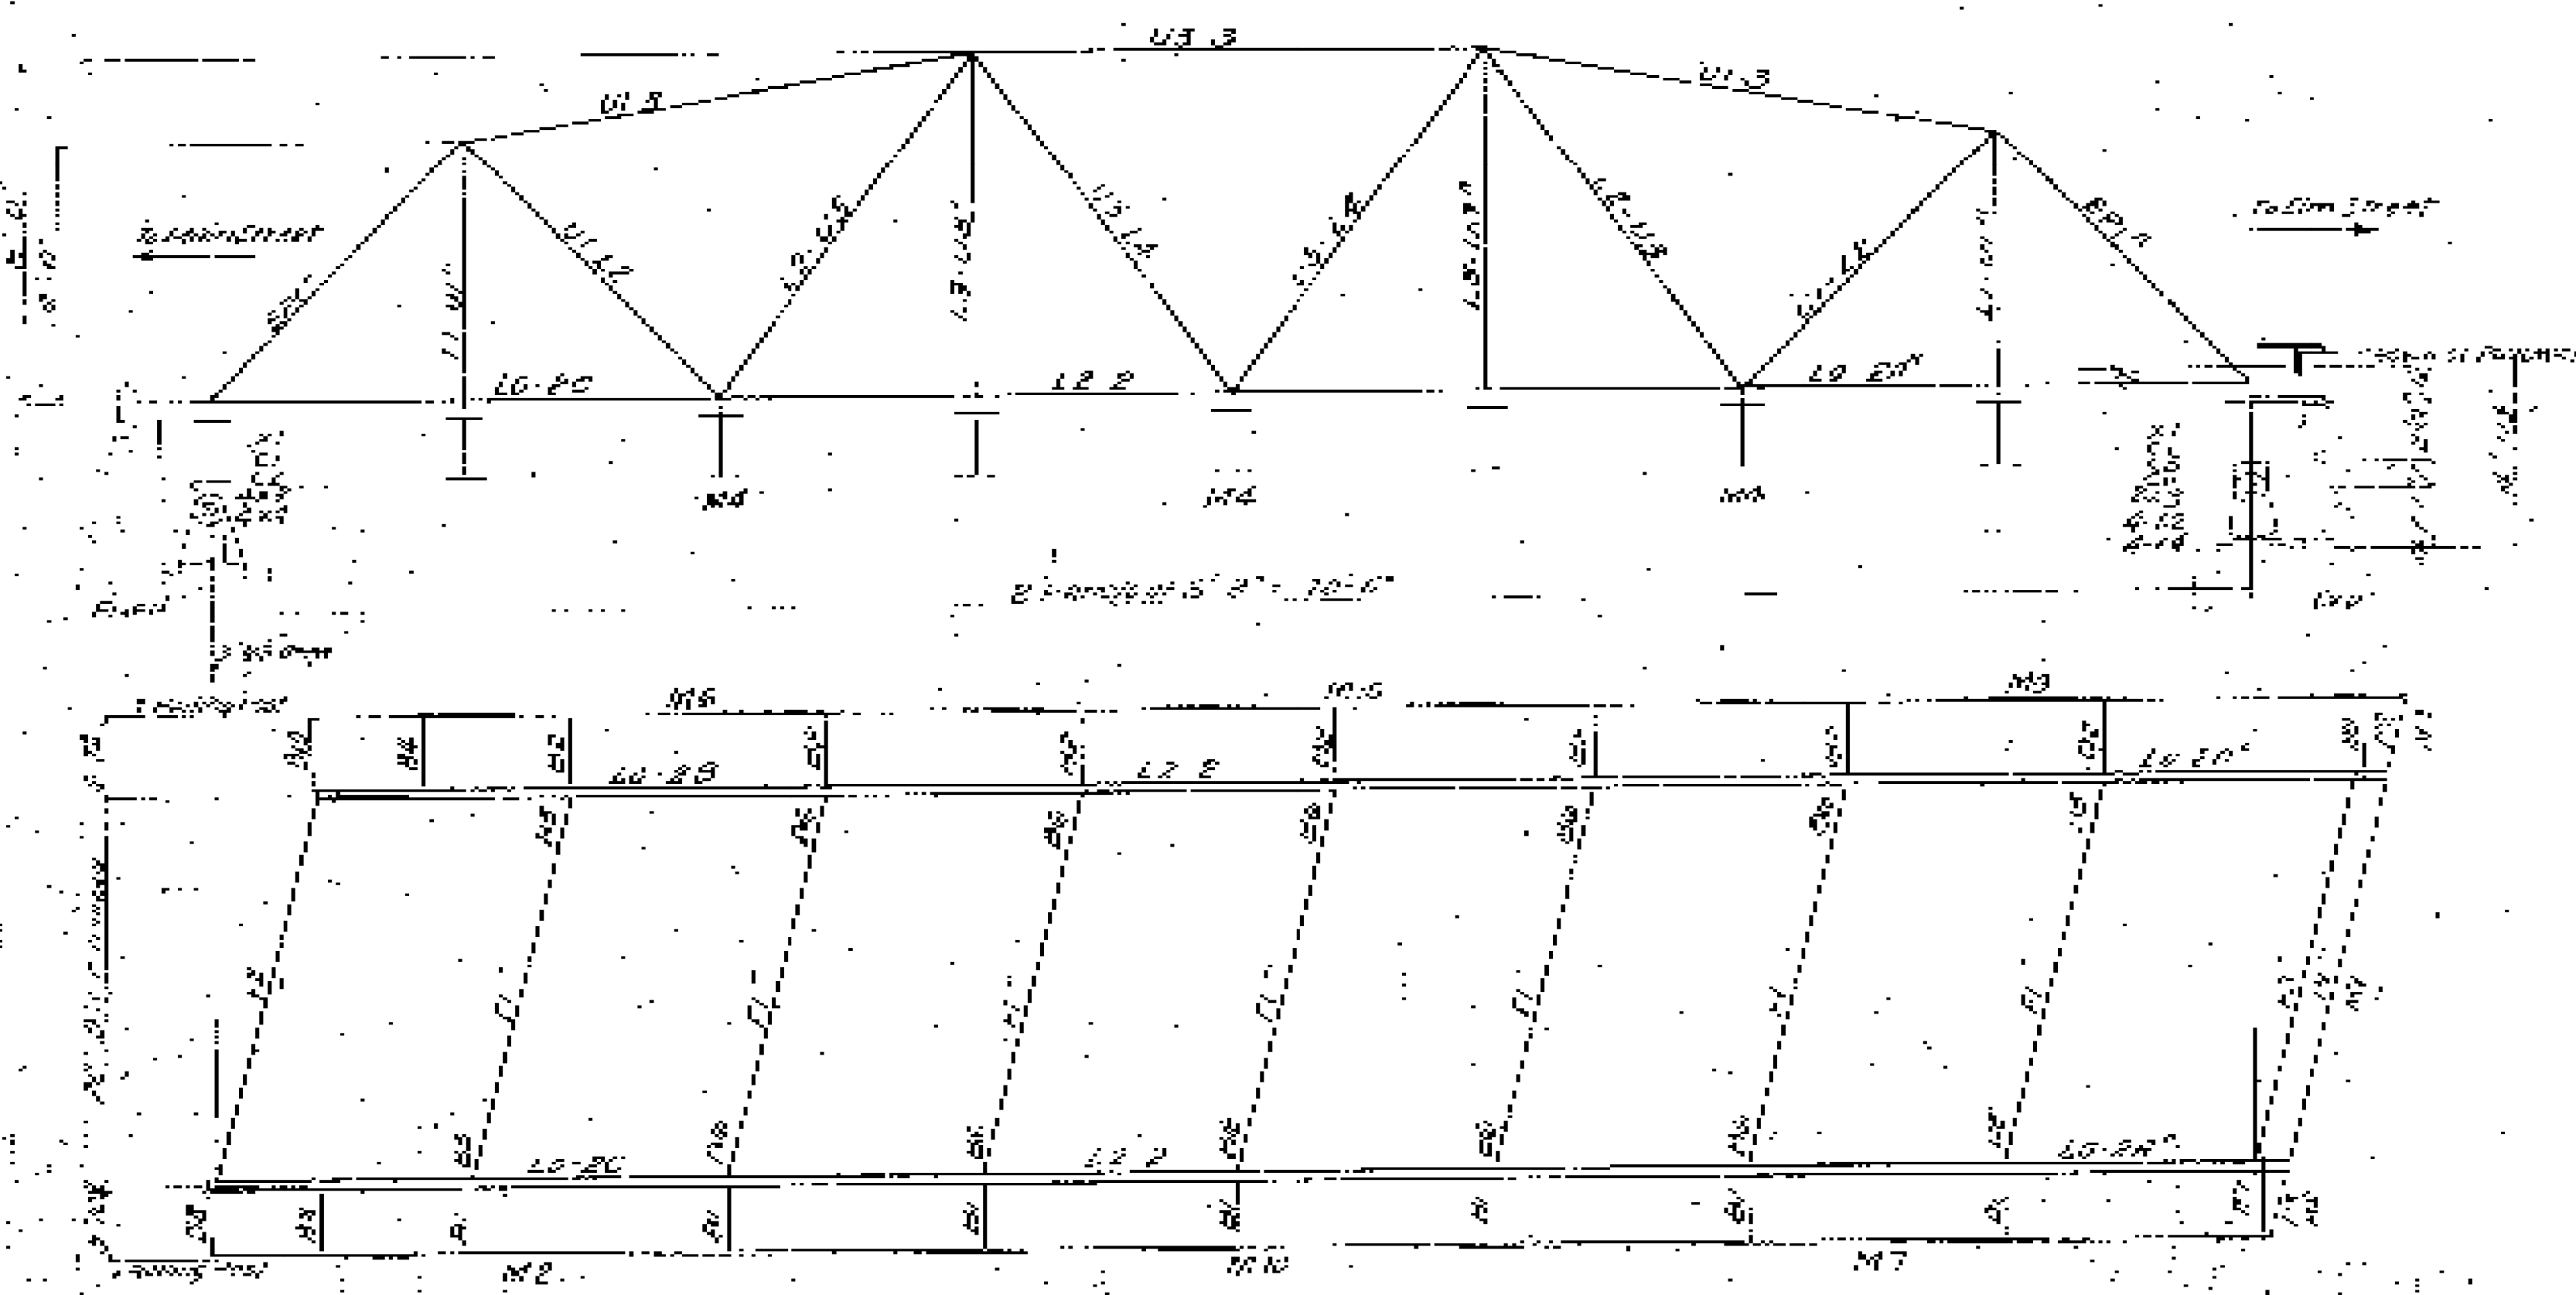

NOTE TO ERECTOR
 For details of bolting and other S.C.I.
 Steelwork is shown in detail in the accompanying detail book which
 will not be sent until after structure is erected.


STATE OF VERMONT
 MONTPELIER, VT.

ERECTOR'S PLAN


BRIDGE