
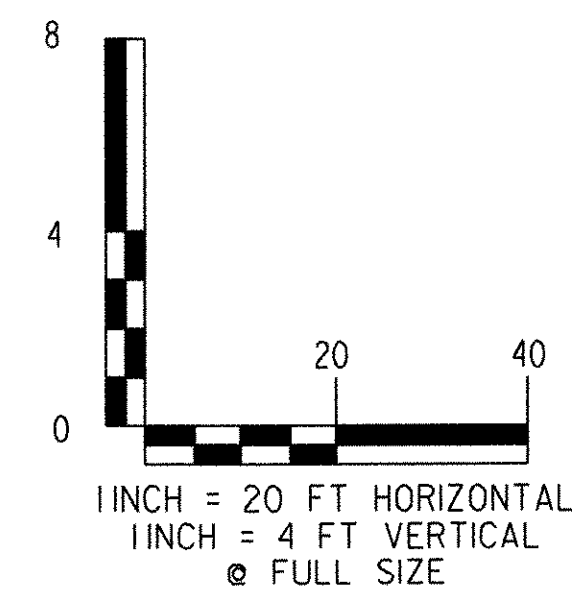


FILE NAME = u:\3797\mstn\03\final\3797prf.dgn
USER = 2467

DATUM	
VERTICAL	NAVD 88
HORIZONTAL	N/A

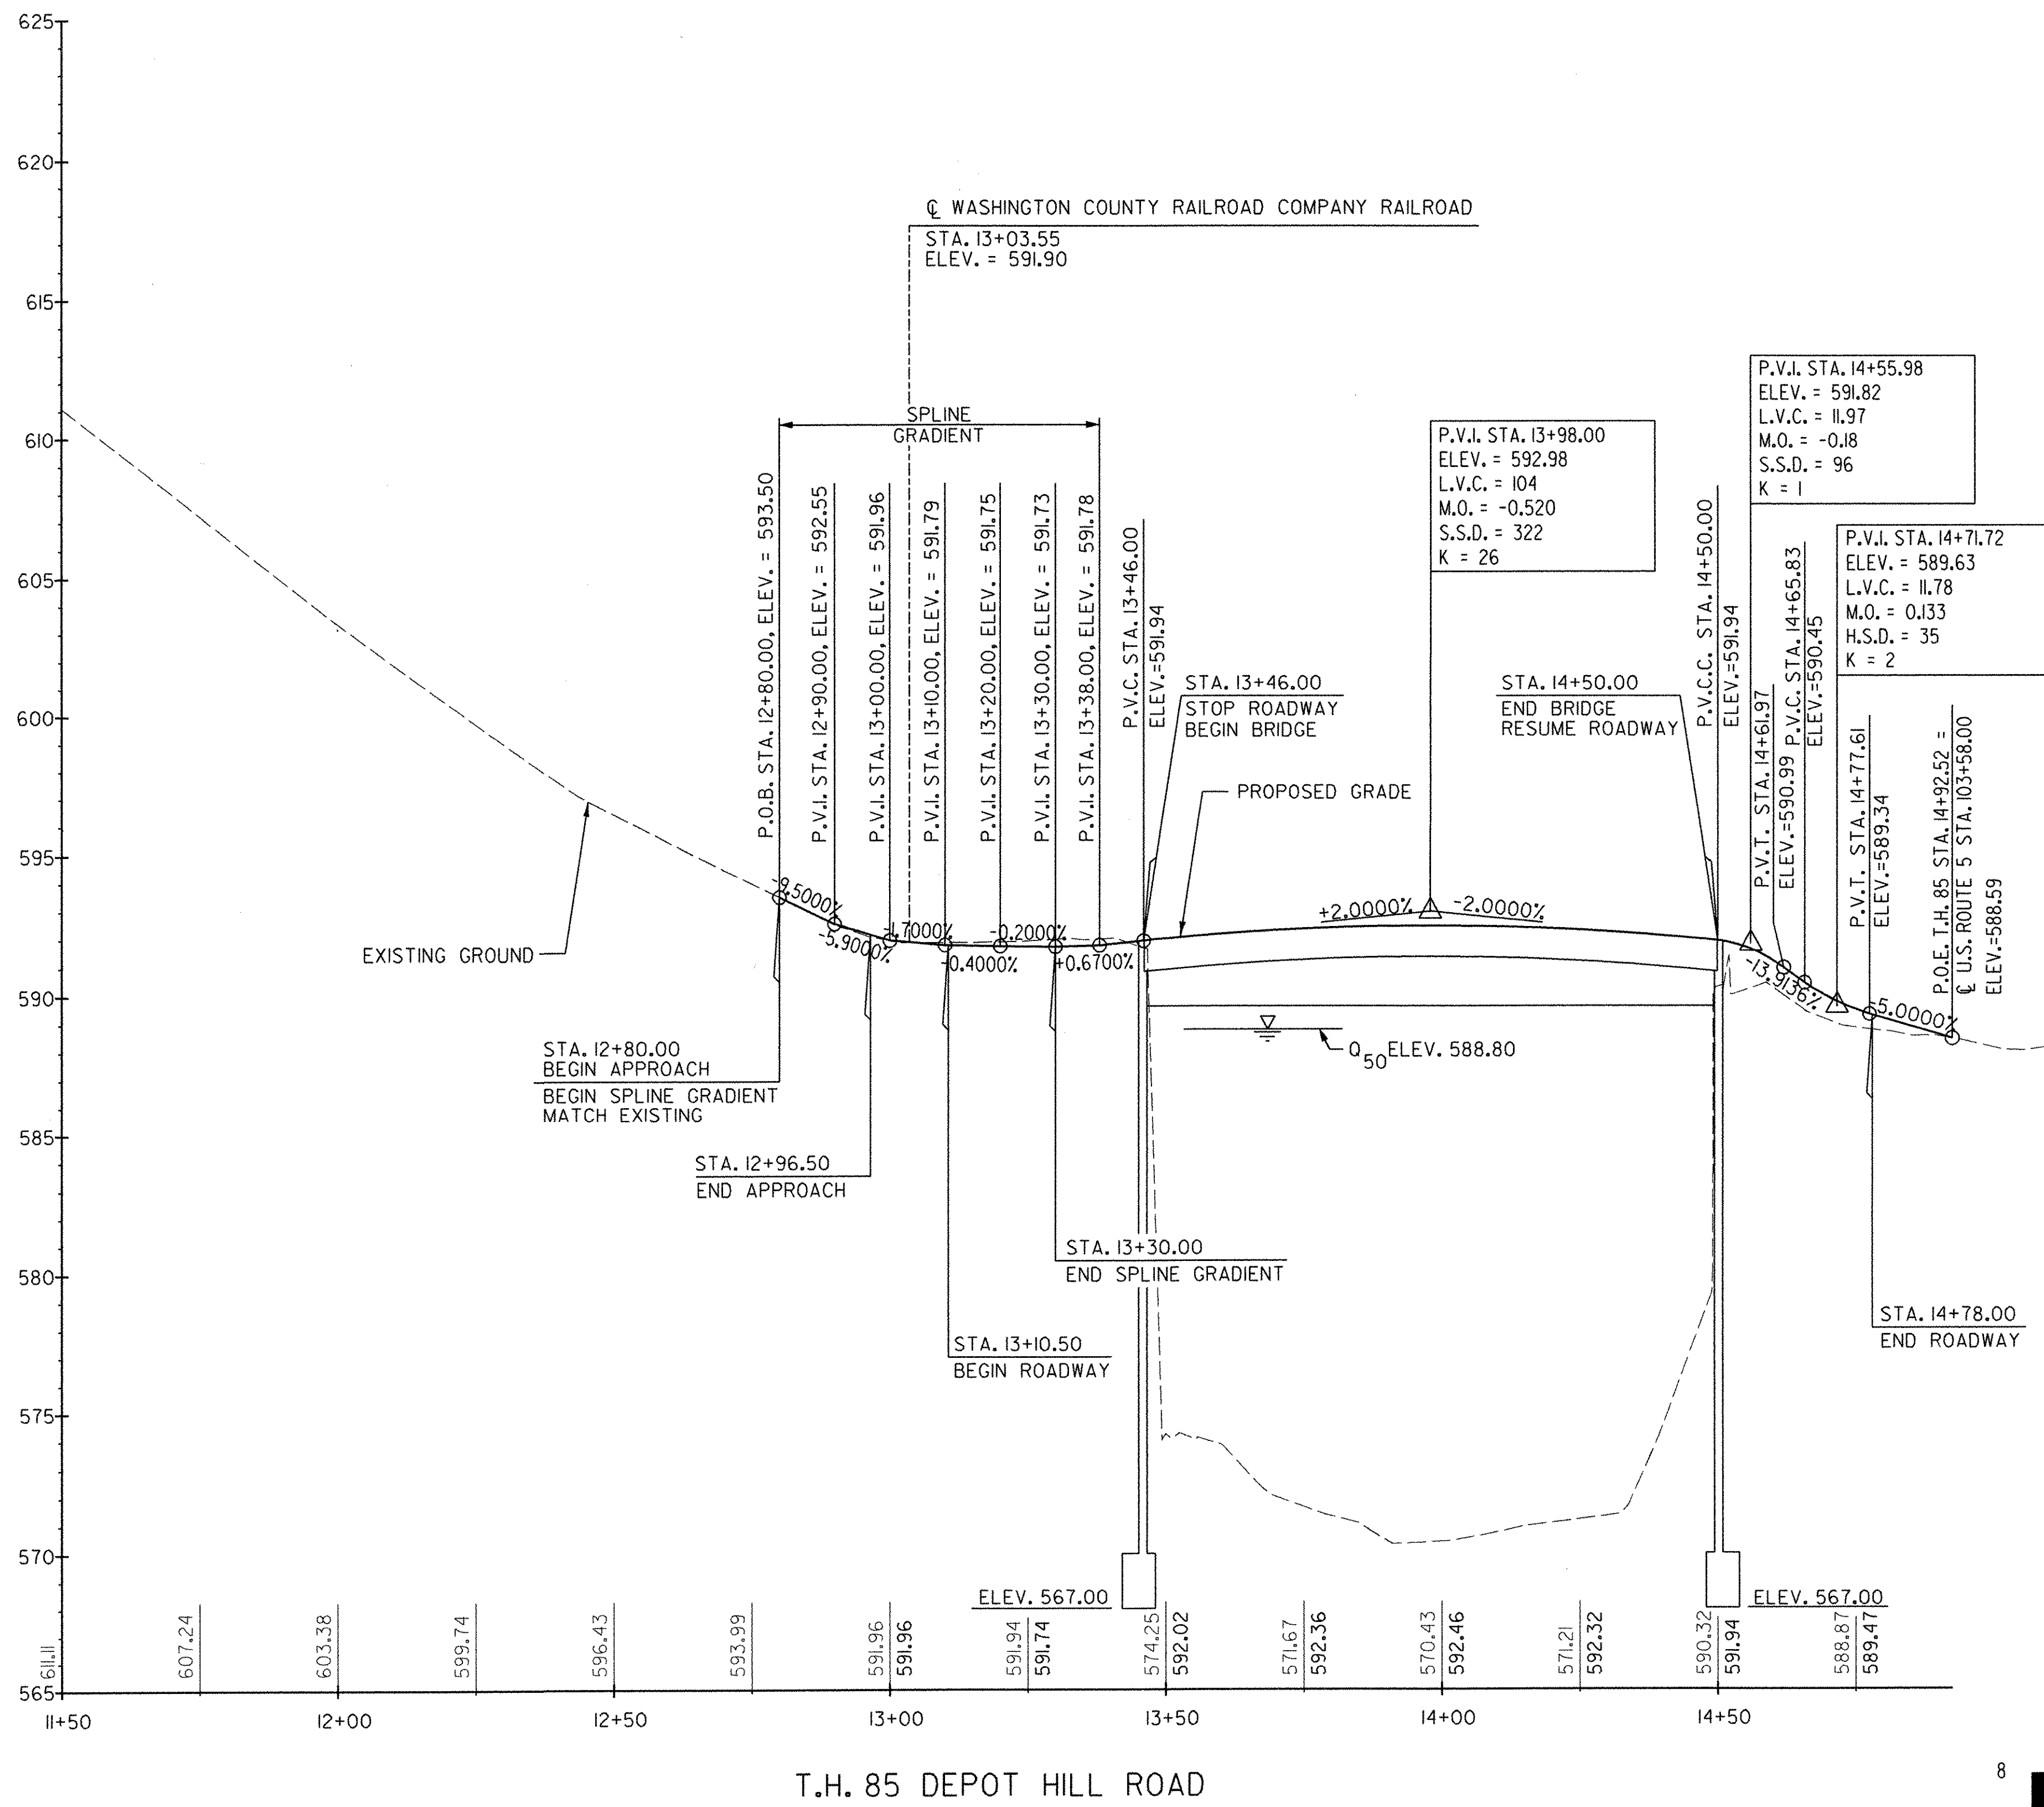

PROFILE T.H. 85

SURVEYED BY	W. DEYETTE	DATE	10/93
DRAWN BY	C. KAHLBAUGH	DATE	7/06
SQUAD LEADER	J.P. HALSTEAD		
DESIGN FILE NO.	3797/FINAL/3797PRF.DGN		
IPARM FILE		DATE PLOTTED	12/20/2006
PROJ. NAME	ST. JOHNSBURY, BRIDGE NO. 29		
PROJ. NO.	BRO 1447(19)		
SHEET 15	OF 72 SHEETS		