


FILE NAME: s:\3797\mstn\15\br-29\1447dk-r-l.plt.dgn
DATE/TIME: 12/20/2006
USER: z2457

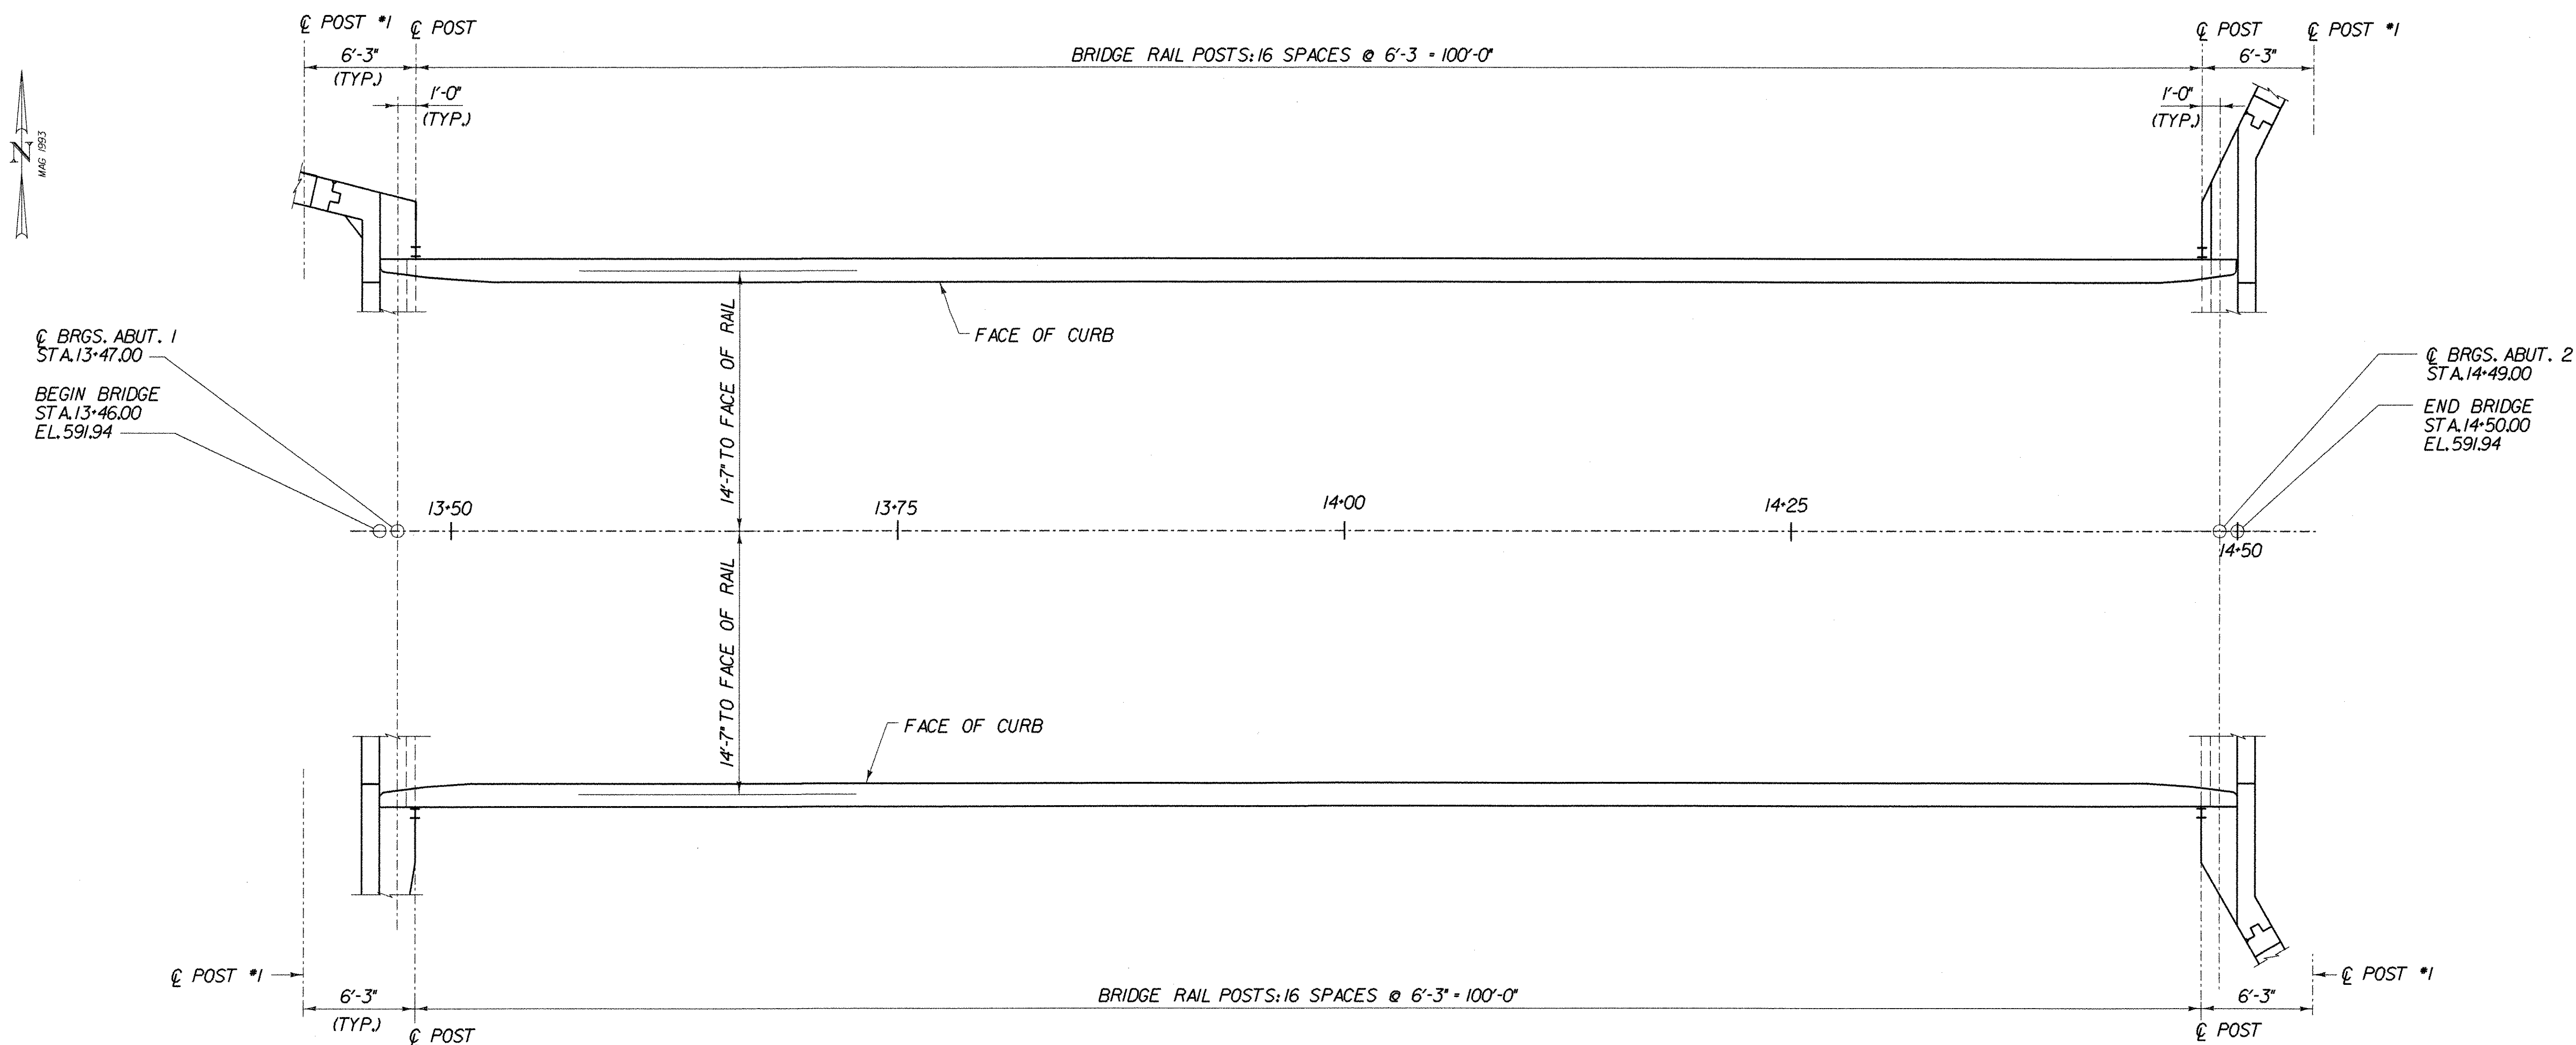

DECK RAILING PLAN

SCALE 1" = 5'-0"
5 0 5

NOTES:

1. THE CURB SHALL BE PLACED IN 15'-0" MAX. SECTIONS. THE POUR SEQUENCE SHALL BE IN ALTERNATING SECTIONS.
2. FOR BRIDGE RAILING DETAILS, SEE STANDARD SHEET SB-R6-82.
3. FOR APPROACH RAIL DETAILS, SEE STANDARD SHEET SB-R6-82.

**STATE OF VERMONT
AGENCY OF TRANSPORTATION**

Town Of	ST. JOHNSBURY	Bridge No.	29
Highway No.	T.H. 85	Log Sta.	
DEPOT HILL ROAD OVER THE PASSUMPSIC RIVER			
BRIDGE RAILING PLAN			
Designed By	M. SMULLEN	Drawn by	Wm WEATHERBY
Checked By	M. OLSTAD	Bridge Design Supervisor	P. HALSTEAD
Date	7/2003	Date	9/2006
PROJECT	ST. JOHNSBURY	PROJECT NO.	BRO 1447(09)
I.G.C. Info.			
Bridge Sheet No. BR120		Sheet	53 OF 72

CHA
CLOUGH HARBOUR & ASSOCIATES LLP
www.cloughharbour.com