

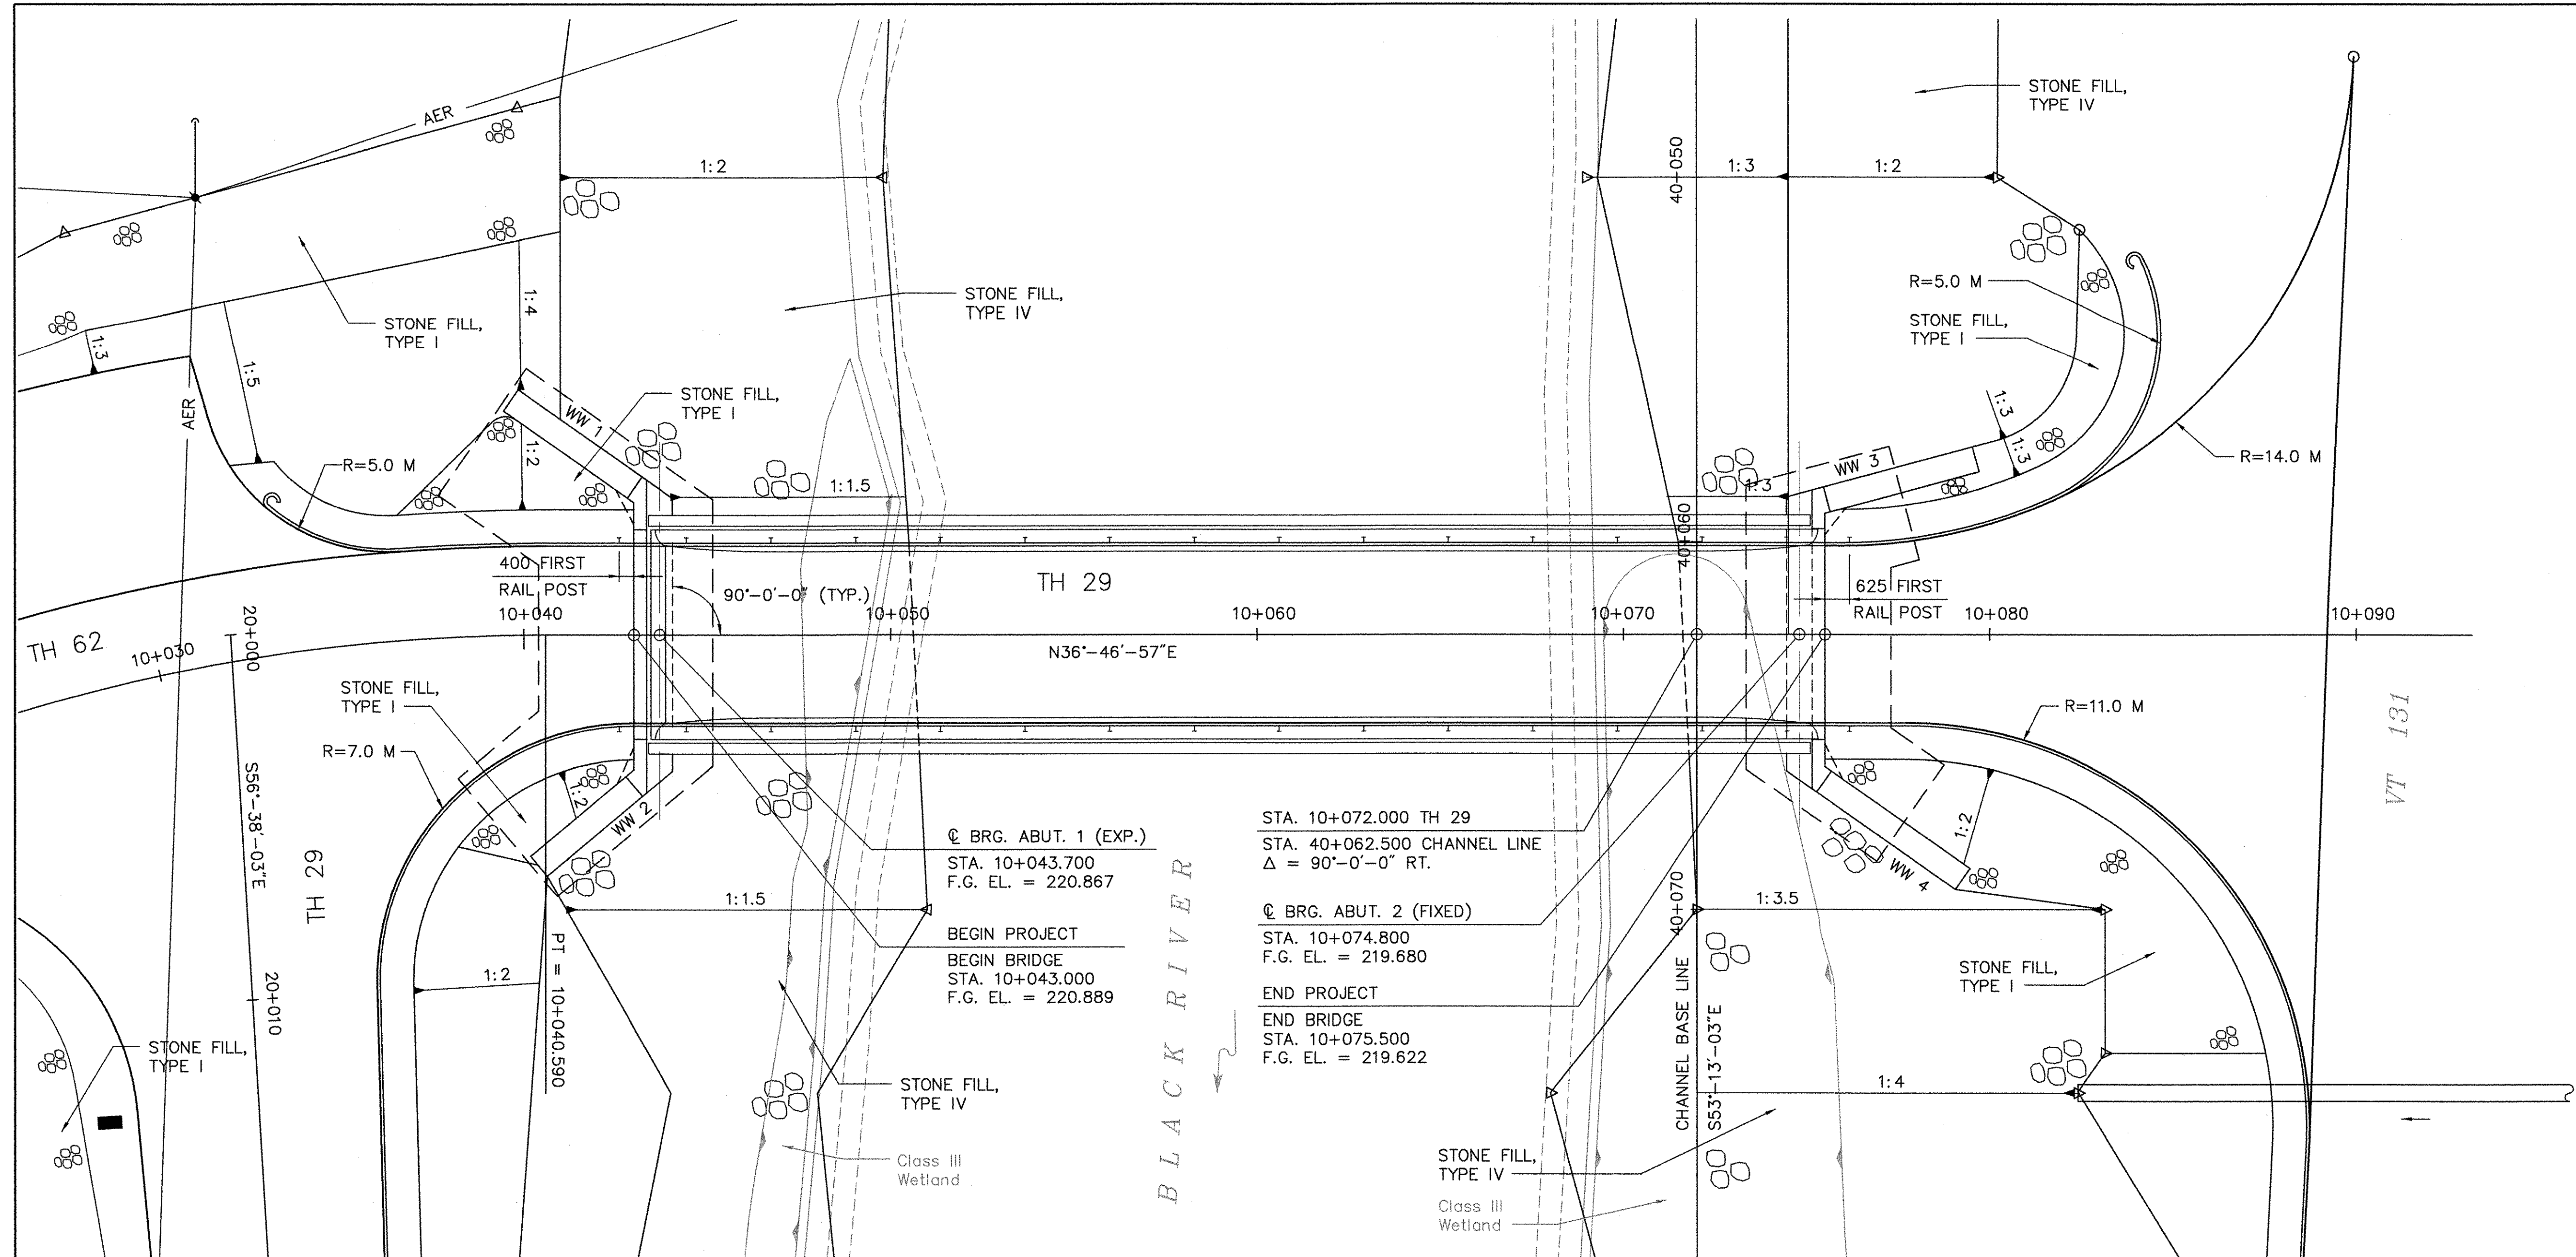
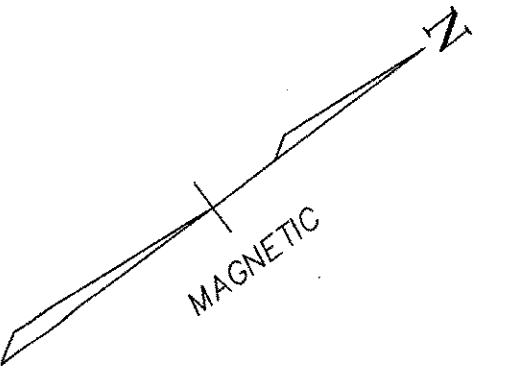


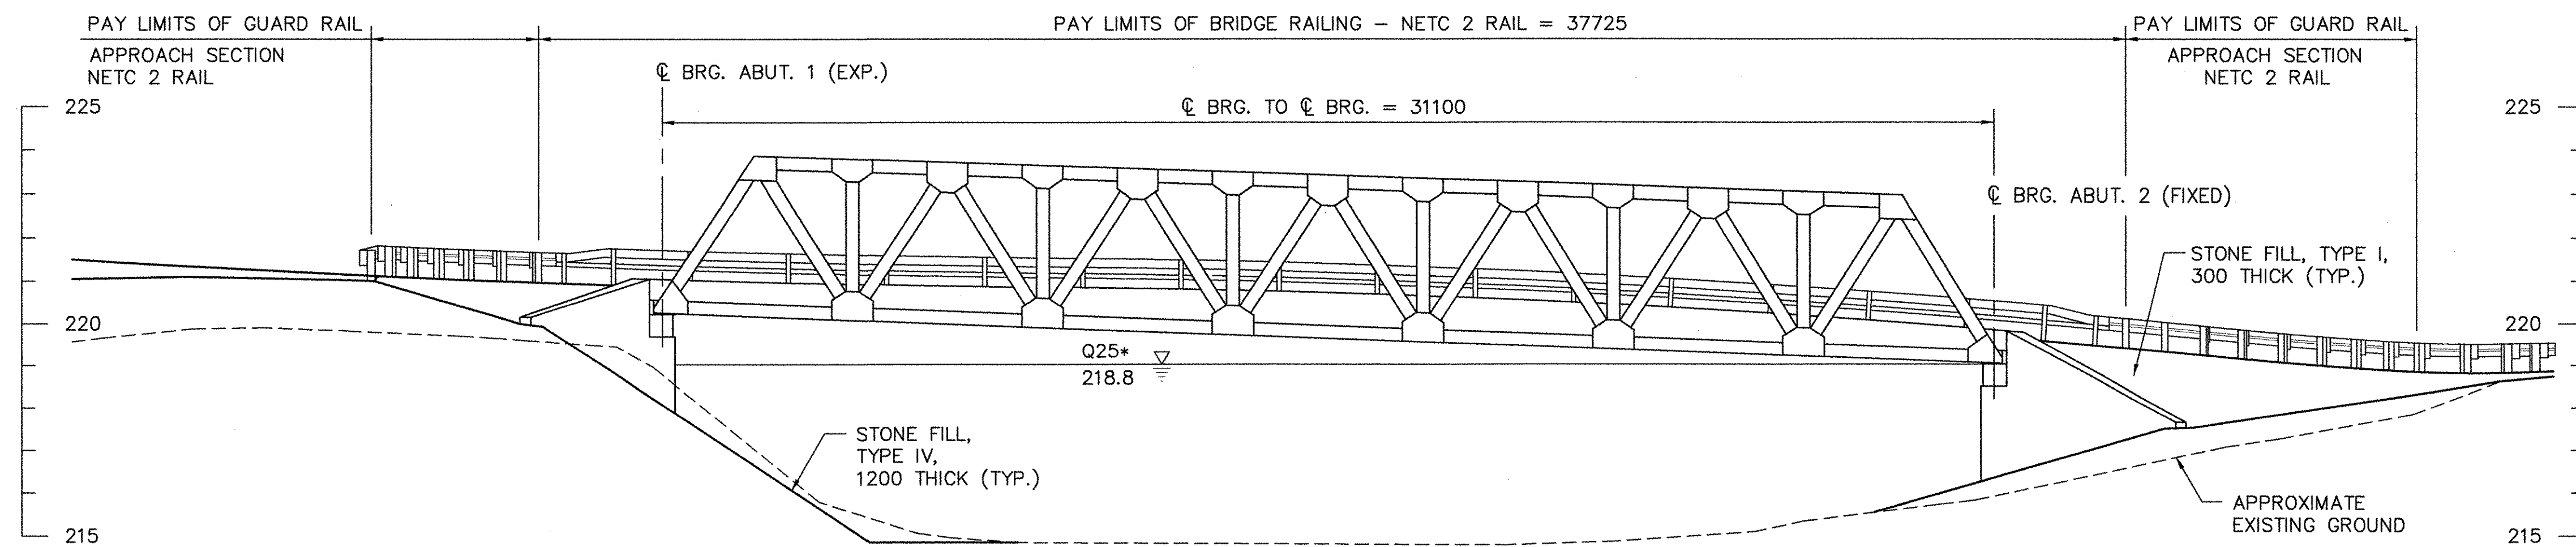

PLAN
SCALE: 1:100

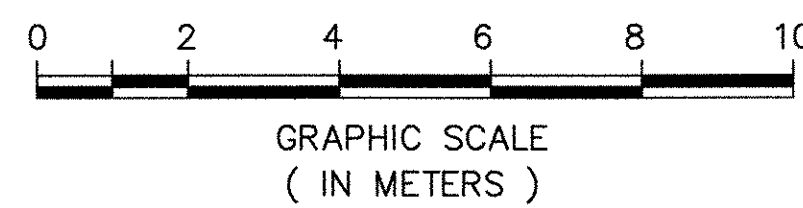

ELEVATION
SCALE: 1:100

NOTES:

1. SIGNING, STRIPING AND ROADWAY WIDTH TRANSITIONS AND RADII SHOWN ON SHEET 12 OF 41.
2. CONNECTION OF THE NEW HEAVY DUTY STEEL BEAM GUARD RAIL AT STA 10+088.1, RT 23.1 SHALL BE AT THE DIRECTION OF THE RESIDENT ENGINEER.
3. PAY LIMITS SHOWN FOR BRIDGE RAILING AND APPROACH SECTIONS ARE SCHEMATIC.

**STATE OF VERMONT
AGENCY OF TRANSPORTATION**

Town Of	CAVENDISH	Bridge No.	45
Highway No.	TH 29	Log Sta.	
		Surv. Sta.	
TH 29 OVER BLACK RIVER			
BRIDGE PLAN & ELEVATION			
Designed By	S.M. HODGDON	Drawn By	C.L. CILLEY
Checked By	W.M. MOSHER	Bridge Design Supervisor	C.D. BAKER
Date	5/06	Date	5/06
PROJECT	CAVENDISH	PROJECT NO.	BRO 1442(23)
I.G.C. Info.			
Bridge Sheet No. 50499GNP		Sheet 20 of 47	

VANASSE HANGEN BRUSTLIN, INC.