
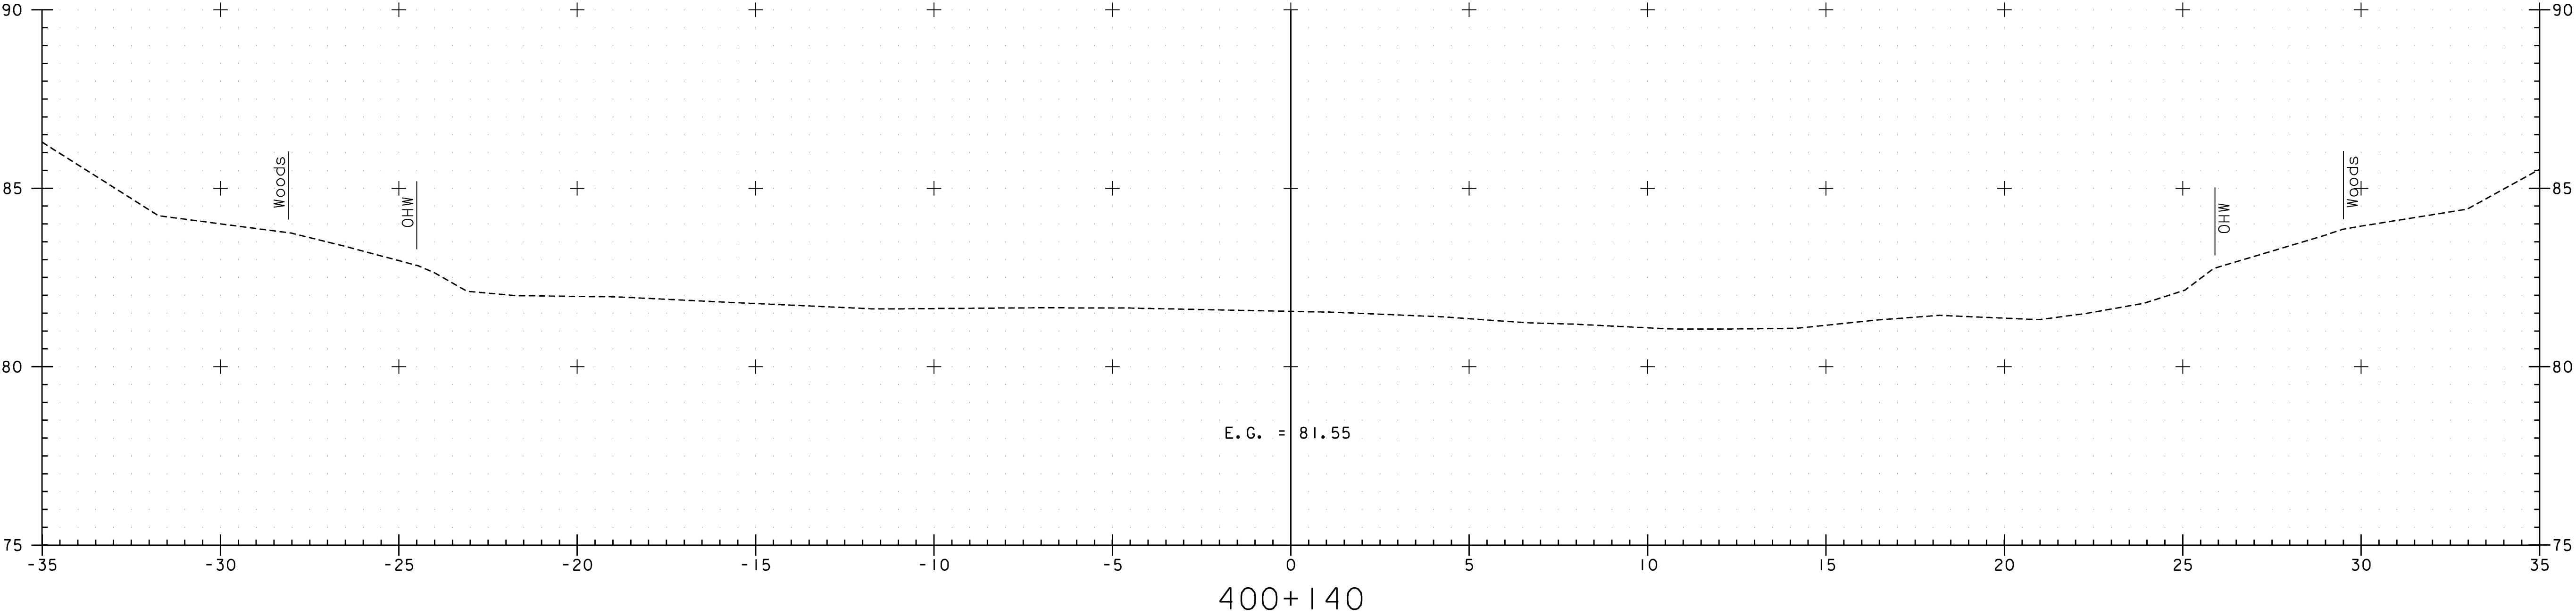


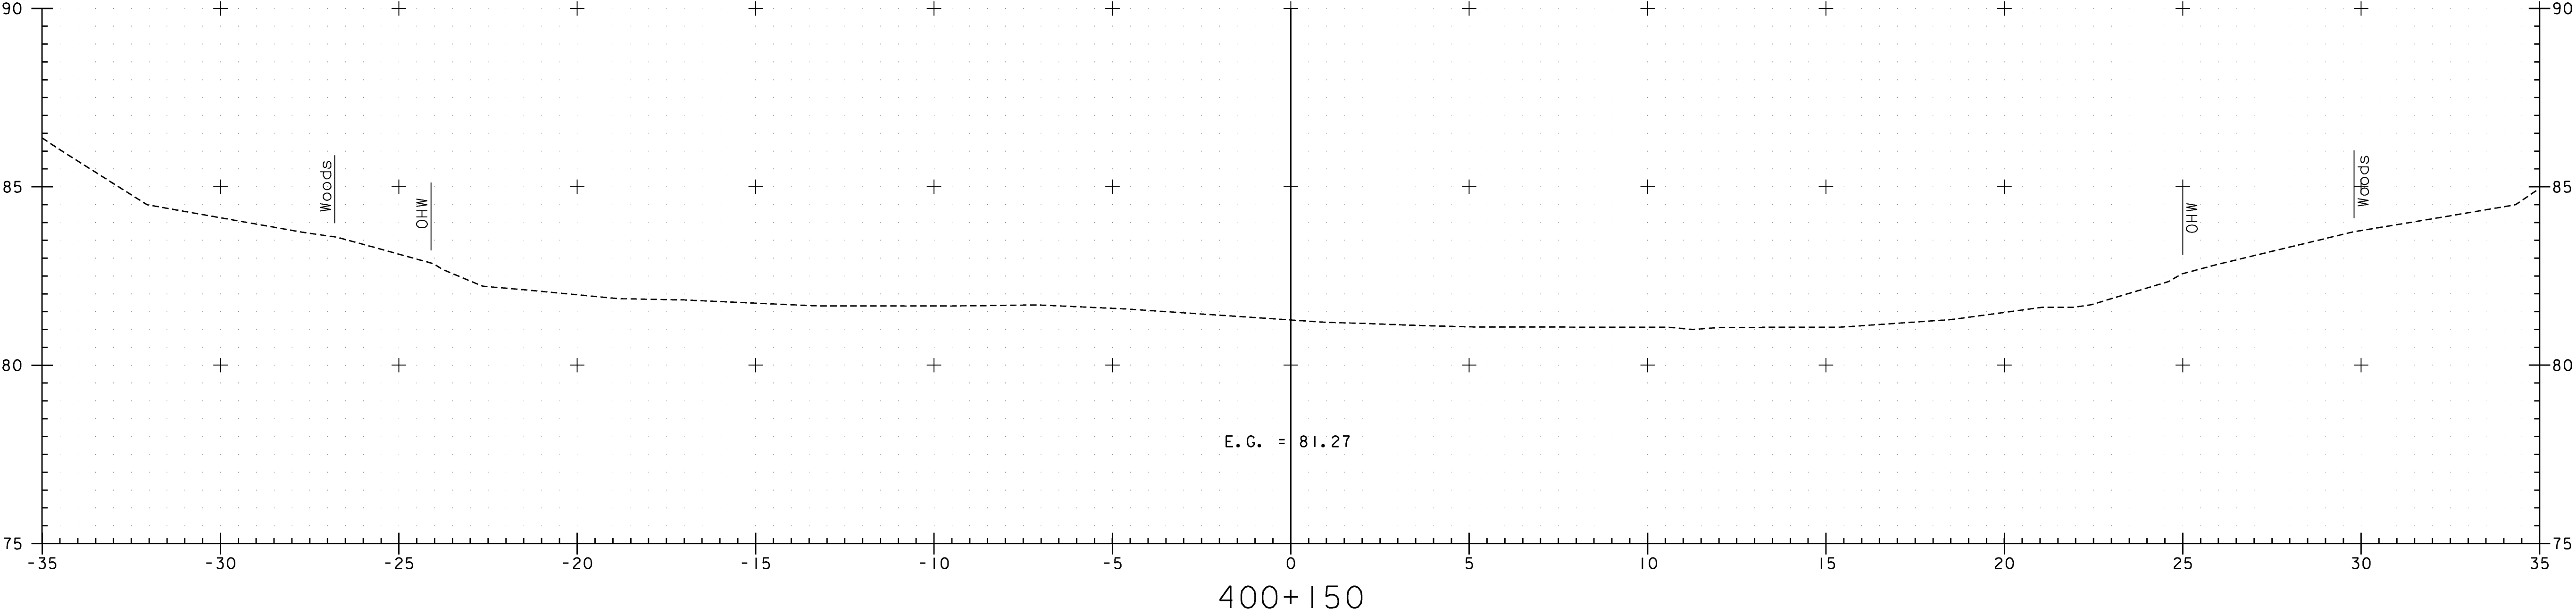

VANASSE HANGEN BRUSTLIN, INC.

CHANNEL CROSS SECTION FROM STA 400+140 TO STA 400+150  
PROJECT NAME DUMMERSTON  
PROJECT NO. BHO 1442 (28)  
SURVEYED BY VAOT 8/98  
SHEET 47 OF 49