
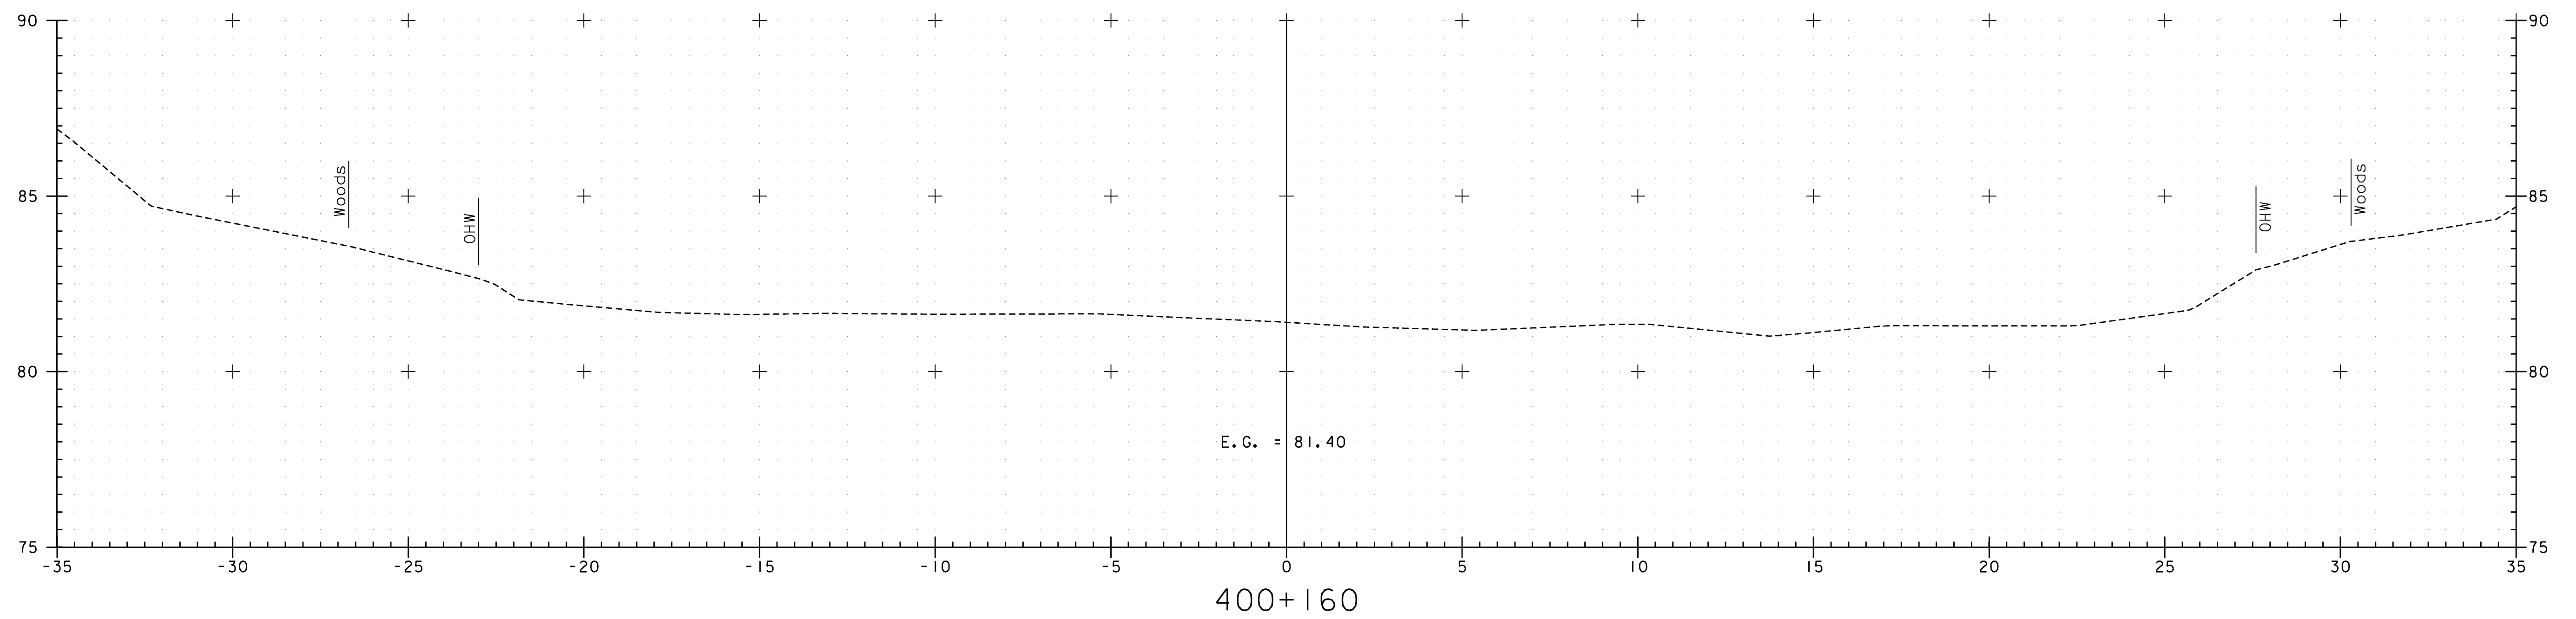


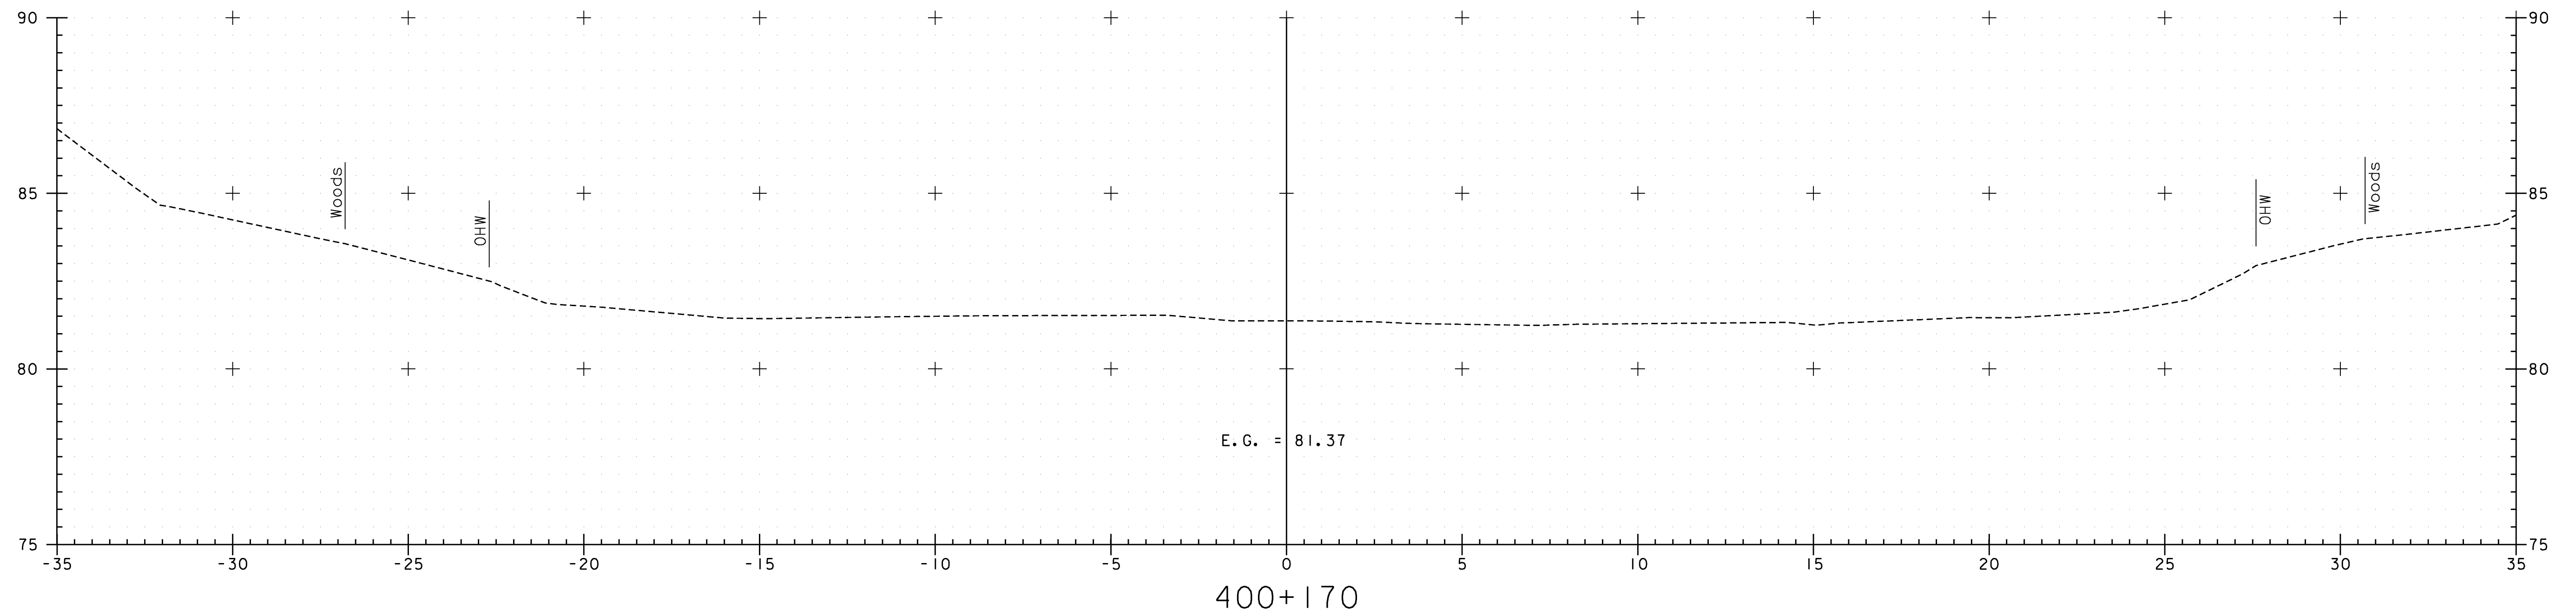

0 2 4 6 8 10
SCALE 1:100

VANASSE HANGEN BRUSTLIN, INC.

CHANNEL CROSS SECTION FROM STA	400+160	TO STA	400+170
PROJECT NAME	DUMMERSTON		
PROJECT NO.	BHO 1442 (28)		
SURVEYED BY	VAOT 8/98		
SHEET	48 OF 49		