
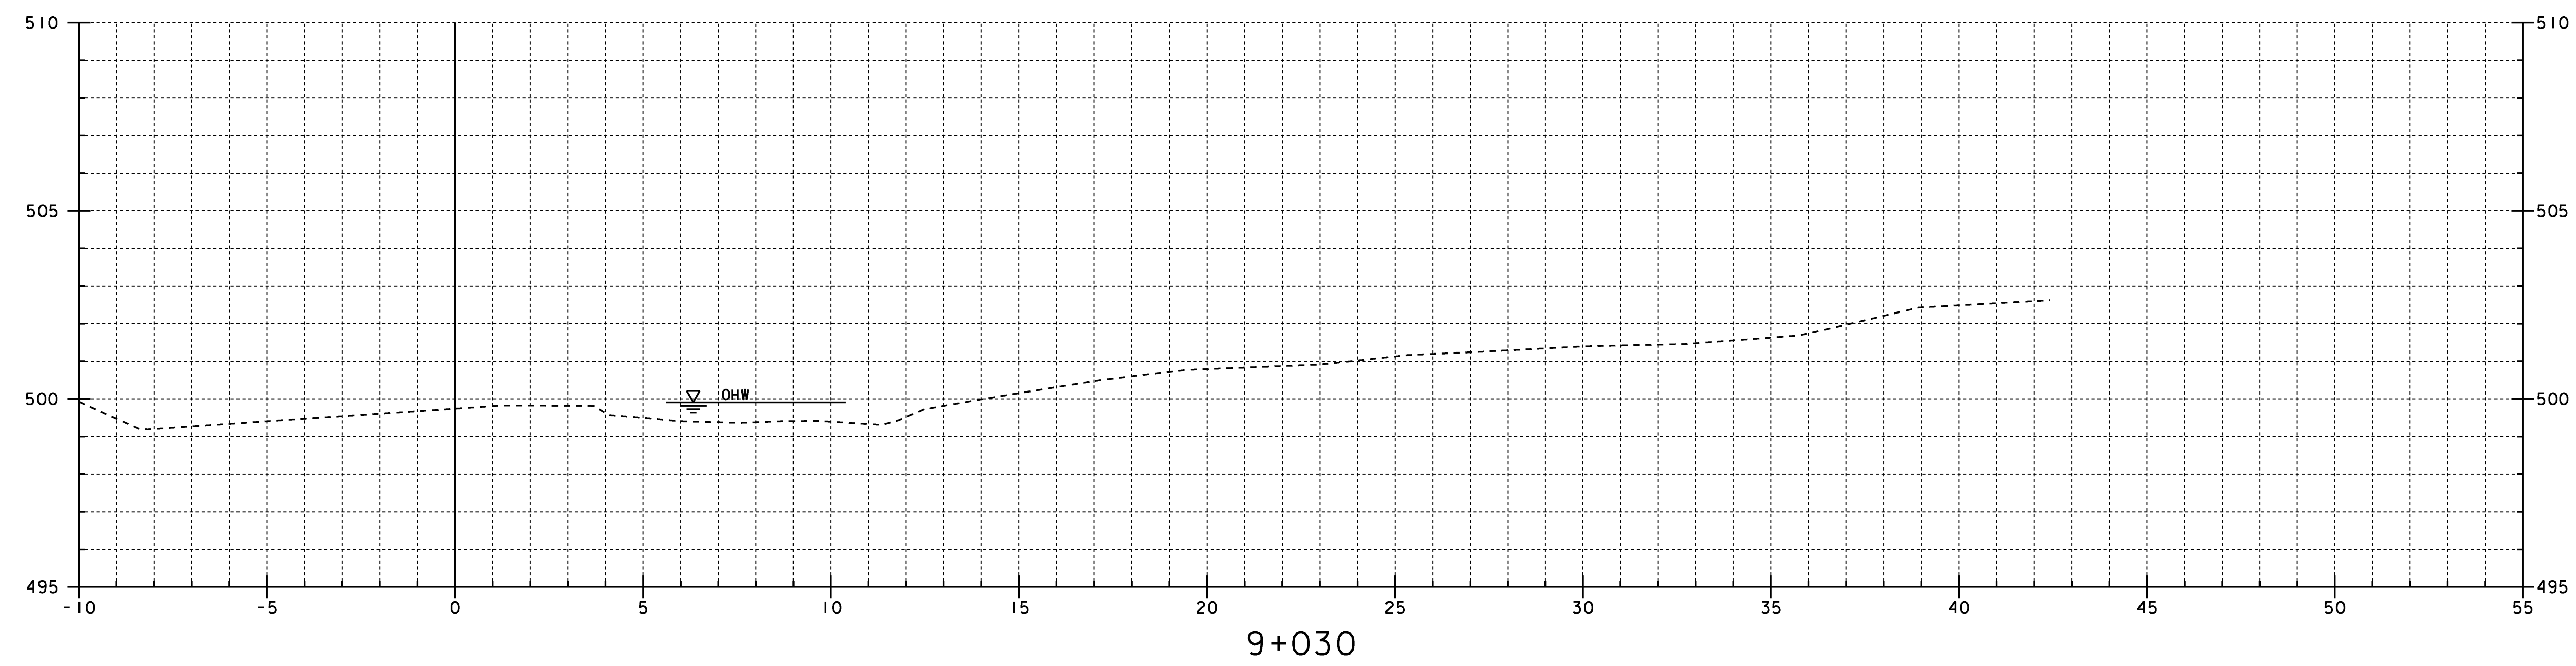


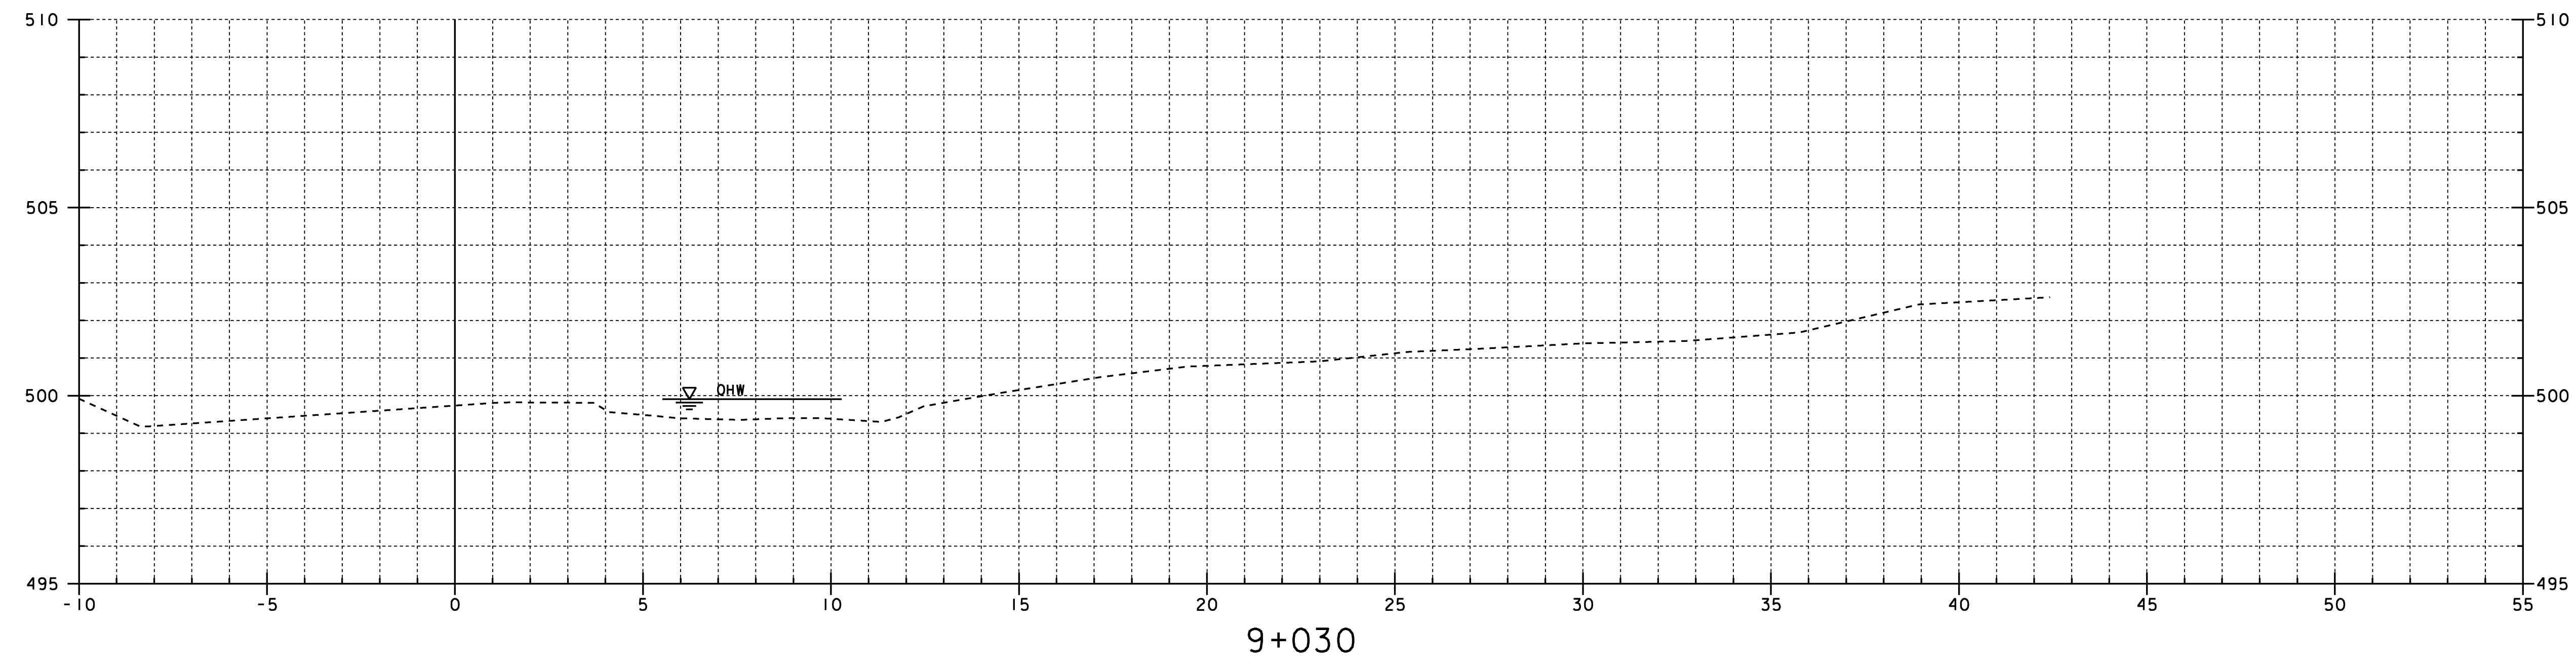

BRIDGE 20 CHANNEL CROSS SECTIONS 4

PROJECT NAME:	CHITTENDEN	PLOT DATE:	14-AUG-2009
PROJECT NUMBER:	STP 1443(46)	DRAWN BY:	STR
FILE NAME:	/96j236/str/sj236xs.dgn	IPARM NAME:	sj236c10.i
PROJECT MANAGER:	C. CARLSON	SHEET	81
DESIGNED BY:	K. UPMAL	OF	81

STATION 9+030