
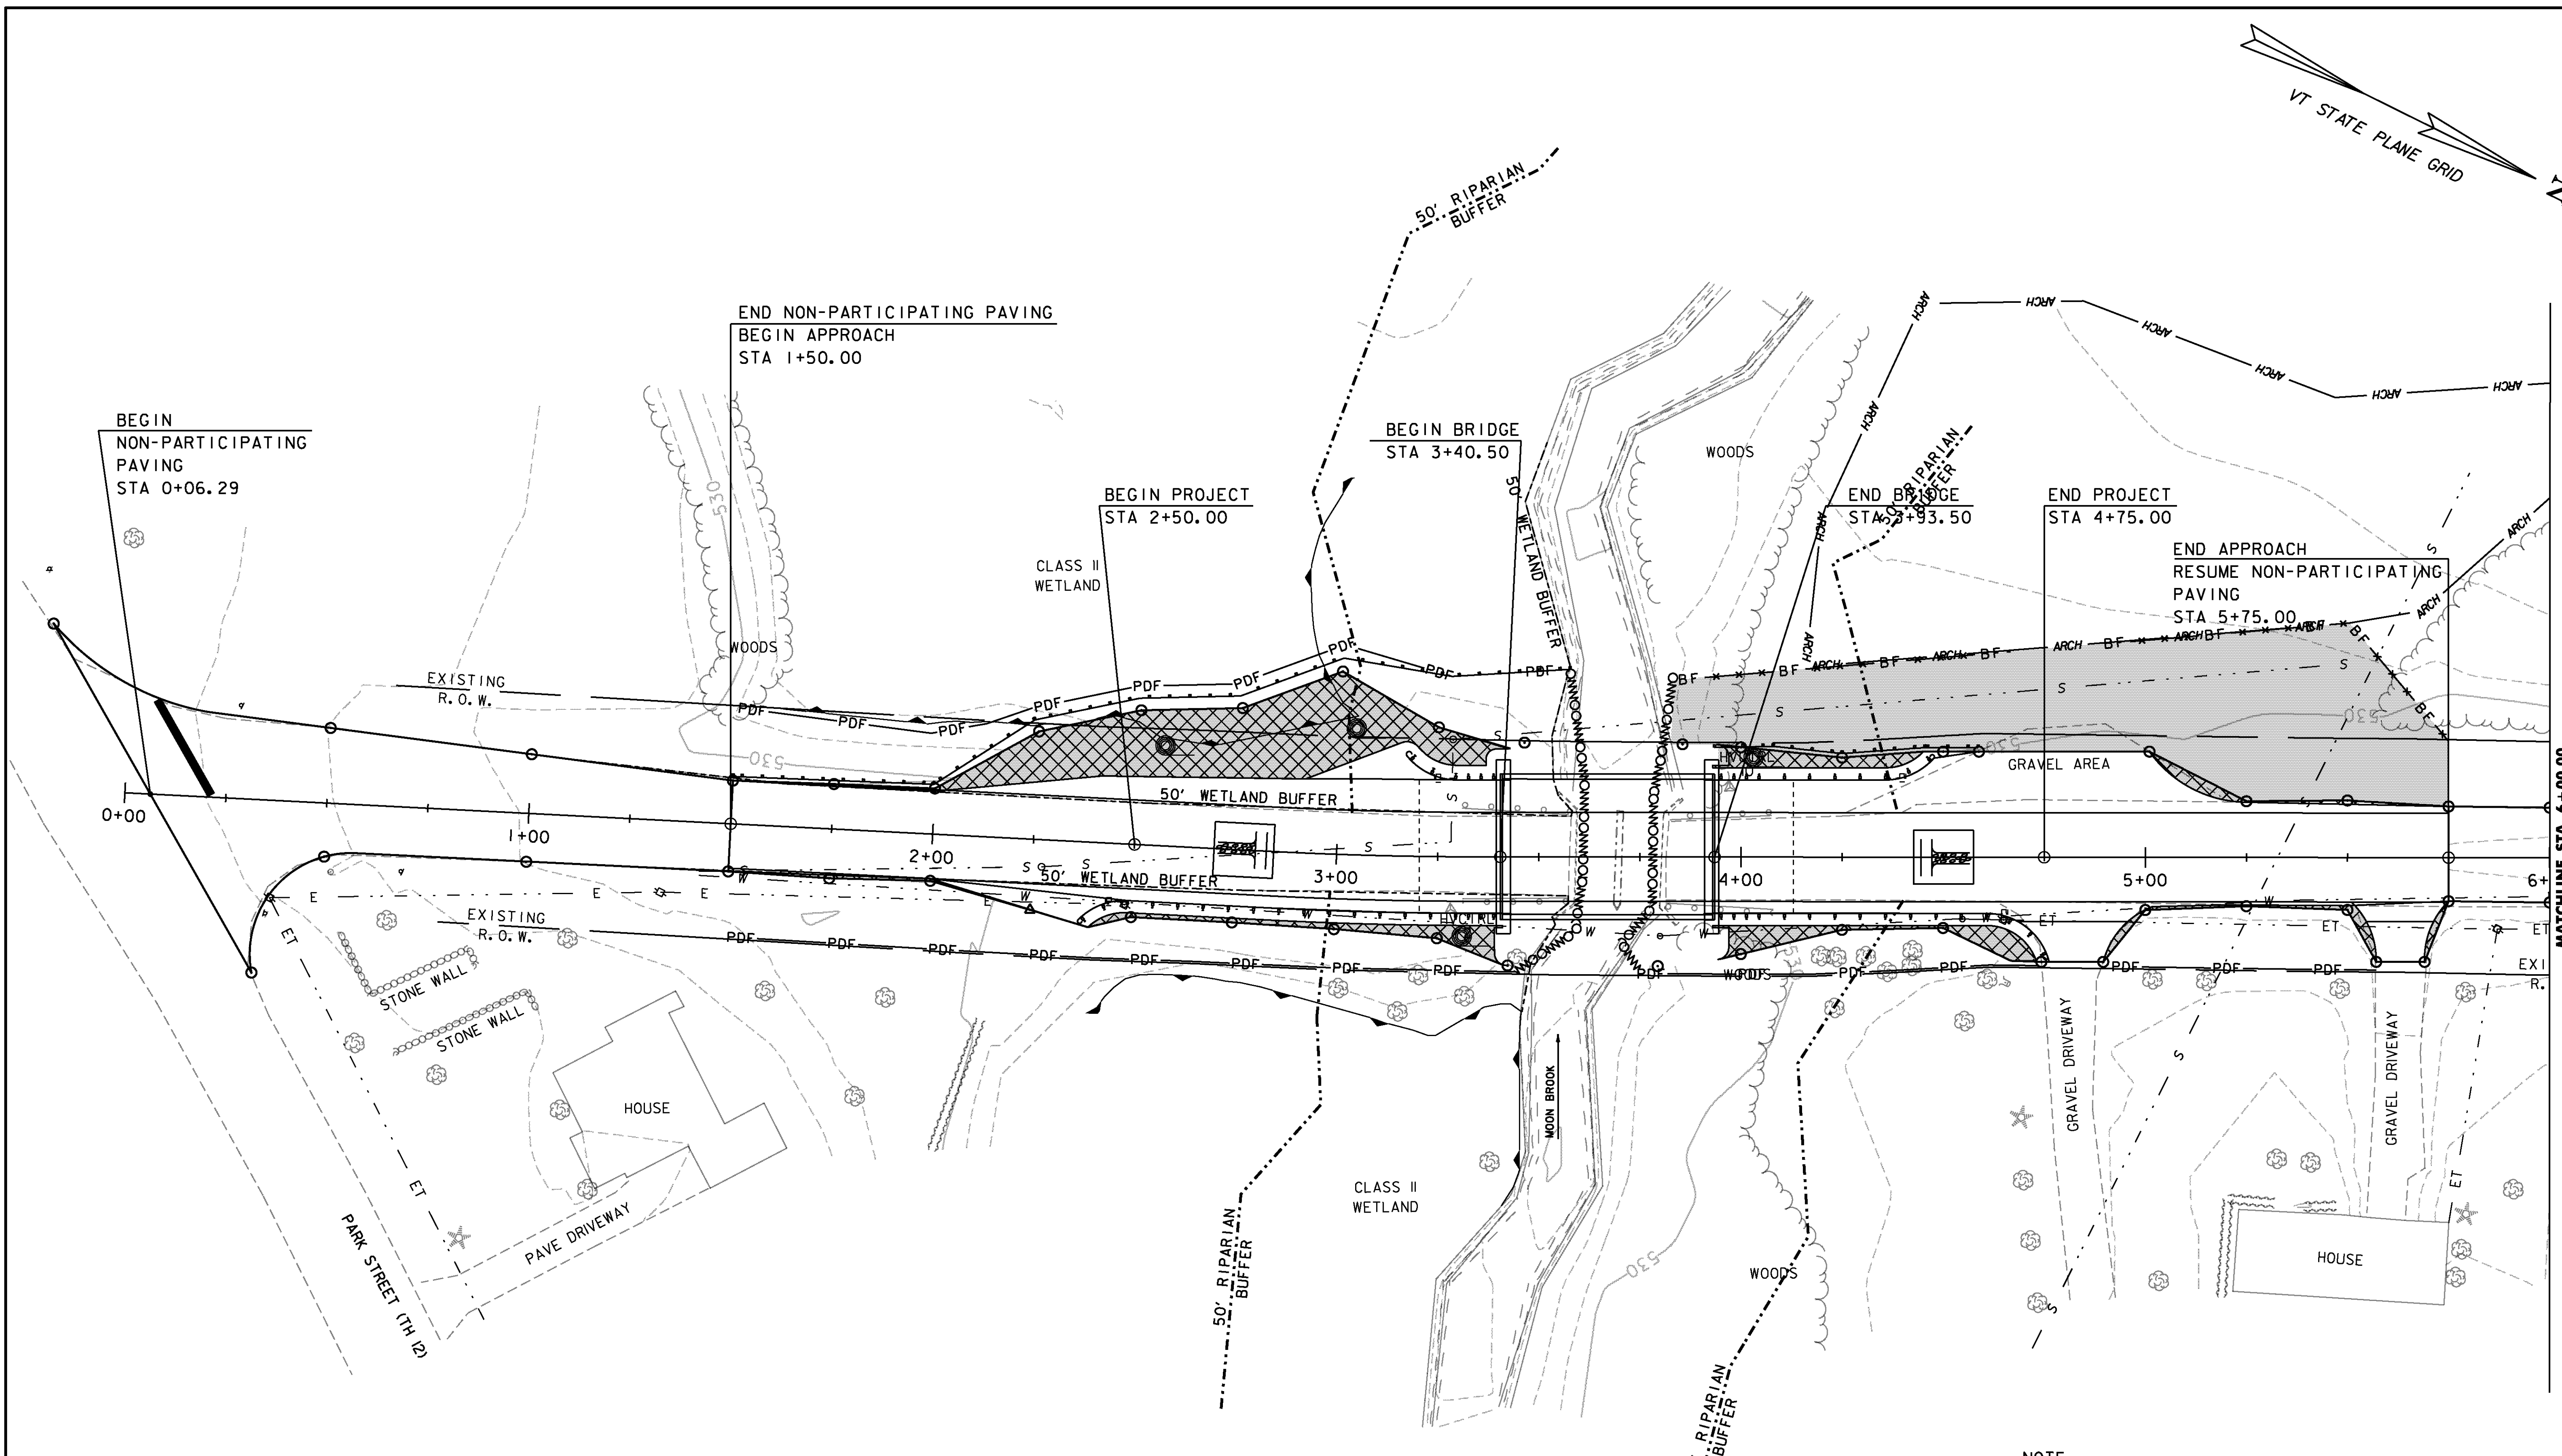


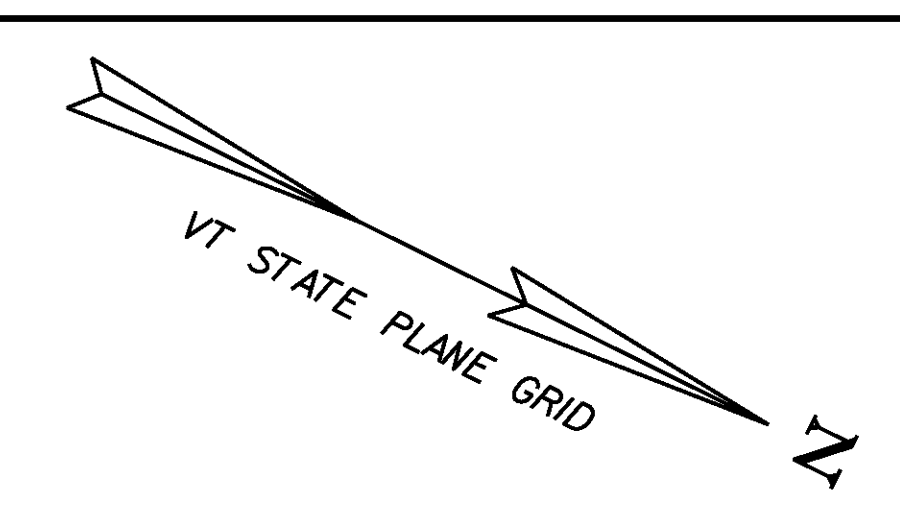

EXISTING BRIDGE DATA
CONCRETE SLAB DECK
LENGTH = 20'-0"
WIDTH = 23'-0" CURB TO CURB
BUILT IN 1900

SCALE 1" = 20'-0"
20 0 20

NOTE:
REFER TO CROSS SECTIONS FOR FINAL GROUND CONTOURS.
SEE SYMBOLGY LEGEND SHEET AND EPSC DETAILS
SHEETS 1 & 2 FOR LEGEND INFORMATION.

PROJECT NAME:	RUTLAND CITY	PLOT DATE:	05-MAR-2014
PROJECT NUMBER:	BRF 3000(18)	DRAWN BY:	R. PELLETT
FILE NAME:	s96j244epsc_dur.dgn	CHECKED BY:	M. E-M
PROJECT LEADER:	C. CARLSON	EPSC CONSTRUCTION LAYOUT I	SHEET 39 OF 44
DESIGNED BY:	M. EVANS-MONGEON		