


SOUTH TRUSS ELEVATION

(LOOKING NORTH)
SCALE: $\frac{3}{8}$ " = 1'-0"

REFER TO APPROVED STRUCTURAL STEEL
SHOP DRAWINGS FOR LIMITS OF REPLACED
COMPONENTS.

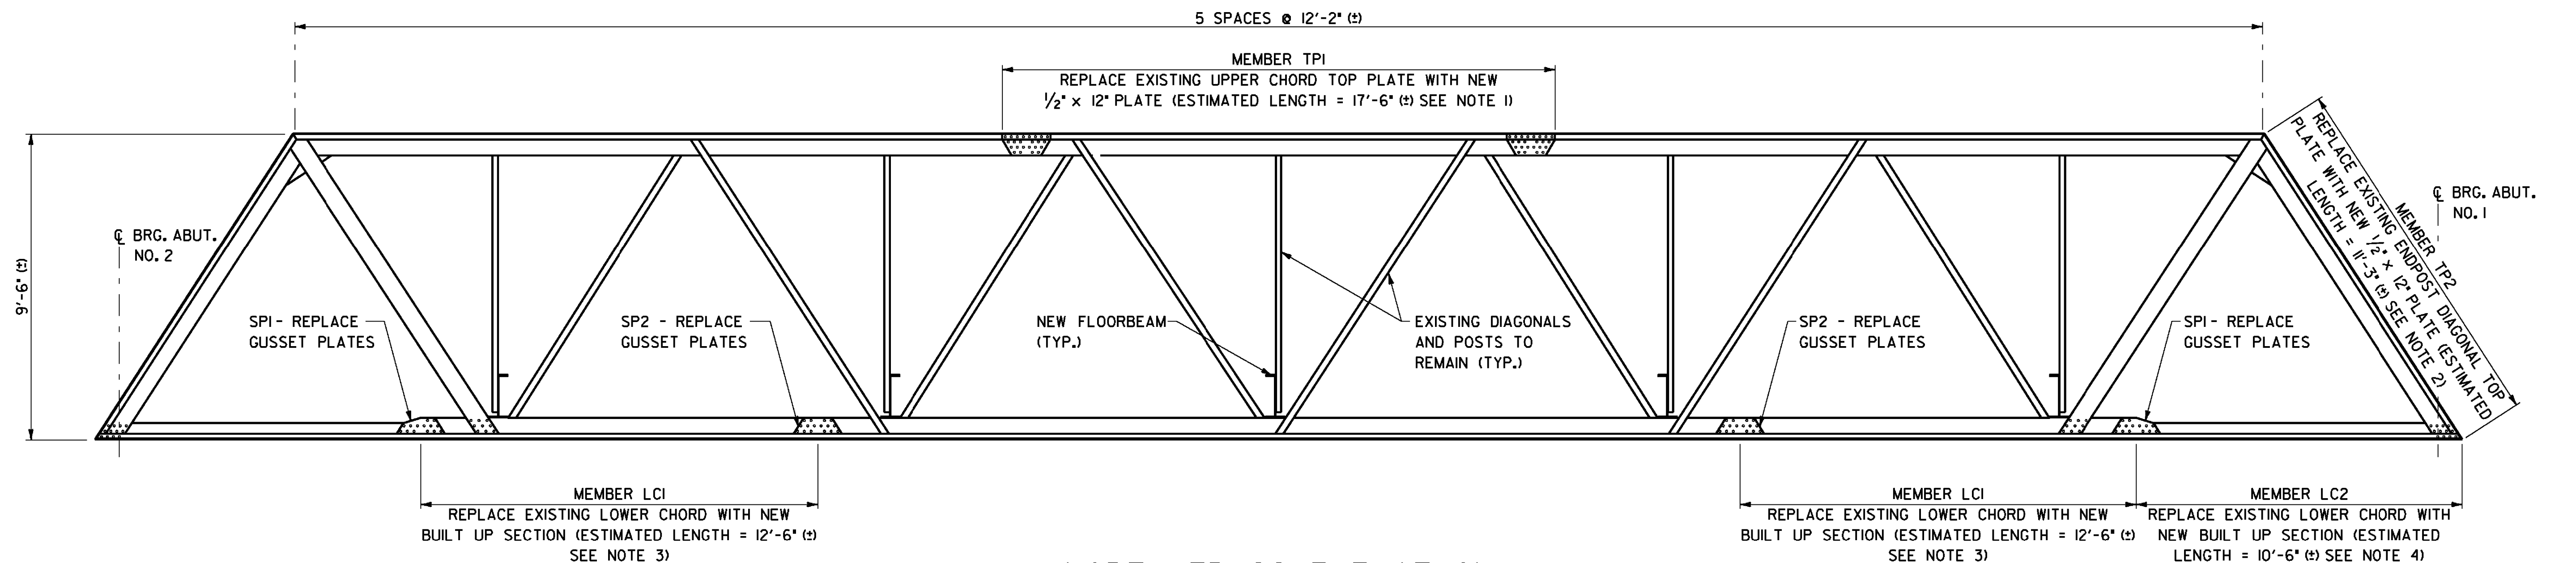

NORTH TRUSS ELEVATION

(LOOKING SOUTH)
SCALE: $\frac{3}{8}$ " = 1'-0"

NOTES

1. FOR UPPER CHORD TOP PLATE DETAIL (TP1), SEE SHEET 20.
2. FOR END POST DIAGONAL TOP PLATE DETAIL (TP2), SEE SHEET 20.
3. FOR LOWER CHORD DETAIL 1 (LC1), SEE SHEET 20.
4. FOR LOWER CHORD DETAIL 2 (LC2), SEE SHEET 20.
5. WHEN RIVET IS REMOVED, REPLACE WITH A HIGH STRENGTH BOLT WITH A DIAMETER THAT MATCHES THE EXISTING RIVET DIAMETER.

SCALE $\frac{3}{8}$ " = 1'-0"
1 0 1 2 3 4

McFarland Johnson

SHEET NAME: SUPERSTRUCTURE DETAILS (I)

PROJECT NAME: TUNBRIDGE

PROJECT NUMBER: BRO 1444 (39)

FILE NAME: z99j110sdl.dgn

PROJECT LEADER: K.M. Higgins

DESIGNED BY: N. Powelson

PLOT DATE: 29-APR-2009

DRAWN BY: P. Dustin

CHECKED BY: R. Joy

SHEET 18 OF 32