


W. H. MORSE STATE AIRPORT (BEACONS)						
MAP #	GRANTOR	GRANTEE	DATE	BOOK/PAGE	REMARKS	REMARKS
2	MAYER, FERDINAND L. & KATHERINE D.	STATE OF VERMONT	3-8-73	0-201/174	R.O.W. FOR BEACON #1	ADAP 7-50-0033-02
3	HOURAN, MATHEA ET AL	STATE OF VERMONT	8-29-73	0-204/105	R.O.W. FOR BEACON #1	ADAP 7-50-0033-02
4	HAWKS, PETER B.	STATE OF VERMONT	2-26-74	0-206/72	R.O.W. FOR BEACON #1	ADAP 7-50-0033-02
5	FILLMORE FARMS, INC. (LESSEE) BETTER T.V., INC. (SUBLESSEE)	STATE OF VERMONT	9-12-74	0-208/45	LAND & R.O.W. FOR BEACONS #4 & 5	ADAP 7-50-0033-02
6	CLAYTON, KENNETH & NANCY	STATE OF VERMONT	4-4-73	0-202/4	R.O.W. FOR BEACON #6	ADAP 7-50-0033-02
7	CRAIG, W. BRADFORD & MARGARET L.	STATE OF VERMONT	4-3-74	0-206/153	R.O.W. FOR BEACON #6	ADAP 7-50-0033-02
8	FAIRDALE FARMS, INC.	STATE OF VERMONT	2-14-73	0-201/115	R.O.W. FOR BEACON #6	ADAP 7-50-0033-02

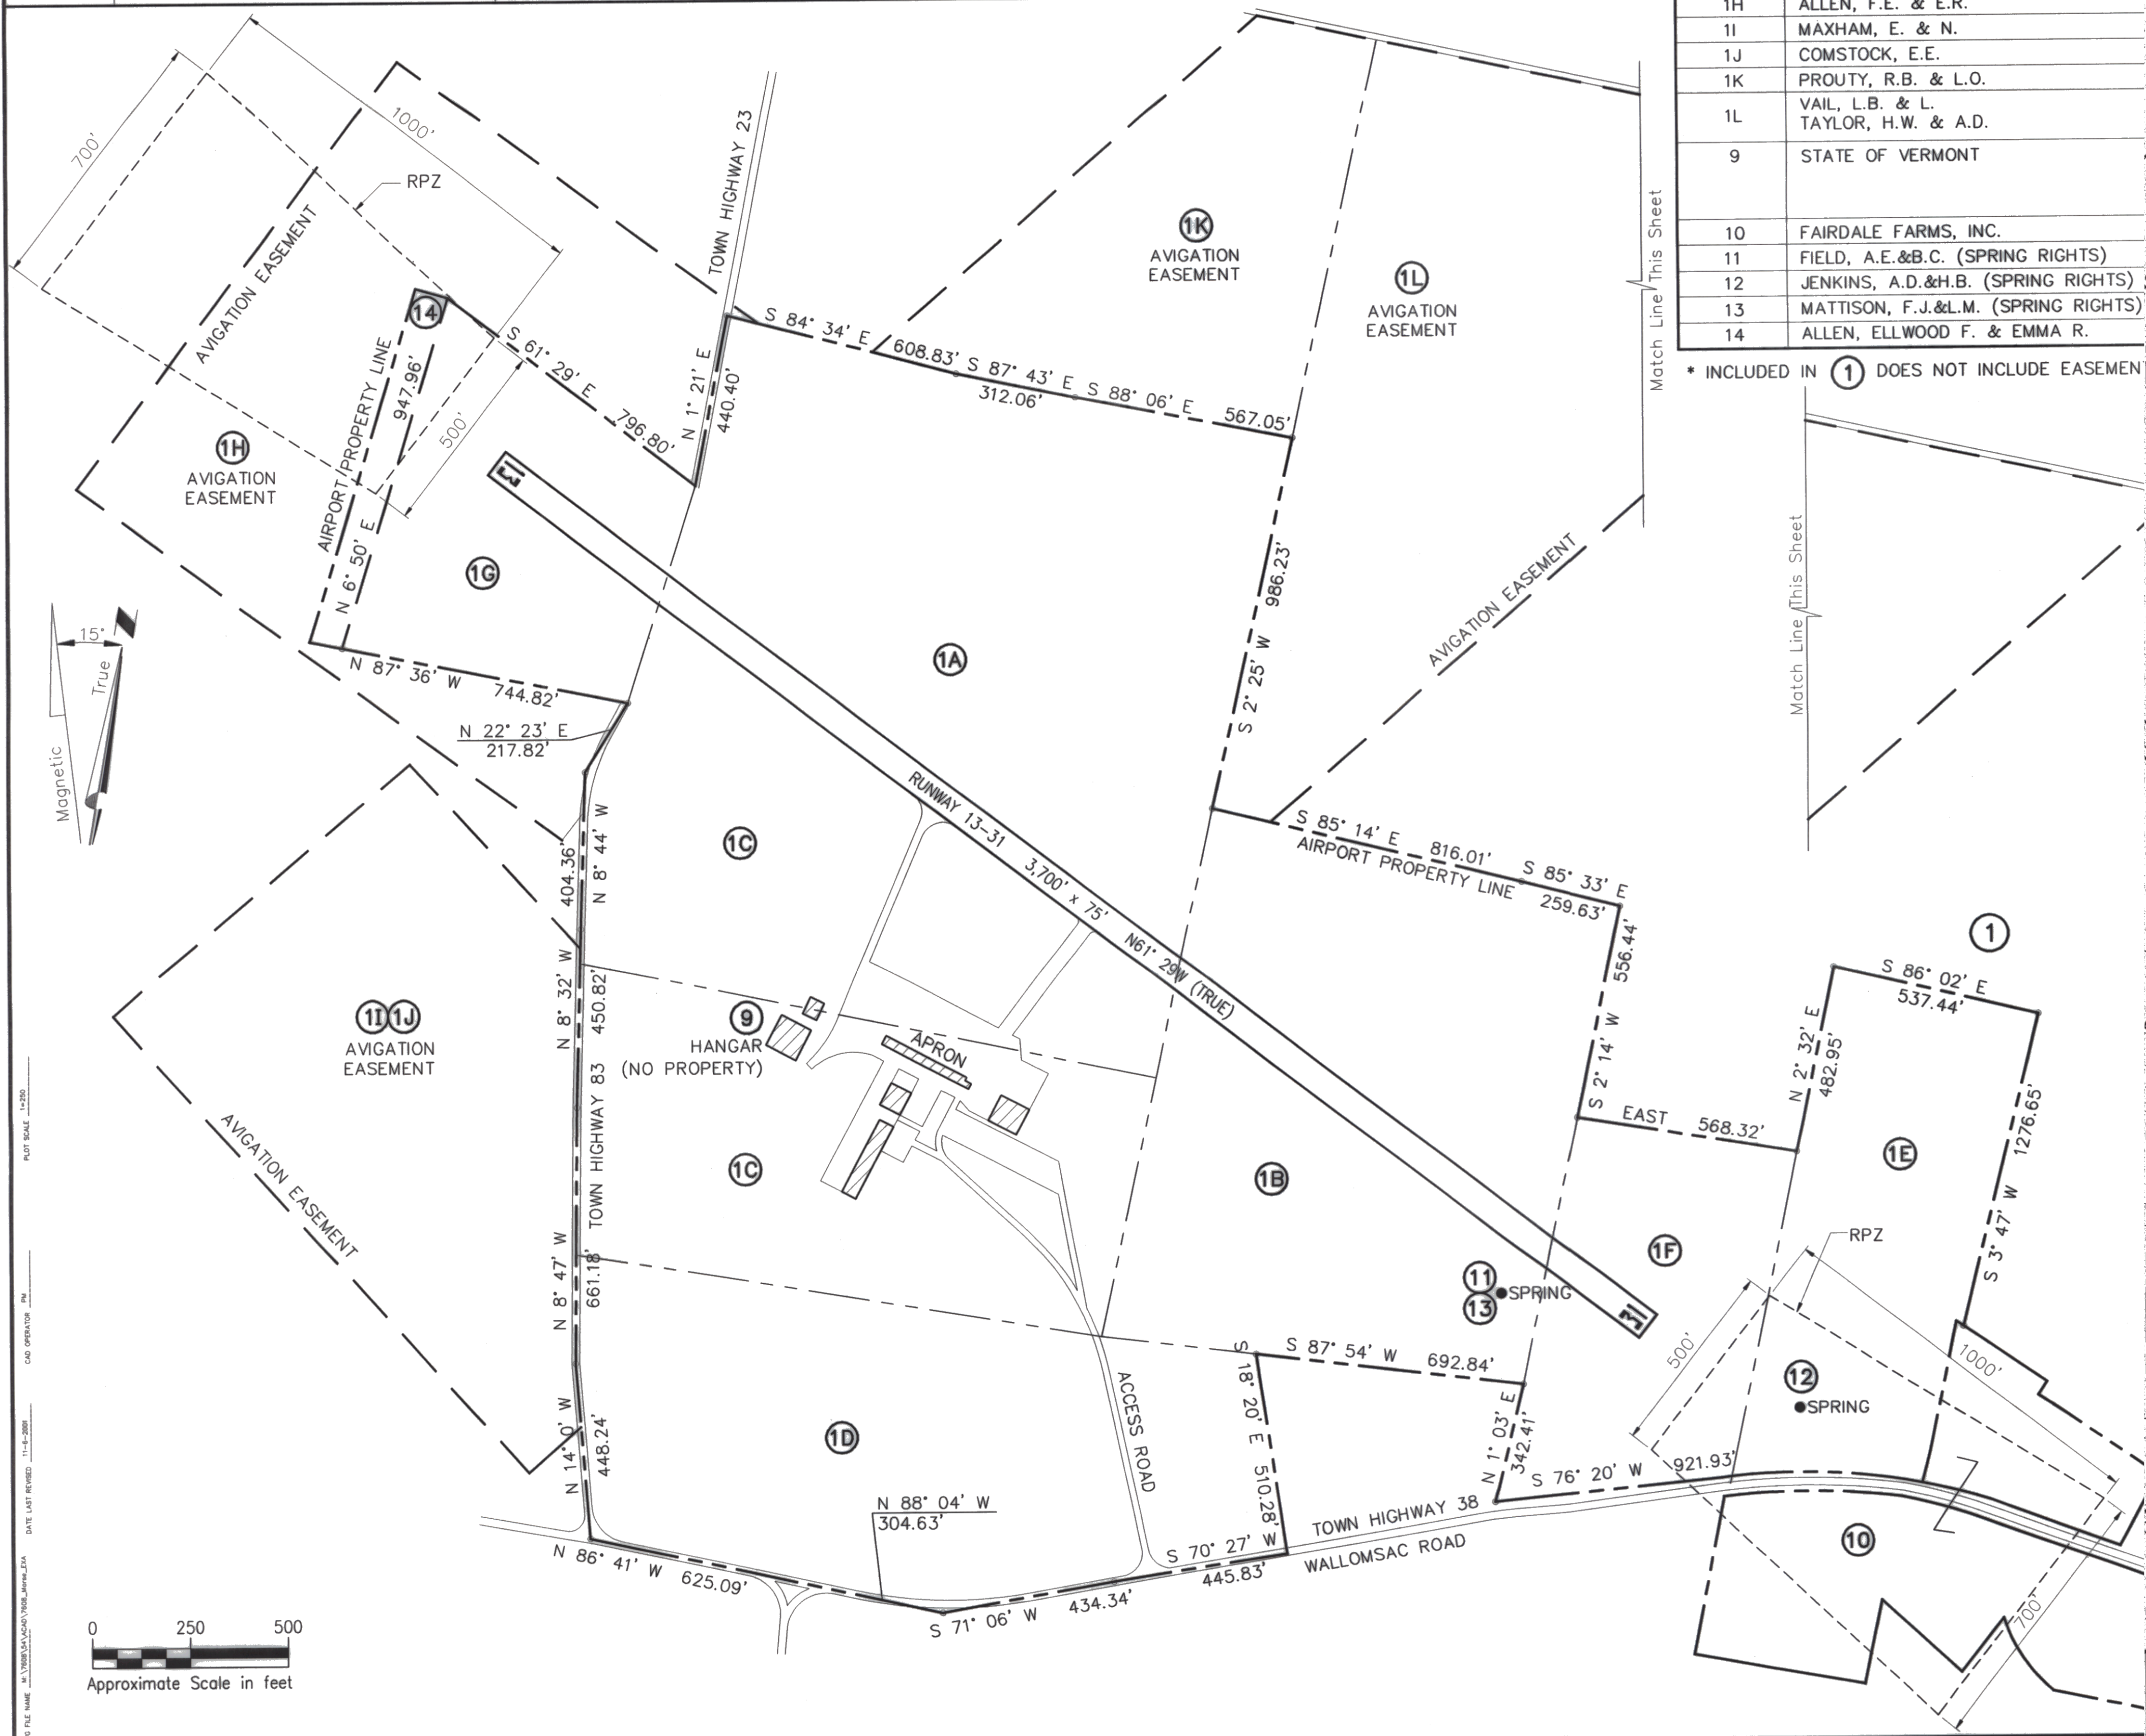


MAP #	GRANTOR
1	TOWN OF BENNINGTON
1A	TURNER, ROLLIN W.
1B	BROOK, C.K. & E.B.
1C	FAIRDALE FARMS, INC.
1D	FAIRDALE FARMS, INC.
1E	THROCKMORTON, J.S. & G.S.
1F	FAIRDALE FARMS, INC.
1G	ALLEN, F.E. & E.R.
1H	ALLEN, F.E. & E.R.
1I	MAXHAM, E. & N.
1J	COMSTOCK, E.E.
1K	PROUTY, R.B. & L.O.
1L	VAIL, L.B. & L. TAYLOR, H.W. & A.D.
9	STATE OF VERMONT
10	FAIRDALE FARMS, INC.
11	FIELD, A.E.&B.C. (SPRING RIGHTS)
12	JENKINS, A.D.&H.B. (SPRING RIGHTS)
13	MATTISON, F.J.&L.M. (SPRING RIGHTS)
14	ALLEN, ELLWOOD F. & EMMA R.

* INCLUDED IN ① DOES NOT INCLUDE EASEMENTS

REMARKS	REMARKS
R.O.W. FOR BEACON #1	ADAP 7-50-0033-02
R.O.W. FOR BEACON #1	ADAP 7-50-0033-02
R.O.W. FOR BEACON #1	ADAP 7-50-0033-02
LAND & R.O.W. FOR BEACONS #4 & 5	ADAP 7-50-0033-02
R.O.W. FOR BEACON #6	ADAP 7-50-0033-02
R.O.W. FOR BEACON #6	ADAP 7-50-0033-02
R.O.W. FOR BEACON #6	ADAP 7-50-0033-02

MAP #	GRANTOR
1	TOWN OF BENNINGTON
1A	TURNER, ROLLIN W.
1B	BROOK, C.K. & E.B.
1C	FAIRDALE FARMS, INC.
1D	FAIRDALE FARMS, INC.
1E	THROCKMORTON, J.S. & G.S.
1F	FAIRDALE FARMS, INC.
1G	ALLEN, F.E. & E.R.
1H	ALLEN, F.E. & E.R.
1I	MAXHAM, E. & N.
1J	COMSTOCK, E.E.
1K	PROUTY, R.B. & L.O.
1L	VAIL, L.B. & L. TAYLOR, H.W. & A.D.
9	STATE OF VERMONT
10	FAIRDALE FARMS, INC.
11	FIELD, A.E.&B.C. (SPRING RIGHTS)
12	JENKINS, A.D.&H.B. (SPRING RIGHTS)
13	MATTISON, F.J.&L.M. (SPRING RIGHTS)
14	ALLEN, ELLWOOD F. & EMMA R.

* INCLUDED IN ① DOES NOT INCLUDE EASEMENTS

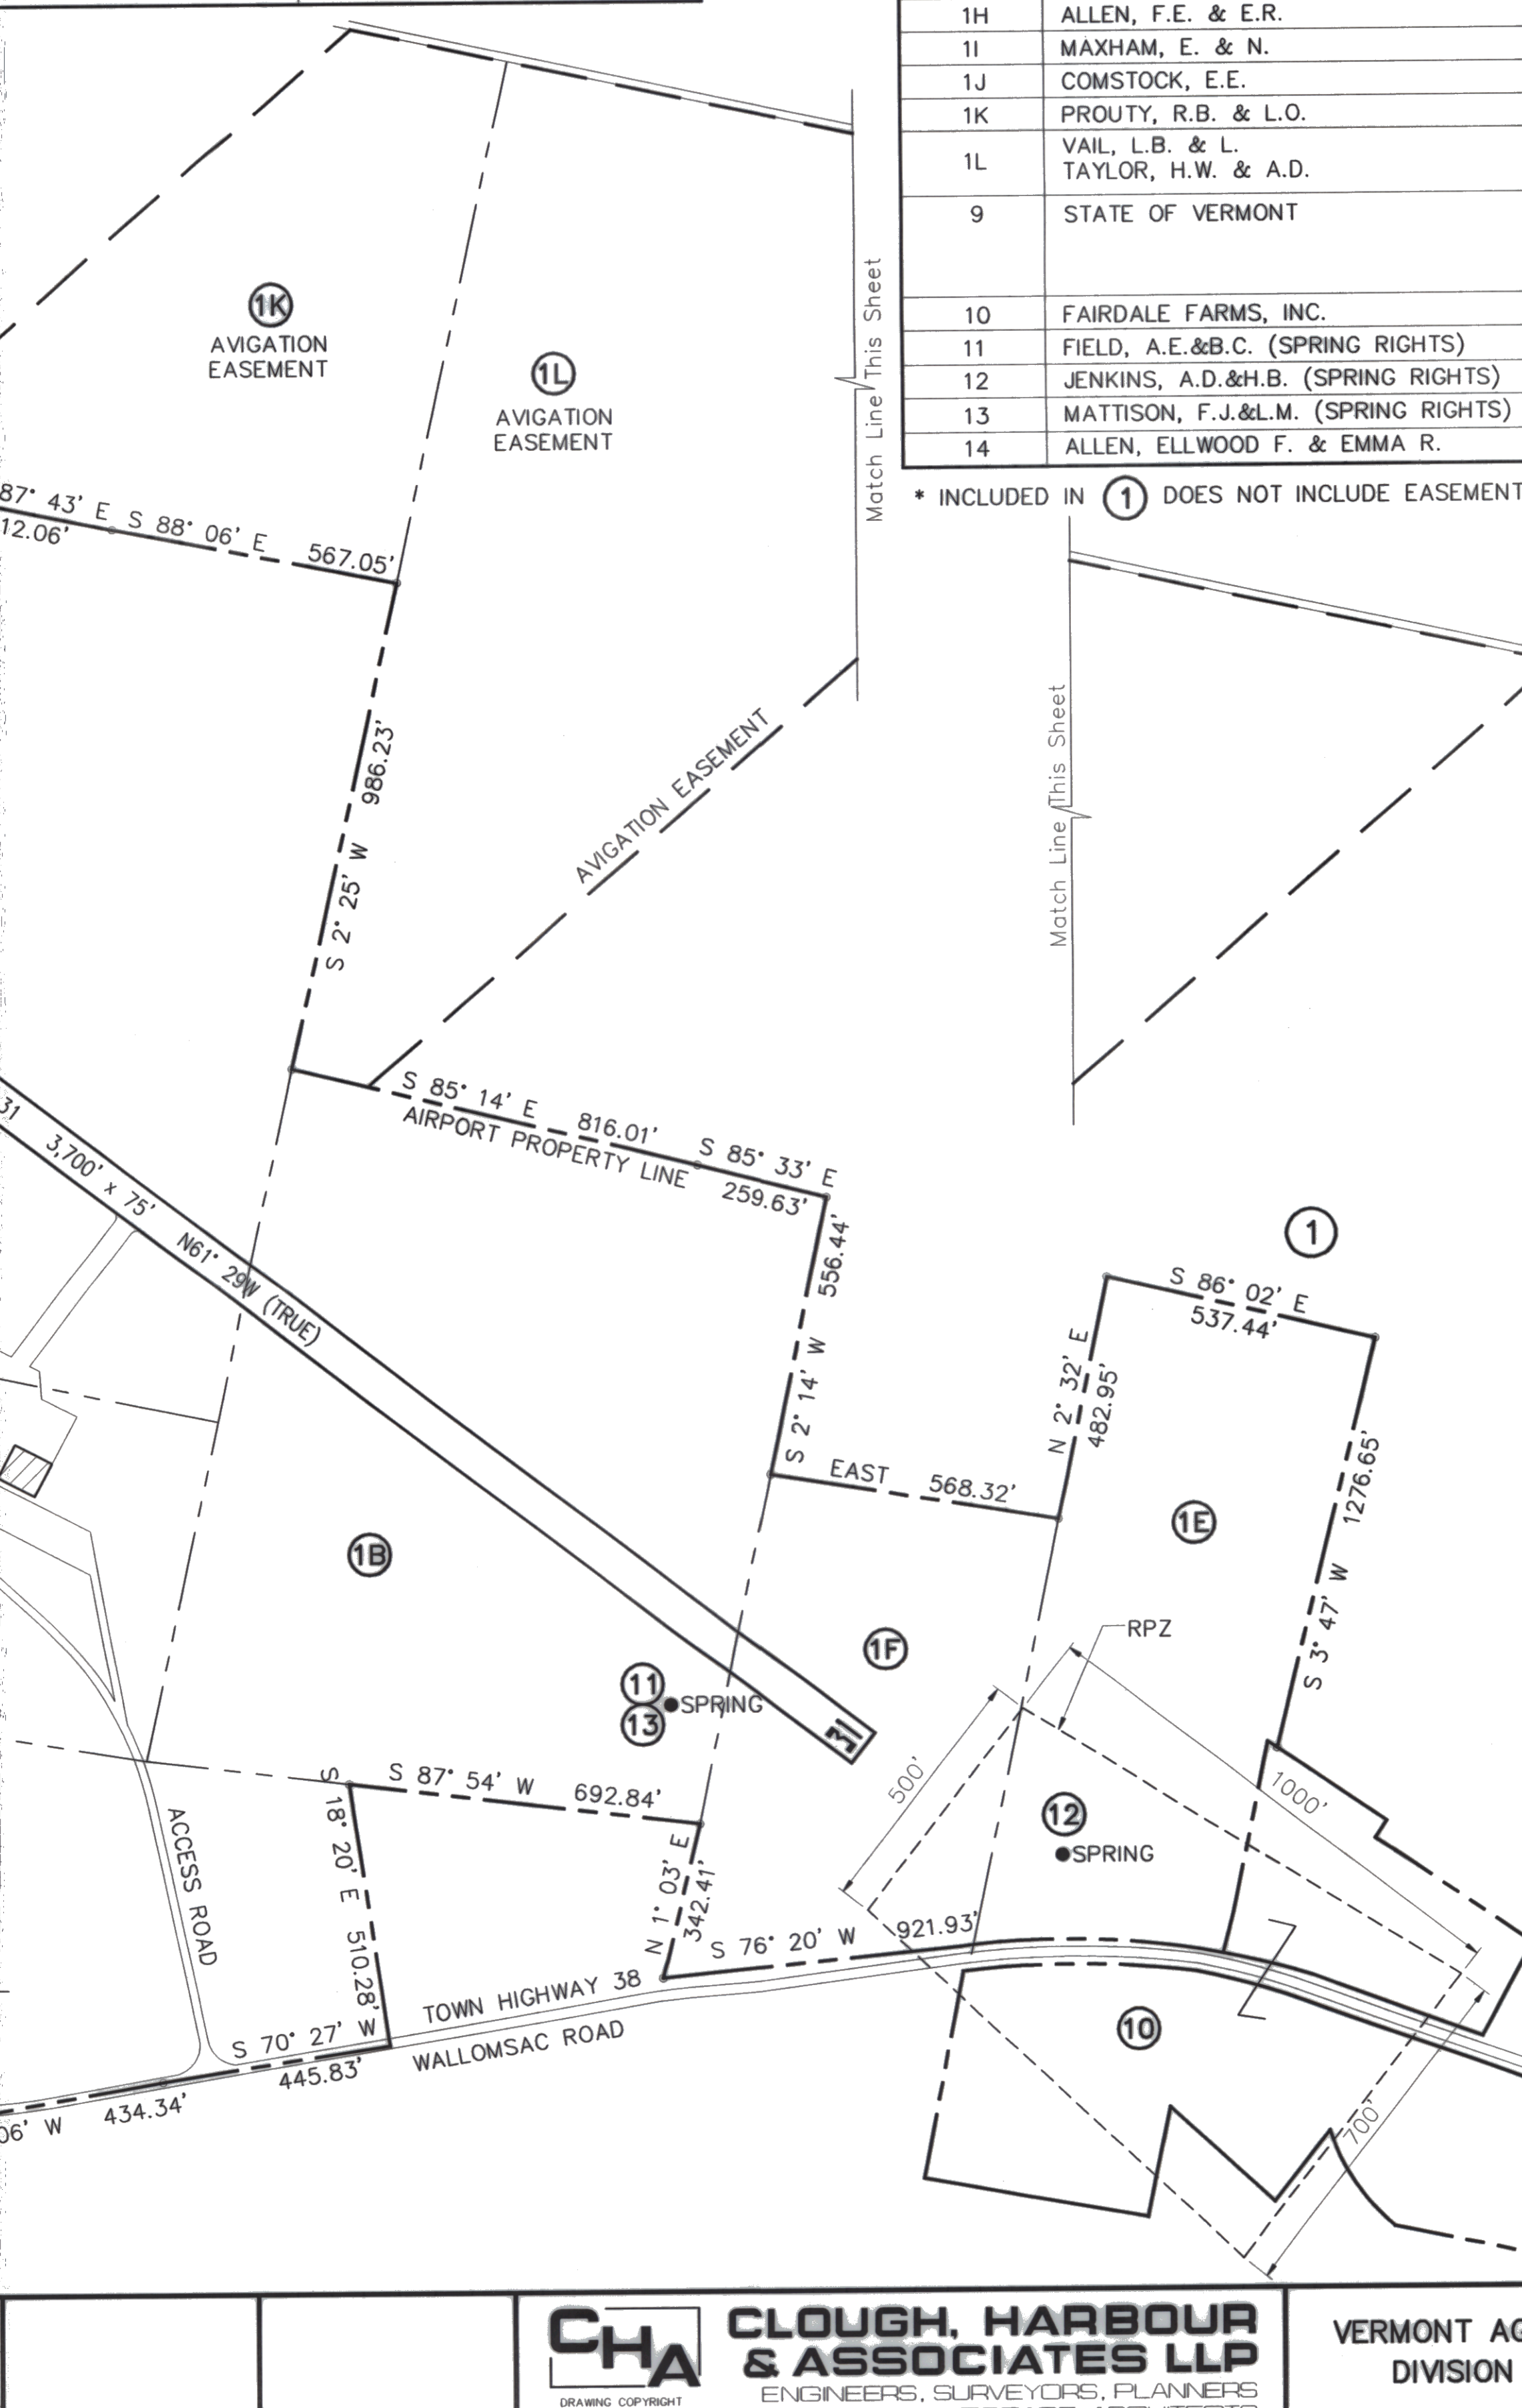

Revisions:	Drawn By:	App'd. By:	Date:

Designed By:	Date:
POM	4/2001
Drawn By:	Date:
PM	4/2001
Checked By:	Date:
POM	4/2001

UNAUTHORIZED ALTERATION OR
ADDITION TO THIS DOCUMENT IS
A VIOLATION OF SECTION 7209
SUBDIVISION 2 OF THE NEW YORK
STATE EDUCATION LAW

CHA
CLOUGH, HARBOUR
& ASSOCIATES LLP
ENGINEERS, SURVEYORS, PLANNERS
& LANDSCAPE ARCHITECTS
111 WINNERS CIRCLE ALBANY, NEW YORK 12205

VERMONT A
DIVISION

VAOT A
Contract:

