



AIRPORT DATA	EXISTING
AIRPORT ELEVATION	578.3'
AIRPORT REFERENCE POINT	N 43°20' 35" W 72°31' 05"
MEAN MAX. TEMP. (HOTTEST MO.)	80° F
TAXIWAY LIGHTING	--
TAXIWAY MARKING	--
AIRPORT/TERMINAL NAVAIDS	GPS/VOR
AIRPORT REFERENCE CODE (ARC)	B-II
ACREAGE OWNED IN FEE SIMPLE	353 Acres
ACREAGE OWNED IN EASEMENT	--
USE/OWNERSHIP	General Aviation/State

EXISTING	BUILDINGS
①	Maintenance Hangar / Springfield Aviation
②	48' x 48' Hangar Under Construction
③	Hangar 3 Units
④	T-Hangar
⑤	T-Hangar
⑥	GA Hangar
⑦	Hangar 3 Units
⑧	Prestige Paint Shop Hangar
EXISTING	TERMINAL AREA PAVEMENT
Ⓐ	Main Apron
Ⓑ	Fuel Apron

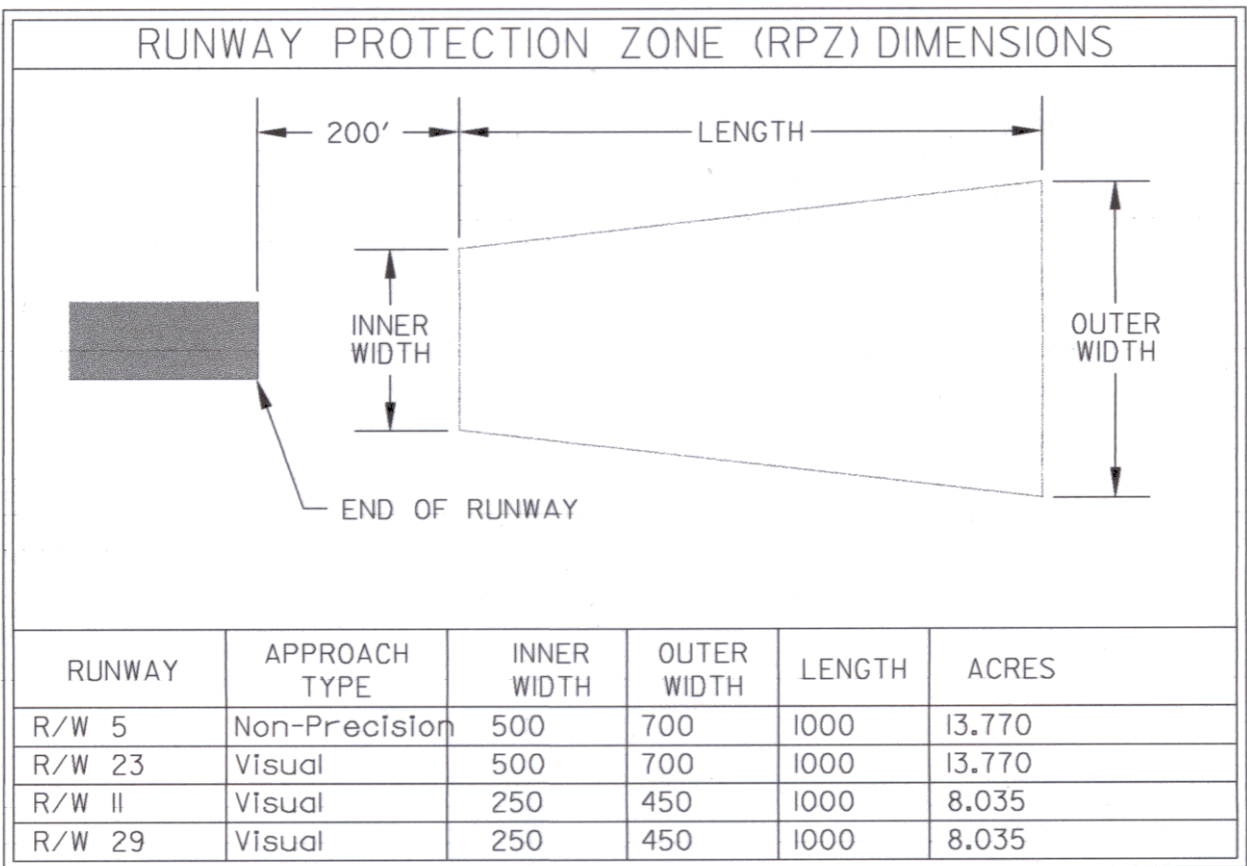


RUNWAY DATA	EXISTING		EXISTING	
	5	23	II	29
PAVEMENT STRENGTH	I2,500 SW	I2,500 SW	I2,500 SW	I2,500 SW
APPROACH SURFACES	Non-Precision 20d	Visual 20d	Visual 20d	Visual 20d
RUNWAY MARKINGS	Non-Precision	Visual	Visual	Visual
RUNWAY LIGHTING	MIRL	MIRL	MIRL	MIRL
RUNWAY NAVAIDS	REIL LOC/DME	None	None	None
EFFECTIVE GRADIENT	0.32%		0.22%	
RUNWAY END ELEVATIONS	571.1	554.4	576.2	569.0
RUNWAY END COORDINATES	N 43°20' 20" W 72°31' 16"	N 43°21' 05" W 72°30' 34"	N 43°20' 30" W 72°31' 35"	N 43°20' 26" W 72°30' 55"
RUNWAY LENGTH	5498'	5498	3000	3000
RUNWAY WIDTH	100'	100'	75'	75'
EXTENDED RSA COMPLIANCE	NO	NO	NO	YES

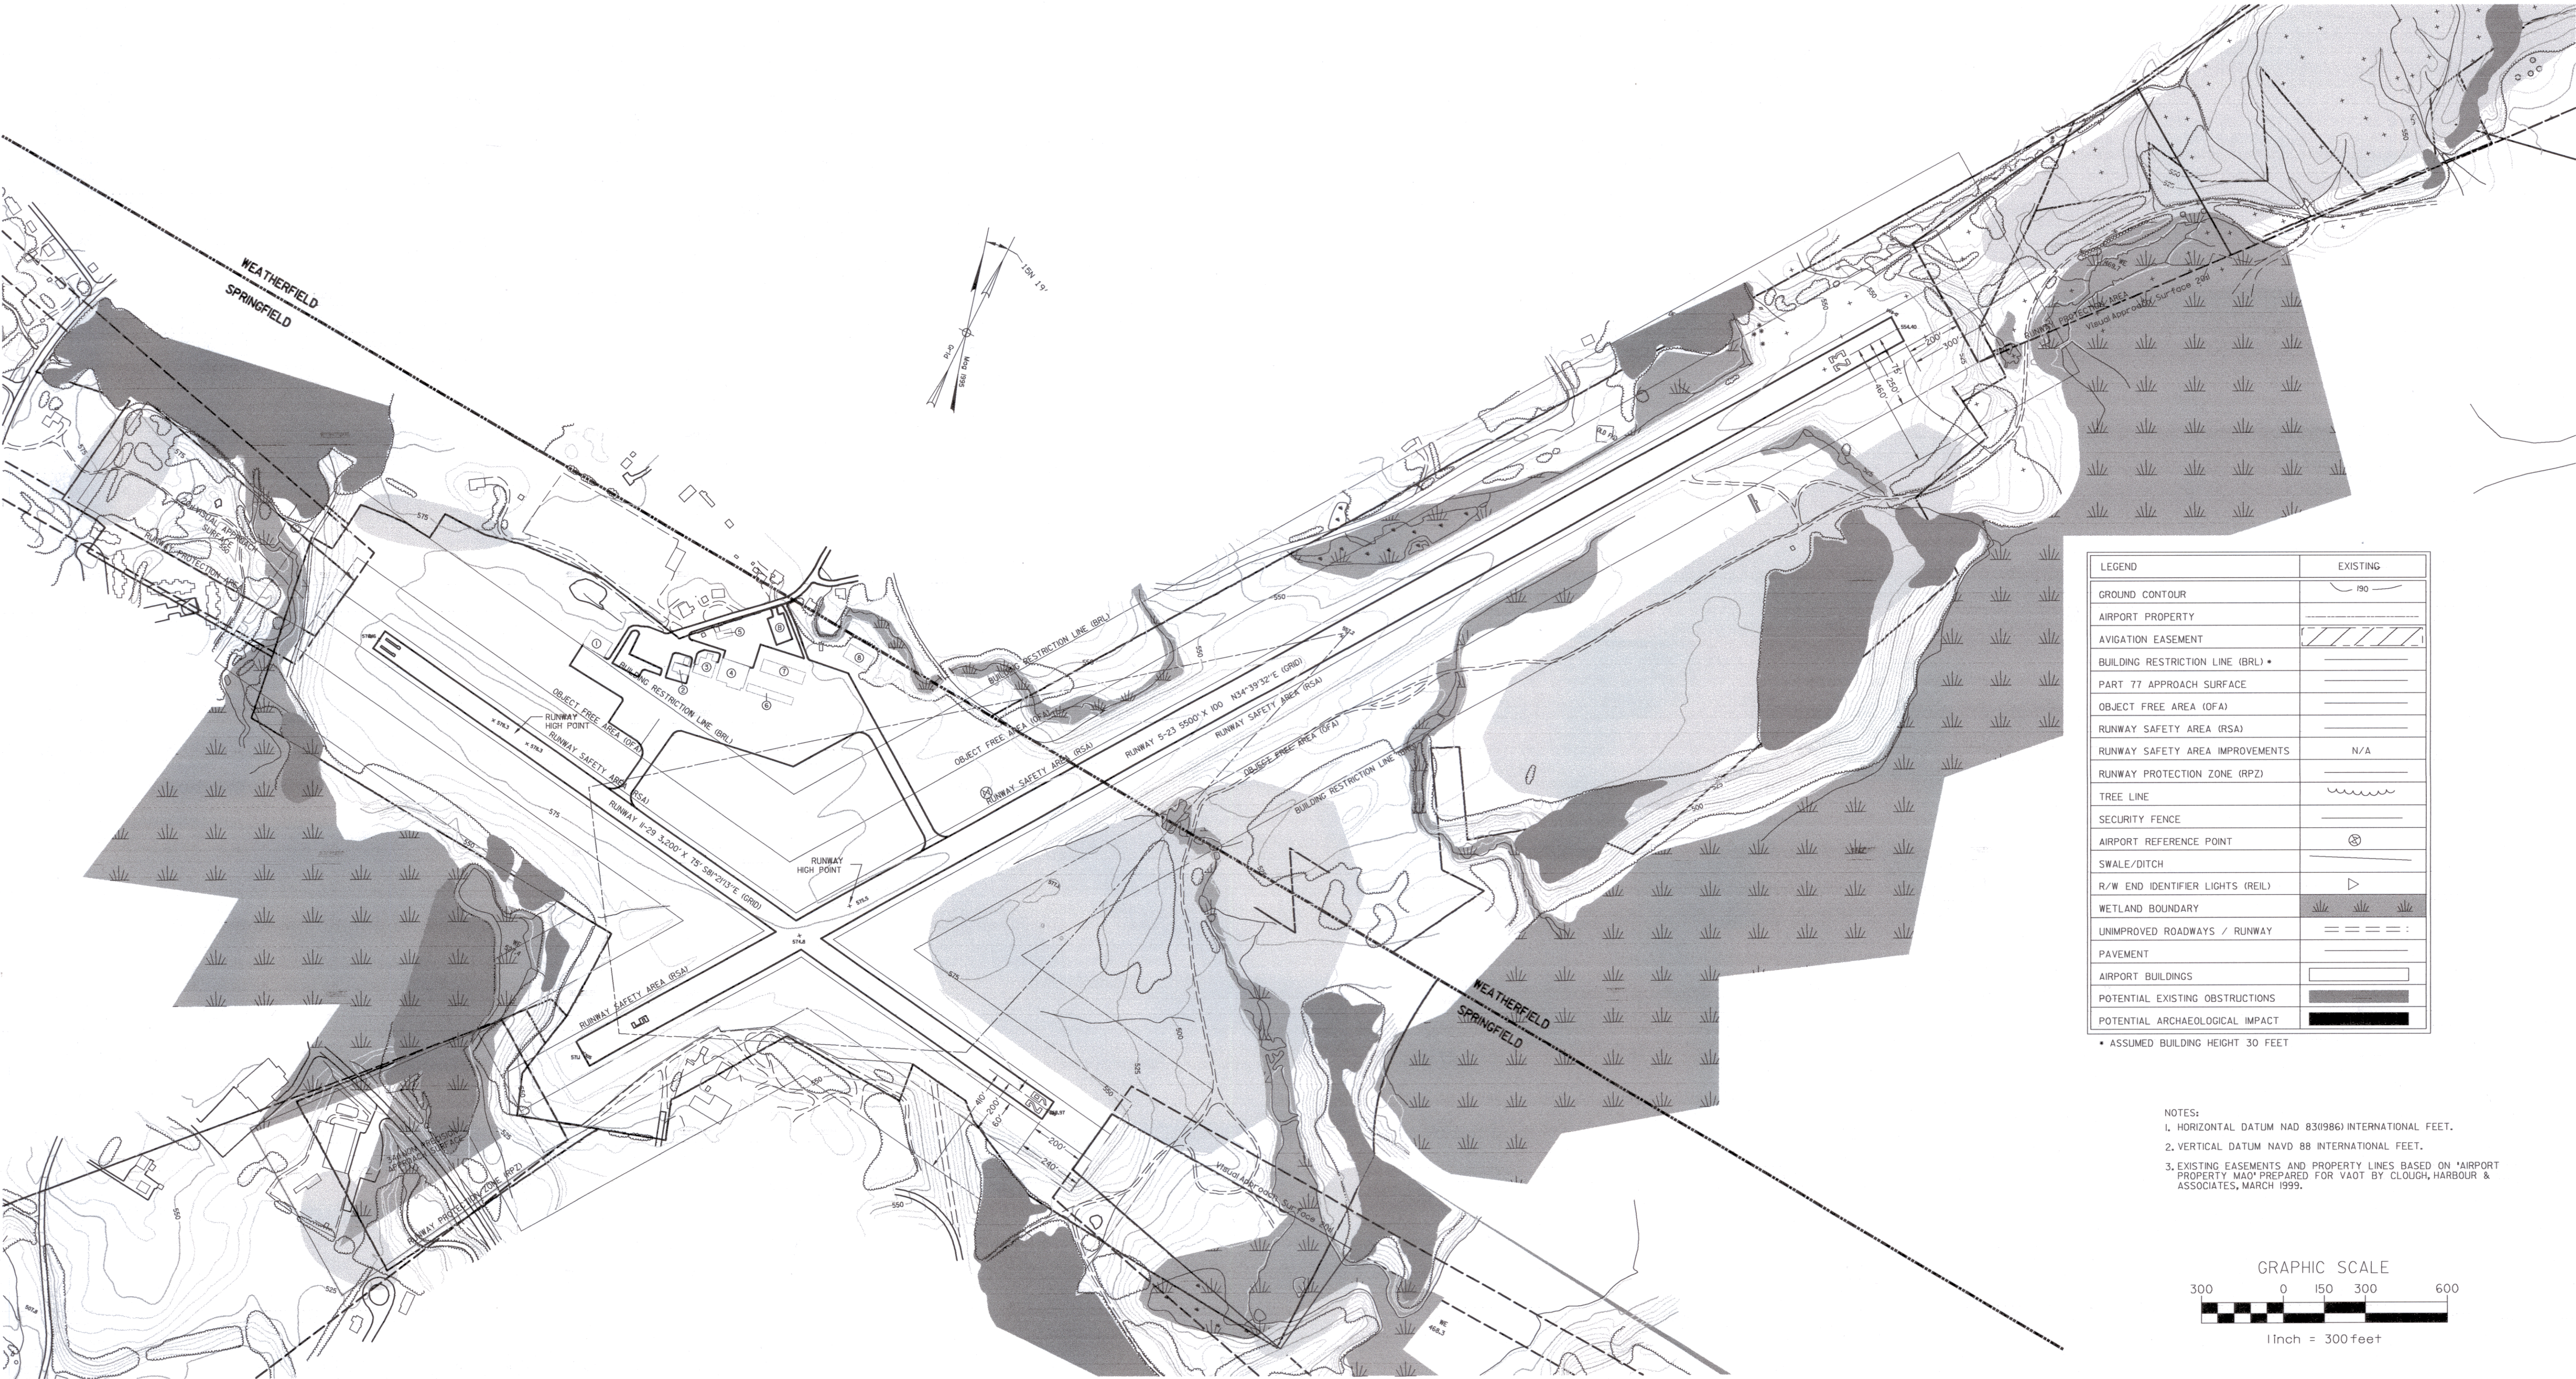

LEGEND	EXISTING
GROUND CONTOUR	150
AIRPORT PROPERTY	
AVIGATION EASEMENT	
BUILDING RESTRICTION LINE (BRL)	
PART 77 APPROACH SURFACE	
OBJECT FREE AREA (OFA)	
RUNWAY SAFETY AREA (RSA)	
RUNWAY SAFETY AREA IMPROVEMENTS	N/A
RUNWAY PROTECTION ZONE (RPZ)	
TREE LINE	
SECURITY FENCE	
AIRPORT REFERENCE POINT	
SWALE/DITCH	
R/W END IDENTIFIER LIGHTS (REIL)	
WETLAND BOUNDARY	
UNIMPROVED ROADWAYS / RUNWAY	
PAVEMENT	
AIRPORT BUILDINGS	
POTENTIAL EXISTING OBSTRUCTIONS	
POTENTIAL ARCHAEOLOGICAL IMPACT	

• ASSUMED BUILDING HEIGHT 30 FEET

- NOTES:
1. HORIZONTAL DATUM NAD 83(1986) INTERNATIONAL FEET.
 2. VERTICAL DATUM NAVD 88 INTERNATIONAL FEET.
 3. EXISTING EASEMENTS AND PROPERTY LINES BASED ON AIRPORT PROPERTY MAP PREPARED FOR VAOT BY CLOUGH, HARBOR & ASSOCIATES, MARCH 1999.

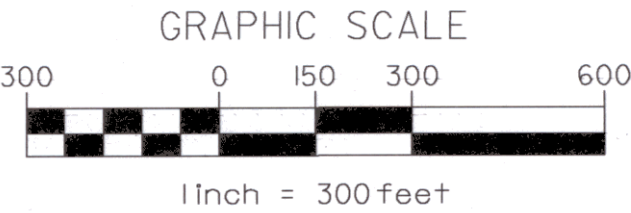

HARTNESS STATE AIRPORT

EXISTING AIRPORT LAYOUT PLAN

VERMONT

SPRINGFIELD

Project No.	8130014
Proj. Manager	MC
Proj. Designer	JNW
Drawn By	GPR
Checked By	MS
Scale	1"=300'
Approved	
Date	11-9-99