


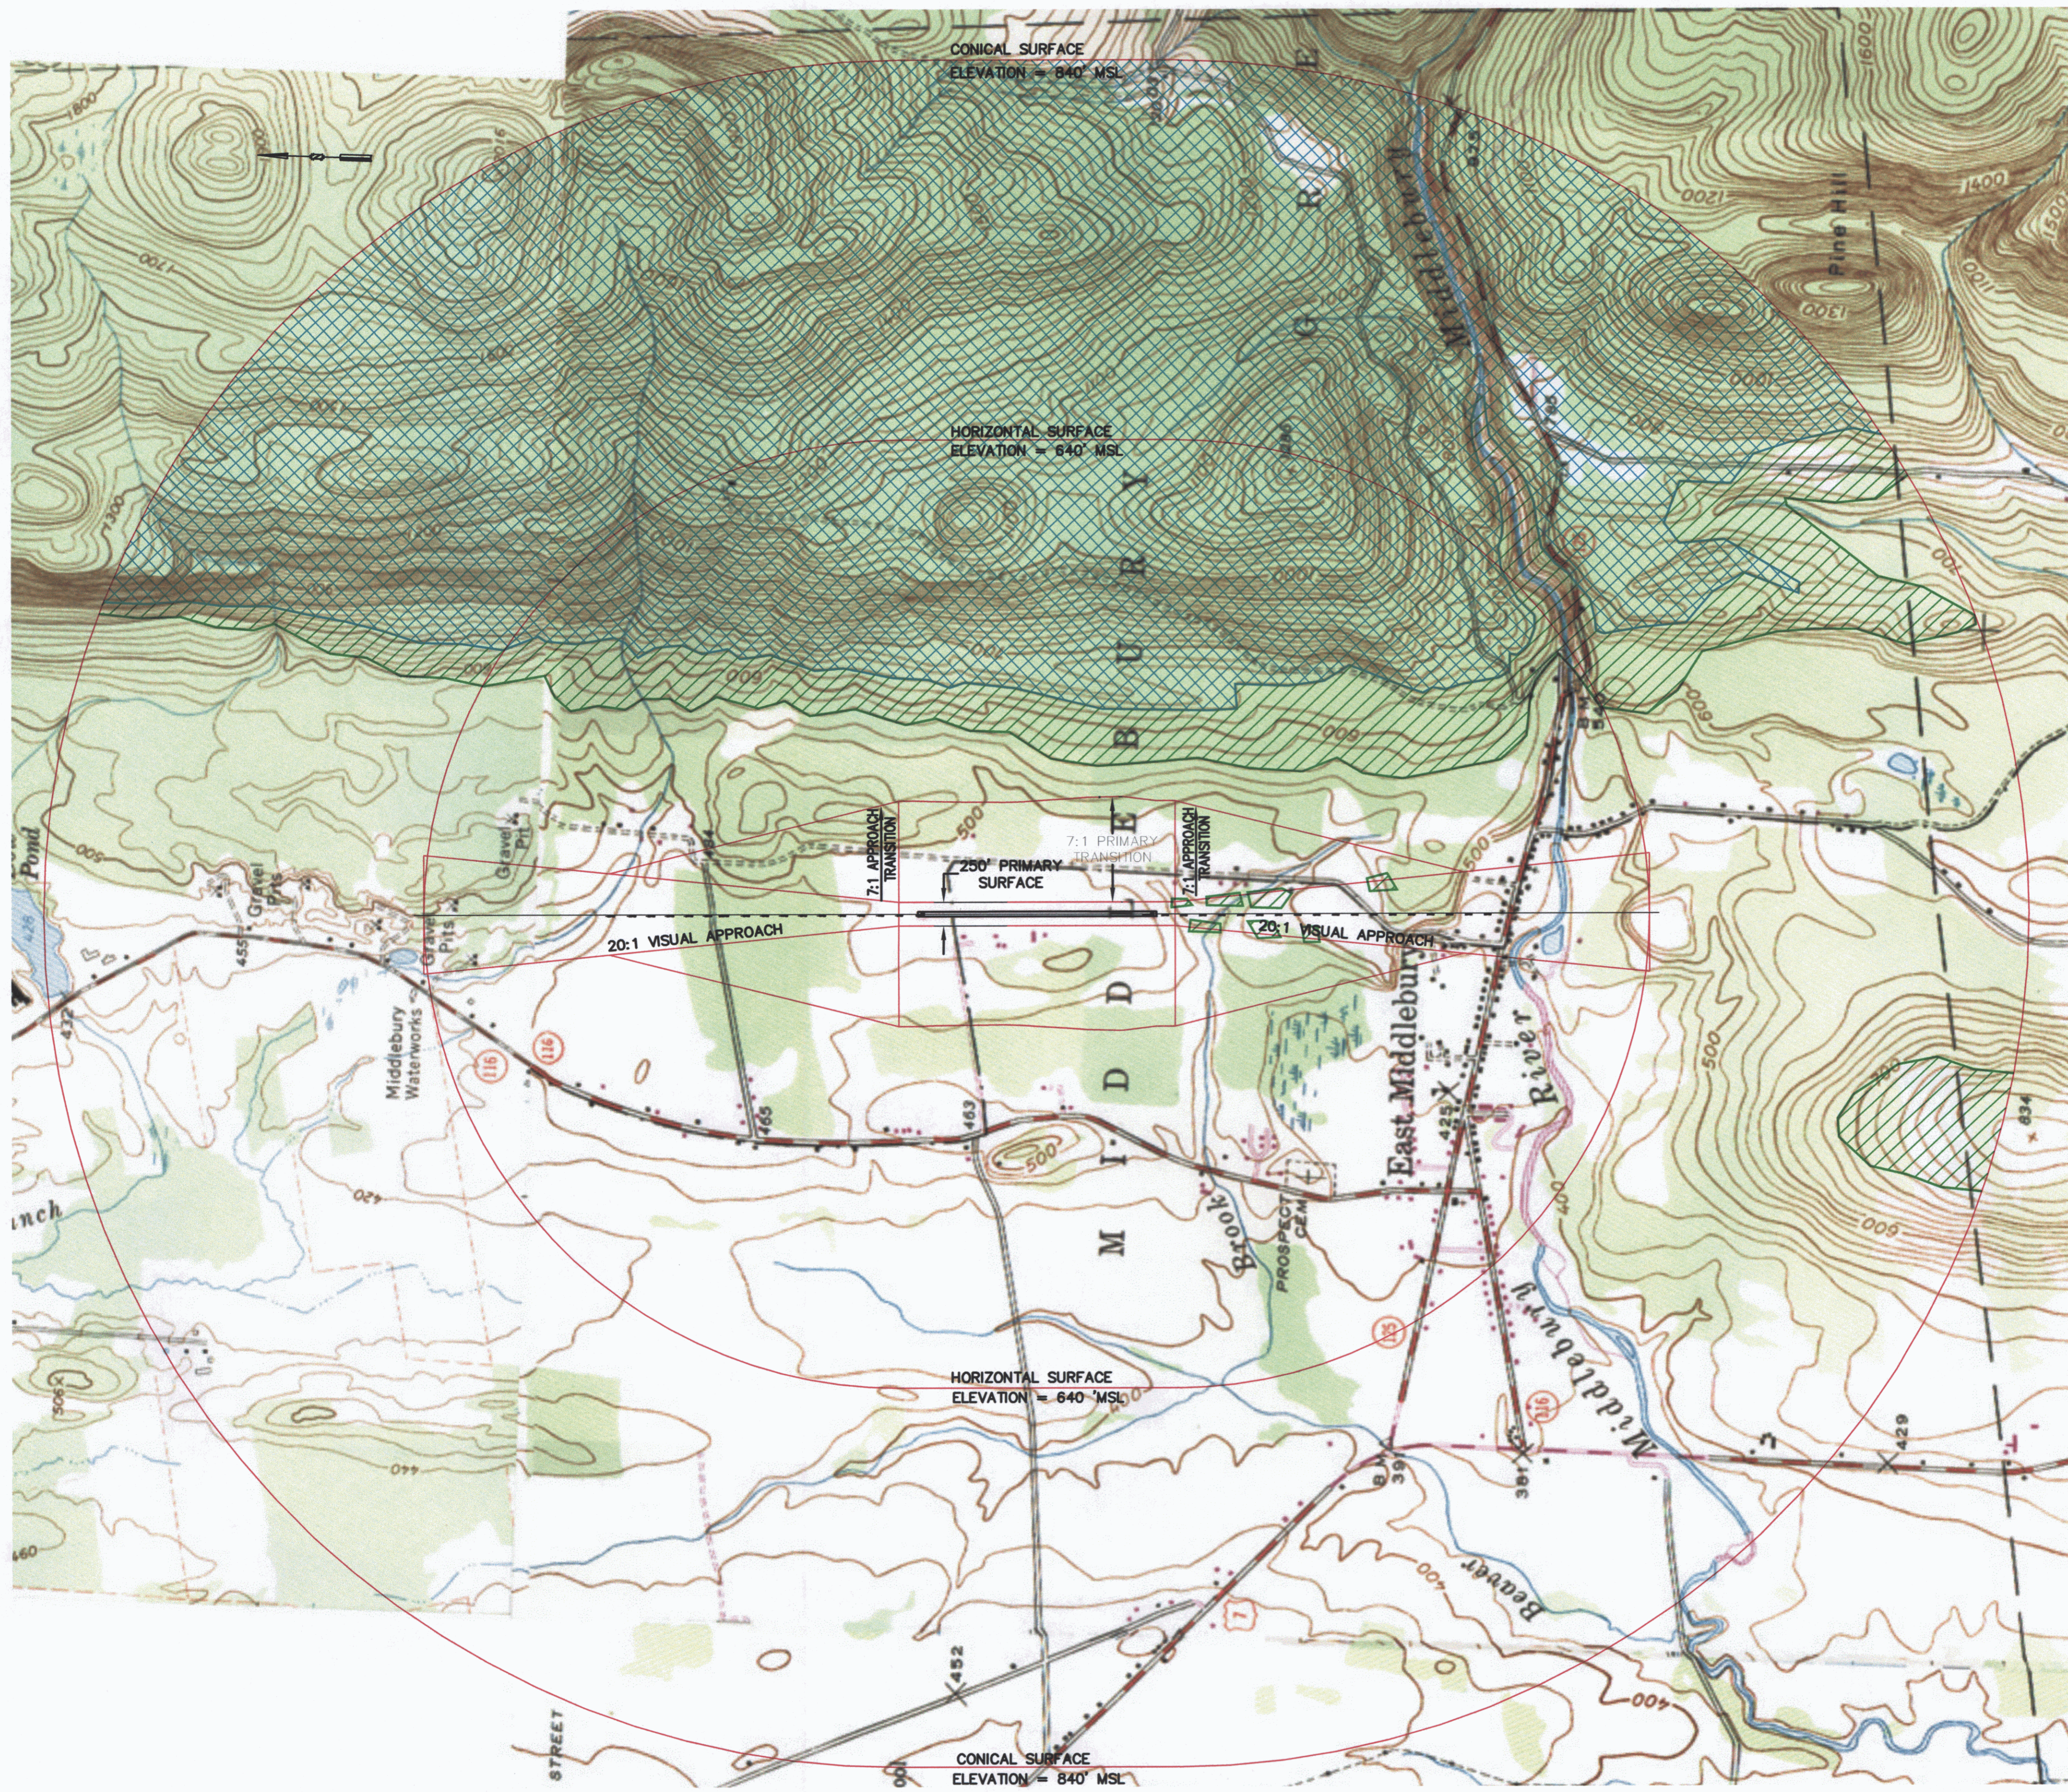

LEGEND

TREE PENETRATION AREA

GROUND PENETRATION AREA

F.A.R. PART 77 SURFACES

80' TREE HEIGHT ASSUMED

GRAPHIC SCALE

1 inch = 1000 feet

MIDDLEBURY STATE AIRPORT

FAR PART 77 IMAGINARY SURFACES PLAN

Project No.	8190014
Proj. Manager	JW
Proj. Designer	JW
Drawn By	MRS
Checked By	JW
Scale	1" = 1000'
Approved	DCD
Date	01/00

Rev.	Description	By	Date