

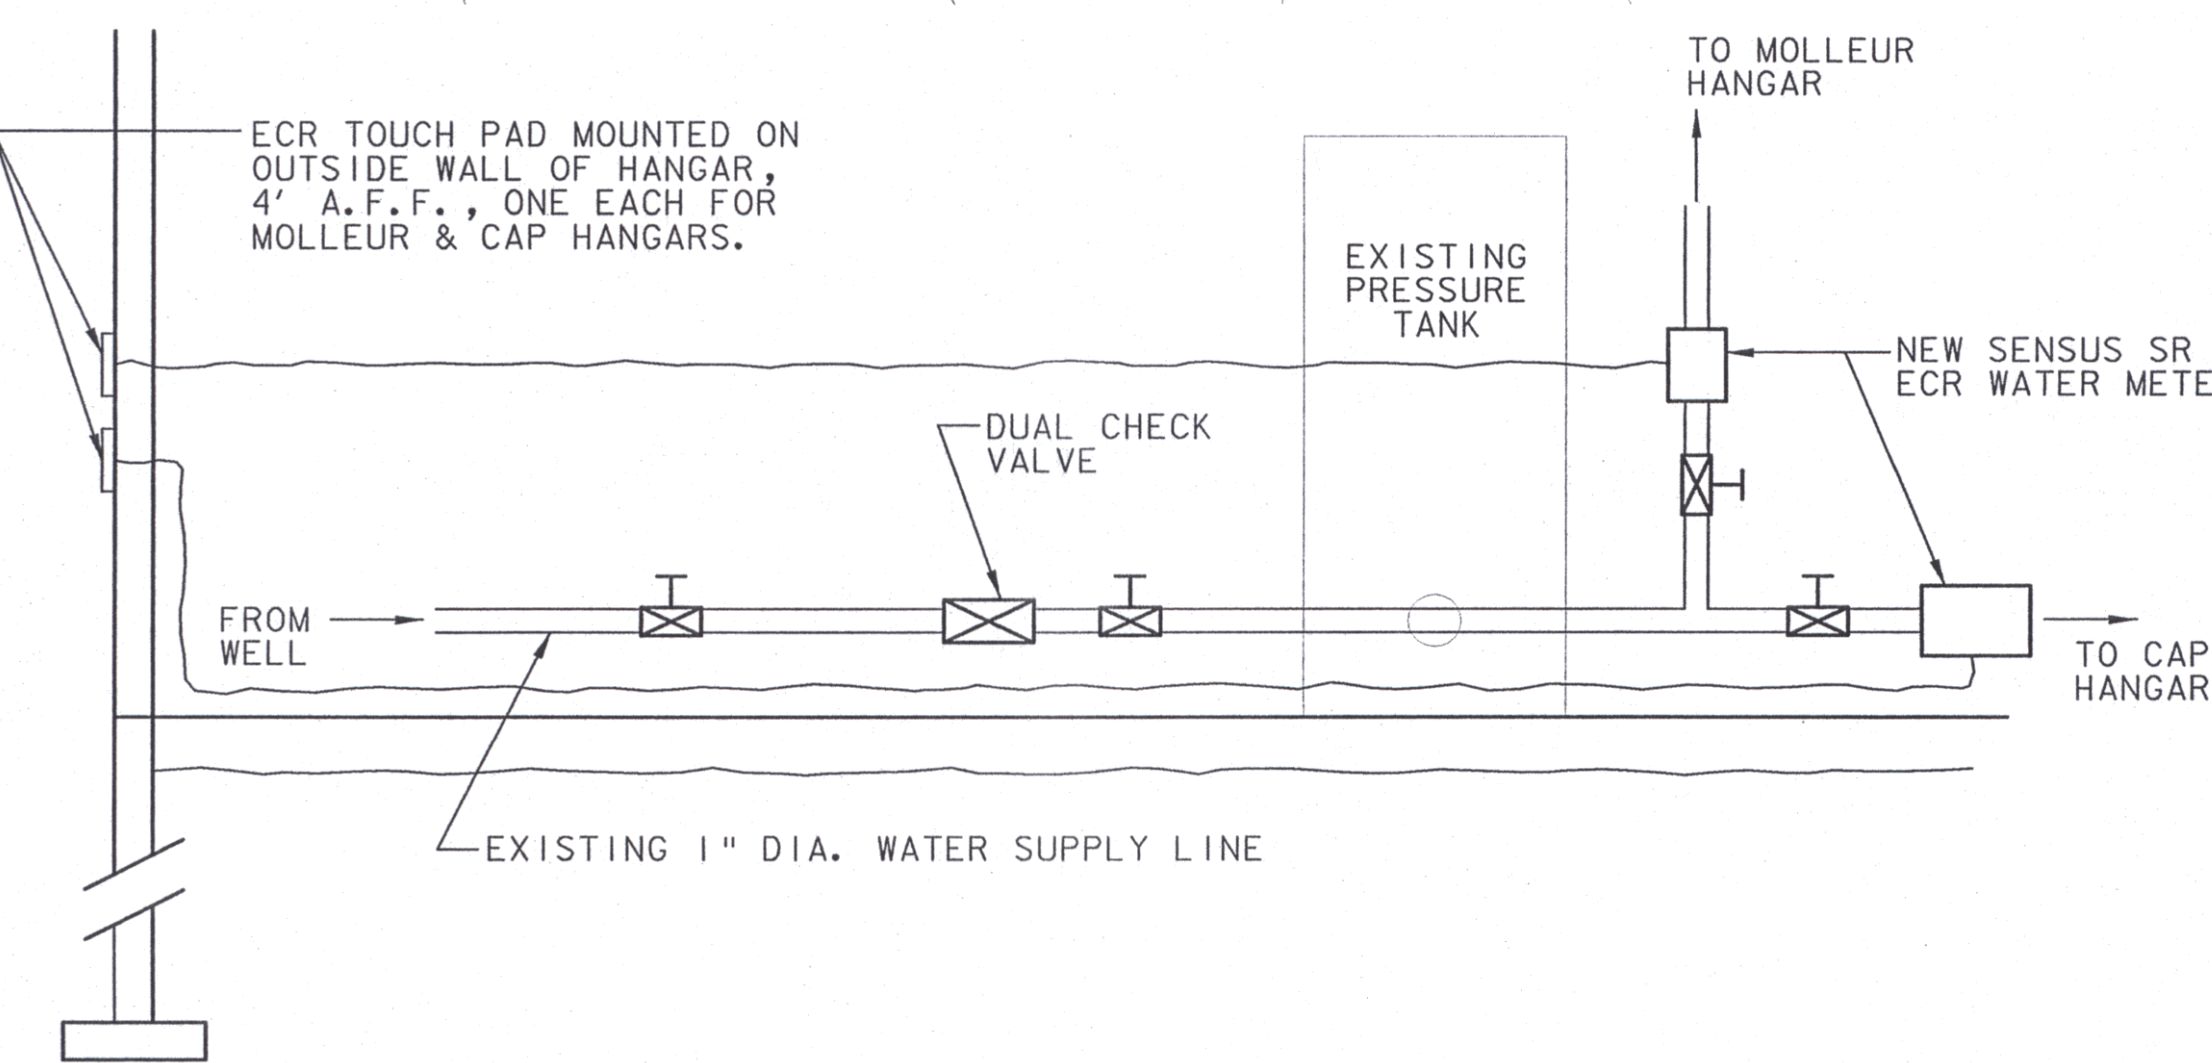



MATCH LINE

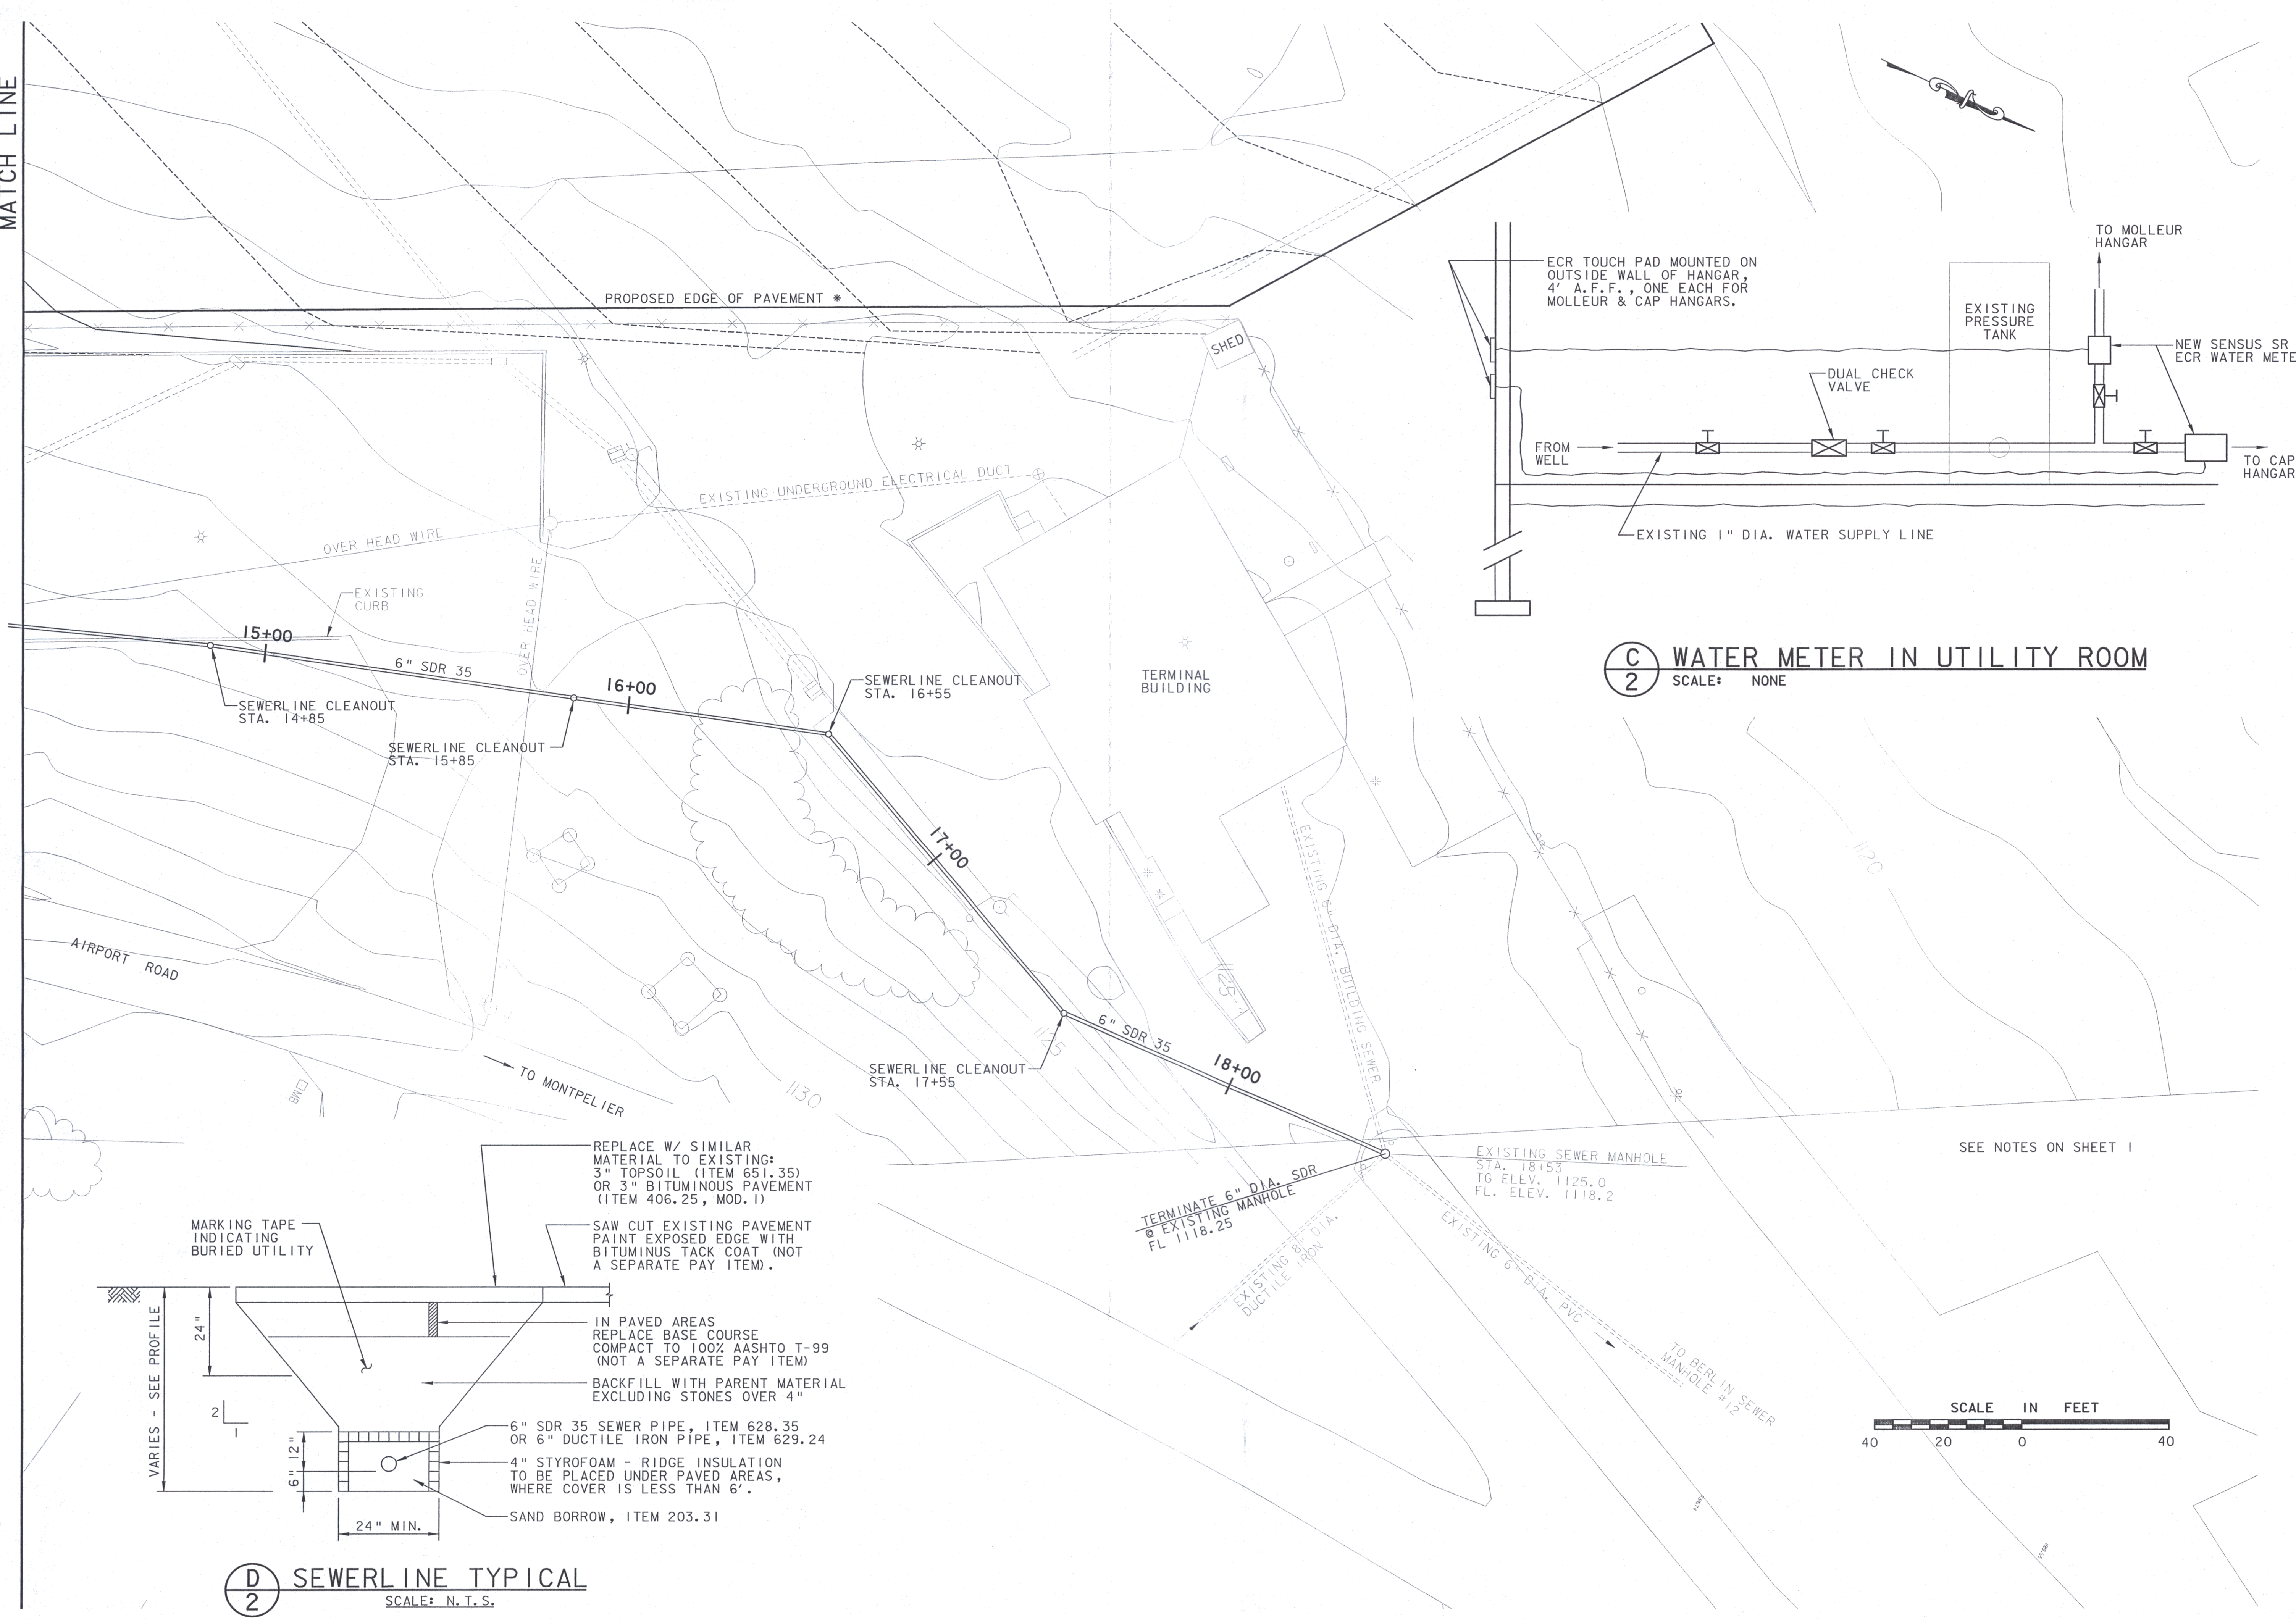

(C) 2 WATER METER IN UTILITY ROOM
SCALE: NONE

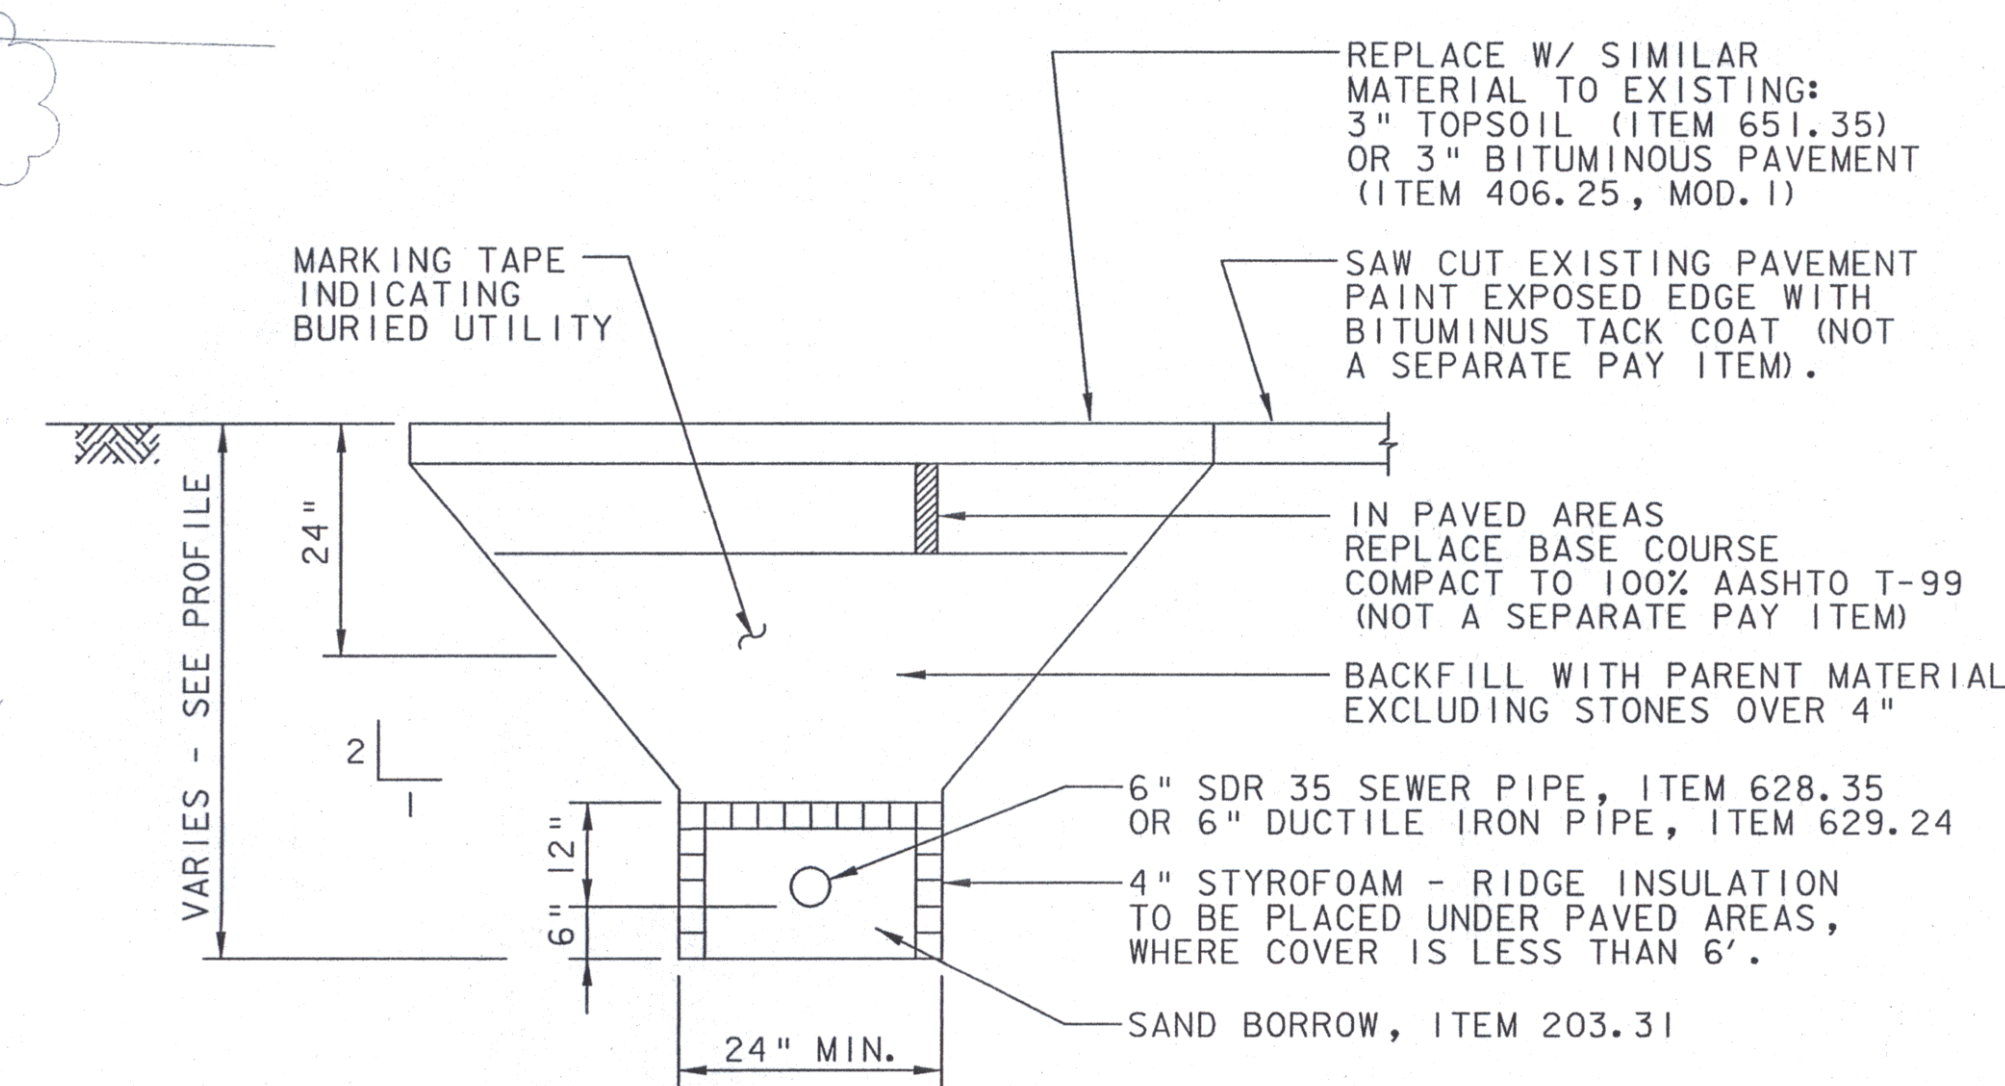

(D) 2 SEWERLINE TYPICAL
SCALE: N. T. S.

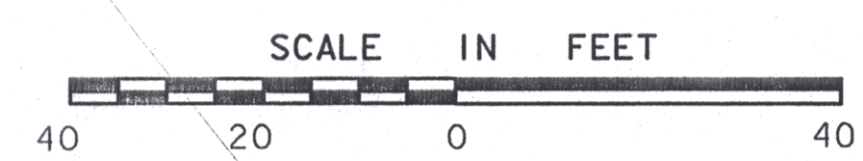

SEE NOTES ON SHEET 1

EDWARD F. KNAPP STATE AIRPORT BERLIN, VERMONT	
DESIGNED BY: GWD	DRAWN BY: MM
CHECKED BY: PS	APPROVED BY: GWD
Job No. F200001718.01	
File No. SEWER-2.DGN	
SEWERLINE - EXTENSION PLAN	
URS ONE NORTHWAY LANE LATHAM, NEW YORK	
Scale: 1" = 20'	
Date: 6/13/01	
Sheet 2 of -	
Sheet No. 2	