


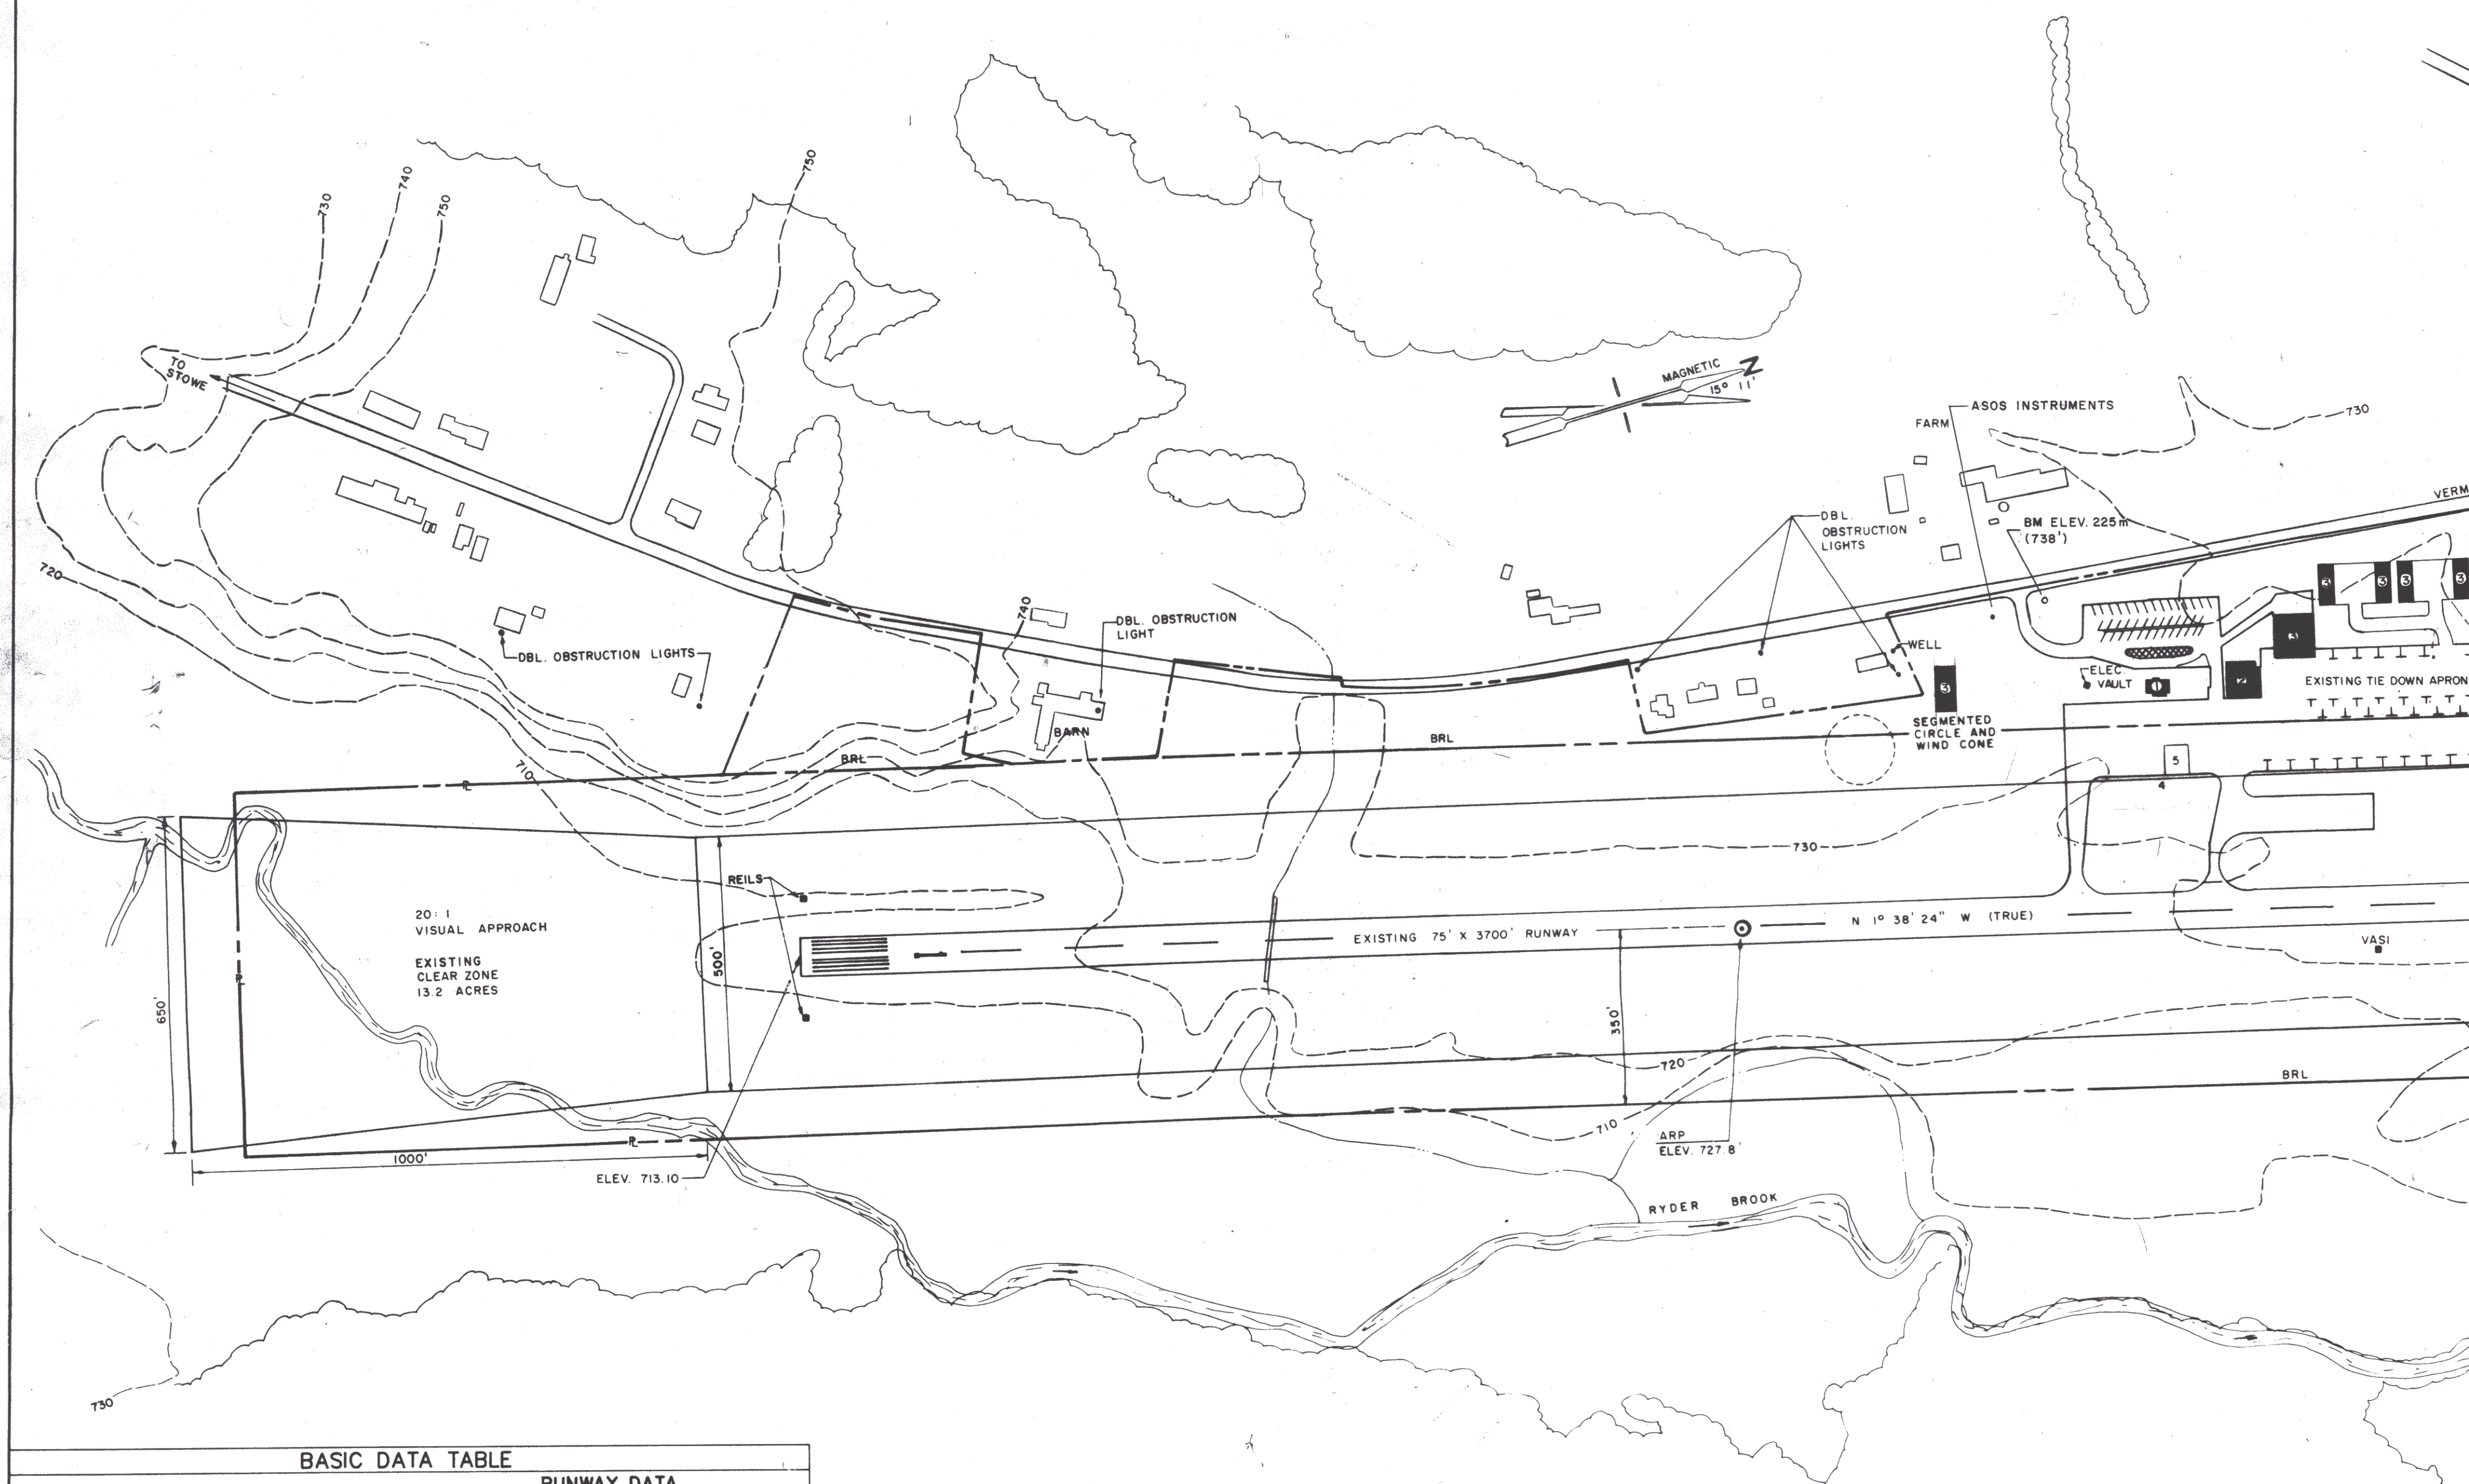

BASIC DATA TABLE		
RUNWAY DATA		
	RUNWAY 01-19	
	EXISTING	ULTIMATE
Effective Runway Gradient in %	0.48%	
% Wind Coverage	Not Available	
Instrument Runway	Runway 19	
Pavement Strength	12,500 (sw) ^a	
Approach Slopes and Clear Zones	20:1	
Lighting	MIRLS	
Marking	Non-Precision	
Physical Length	3700'	
Width	75'	
Safety Area Length	300'	
Width	150'	
Obstacle Free Zone	250'	
Surface Composition	Asphalt	
Approach Category	NDB R/W 19	
Visual Aids	R/W 19 REILS/VASI-2	R/W 19
Runway Category	Utility	
Taxiway Width		
Aircraft Design Group	II	
Aircraft Approach Speed Class	B	
AIRPORT DATA		
	EXISTING	ULTIMATE
Airport Reference Point (ARP) Coordinates	N 44° 32' 04.4" Lat. W 72° 36' 52.4" Long.	
Airport Elevation	732.1 MSL	
Mean Maximum Temperature of Hottest Month	79.9°	
Navigationaid	NDB	
^a Values given are gross aircraft weight for single wheel (SW)		

LEGEND	
	EXISTING
Building Restriction Line	BRL
Airport Buildings and Hangars	
Airport Property Line	
Property to be Acquired	
Easement to be Acquired	
Contour Lines	
Fence	
Tree Line	
Airport Pavement	
Safety Area and Clear Zone	As shown

AIRPORT FACILITIES		
	EXISTING	ULTIMATE
1	Terminal Building	
2	F.B.O. Hangar	
3	Aircraft Storage	
4	Aircraft Fuel	
5	Concrete Aircraft Fueling Apron	

	SDS 10/93	BY DATE
HANGAR ADDITION	SDS 1/93	
HANGAR ADDITION	SDS 1/93	
ASOS INSTRUMENTS	SDS 12/92	
NO. DESCRIPTION		