


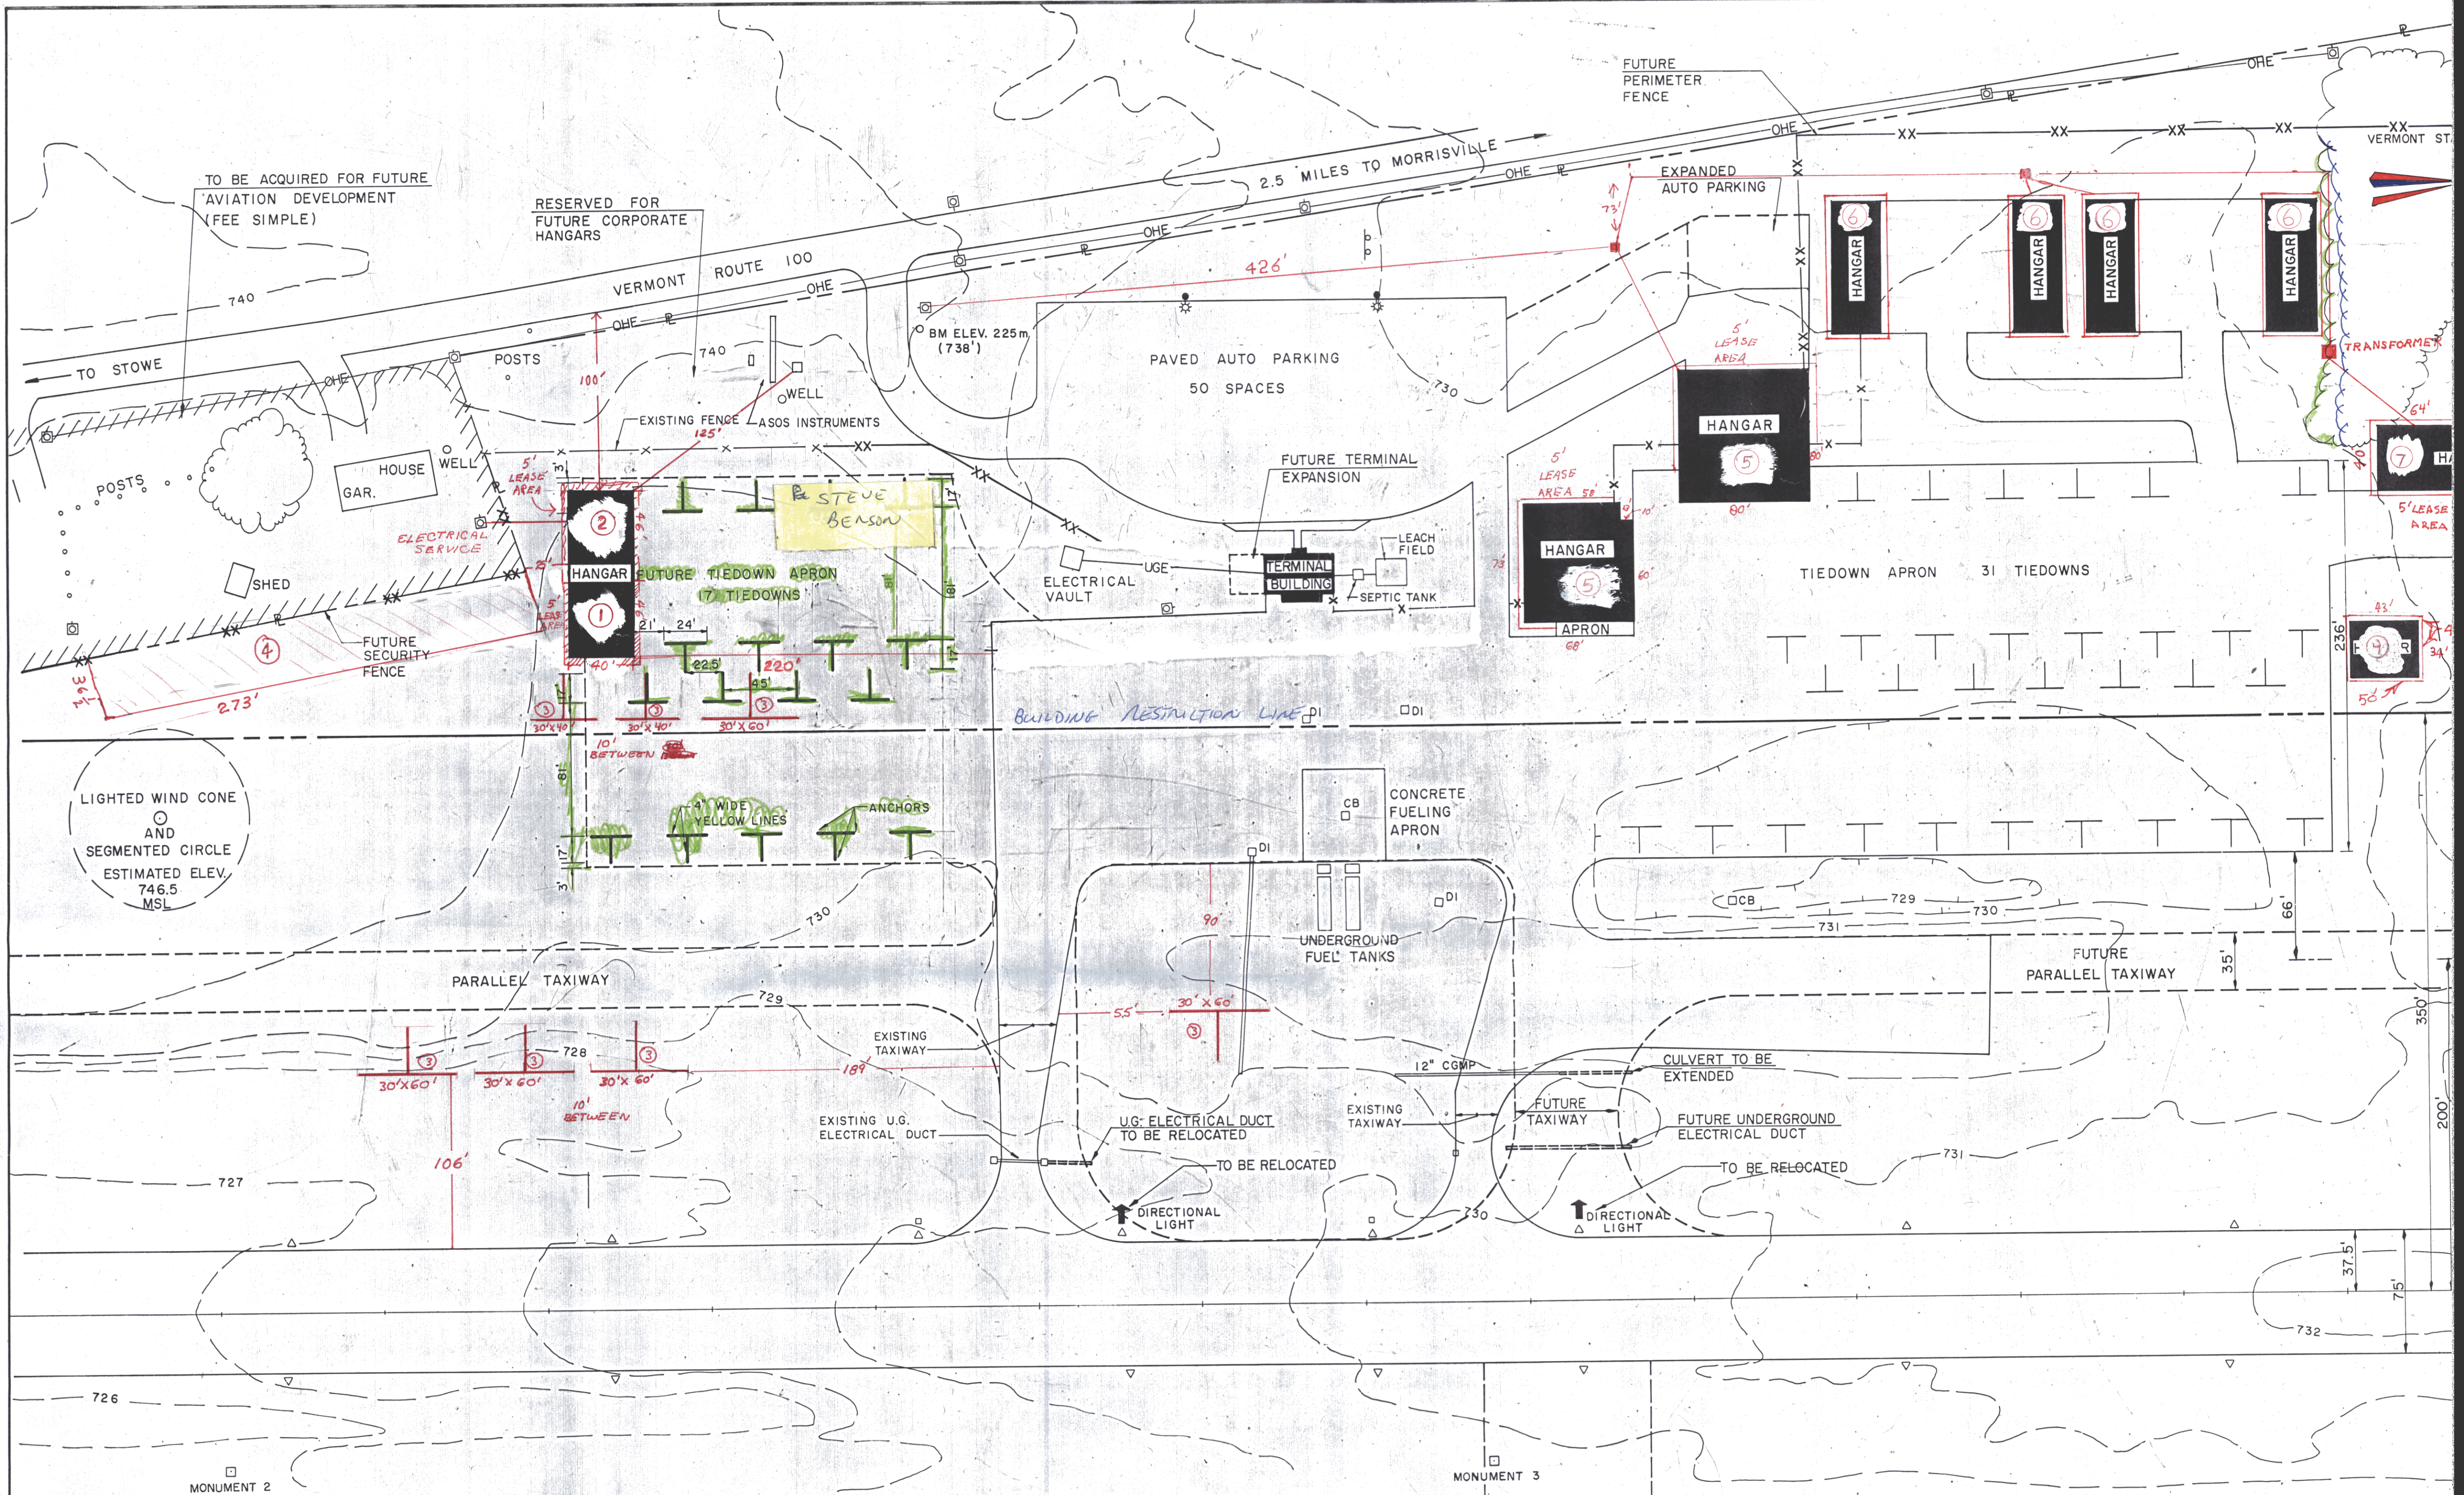

- ① Bisson 7-29-93
 ② LISA DARDEN 7-29-93
 ③ DAVID H. WHITCOMB
 ④ MEREDITH MARSHALL 9-4-78
 ⑤ PHIL'S AIRCRAFT SERVICE 2-10-93
 ⑥ PETER AND JIM WELLS LISA DARDEN, PEGASUS ENT
 ⑦ LEONARD DUBOIS 6-29-93
 ⑧ LEONARD DUBOIS 6-29-93
 ⑨ ROBERT JUZEK 1-24-85

LEGEND		
	EXISTING	ULTIMATE
Building Restriction Line	BRL	BRL
Airport Buildings and Hangars	As shown	As shown
Airport Property Line	As shown	As shown
Property to be Acquired	As shown	As shown
Easement to be Acquired	As shown	As shown
Contour Lines	As shown	As shown
Fence	As shown	As shown
Tree Line	As shown	As shown
Airport Pavement	As shown	As shown
Safety Area and Clear Zone	As shown	As shown
Ground Penetrations	As shown	As shown
Airport Reference Point (ARP)	As shown	As shown

NO.	DESCRIPTION	BY	DATE
1	HANGAR ADDITION	SSS	10/93
2	HANGAR ADDITION	SSS	1/93
3	ASOS INSTRUMENTS	SSS	12/92
4	REVISION		

MORRISVILLE/STOWE STATE
 MORRISVILLE, VERMONT

AIRPORT MASTER PL

TERMINAL AREA PL

GERALD D'AMICO, P.E.
 IN ASSOCIATION WITH
RISTFROST
 RIST-FROST ASSOCIATES, P.C.
 CONSULTING ENGINEERS