


AIRPORT DATA	EXISTING
AIRPORT ELEVATION	#93.4
AIRPORT REFERENCE POINT	N 44° 47' 23" E 71° 49' 36"
MEAN MAX. TEMP. (HOTTEST MO.)	83° F
TAXIWAY LIGHTING	None
TAXIWAY MARKING	None
AIRPORT/TERMINAL NAVAIDS	None
AIRPORT REFERENCE CODE (IARC)	B-1
ACREAGE OWNED IN FEE SIMPLE	168.40 Acres
ACREAGE OWNED IN EASEMENT	0.0 Acres
USE/OWNERSHIP	General Aviation/State

EXISTING	BUILDINGS
①	House
②	T-Hangar
EXISTING	TERMINAL AREA PAVEMENT
Ⓐ	Main Apron

LEGEND	EXISTING
GROUND CONTOUR	190
AIRPORT PROPERTY	
AVIGATION EASEMENT	
BUILDING RESTRICTION LINE (BRL) *	
PART 77 APPROACH SURFACE	
OBSTACLE FREE AREA (OFA)	
RUNWAY SAFETY AREA (RSA)	
RUNWAY SAFETY AREA IMPROVEMENTS	N/A
RUNWAY PROTECTION ZONE (RPZ)	
TREE LINE	
SECURITY FENCE	
AIRPORT REFERENCE POINT	
SWALE/DITCH	
R/W END IDENTIFIER LIGHTS (REIL)	
WETLAND BOUNDARY	
UNIMPROVED ROADWAYS / RUNWAY	
PAVEMENT	
AIRPORT BUILDINGS	
POTENTIAL EXISTING OBSTRUCTIONS	
POTENTIAL ARCHAEOLOGICAL IMPACT	

* ASSUMED BUILDING HEIGHT 30 FEET

RUNWAY PRO	
200'	
INNER WIDTH	
END C	
RUNWAY	APPROACH TYPE
R/W 2	Visual
R/W 20	Visual

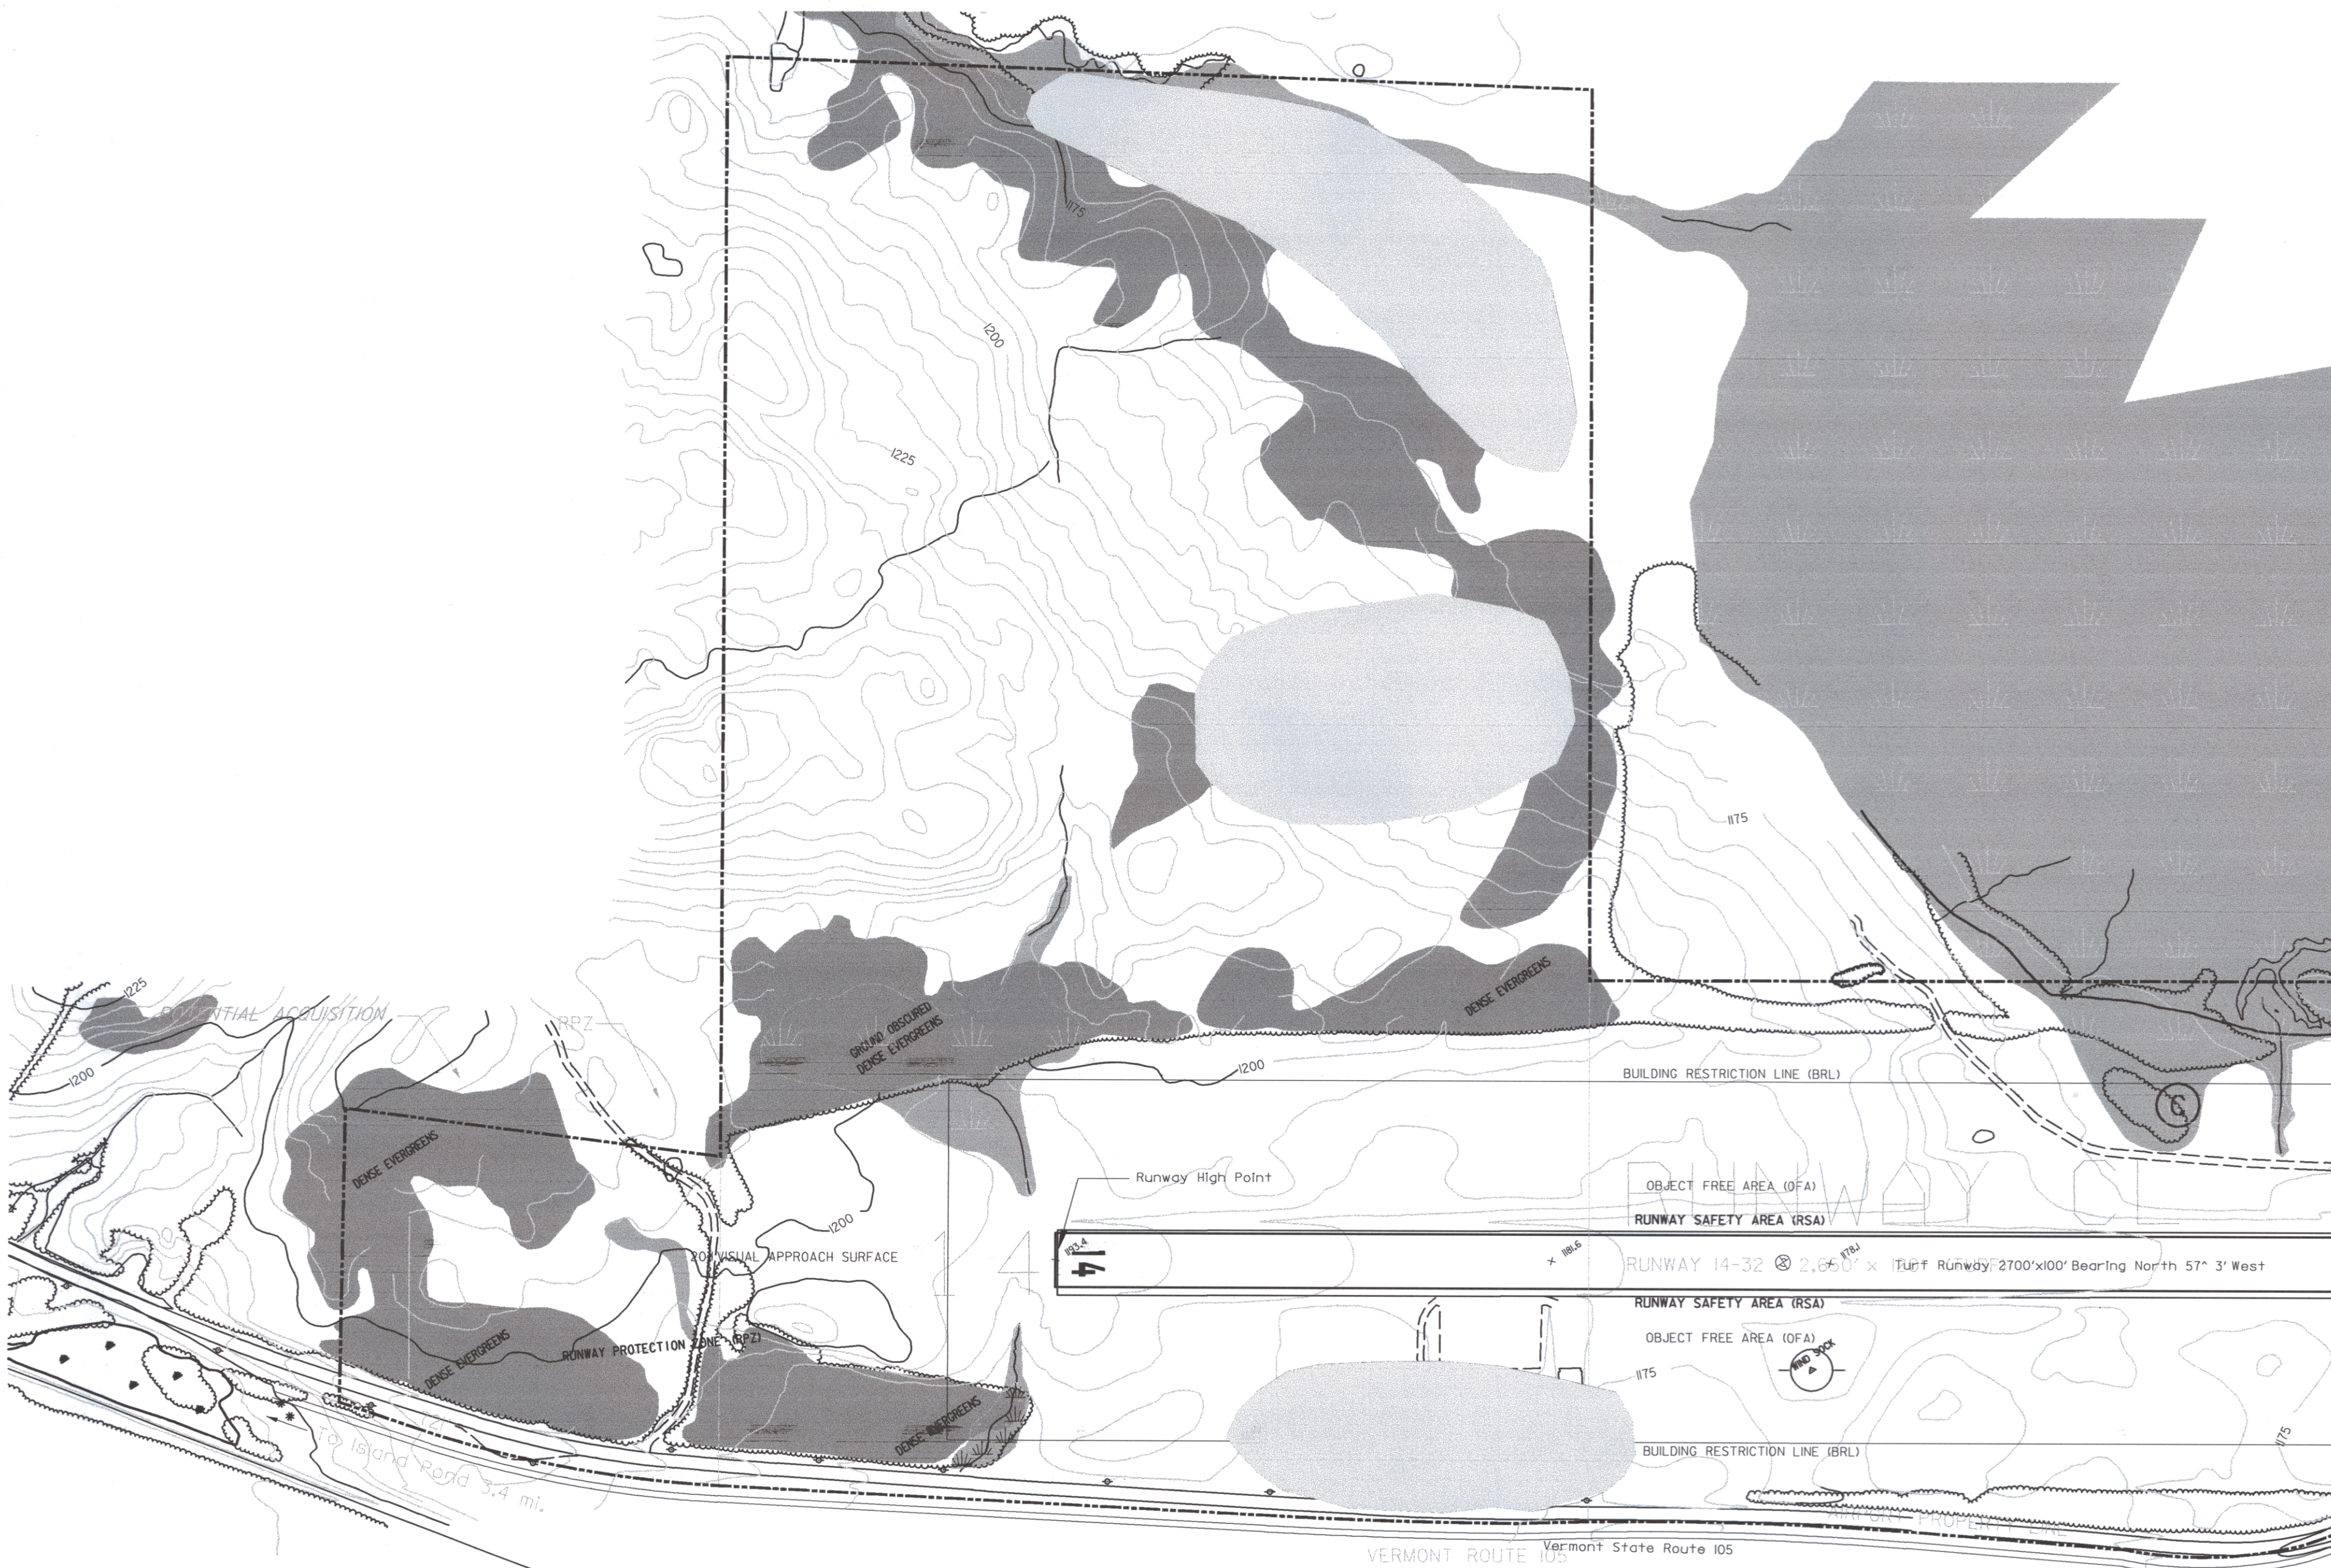

- NOTES:
1. HORIZONTAL DATUM NAD 83 (1986) INTERNATIONAL FEET.
 2. VERTICAL DATUM NAVD 88 INTERNATIONAL FEET.
 3. EXISTING EASEMENT AND PROPERTY LINES BASED ON "AIRPORT PROPERTY MAP" PREPARED FOR VAOT BY CLOUGH HARBOUR & ASSOCIATES, MARCH 1999