



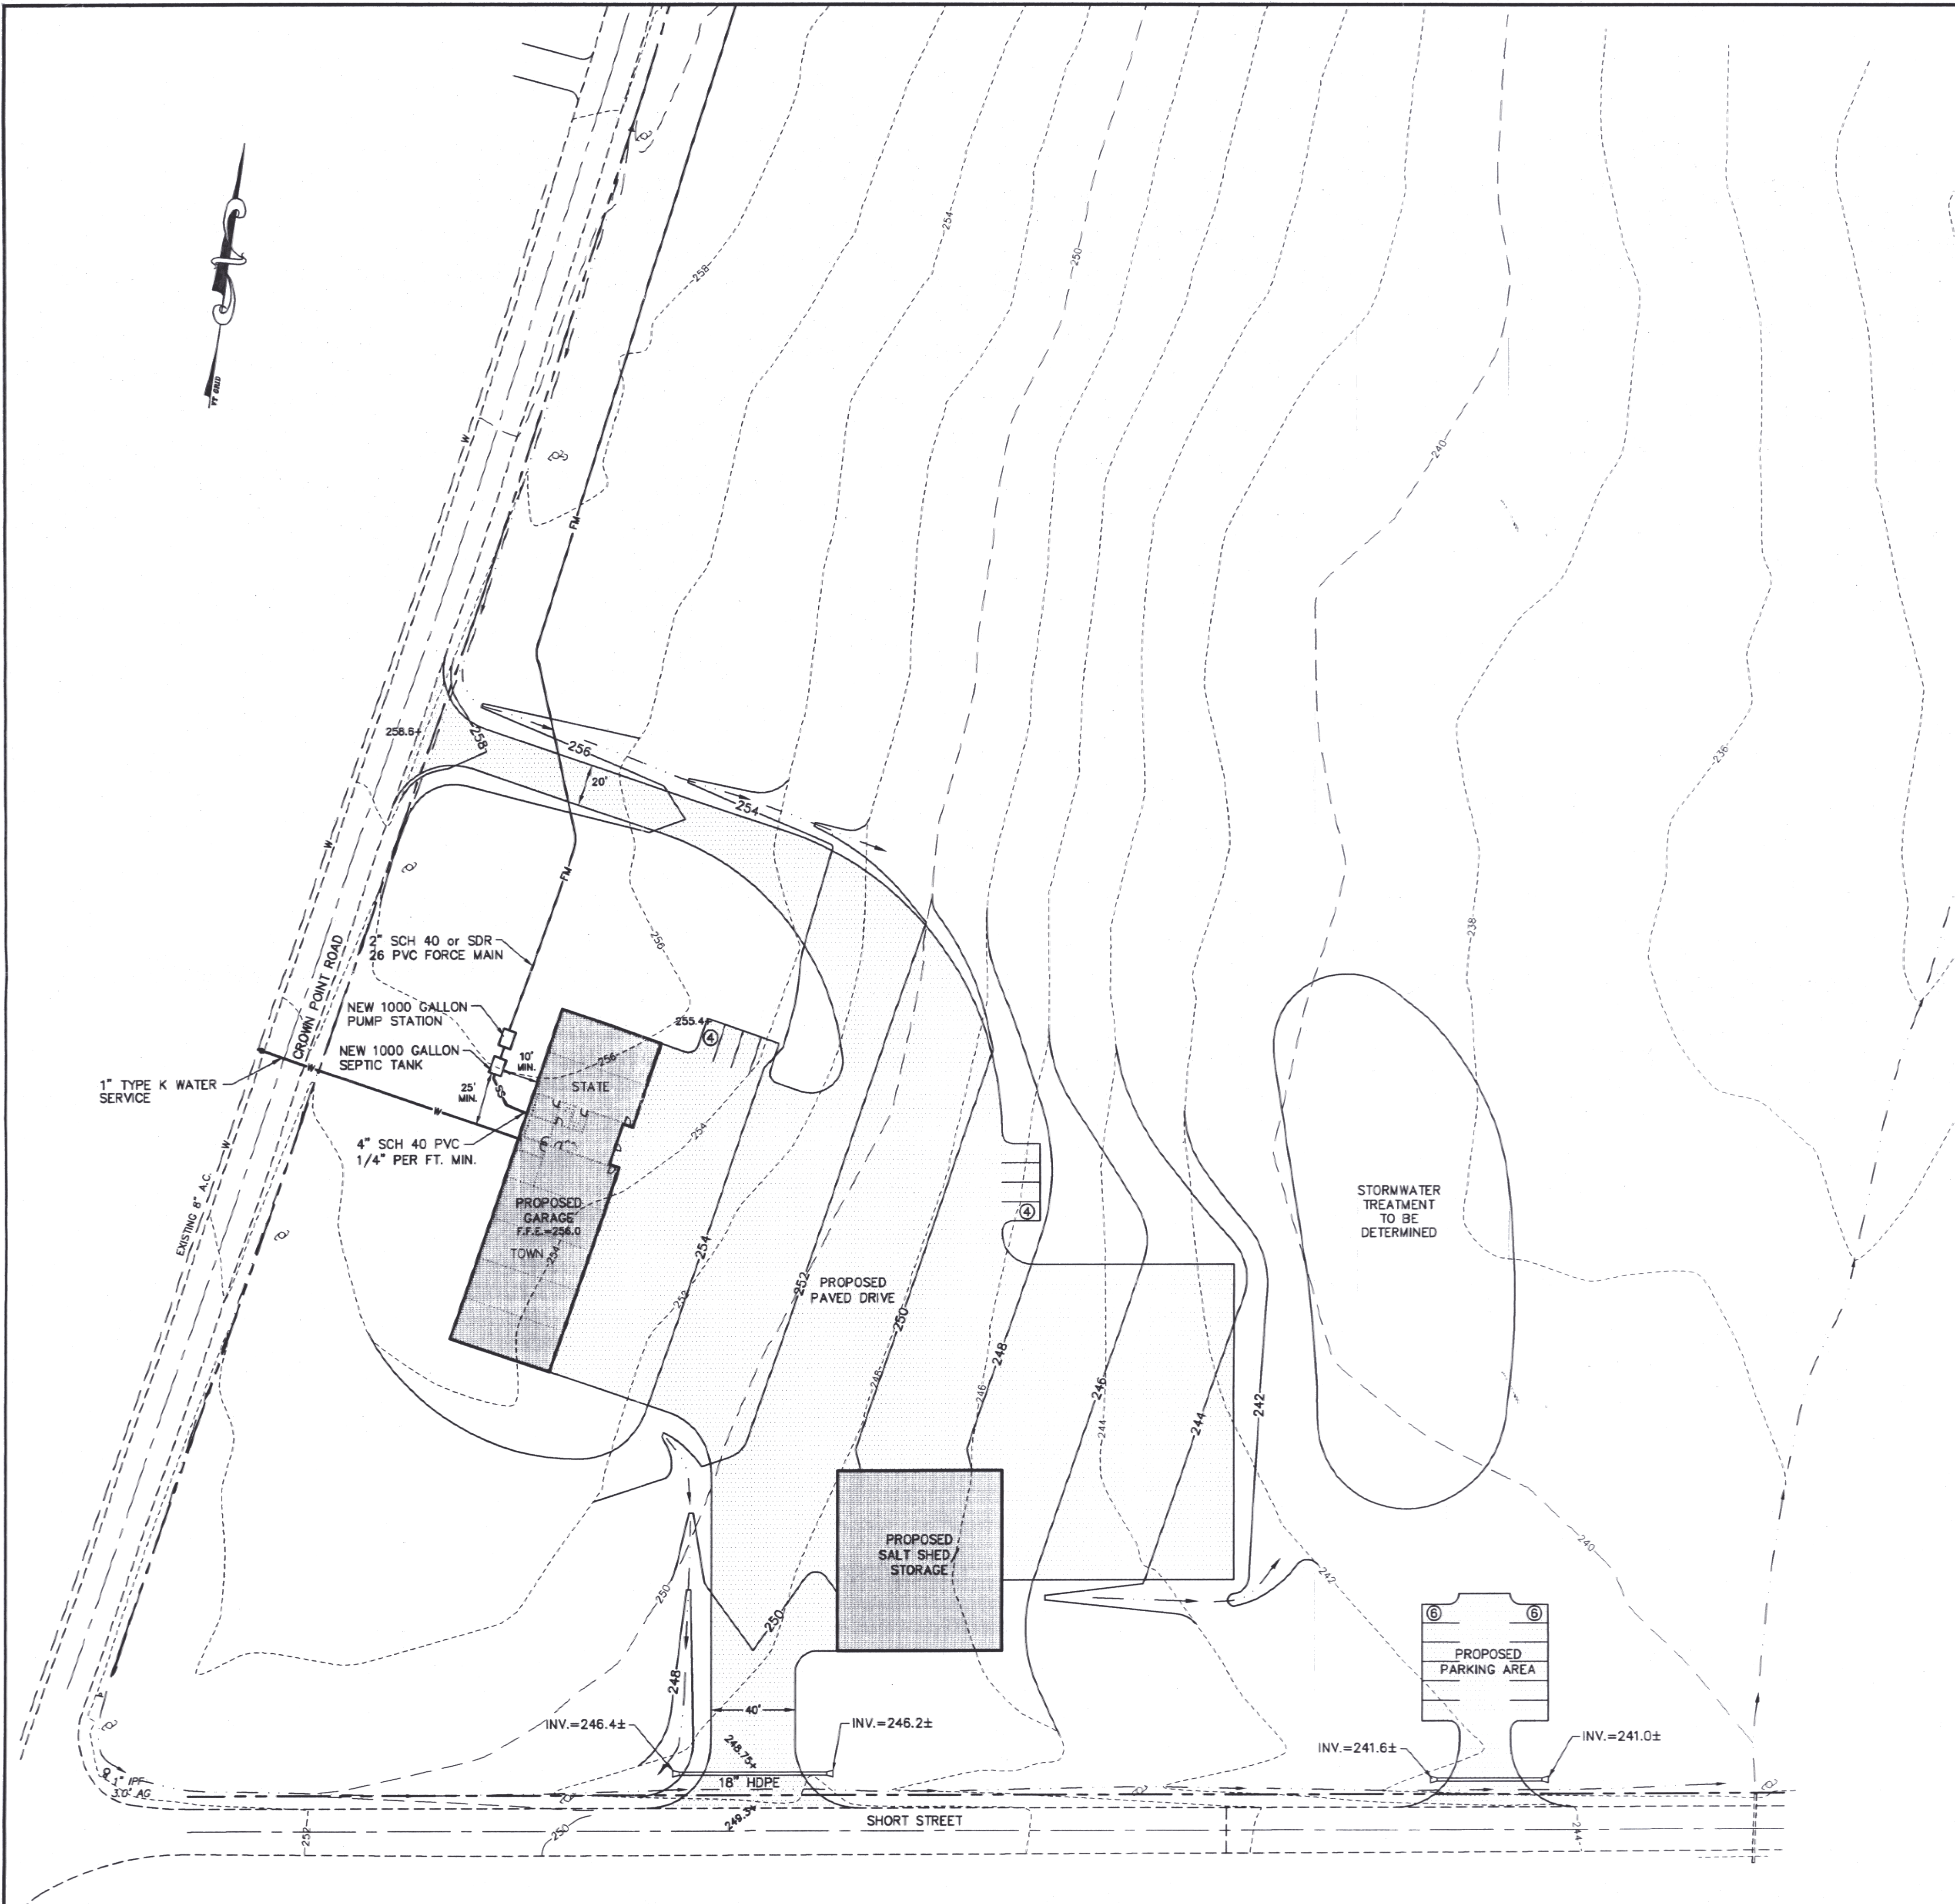

LEGEND

- FM PROPOSED FORCE MAIN
- W PROPOSED WATER LINE
- 242- EXISTING CONTOUR
- - - - - APPROXIMATE PROPERTY LINE
- OE OVERHEAD ELECTRIC
- ST STORM DRAINAGE LINE
- W EXISTING WATER LINE
- PO POWER POLE
- ===== CULVERT
- - - - - DRAINAGE SWALE

GRAPHIC SCALE

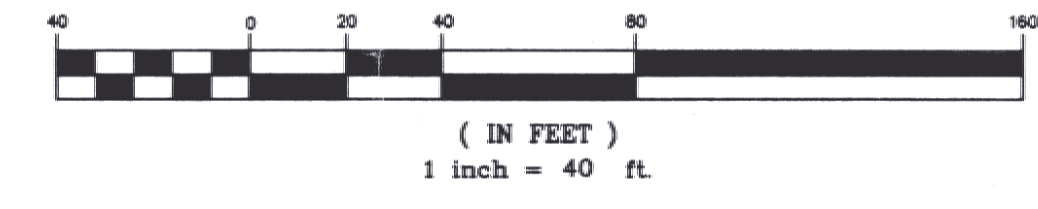

PROGRESS
PLANS

SITE ENGINEER:



CIVIL ENGINEERING ASSOCIATES, INC.
P.O. BOX 485 SHELBURNE, VT 05482
802-985-2323 FAX: 802-985-2271 web: www.cesv.com

COPYRIGHT © 2002 - ALL RIGHTS RESERVED

DRAWN
PJM/PFL

CHECKED
BCE

APPROVED
BCE

OWNER:



STATE OF
VERMONT


VERMONT AGENCY
OF
TRANSPORTATION

MONTPELIER, VERMONT

PROJECT:

**BRIDPORT
GARAGE**

DUMP ROAD
BRIDPORT, VERMONT

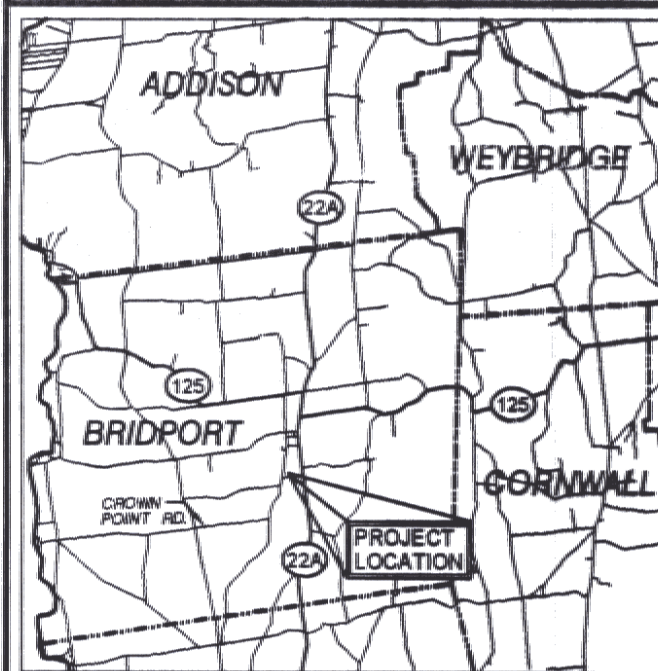

LOCATION MAP

1" = ±3.5 miles

DATE	CHECKED	REVISION

DATE
APRIL, 2004

SCALE
1" = 40'

PROJ. NO.
04128

DRAWING NUMBER

C1