




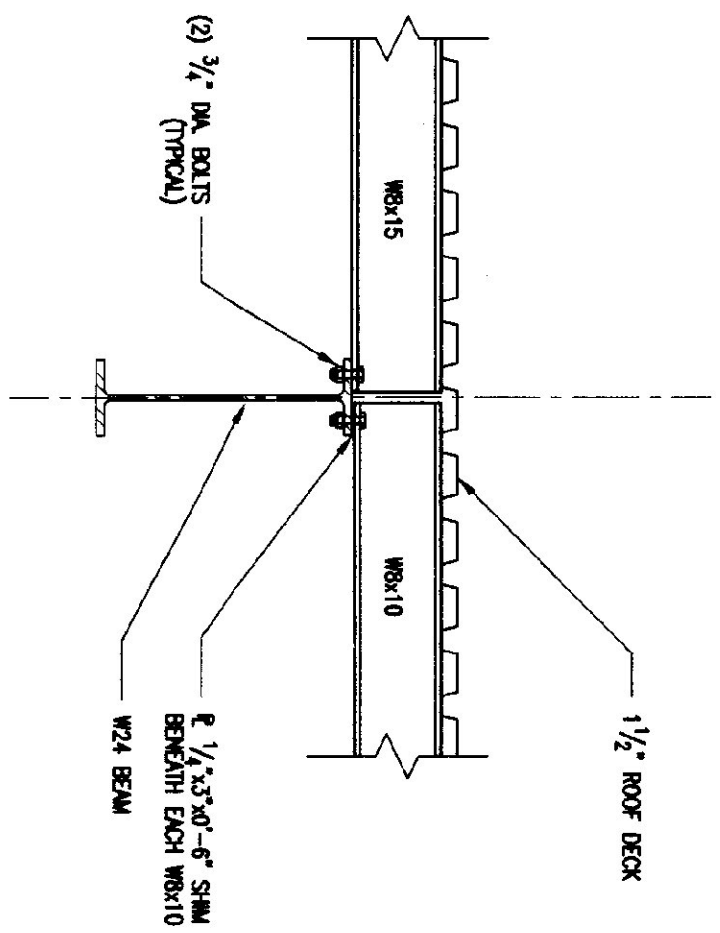


FRAMING DETAIL
1
3/4" = 1'-0"

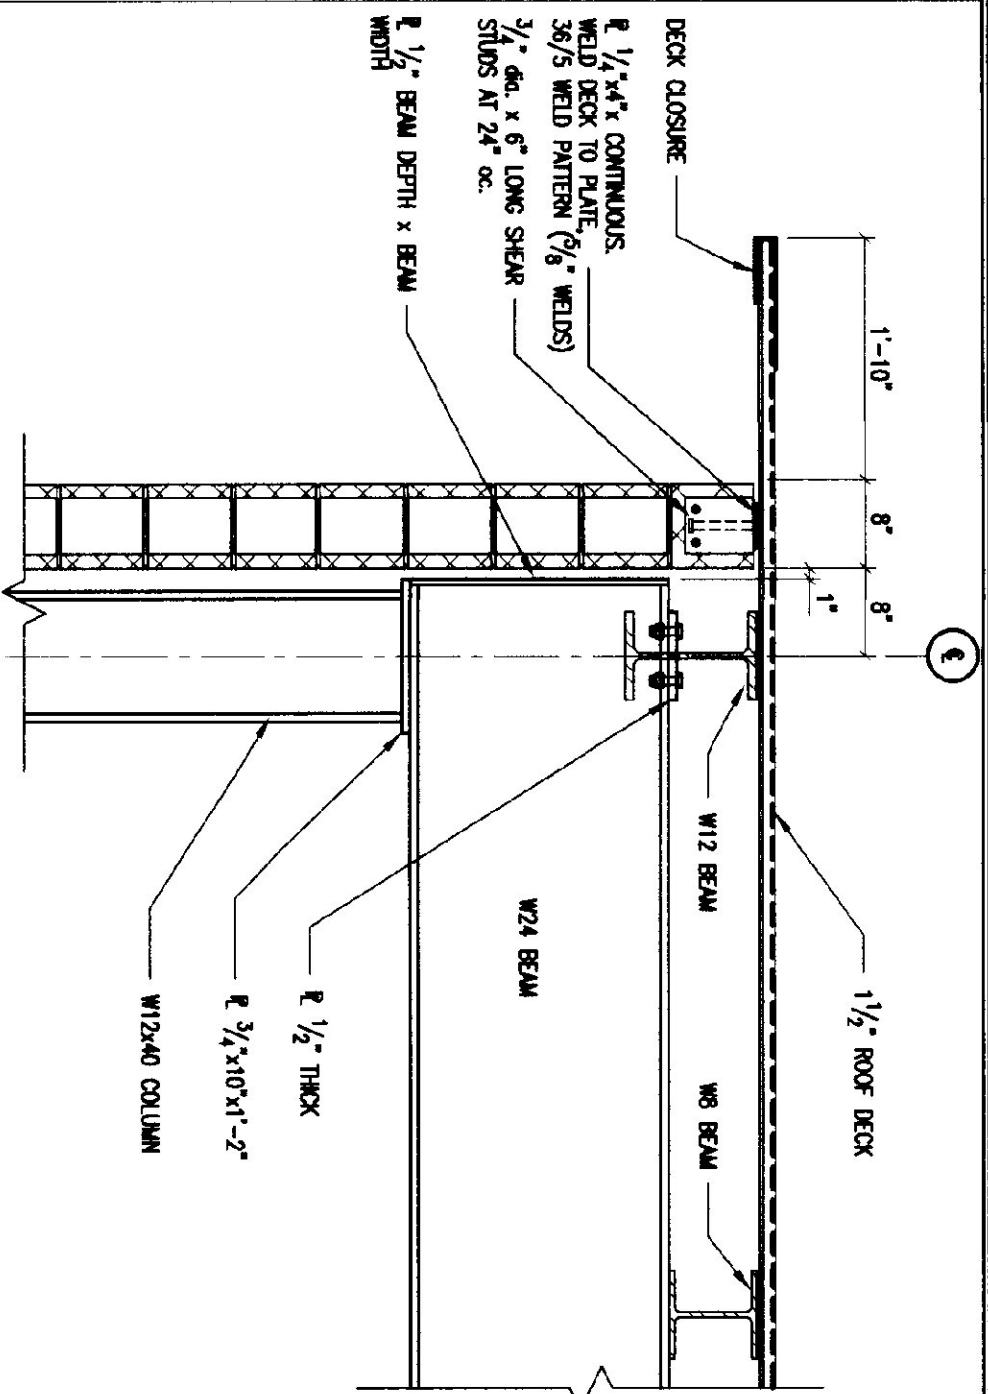


EAVE FRAMING DETAIL AT CMU WALL
2
3/4" = 1'-0"

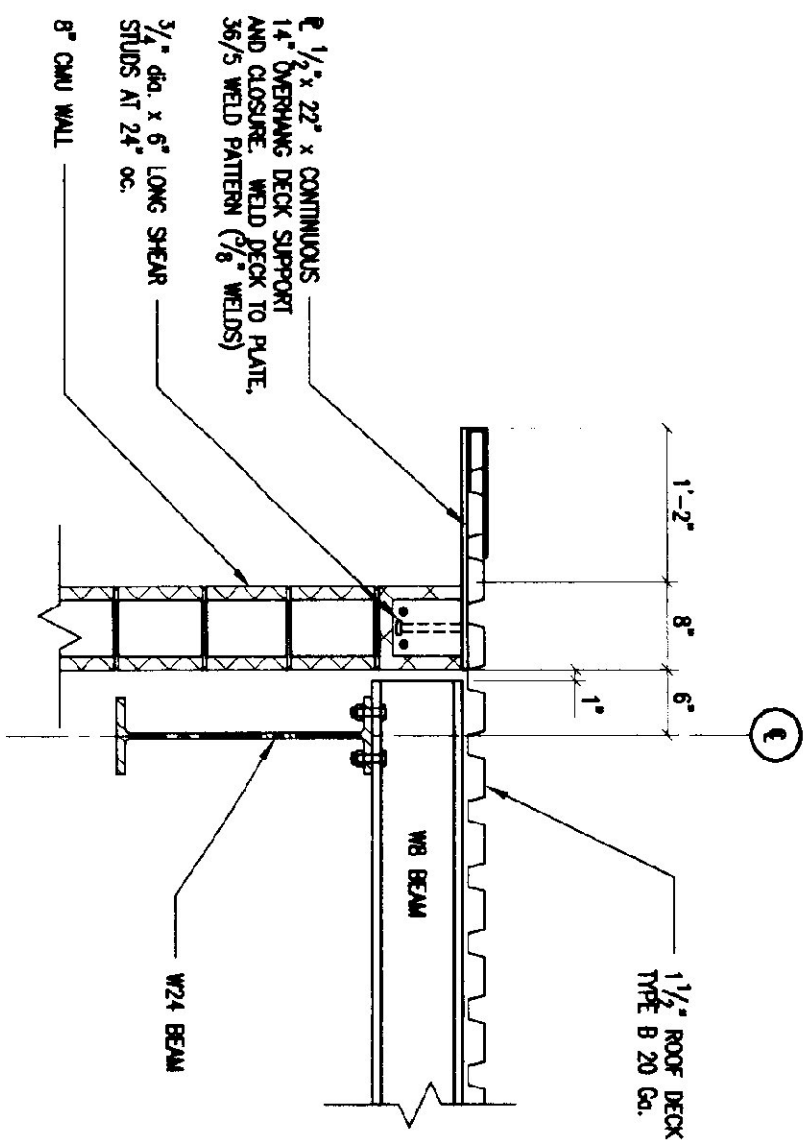


GABLE END FRAMING DETAIL
3
3/4" = 1'-0"

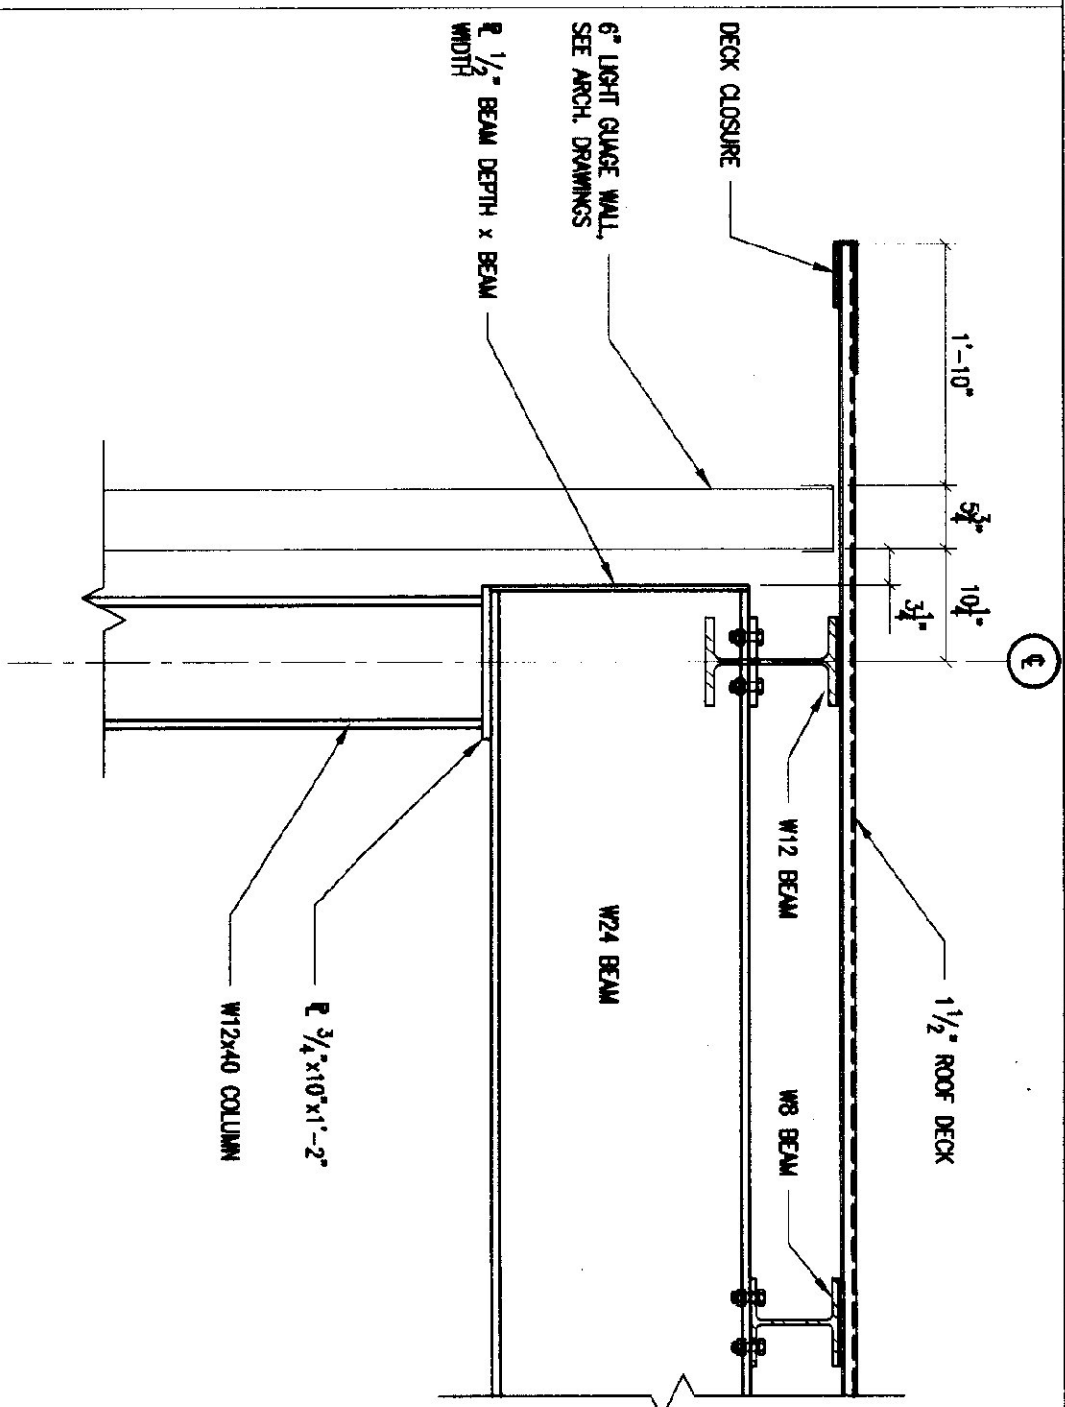


EAVE FRAMING DETAIL AT CMU WALL
4
3/4" = 1'-0"

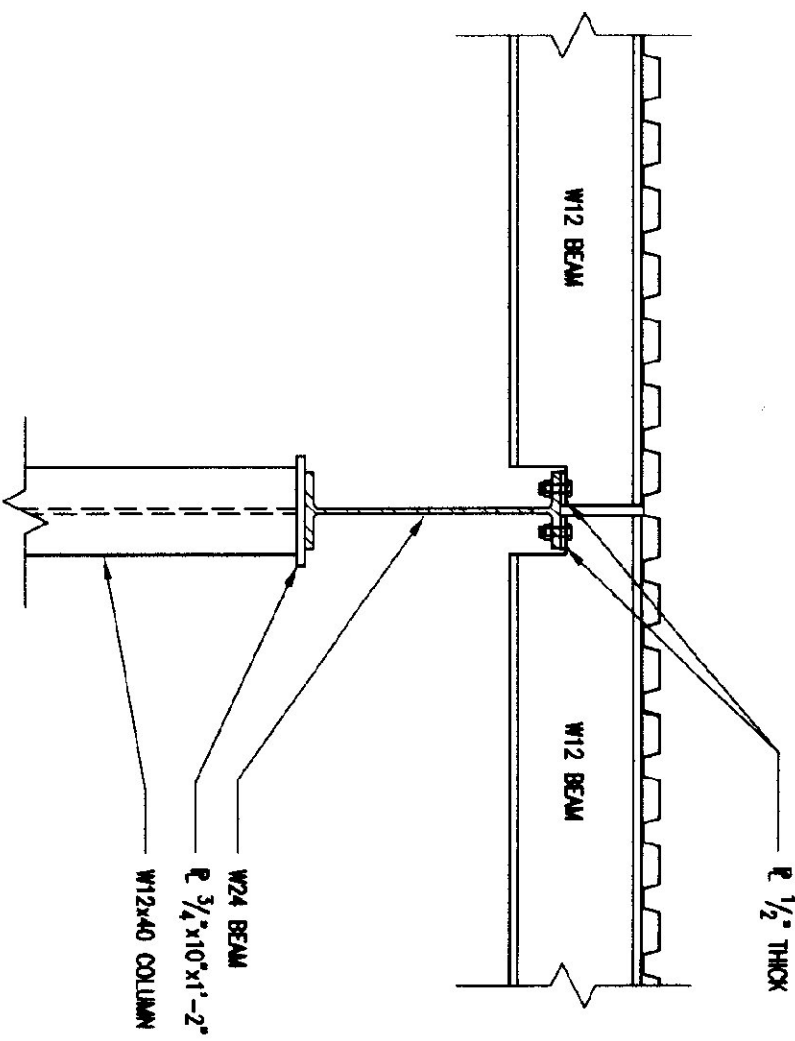

FRAMING DETAIL
5
3/4" = 1'-0"

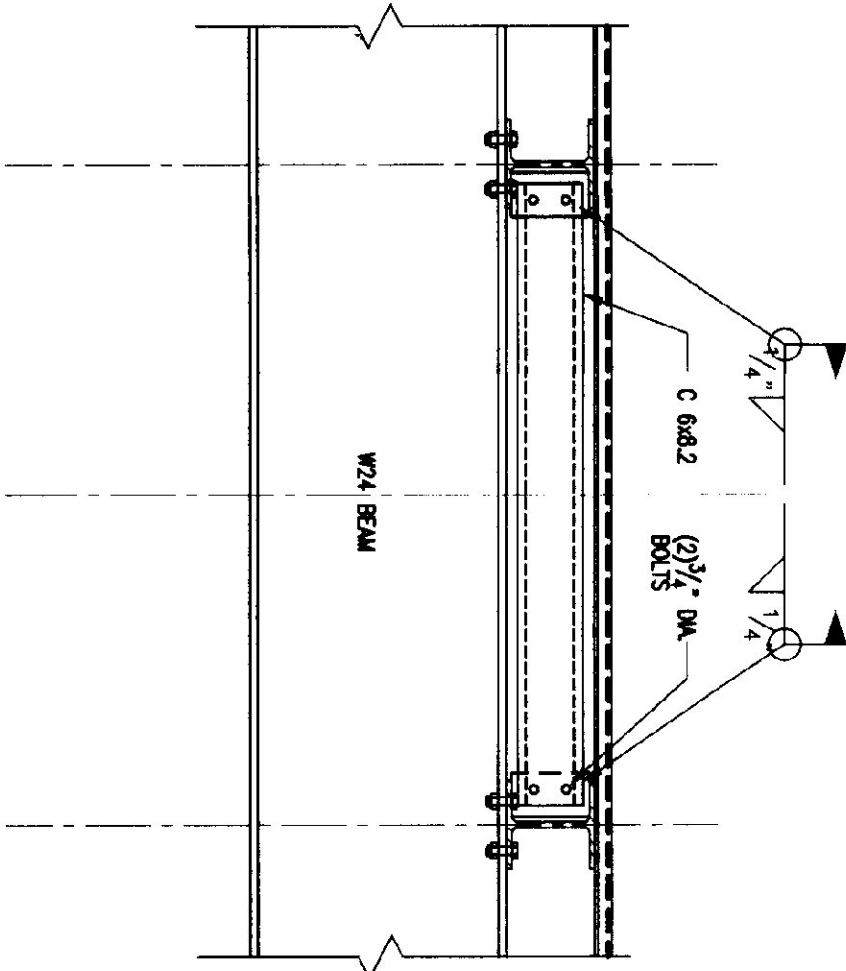

FRAMING DETAIL
6
3/4" = 1'-0"

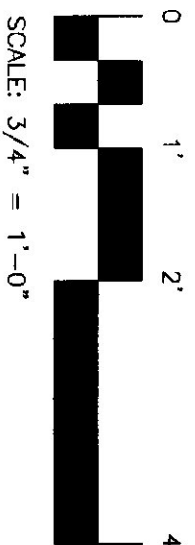

REVISIONS	
1-10-00	Final Rev.
SCALE: AS NOTED	
DATE: OCT 15, 1999	
DRAWN BY: KW/JMM	
APPR. BY: DWB	

AGENCY OF TRANSPORTATION
COLCHESTER MAINTENANCE FACILITY
CHIMNEY CORNERS
COLCHESTER, VERMONT



STATE OF VERMONT
DEPARTMENT OF BUILDINGS
AND GENERAL SERVICES
AGENCY OF ADMINISTRATION
MONTPELIER, VERMONT



DORE AND WHITTIER INC.
ARCHITECTS • PROJECT MANAGERS
786 WILLETTON ROAD • SOUTH BURLINGTON • VERMONT

ENGINEERING
VENTURES INC.
7 Kilburn Street
Burlington, VT 05401
Tel: 802.868.8888
Fax: 802.868.8888
EngineeringVentures.com

MAINTENANCE
GARAGE
DETAILS
S-3.1
15 OF 36