


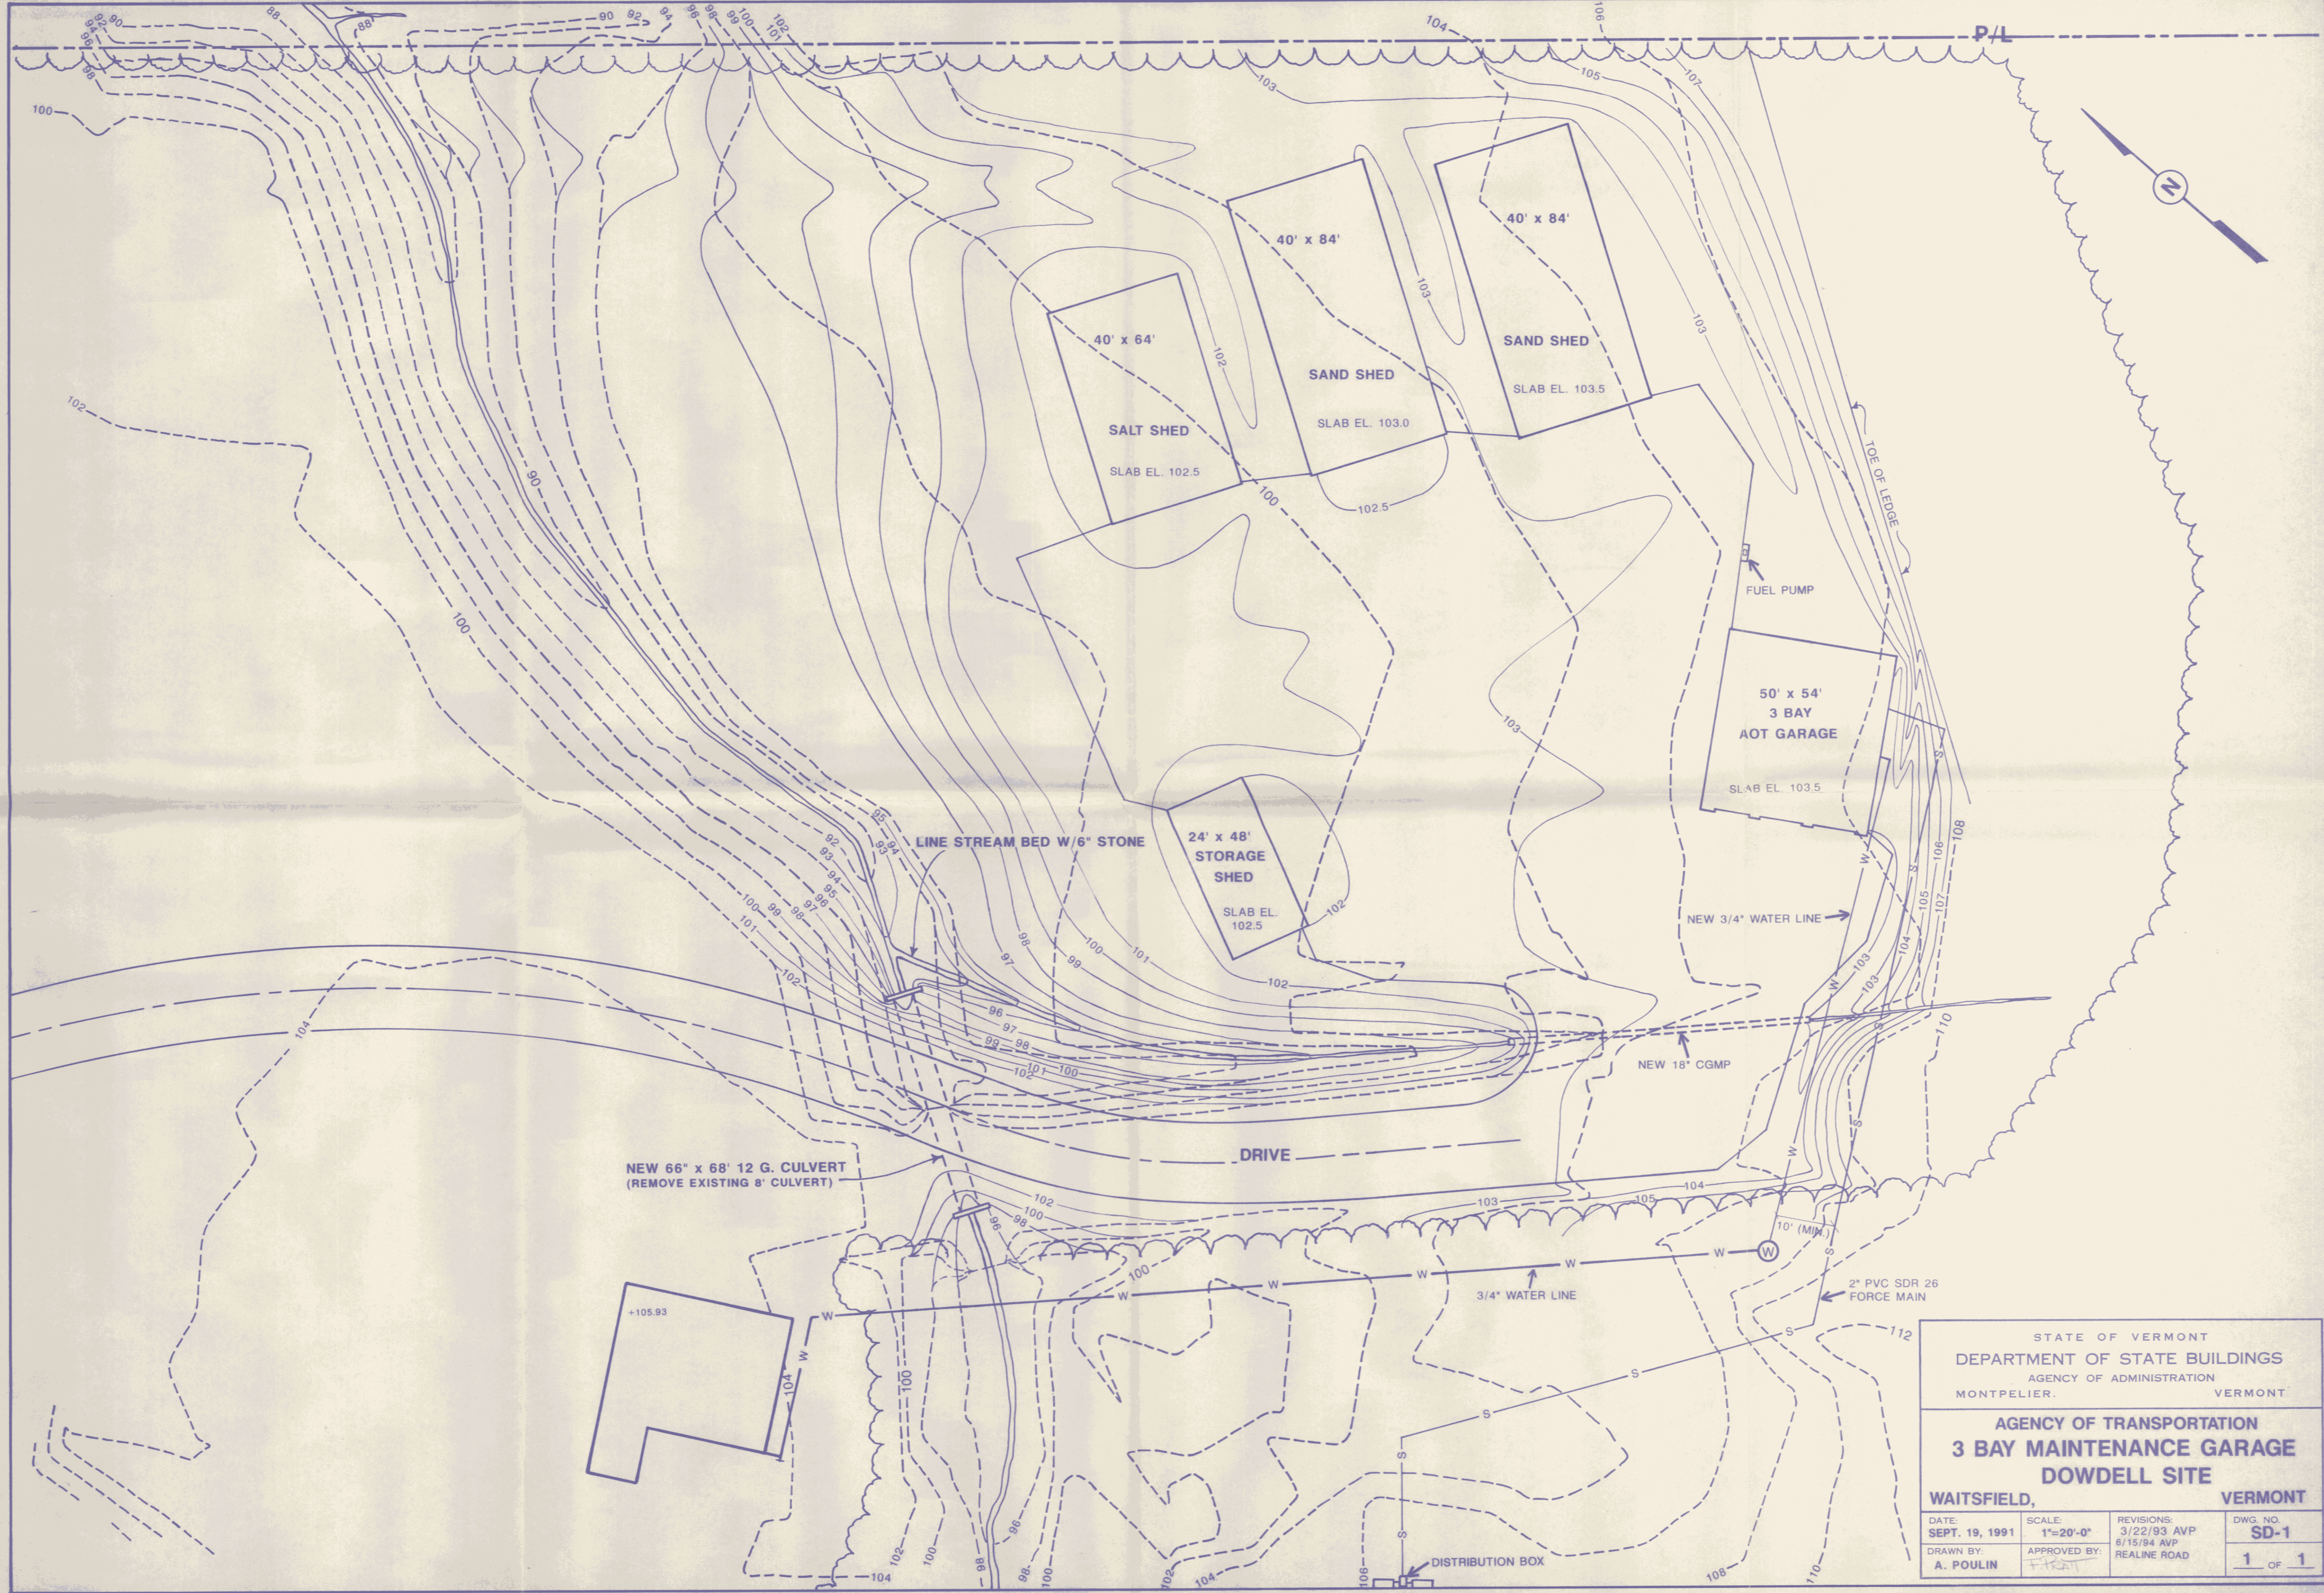

STATE OF VERMONT DEPARTMENT OF STATE BUILDINGS AGENCY OF ADMINISTRATION MONTPELIER, VERMONT			
AGENCY OF TRANSPORTATION 3 BAY MAINTENANCE GARAGE DOWDELL SITE WAITSFIELD, VERMONT			
DATE: SEPT. 19, 1991	SCALE: 1"=20'-0"	REVISIONS: 3/22/93 AVP 6/15/94 AVP REALINE ROAD	DWG. NO. SD-1 1 OF 1
DRAWN BY: A. POULIN	APPROVED BY: <i>[Signature]</i>		