


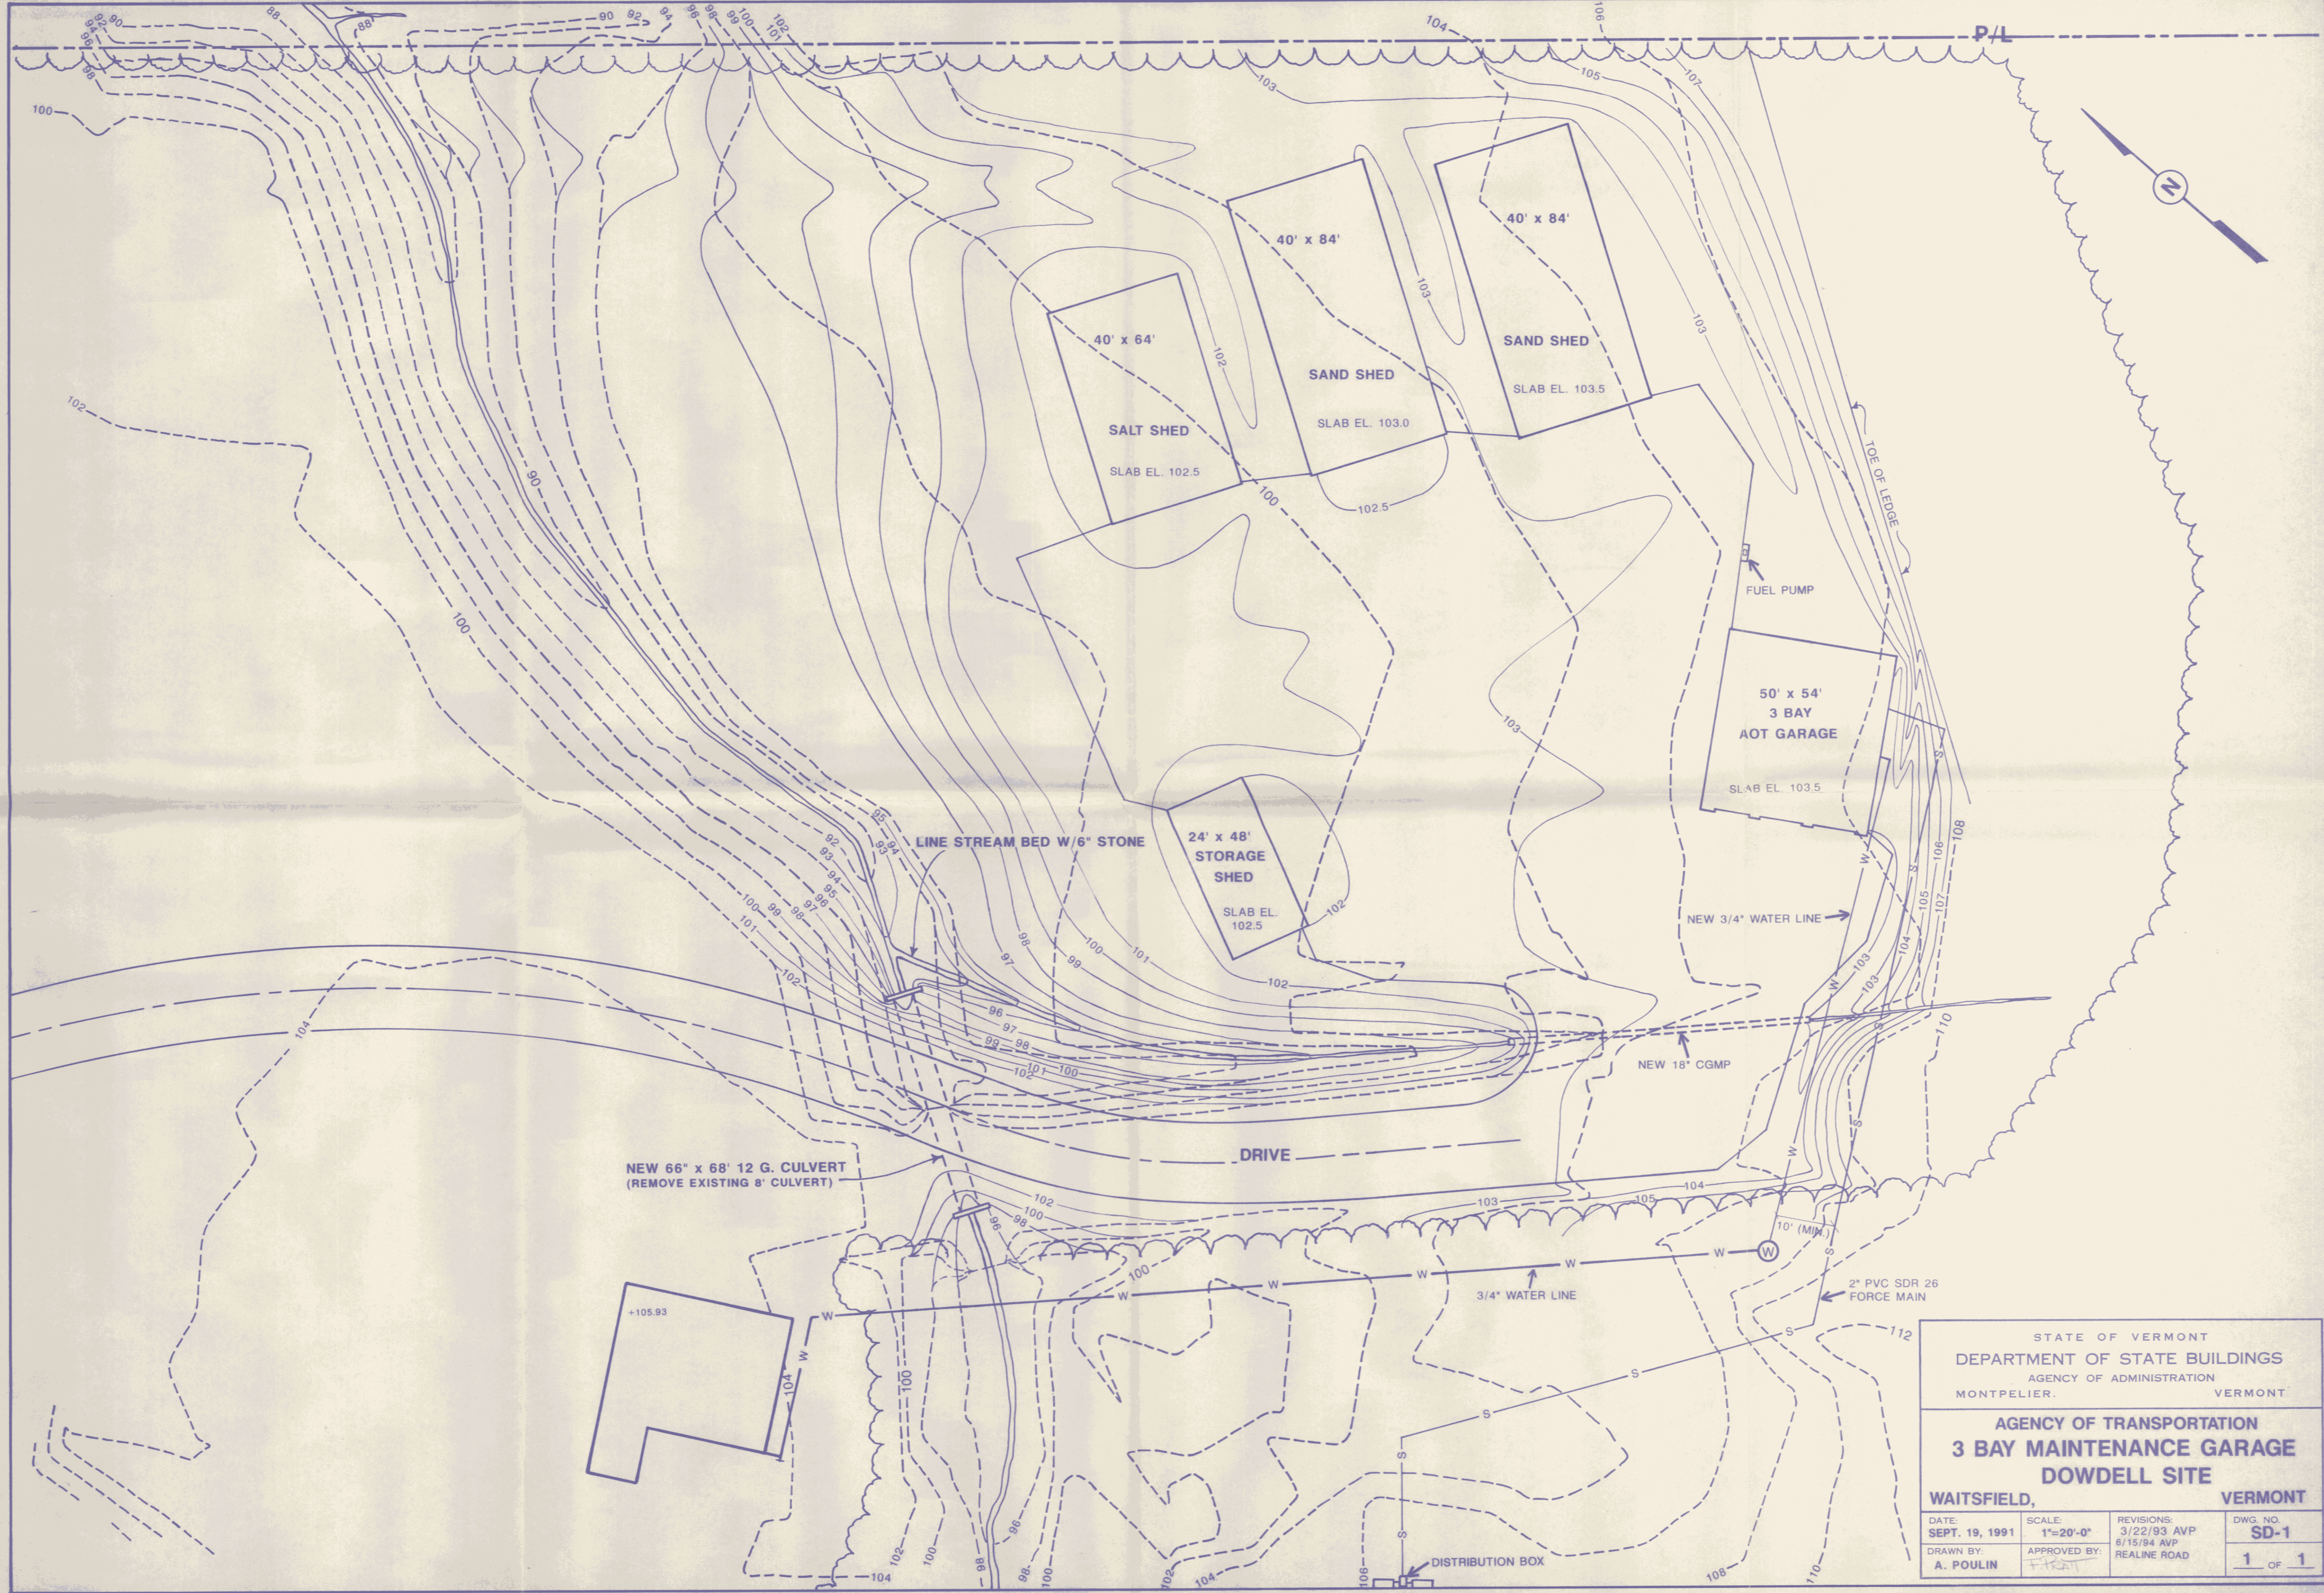

STATE OF VERMONT
DEPARTMENT OF STATE BUILDINGS
AGENCY OF ADMINISTRATION
MONTPELIER, VERMONT

AGENCY OF TRANSPORTATION
3 BAY MAINTENANCE GARAGE
DOWDELL SITE
WAITSFIELD, VERMONT

DATE: SEPT. 19, 1991	SCALE: 1"=20'-0"	REVISIONS: 3/22/93 AVP 6/15/94 AVP REALINE ROAD	DWG. NO. SD-1 1 OF 1
DRAWN BY: A. POULIN	APPROVED BY: <i>[Signature]</i>		