


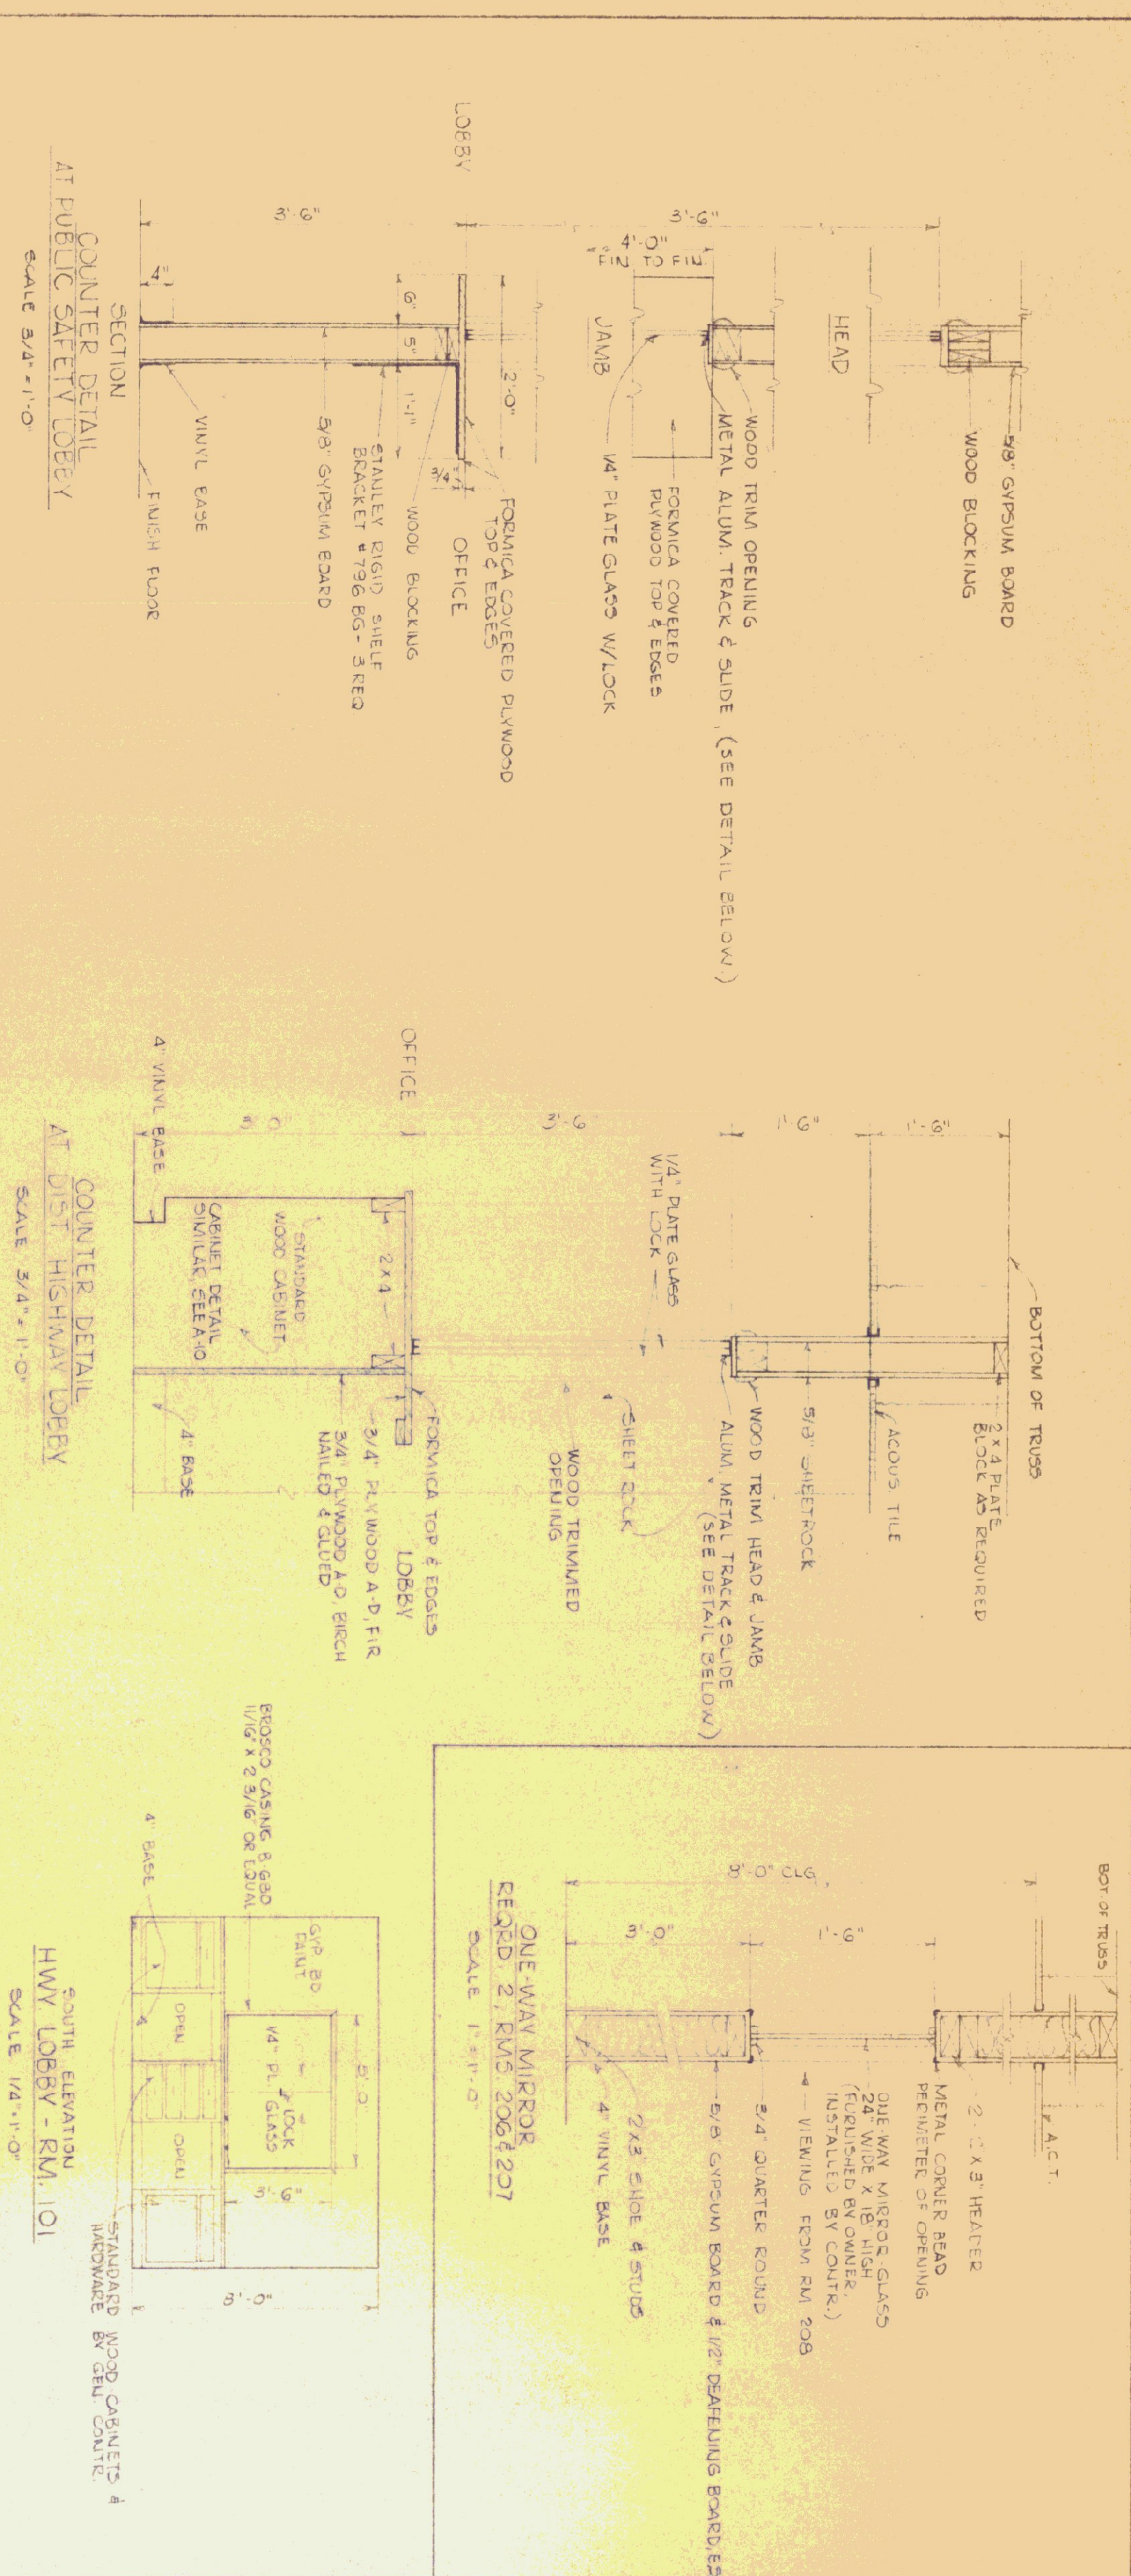

ROOM FINISH SCHEDULE									
RM NO.	ROOM	FLOOR	MATERIAL	FINISH	BASE	WALLS	CEILING	REMARKS	
200	SERIES ROOMS								
201	ENTRY	V. A. TILE	MAX	4" VINYL	GYP BOARD	PAINT	A. C. T.	-	
202	LOBBY & WAITING	DO.	DO.	DO.	DO.	DO.	DO.	-	
203	NOT READING & OFFICE	DO.	DO.	DO.	DO.	DO.	DO.	-	SHELVES & STRIPS PAINTED
204	EVIDENCE STORAGE	DO.	DO.	DO.	DO.	DO.	DO.	-	DO.
205	MEN'S TOILET	DO.	DO.	DO.	DO.	DO.	DO.	-	
206	INTERROGATION	DO.	DO.	DO.	DO.	DO.	DO.	-	
207	INTERROGATION	DO.	DO.	DO.	DO.	DO.	DO.	-	
208	B. C. I. OFFICE	DO.	DO.	DO.	DO.	DO.	DO.	-	
209	EVIDENCE STORAGE	DO.	DO.	DO.	DO.	DO.	DO.	-	
210	SAFETY EDUCATION	DO.	DO.	DO.	DO.	DO.	DO.	-	
211	PATROL CAMDS.	DO.	DO.	DO.	DO.	DO.	DO.	-	
212	GENERAL STORAGE	DO.	DO.	DO.	DO.	DO.	DO.	-	
213	BOILER ROOM	V. A. TILE	MAX	4" VINYL	G. E. - BLOCK	DO.	DO.	-	SHELVING & STRIPS ALL PAINTED
214	JANITOR	CONCRETE	HARDENED	-	BLOCK	DO.	DO.	-	
215	EMERGENCY GENERATOR	CONCRETE	HARDENED	-	BLOCK	DO.	DO.	-	
216	GARAGE	DO.	DO.	-	BLOCK-BRICK	GYP BOARD	PAINT	-	
217	RADIO REPAIR	V. A. TILE	MAX	4" VINYL	G. E. - BLOCK	DO.	A. C. T.	-	
218	RADIO EQUIPMENT	DO.	DO.	DO.	DO.	DO.	DO.	-	
219	CONFERENCE ROOM	DO.	DO.	DO.	DO.	DO.	DO.	-	
220	TOOPO ROOM	DO.	DO.	DO.	DO.	DO.	DO.	-	
221	MEN'S TOILET	DO.	DO.	DO.	DO.	DO.	DO.	-	
222	WOMEN'S TOILET	DO.	DO.	DO.	DO.	DO.	DO.	-	
223	TOILET	DO.	DO.	DO.	DO.	DO.	DO.	-	
224	DISPATCHER & SEN. OFF.	DO.	DO.	DO.	G. E. - BLOCK	DO.	DO.	-	SHELVING & HOOK STRIPS PAINTED
225	CORRIDOR	DO.	DO.	DO.	GYP BOARD	PAINT	A. C. T.	-	
100 SERIES ROOMS									
100	ENTRY	V. A. TILE	4" VINYL	G. E. - BLOCK	PAINT	A. C. T.	-	-	BLOCK-FILSH JOINTS - SHELVY & HOOK STRIP PAINTED
101	LOBBY & SECRETARIAL	DO.	DO.	DO.	DO.	DO.	DO.	-	DO.
102	DIST. ENG'G'S OFFICE	DO.	DO.	DO.	DO.	DO.	DO.	-	DO.
103	CONFERENCE ROOM	DO.	DO.	DO.	DO.	DO.	DO.	-	DO.
104	DRAFTING ROOM	DO.	DO.	DO.	DO.	DO.	DO.	-	DO.
105	WOMEN'S TOILET	DO.	DO.	DO.	DO.	DO.	DO.	-	DO.
106	JANITOR	DO.	DO.	DO.	DO.	DO.	DO.	-	DO.
107	MEN'S TOILET	DO.	DO.	DO.	DO.	DO.	DO.	-	DO.
108	PLAN ROOM	DO.	DO.	DO.	DO.	DO.	DO.	-	DO.
109	STORAGE	DO.	DO.	DO.	DO.	DO.	DO.	-	DO.
110	STORAGE	DO.	DO.	DO.	DO.	DO.	DO.	-	DO.
111	TYPIST'S ROOM	DO.	DO.	DO.	DO.	DO.	DO.	-	DO.
WINDOW SCHEDULE									
WINDOW NO.	ROUGH OPENING	WINDOW DIMENSION	REMARKS						
1	6'-2" X 4'-1 1/2"	5'-11 1/2" X 4'-5 1/4"	DOUBLE HOGS ROLLING ALUM. WINDOW W/ THERMAL INTEGRITY W/ SCREENS						
2	3'-11/8" X 11'-10 5/8"	2'-1" X 11'-9"	PERLA AMULUS WINDOW-HOPPER UNIT # 3206 W/ POLE & TRANSD. LATCHING SYSTEM						
3	4'-0 1/2" X 4'-0 1/2"	4'-0" X 4'-0"	ANDERSON PERMA-SHIELD GLIDING WINDOW W/ THERMAL INTEGRITY & SCREENS						
LOOSE - LINTEL SCHEDULE									
NO. RECORD	SIZE	LENGTH	LOCATION	REMARKS					
3	6 X 4 X 1/2	7'-0"	WINDOWS RM 102, 103, 104	(1) EACH					
1	5 X 3 1/2 X 7/16	5'-0"	WINDOWS RM 211	BRICK WALL EXT.					
2	DO.	4'-0"	DOOR PS. 21	BRICK VENEER EXT.					
1	DO.	DO.	DOOR PS. 19	DO.					
1	DO.	DO.	DOOR PS. 18	DO.					
1	DO.	DO.	DOOR HWY. 14	DO.					
7	DO.	DO.	DOOR PS. 49, 23, 25 & HWY. 12	(2) EACH @ BLOCK WALLS					
2	4 X 2 X 1/2	4'-6"	DOOR PS. 20	(EMERGENCY GENERATOR ROOM)					
NOTE: ALL OPENINGS THROUGH MATCHING TO HAVE 4 X 2 1/2 X 5/8 STEEL & LINTELS.									
STATE OF VERMONT STATE BUILDINGS DEPARTMENT DEPARTMENT OF ADMINISTRATION MONTPELIER, VERMONT									
ST. JOHNSBURY OFFICE BUILDING									
Finish Details & Room Finish Schedule									
DATE: 6-7-72	DESIGNED BY:	CHECKED BY:	DWG. NO. A.6						
DRAWN BY: LJ	APPROVED BY:	DATE:	7 OF 11						