


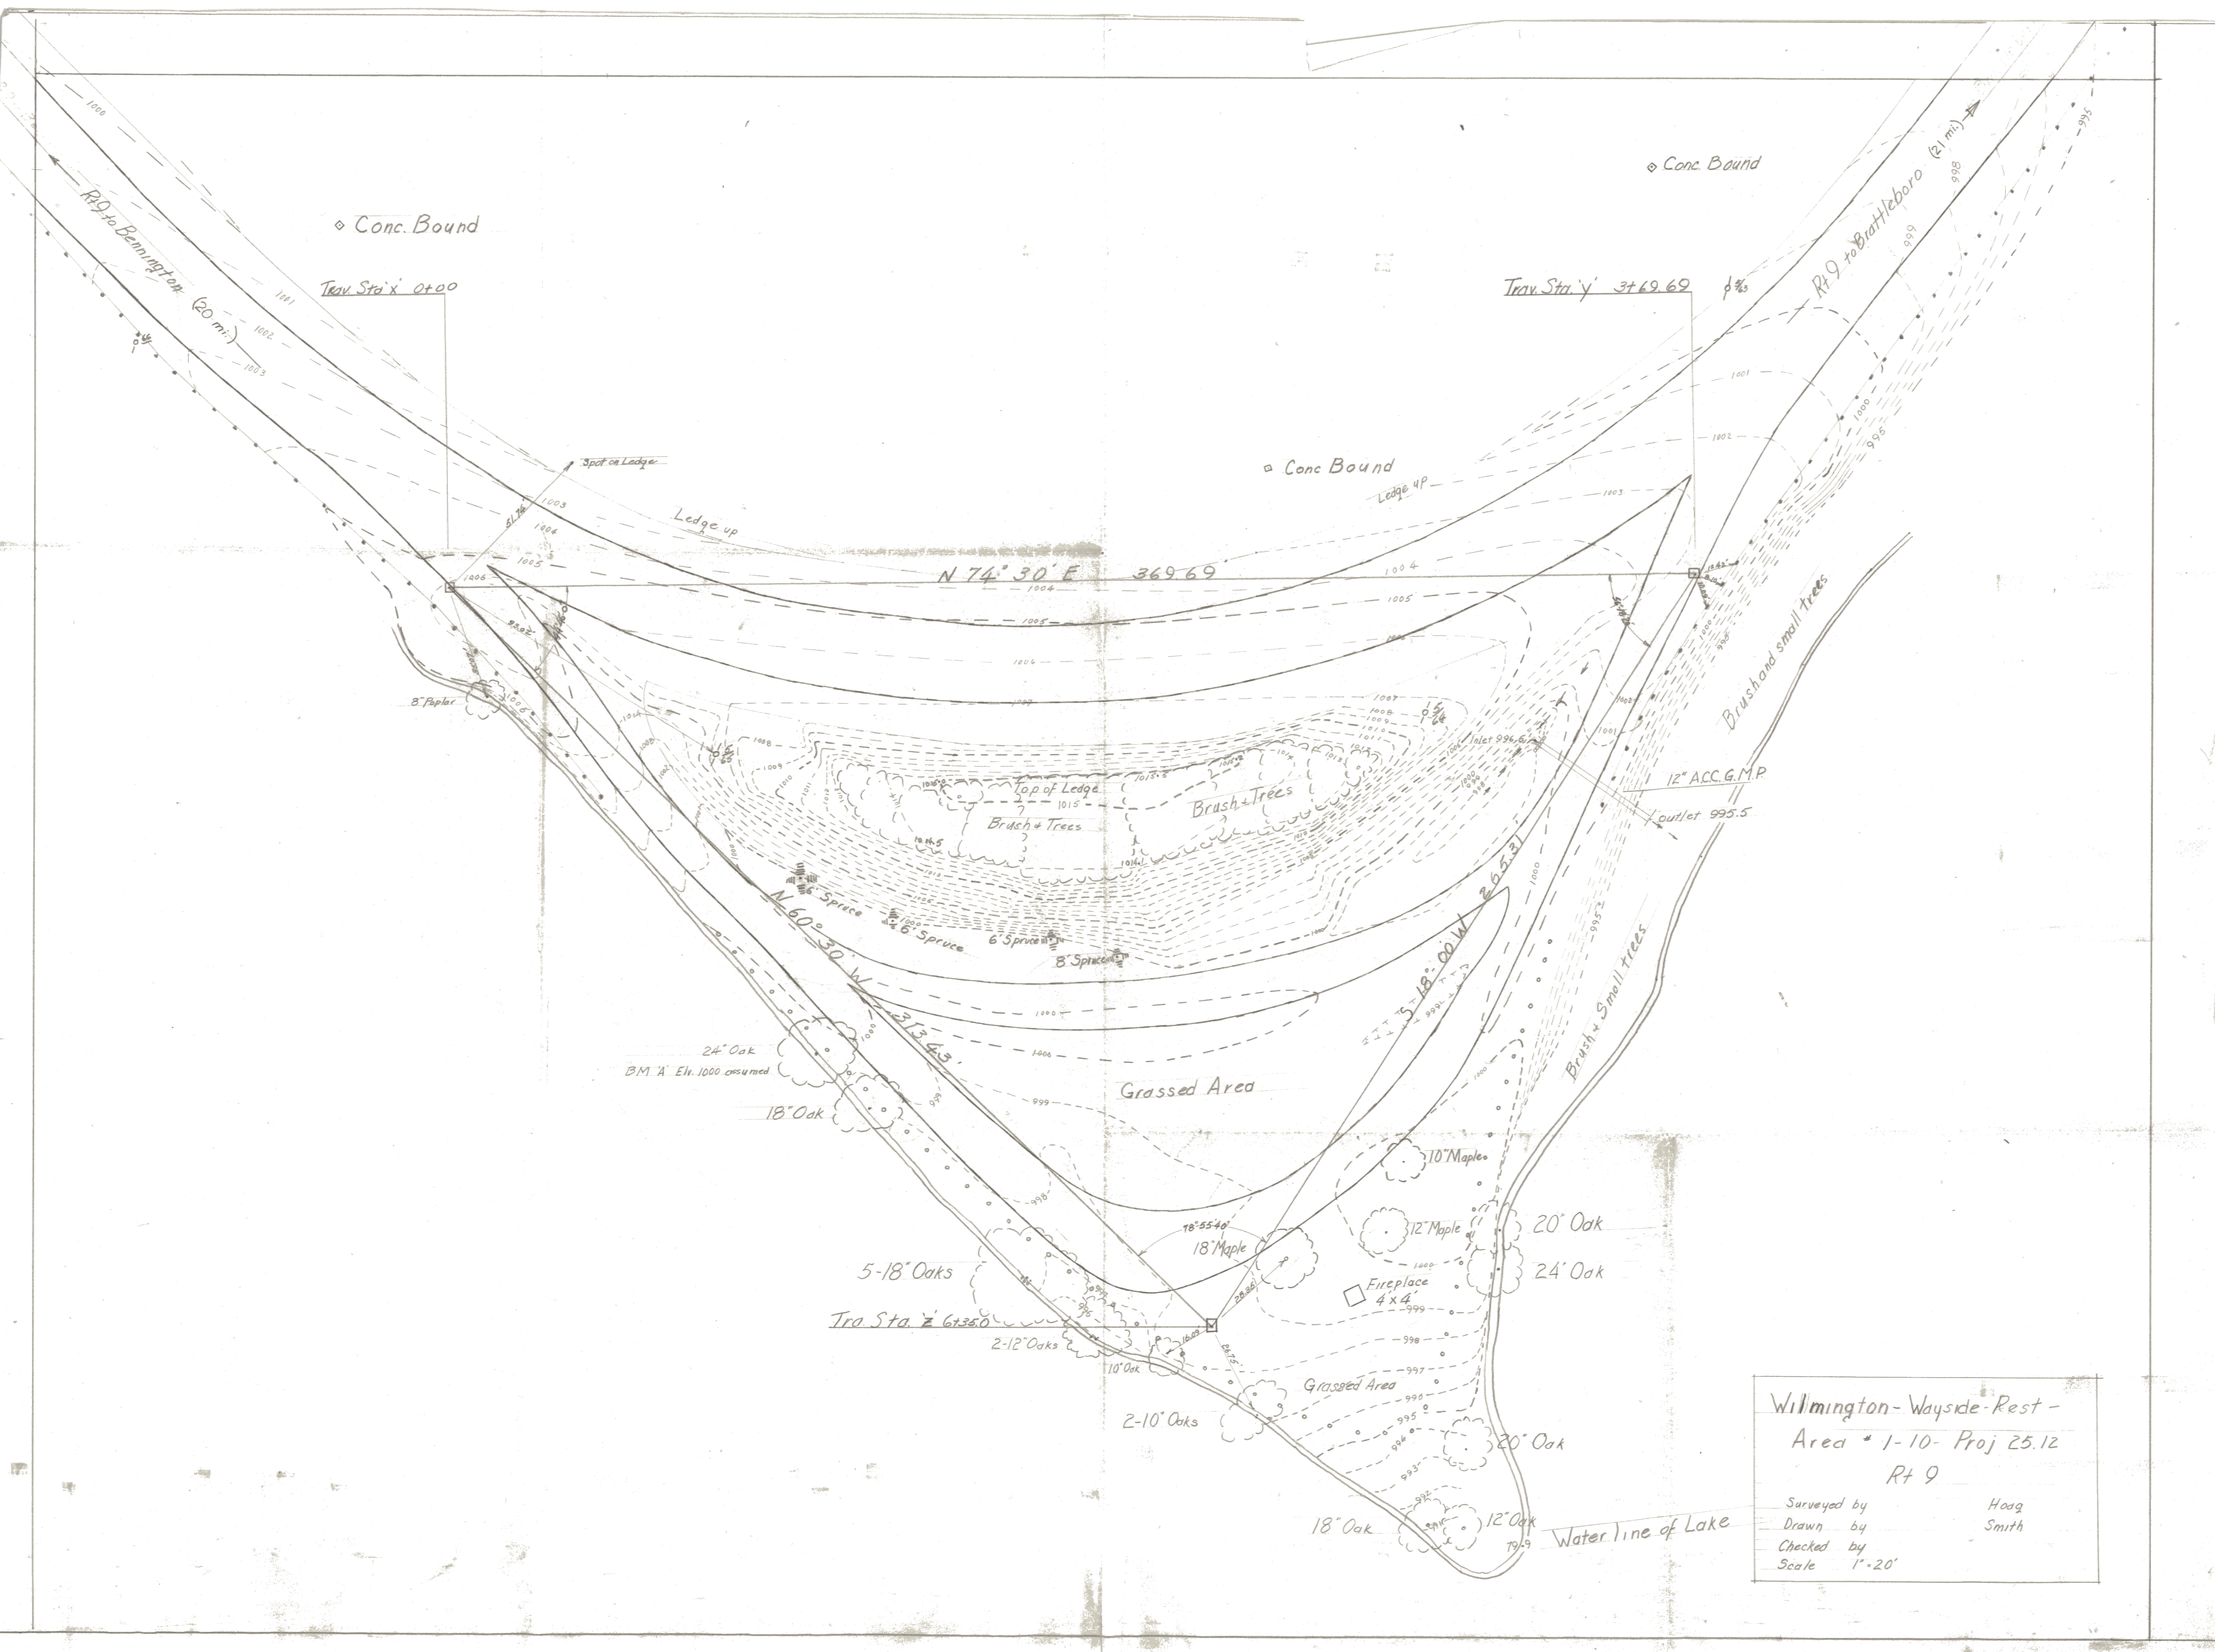

Wilmington-Wayside Rest -
Area # 1-10- Proj 25.12
Rt 9

Surveyed by	Hoag
Drawn by	Smith
Checked by	
Scale	1" = 20'