

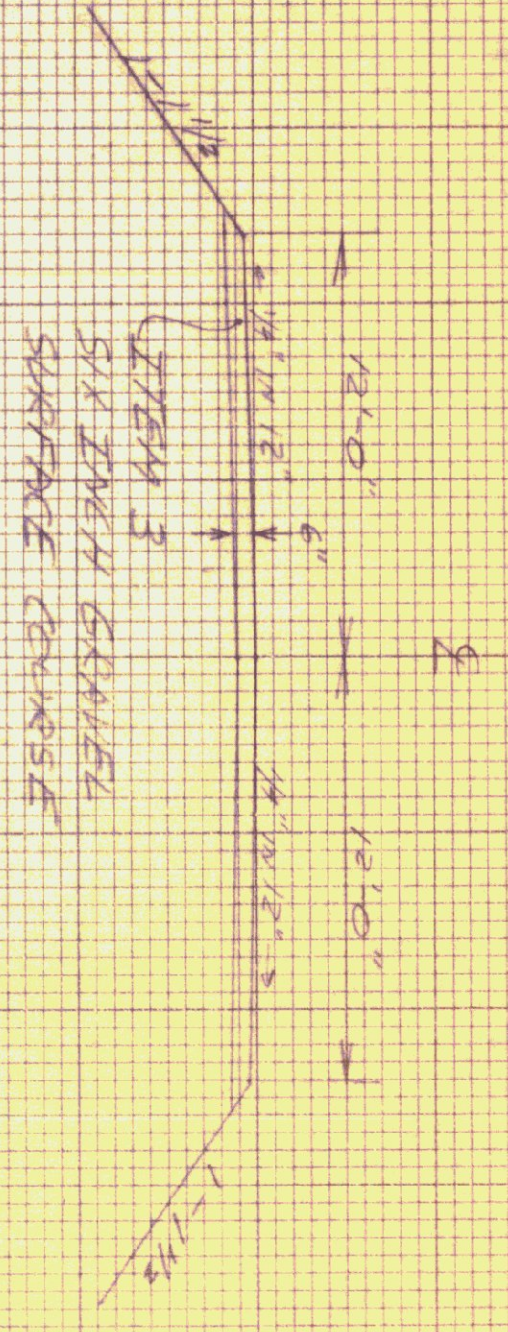


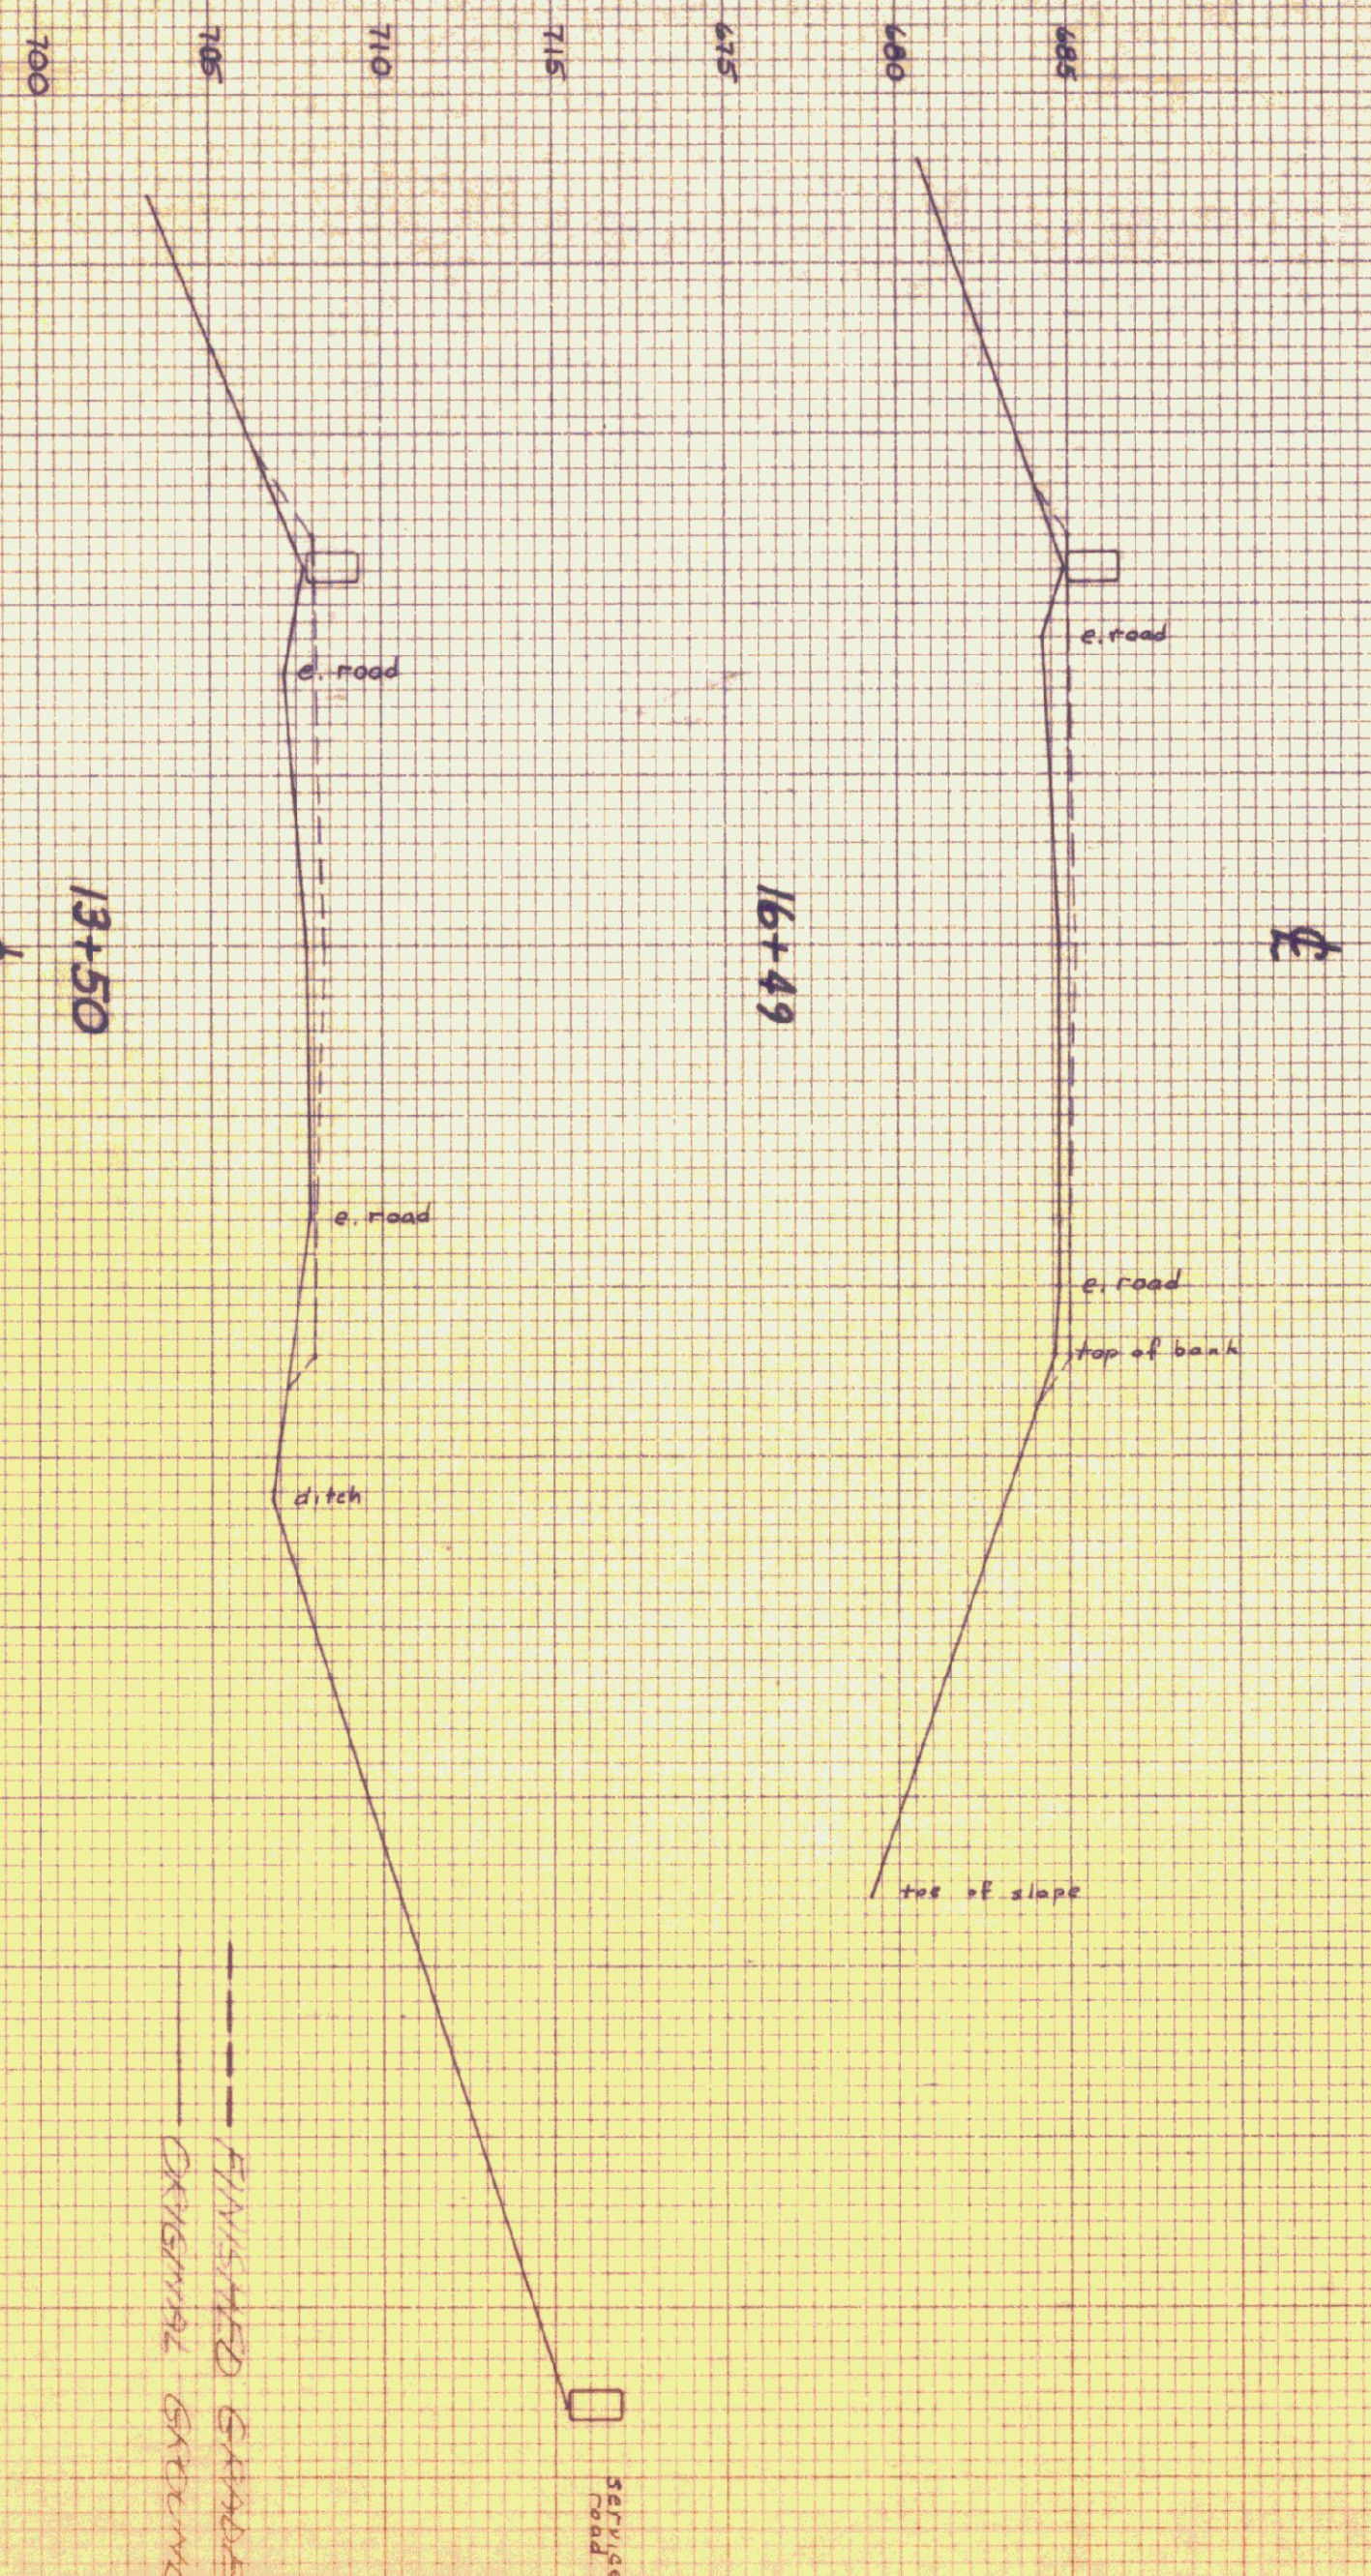

TYPICAL SECTION

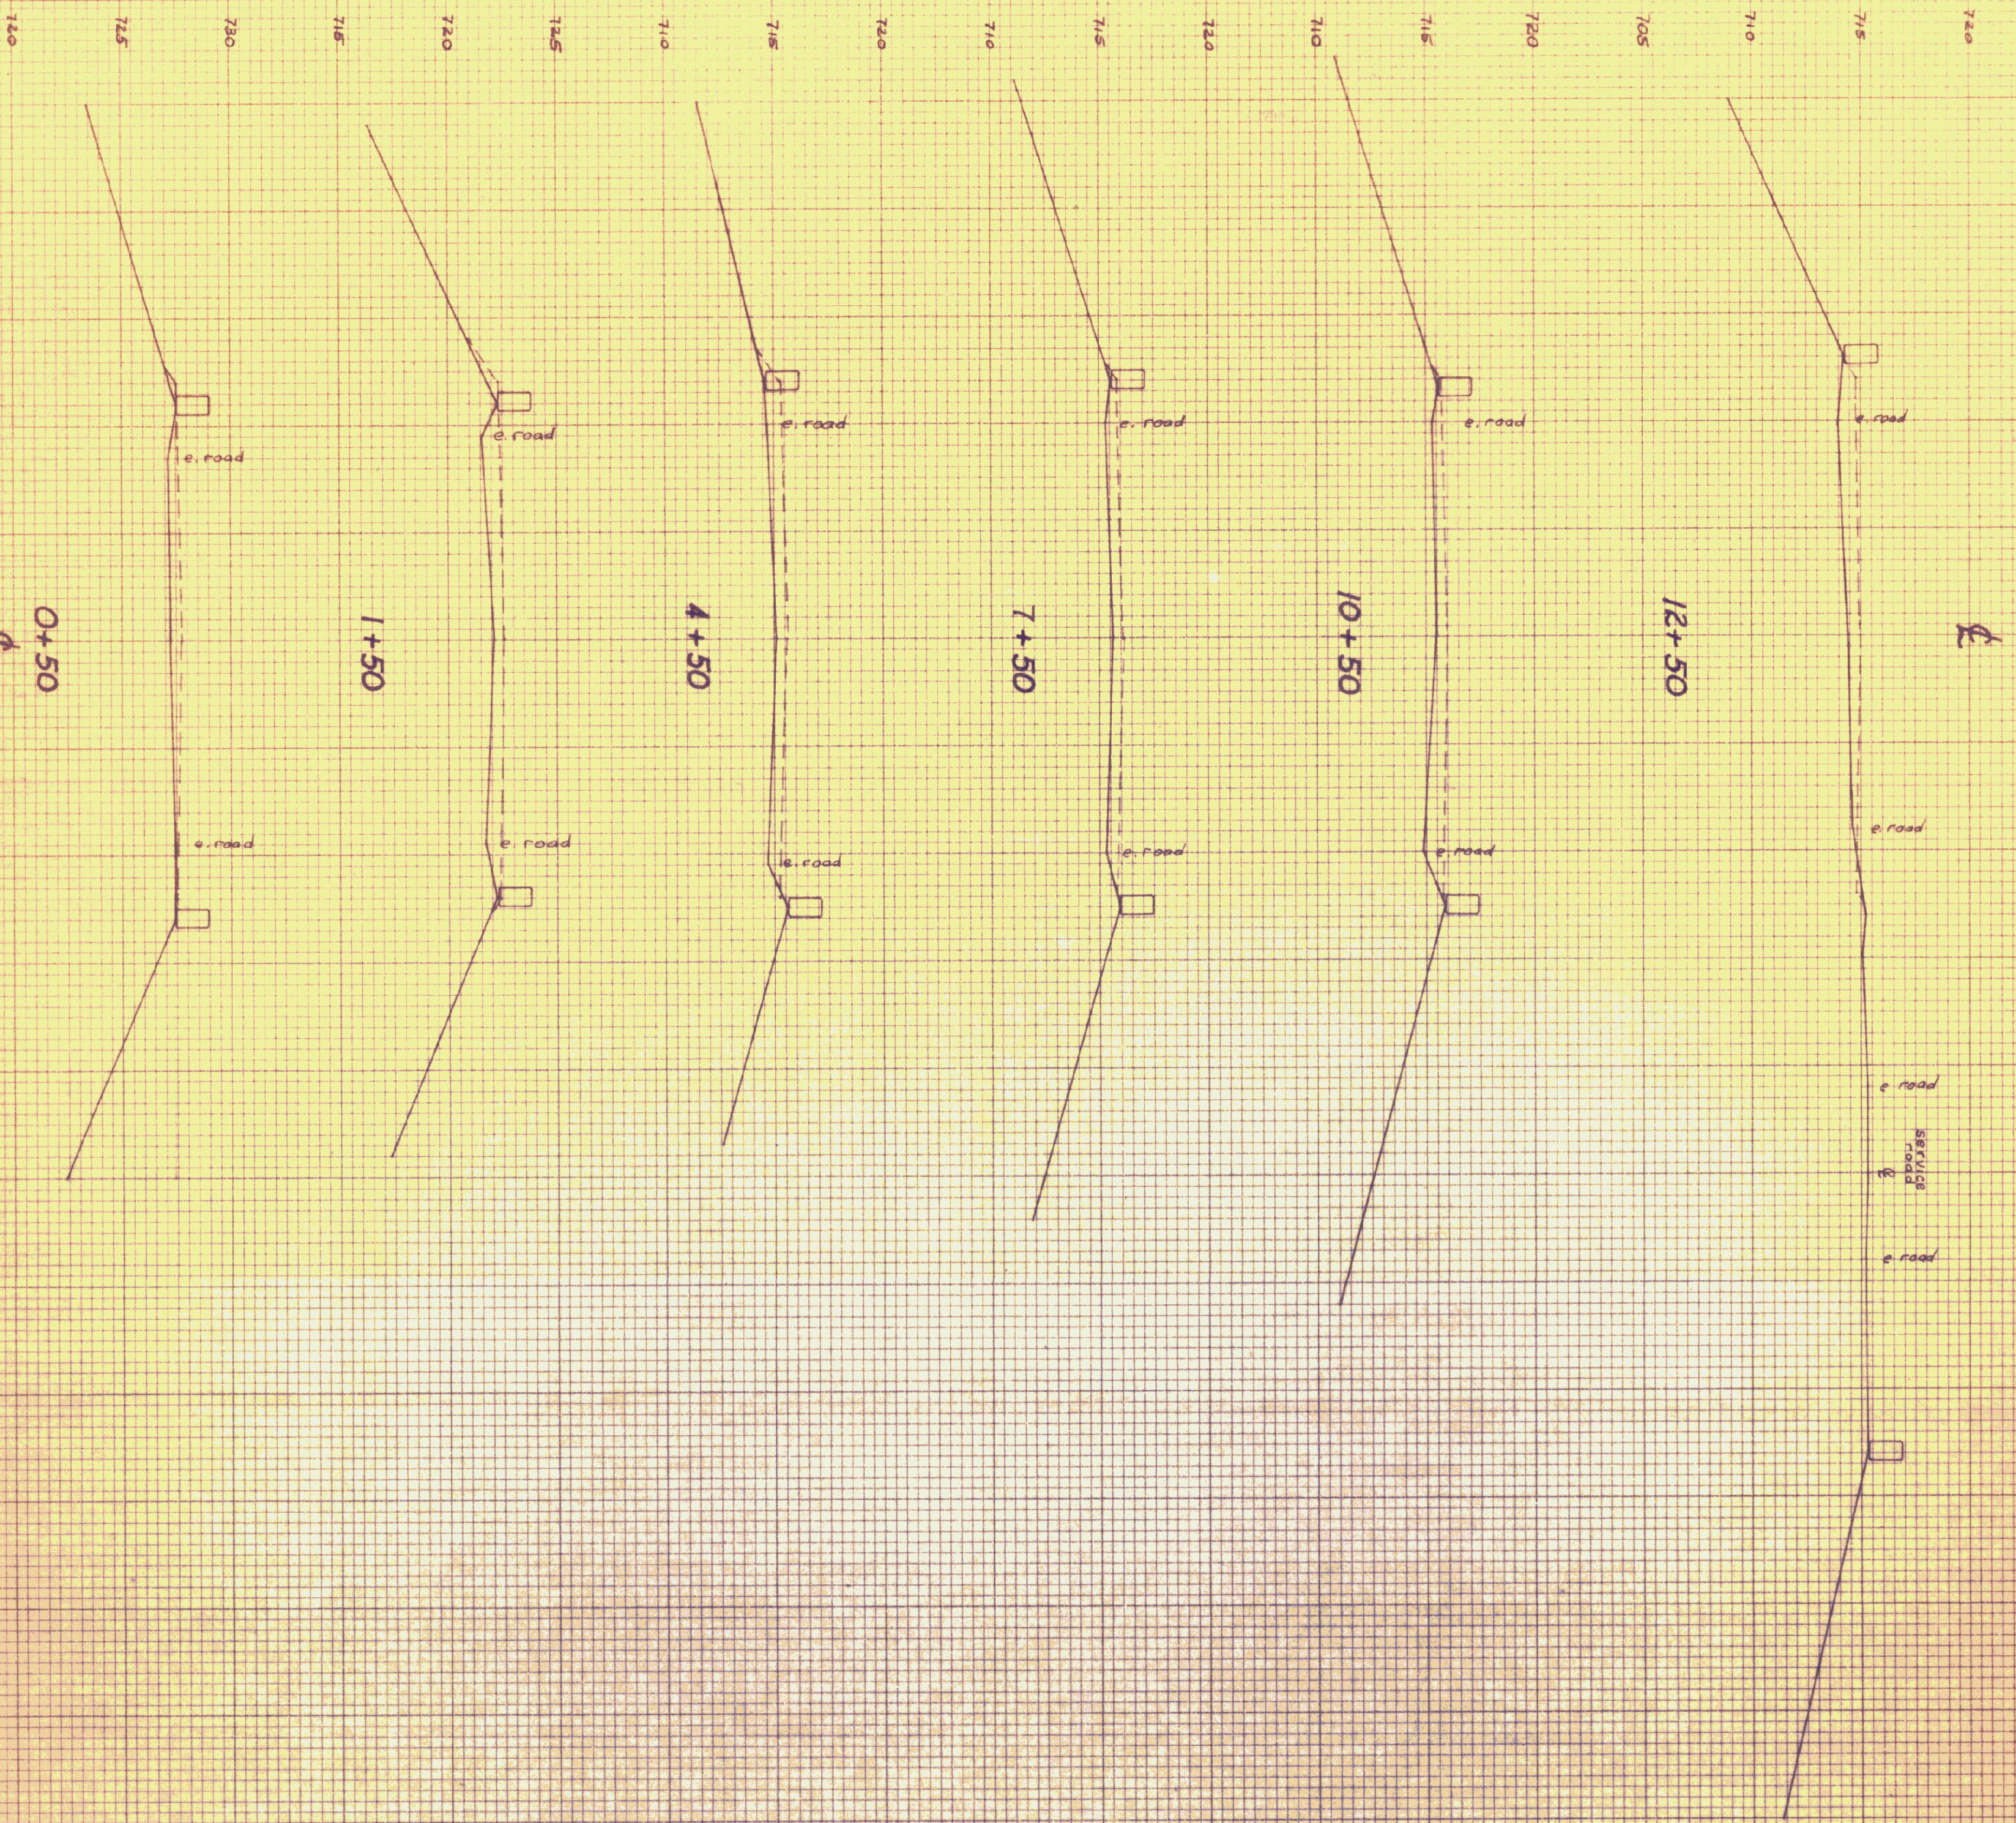

SCALE: 1" = 5'

☐ GUARD RAIL

REVISIONS			
AGENCY OF ENVIRONMENTAL ENGINEERING			
FACILITIES ENGINEERING SECTION			
PROJECT: WRIGHTSVILLE DAM			
CROSS-SECTIONS			
26+00 - 5+00			
LOCATION: MIDDLESEX, VERMONT			
RECOMMENDED			
DRAWING NO.			
SHEET 2 OF 3			
DATE: 10/1/14			
CHECKED: J. C. 10/1/14			
DESIGNED: J. C. 10/1/14			
APPROVED: J. C. 10/1/14			