
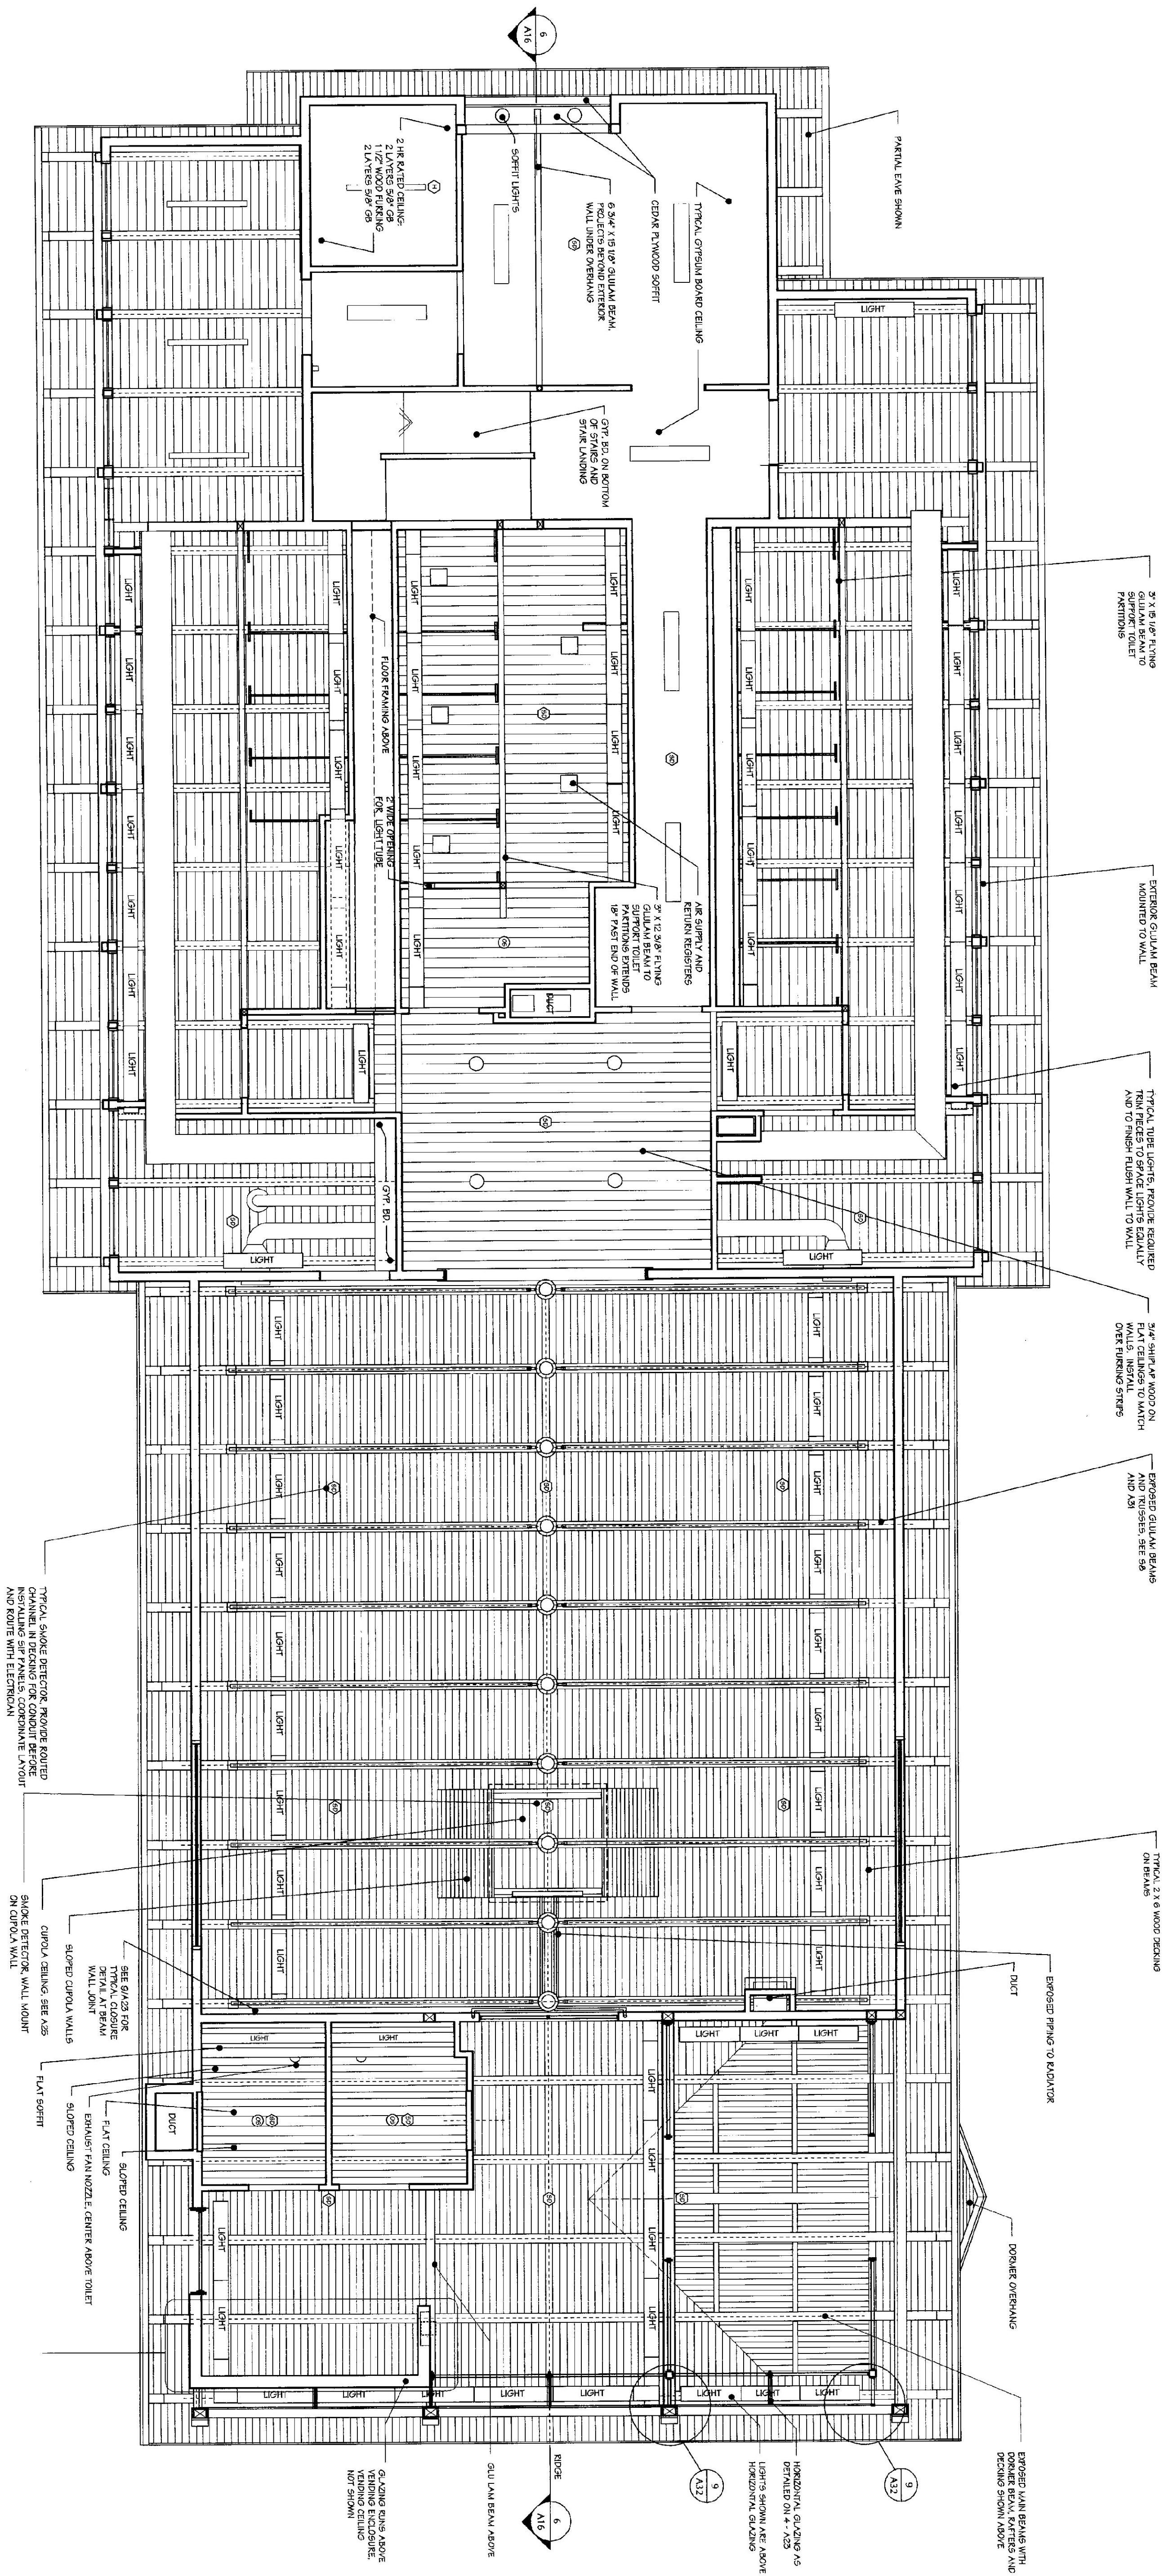
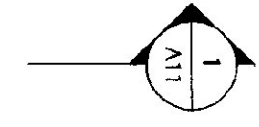
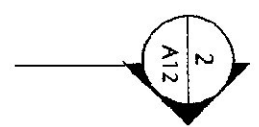
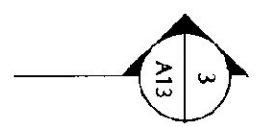
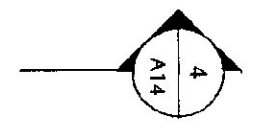


REFLECTED CEILING PLAN
1/4" = 1' - 0"

WILLISTON INFORMATION CENTER 189 Southbound

Project #: IM - BLDG (4)

DUNCAN • WISNIEWSKI ARCHITECTURE
255 SOUTH CHAMPLAIN STREET, BURLINGTON, VERMONT 05401 802.864.6693

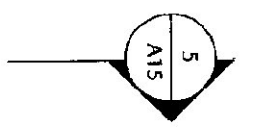

A3sb
JANUARY 16, 2021