



DOOR SCHEDULE

DOOR #	SIZE	LABEL	DOOR ELEV	MATERIAL	FRAME ELEV	MATERIAL	DETAILS	HARDWARE SET	REMARKS

NOTE: DOORS 1A & 1B DOOR AND FRAME PROVIDED UNDER STEEL DOOR & WINDOW SECTION

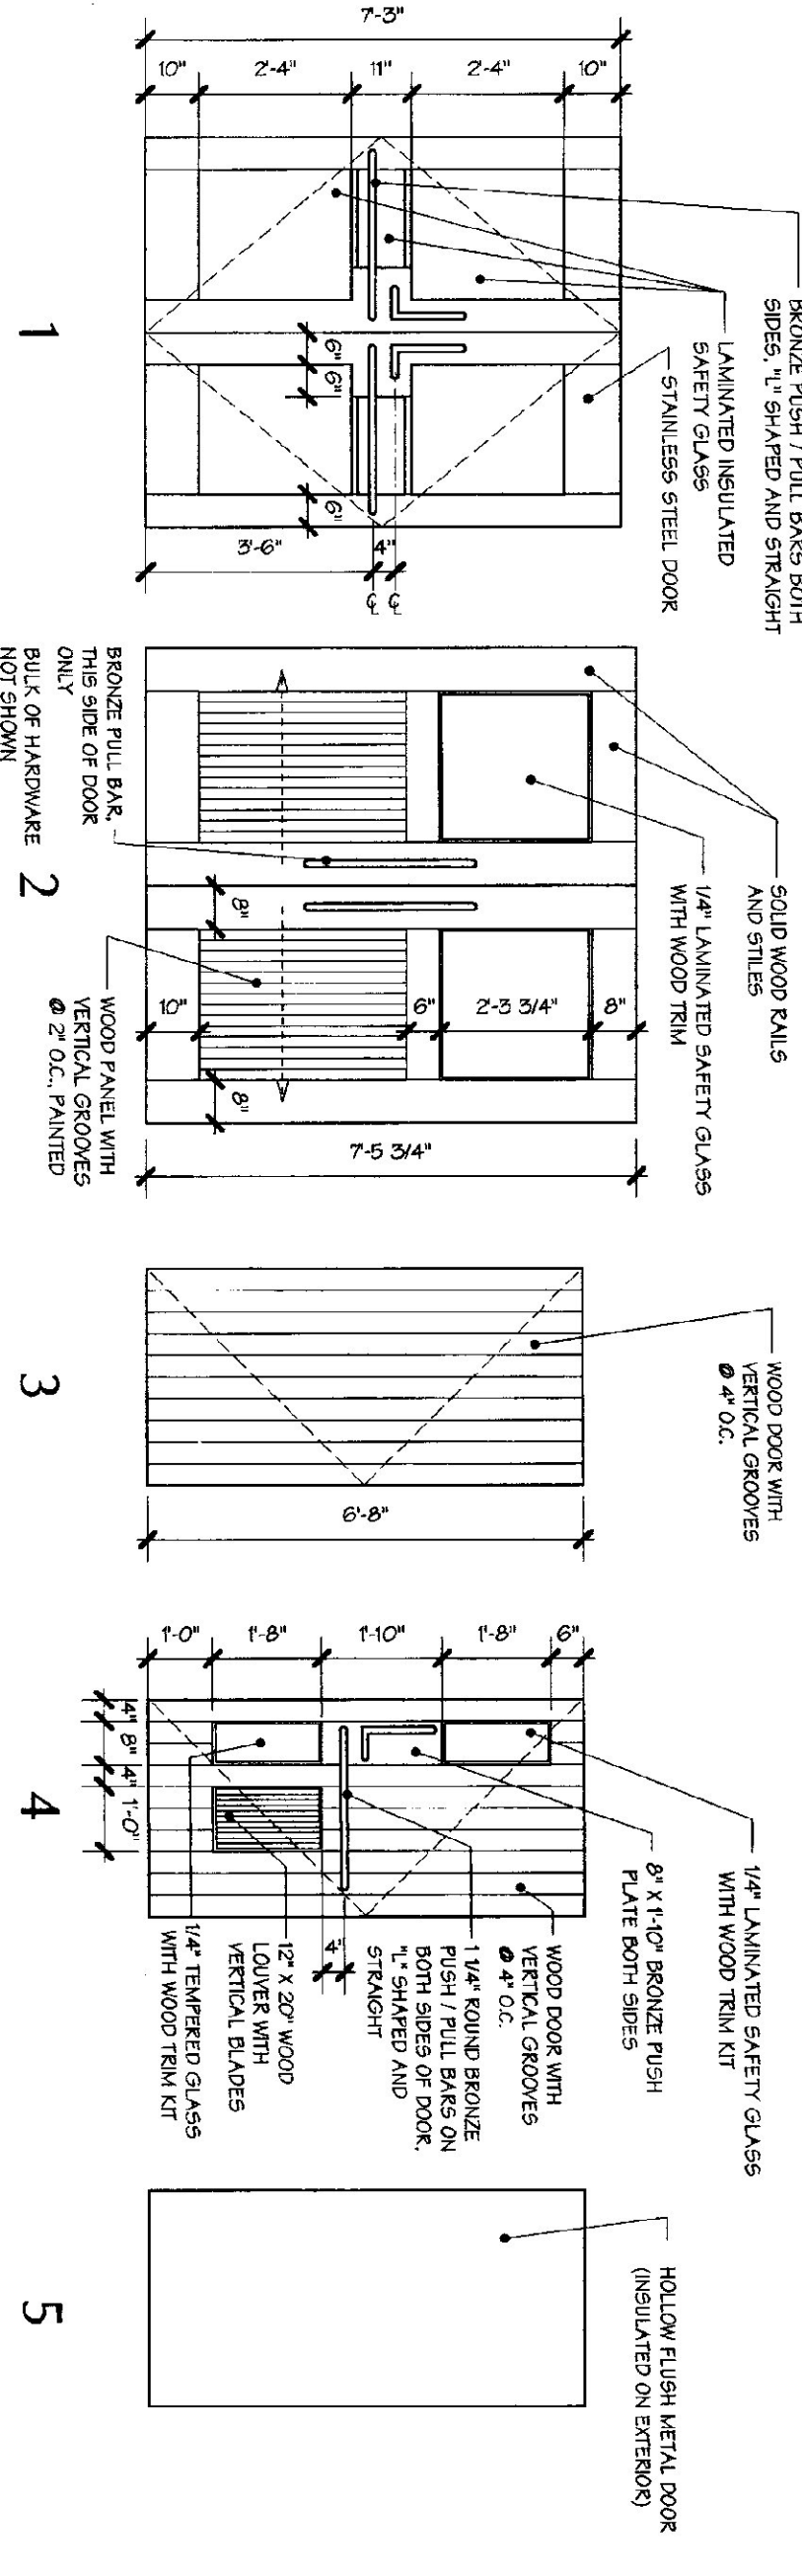


DOOR ELEVATIONS

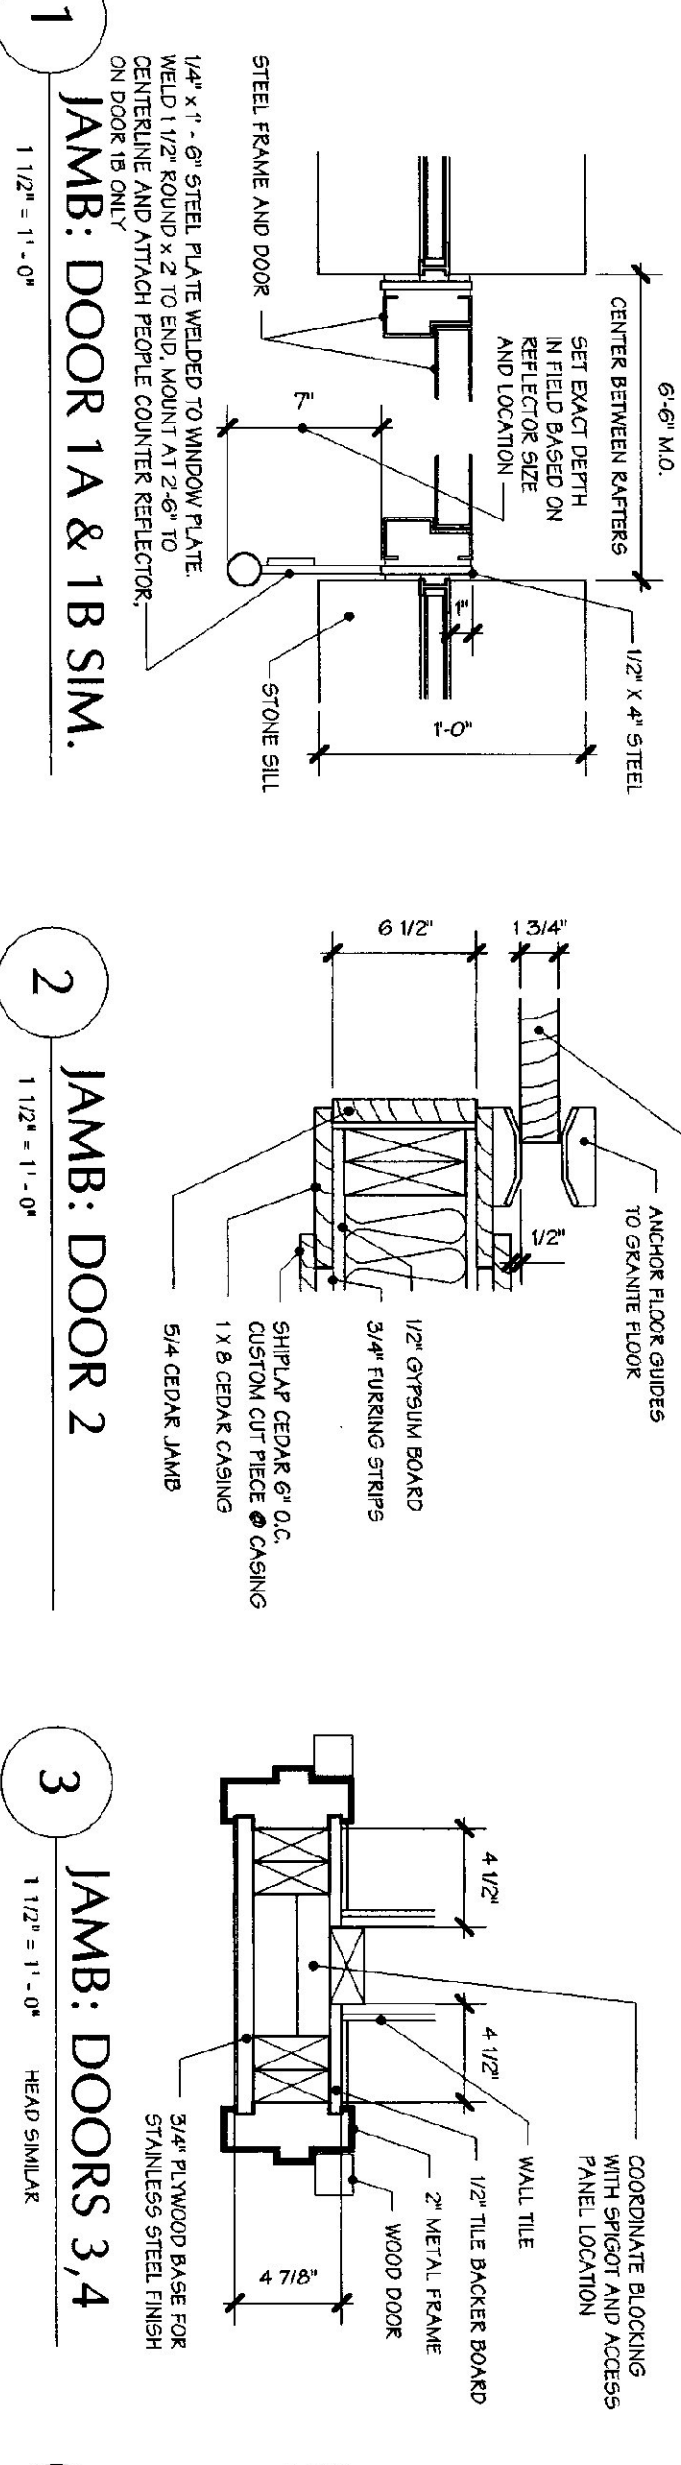



ROOM FINISH SCHEDULE

ROOM #	FINISH	ROOM	FINISH	WALLS	CEILING	REMARKS
NOTE: EXTERIOR WALLS HAVE 1/2" SHEATHING INSTEAD OF G9

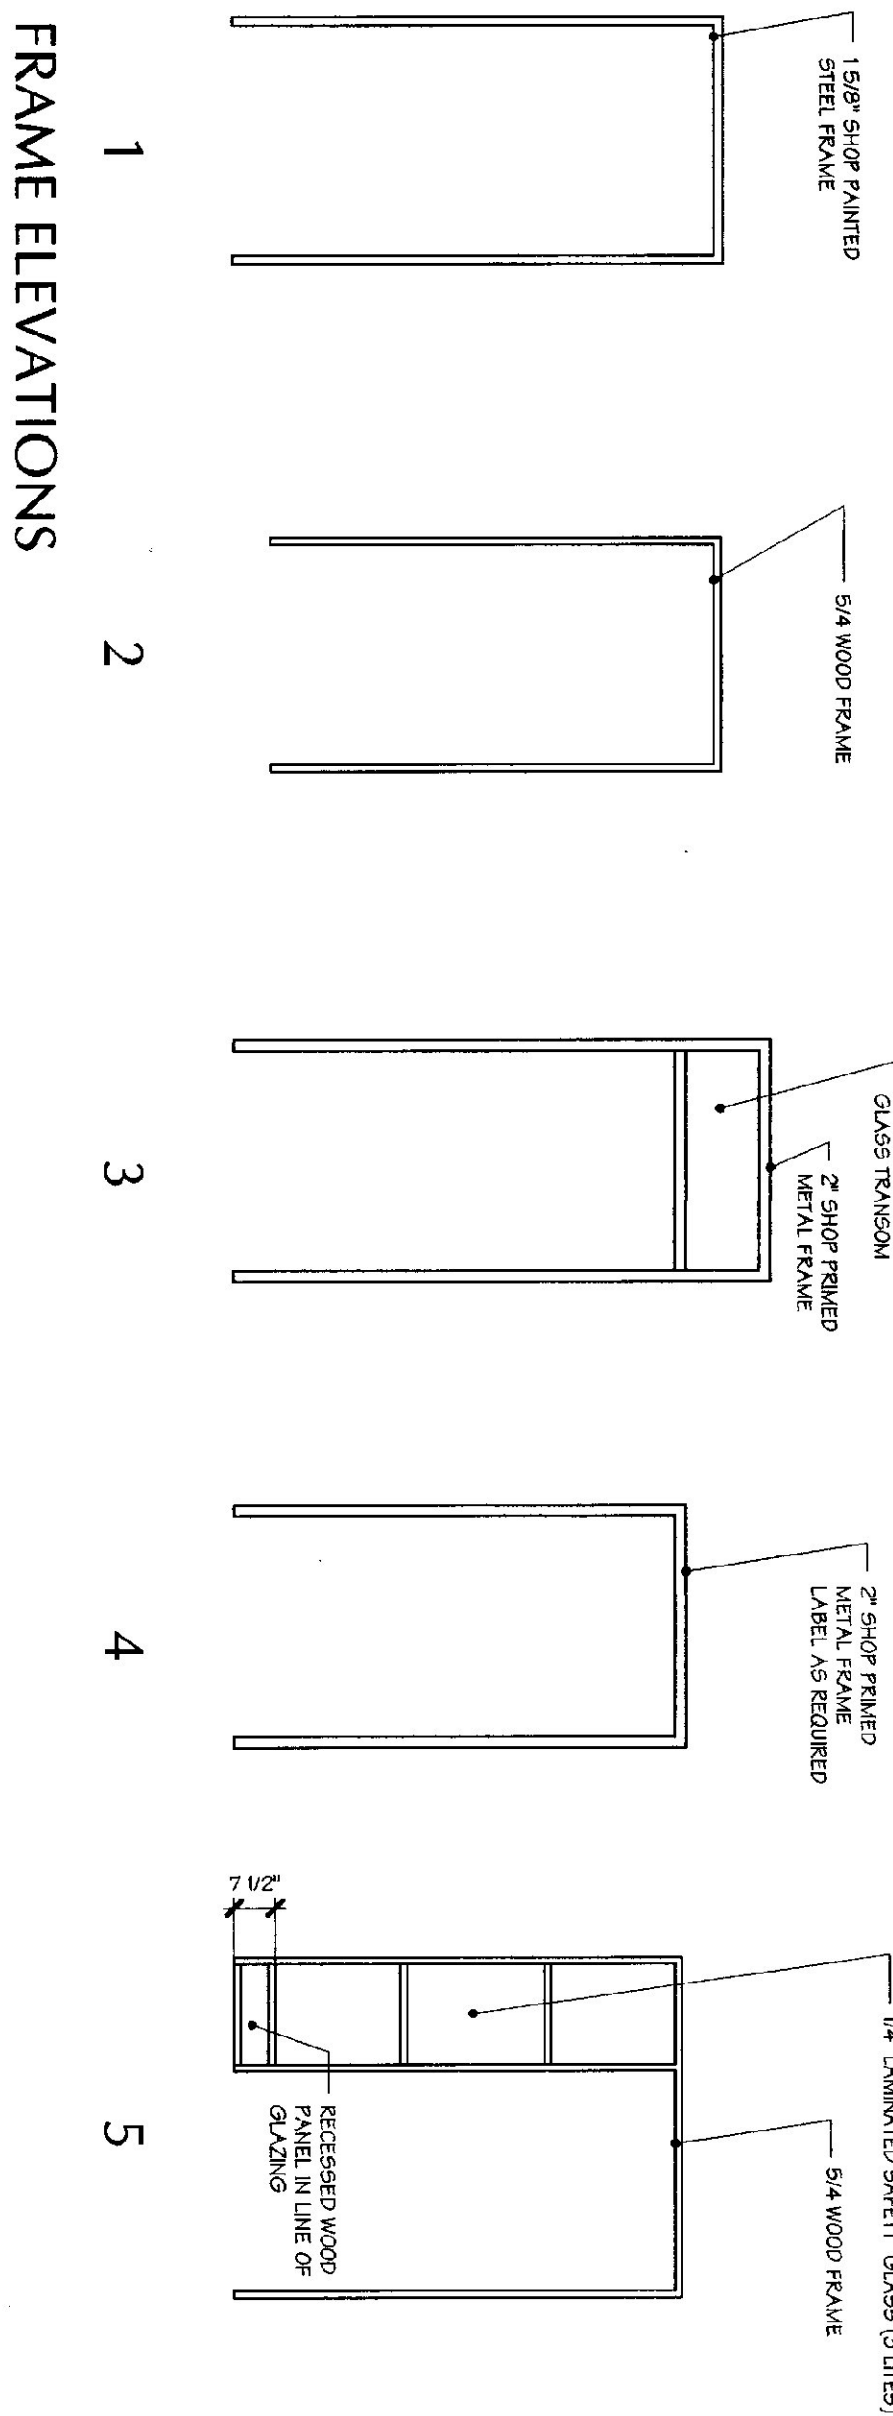


FRAME ELEVATIONS

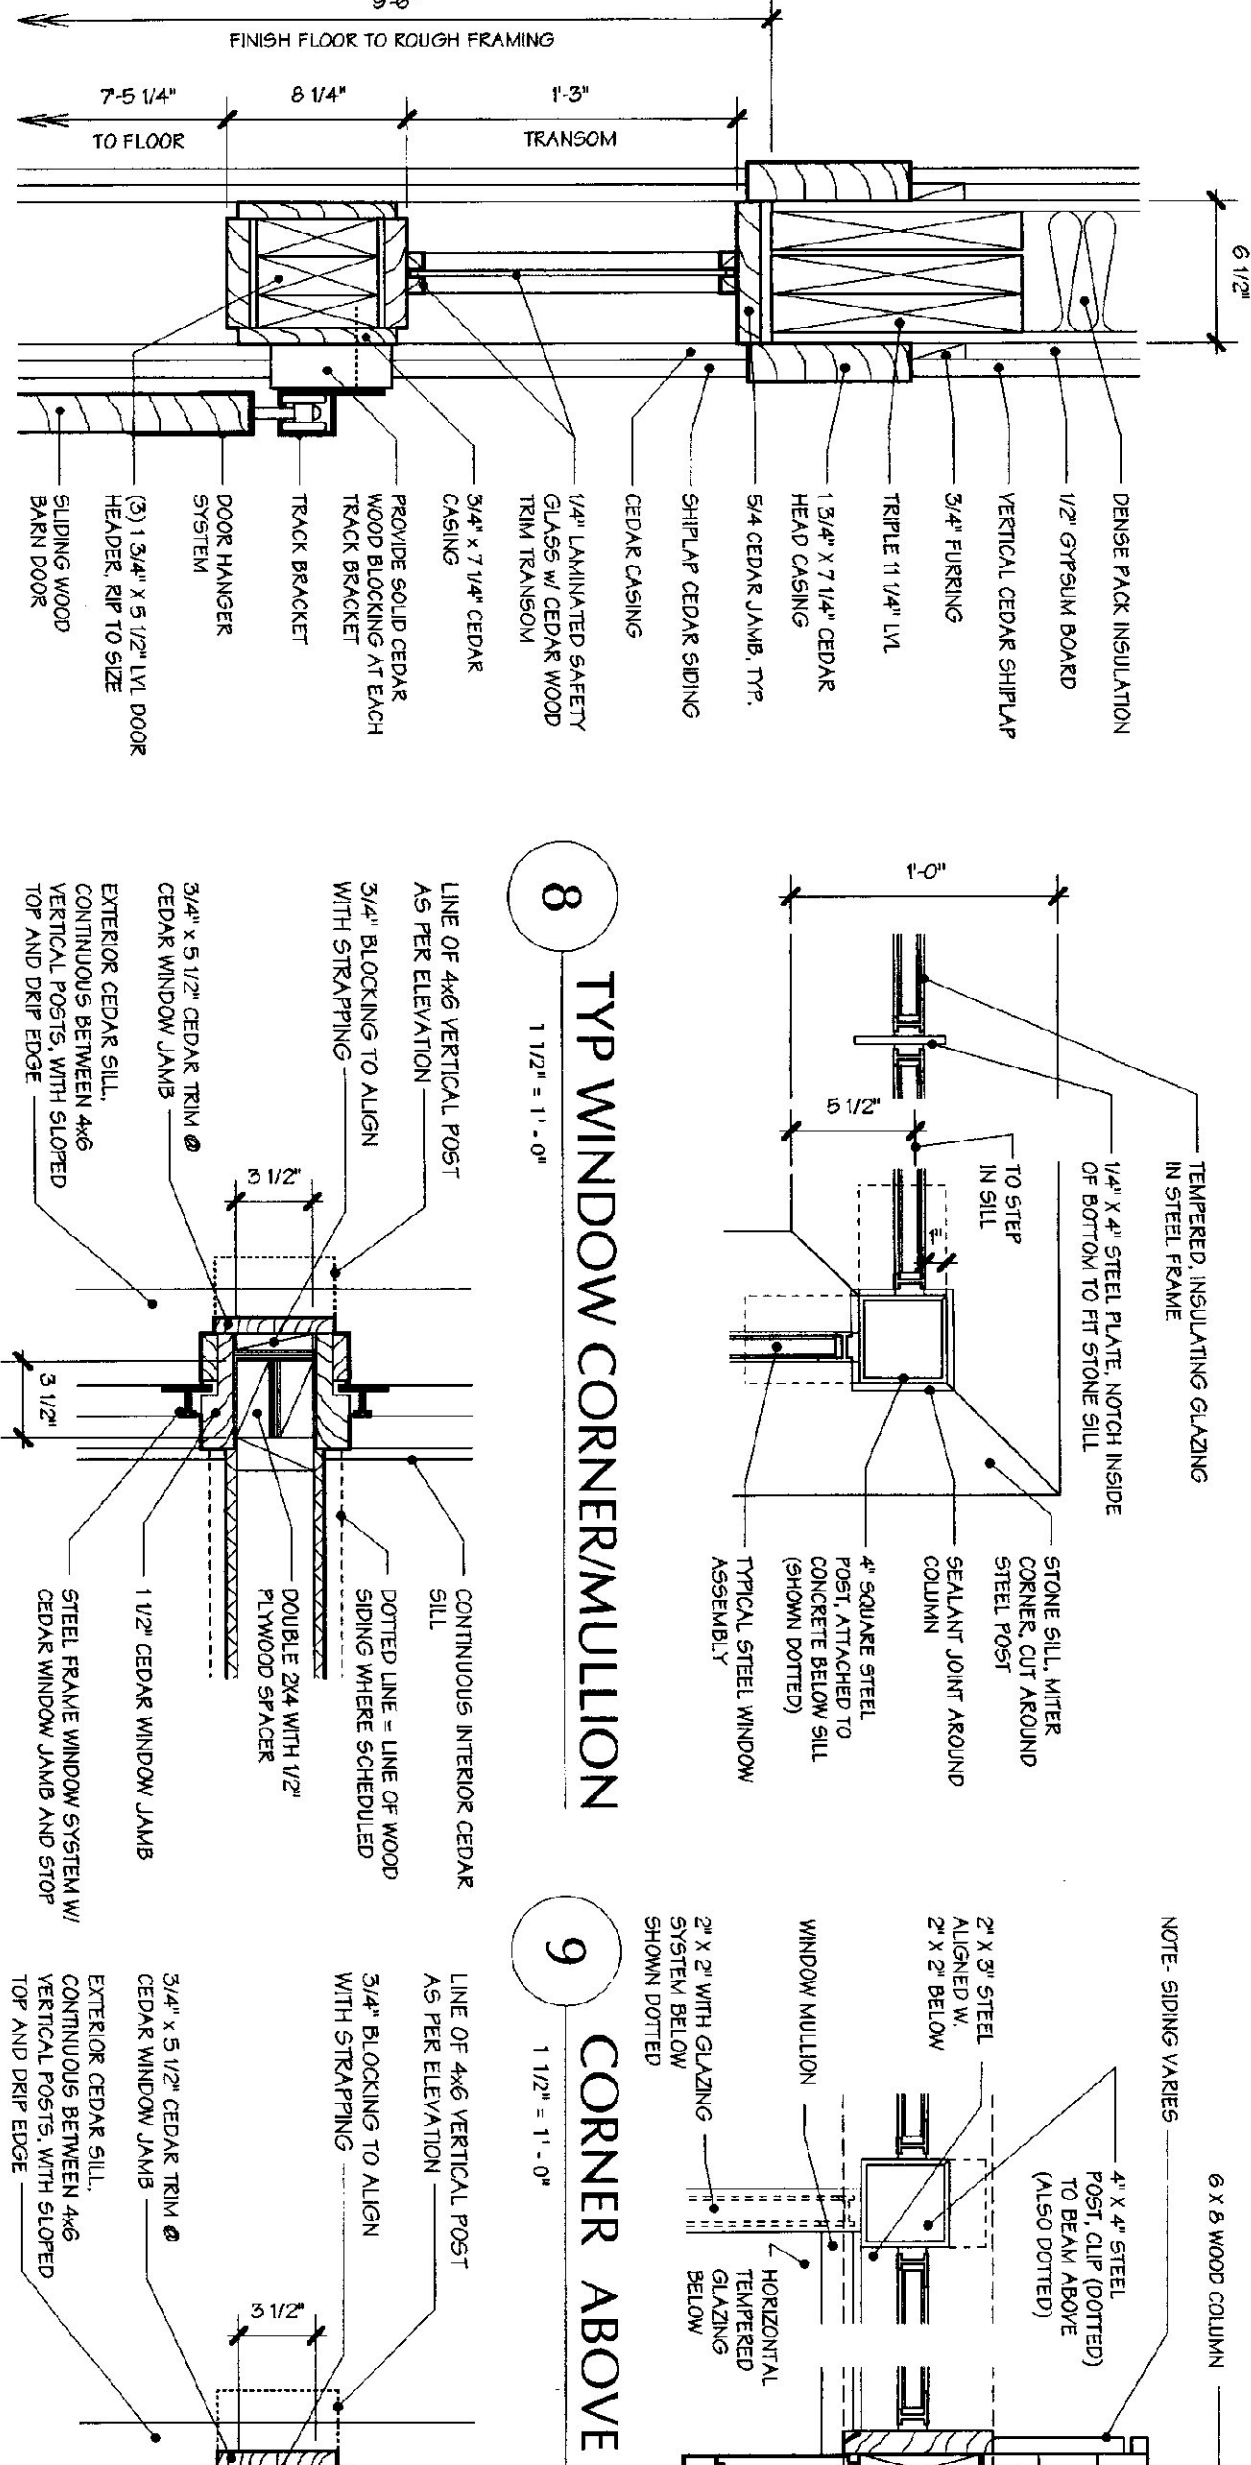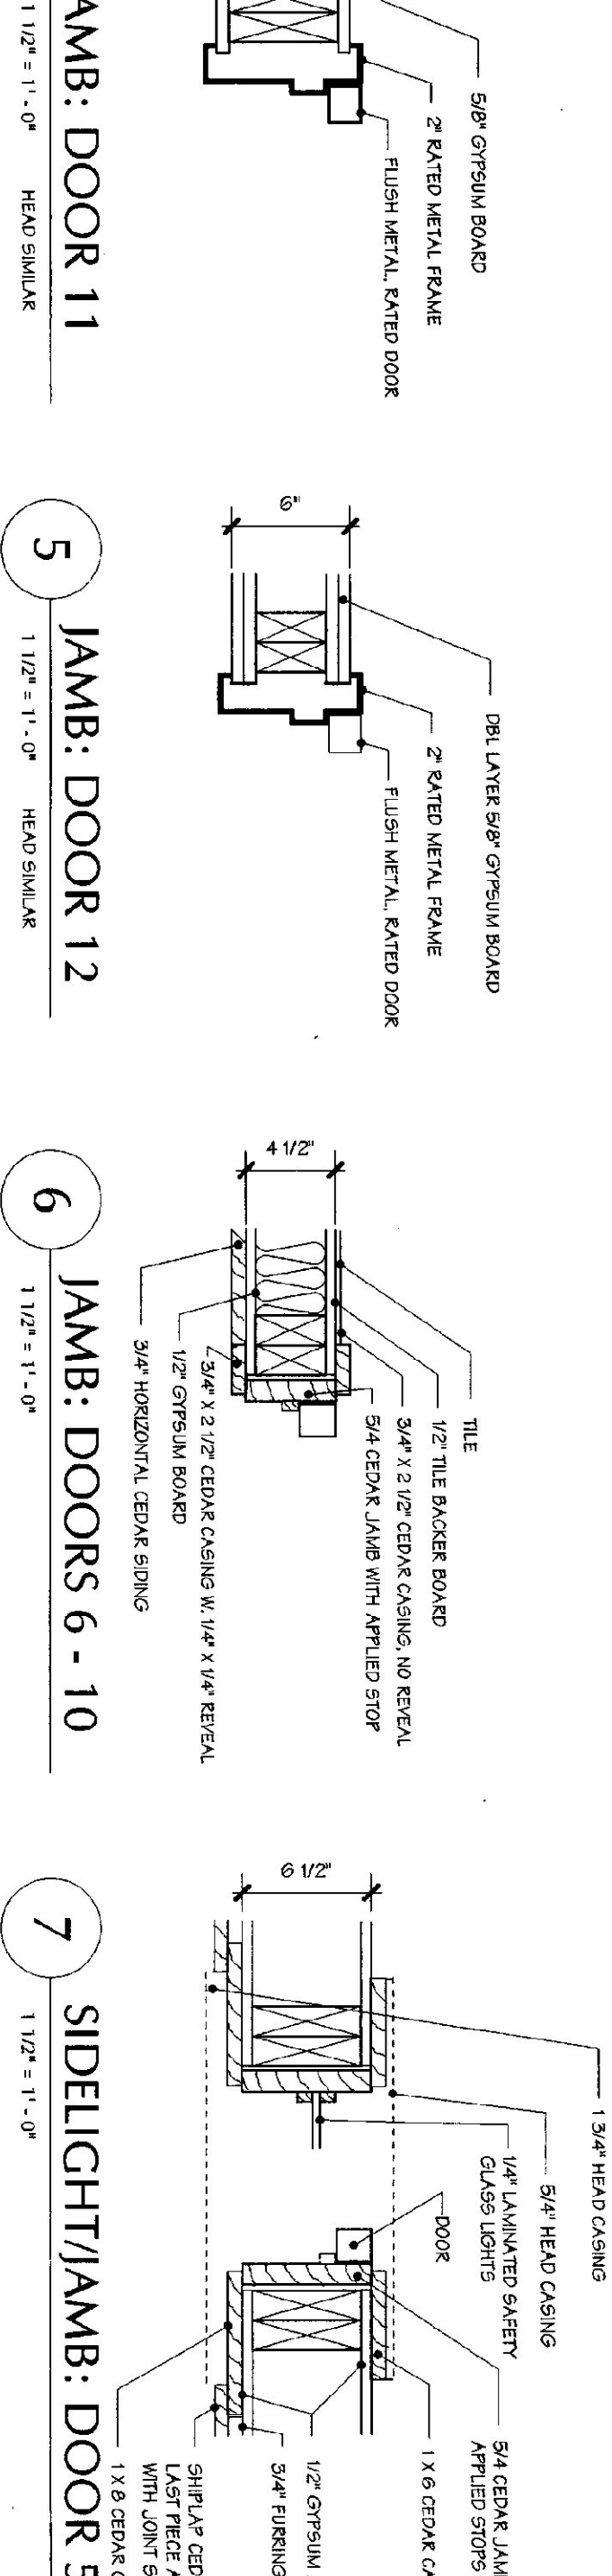



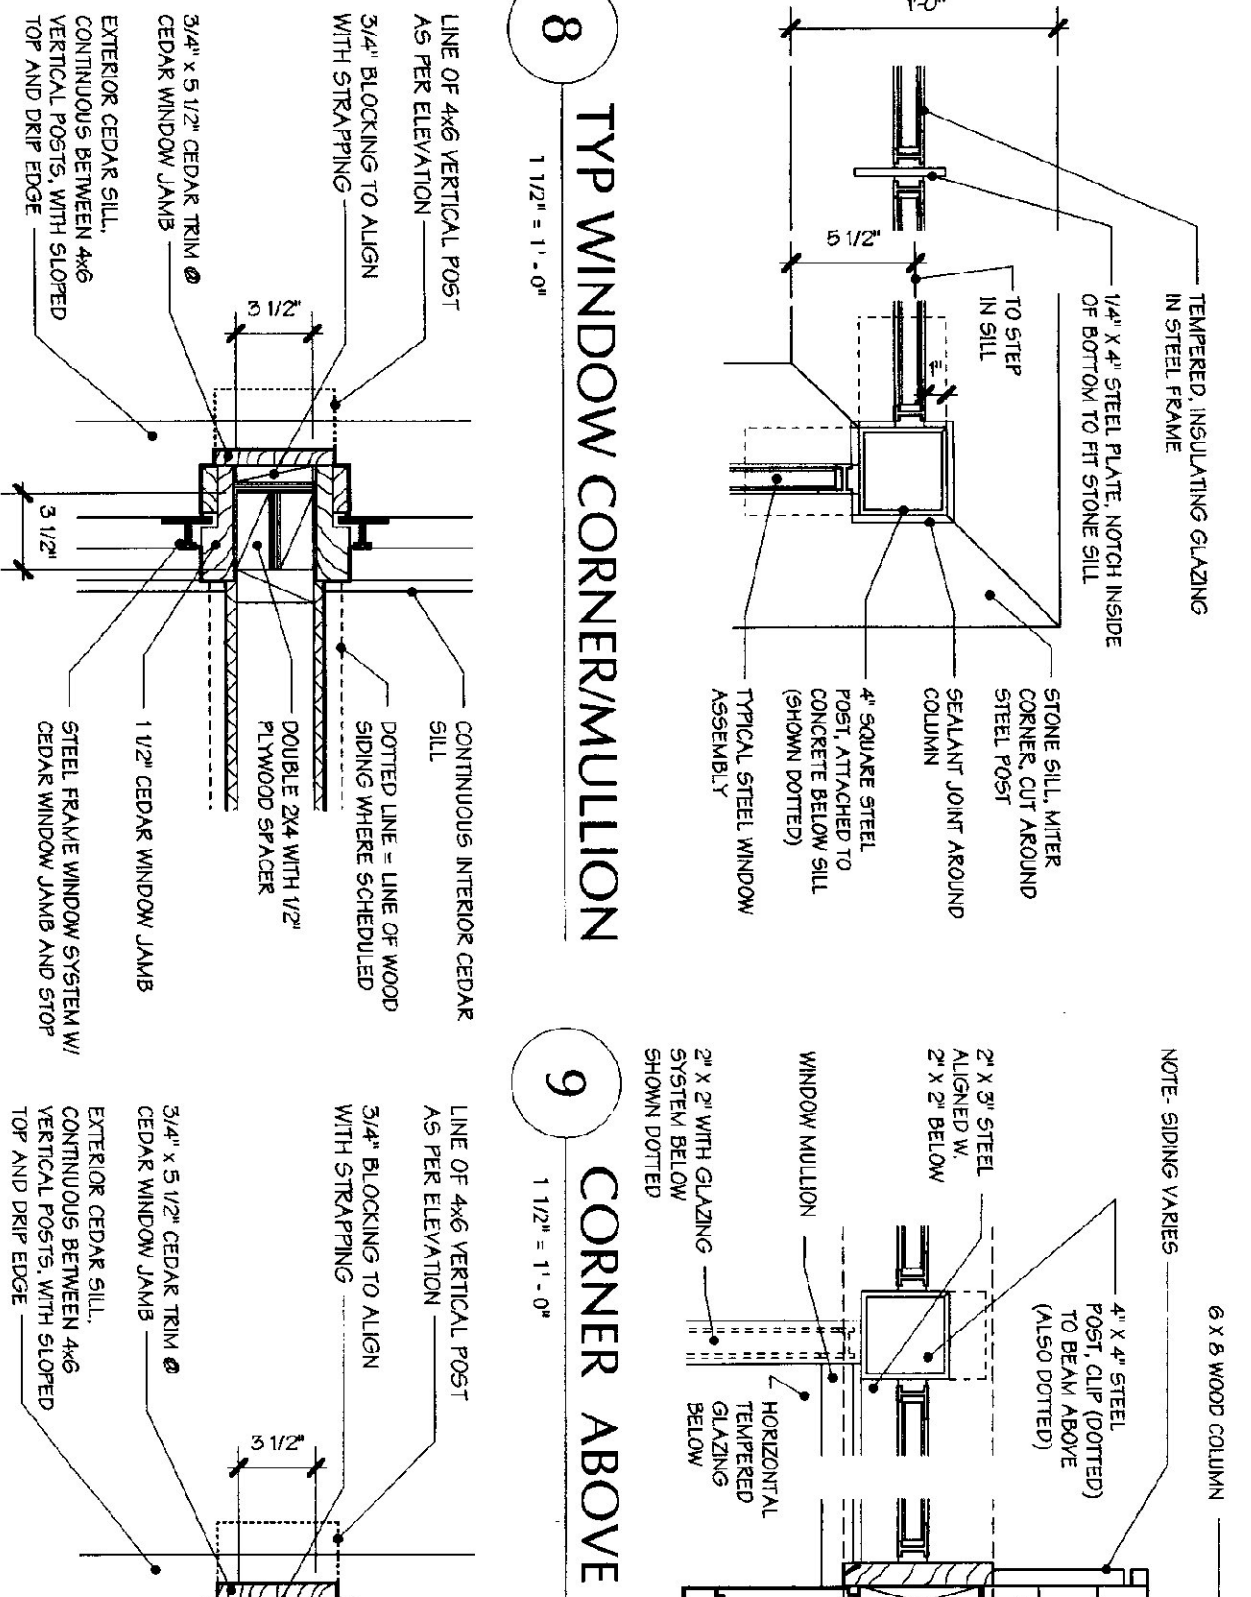



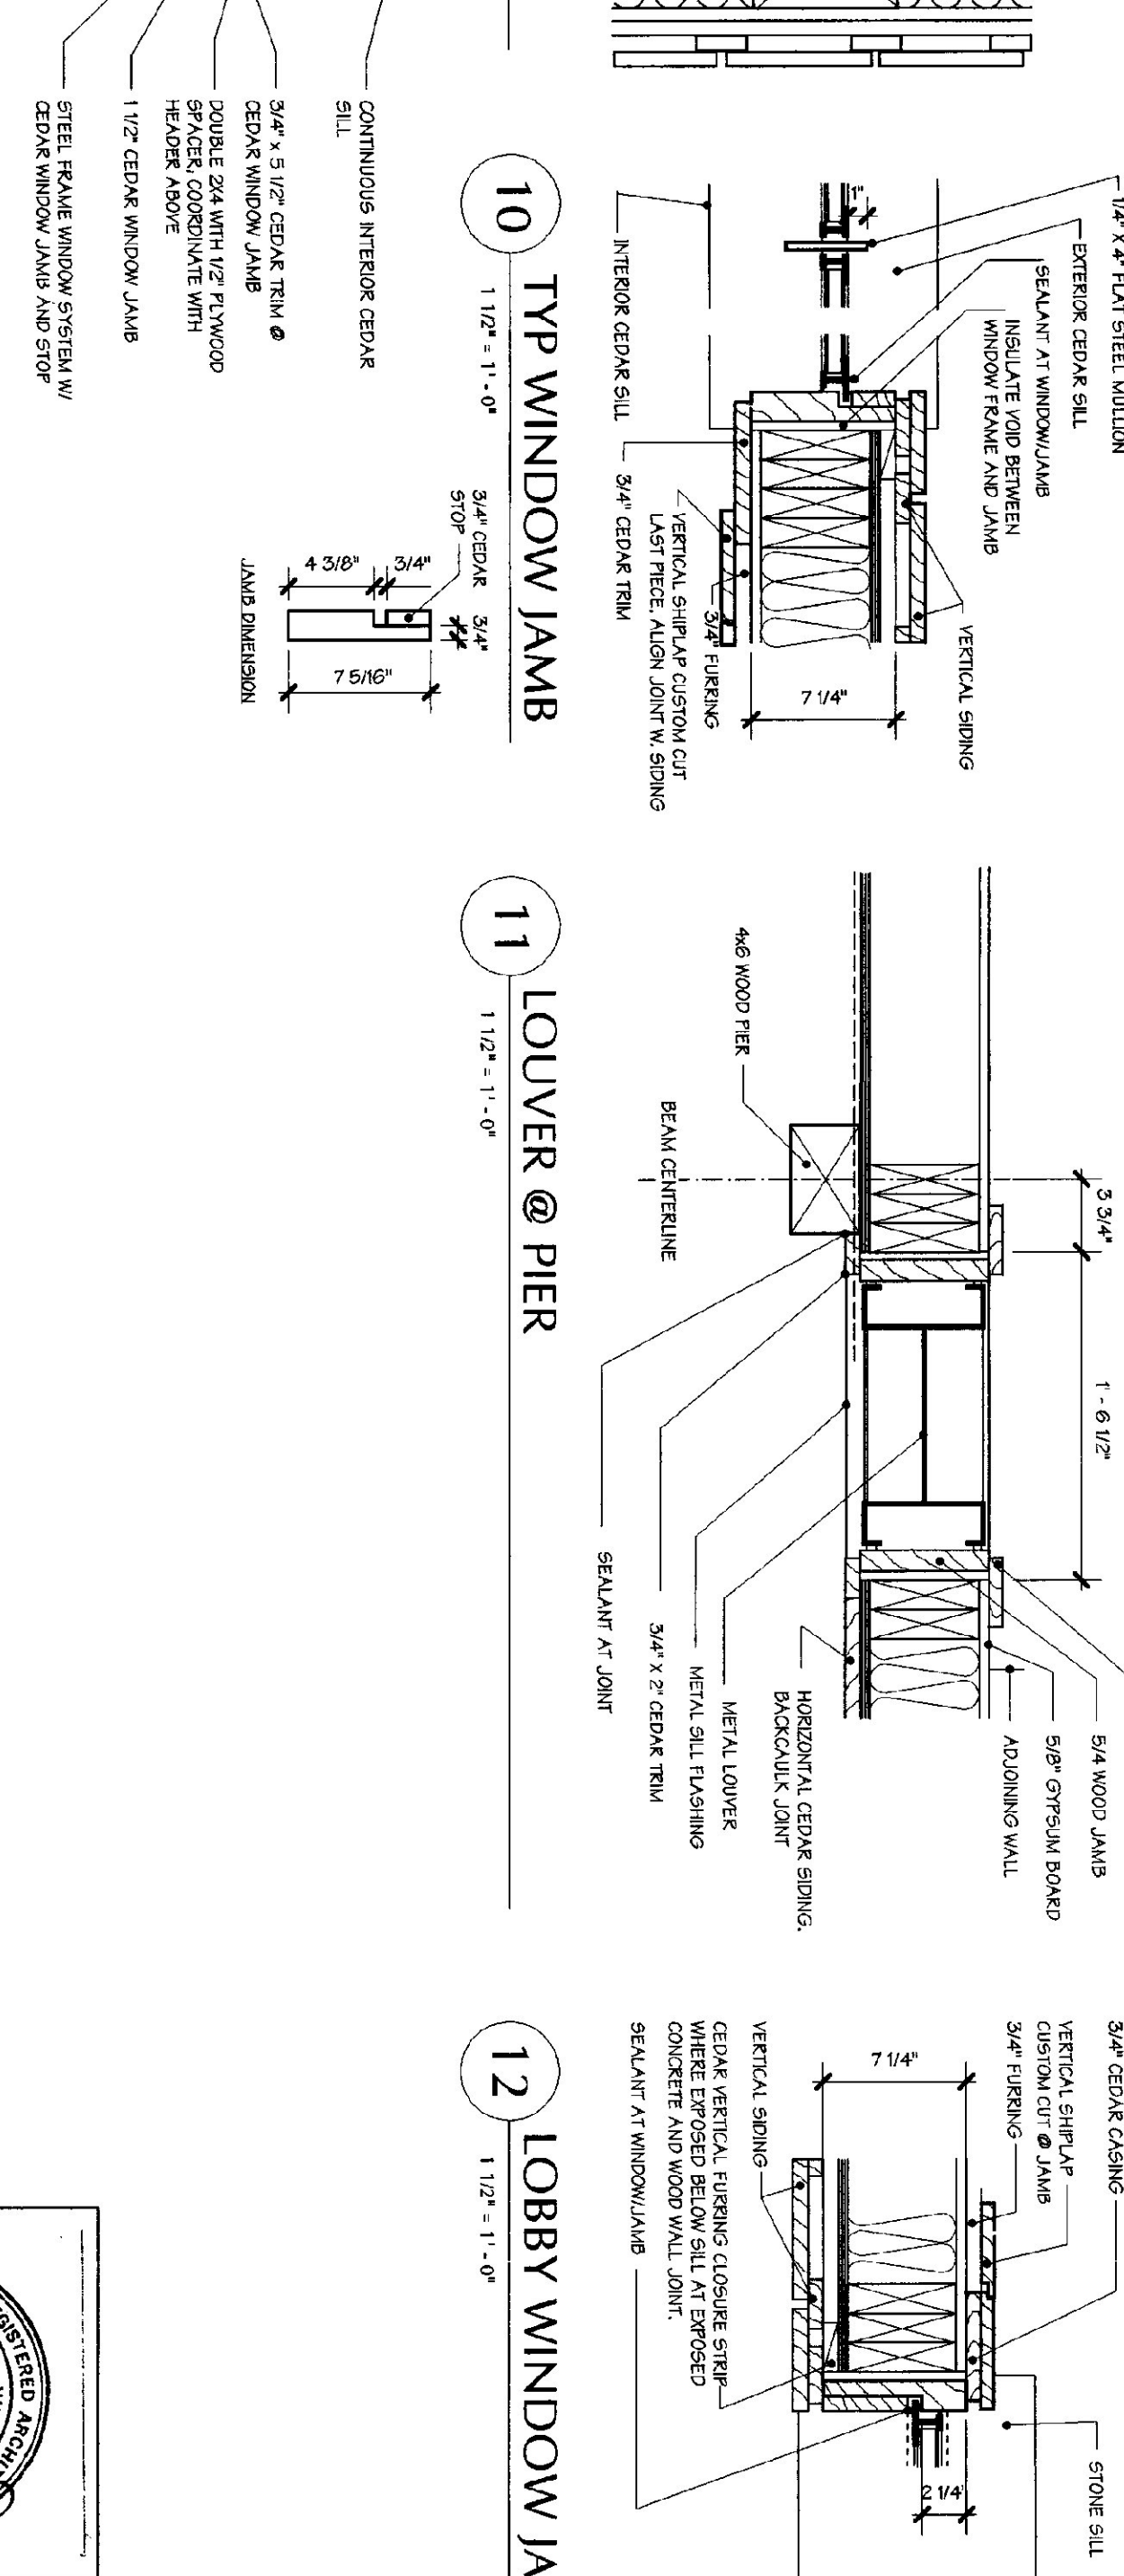



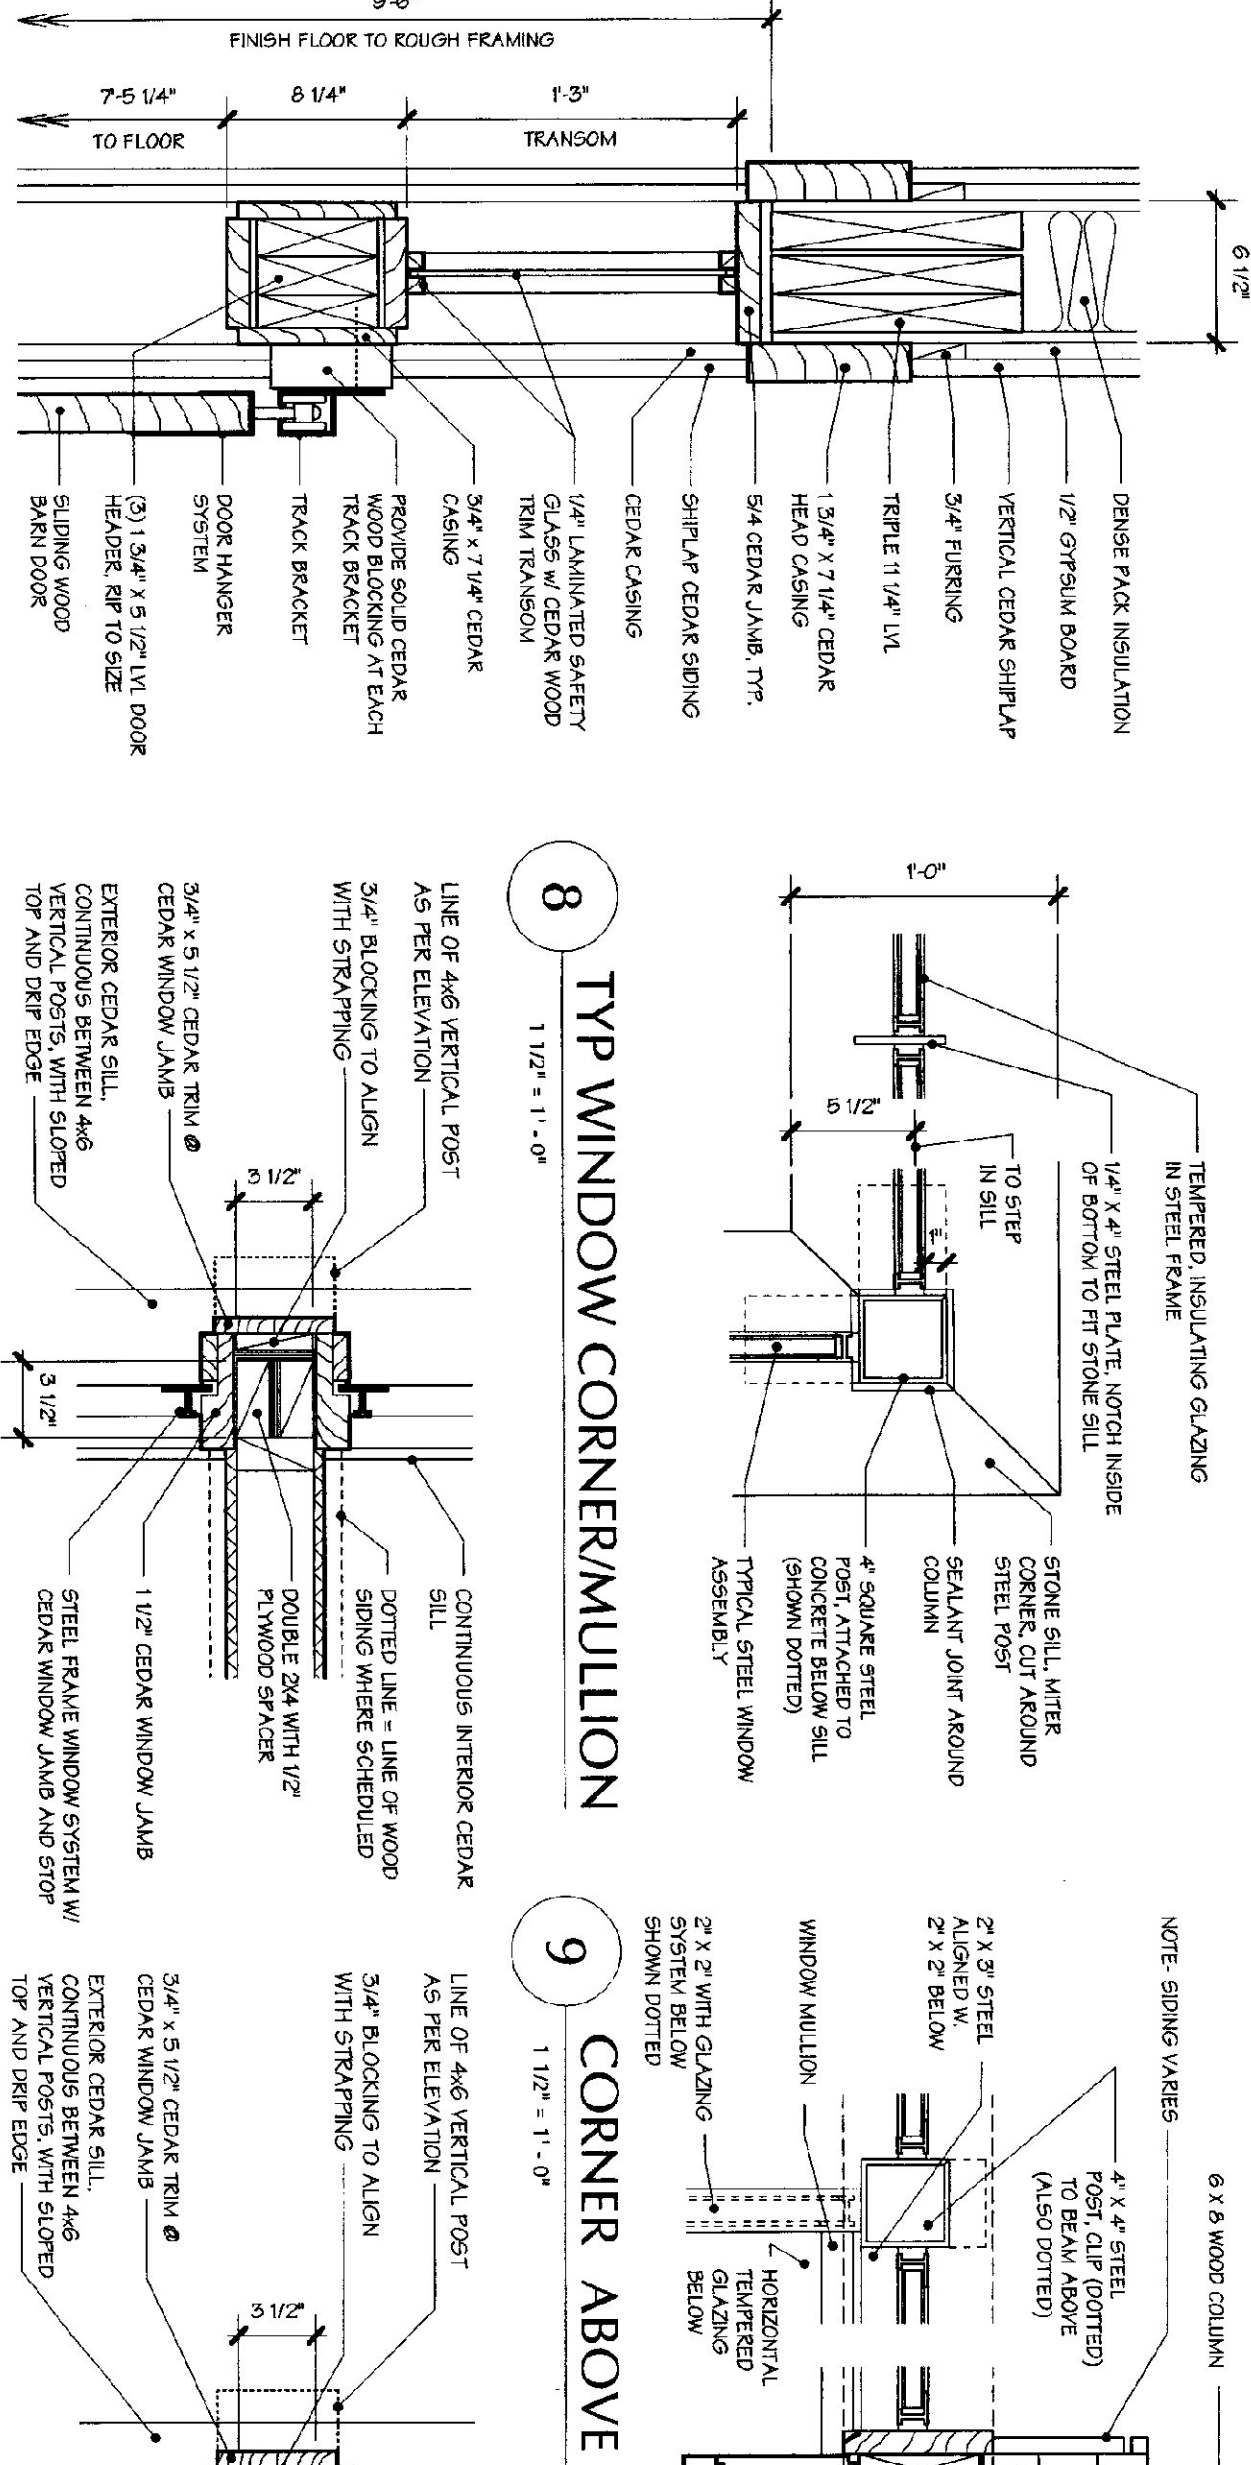

HEAD DETAIL @ DOOR 2

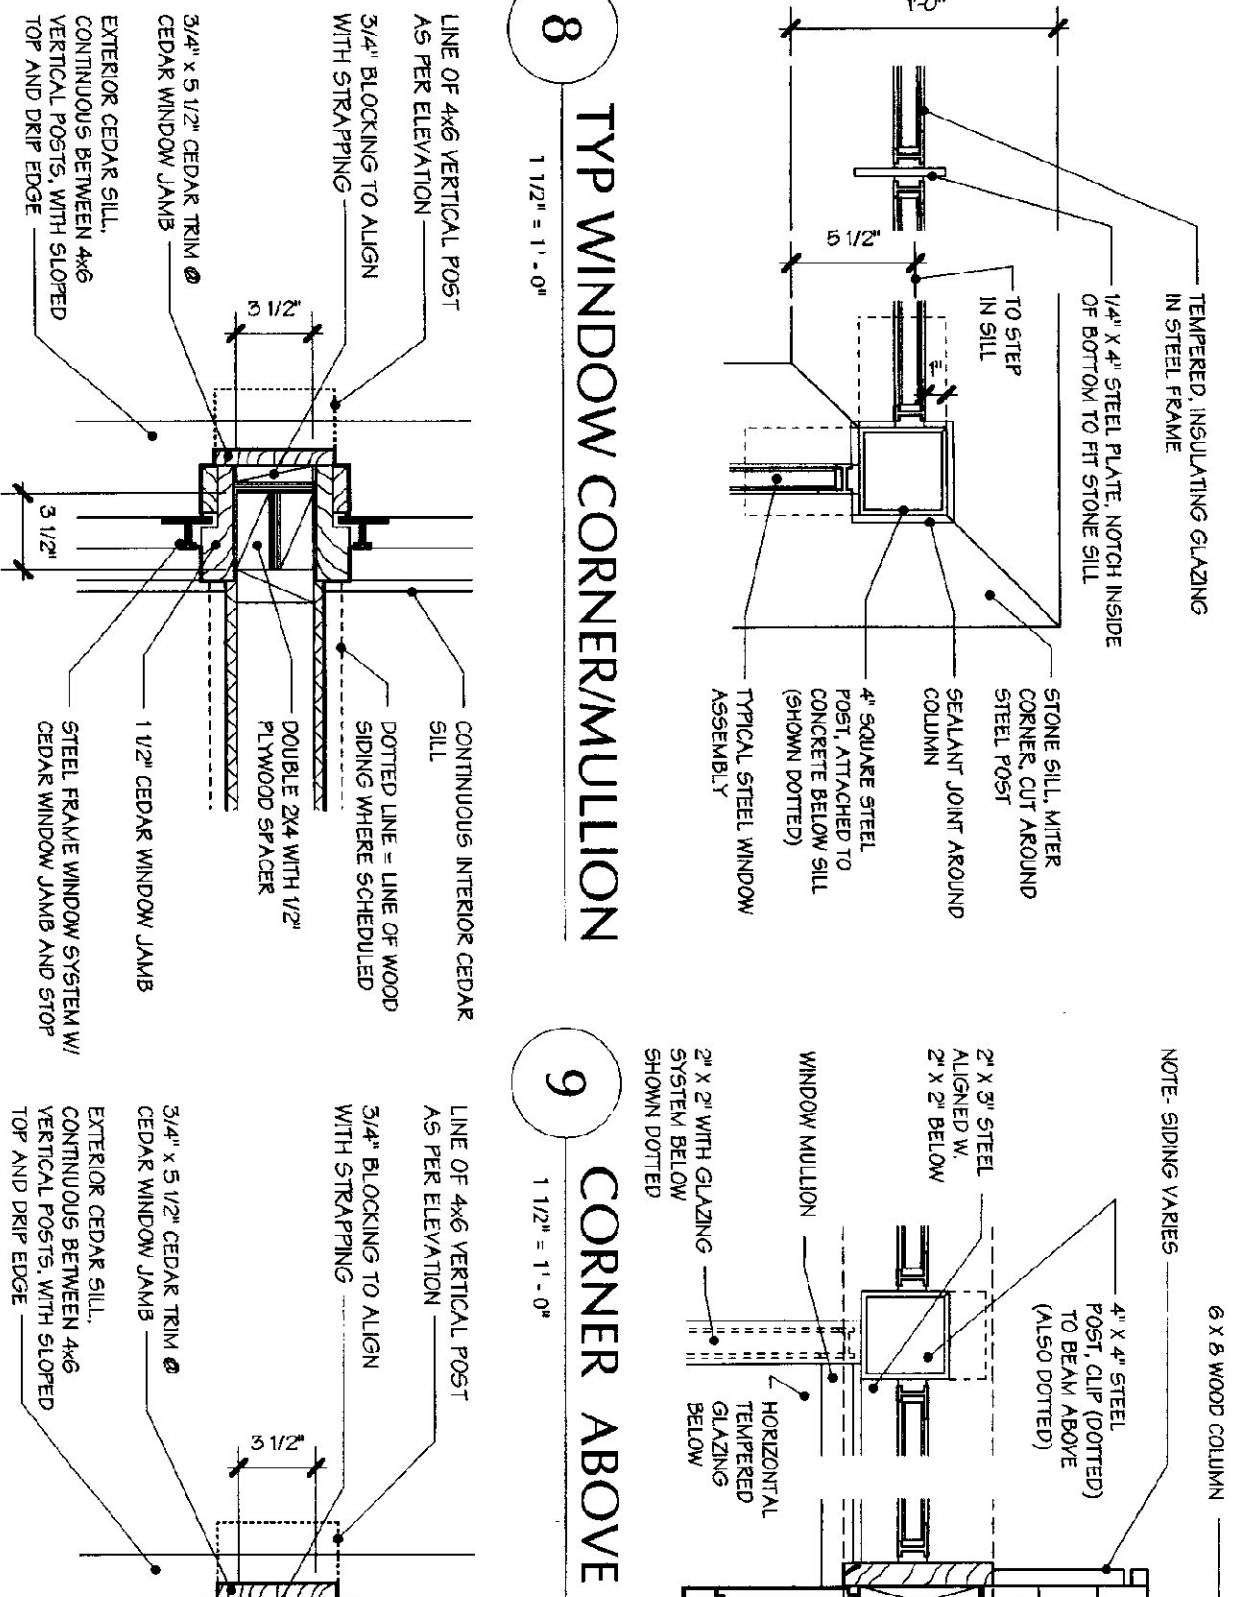

HEAD DETAIL @ DOOR 2

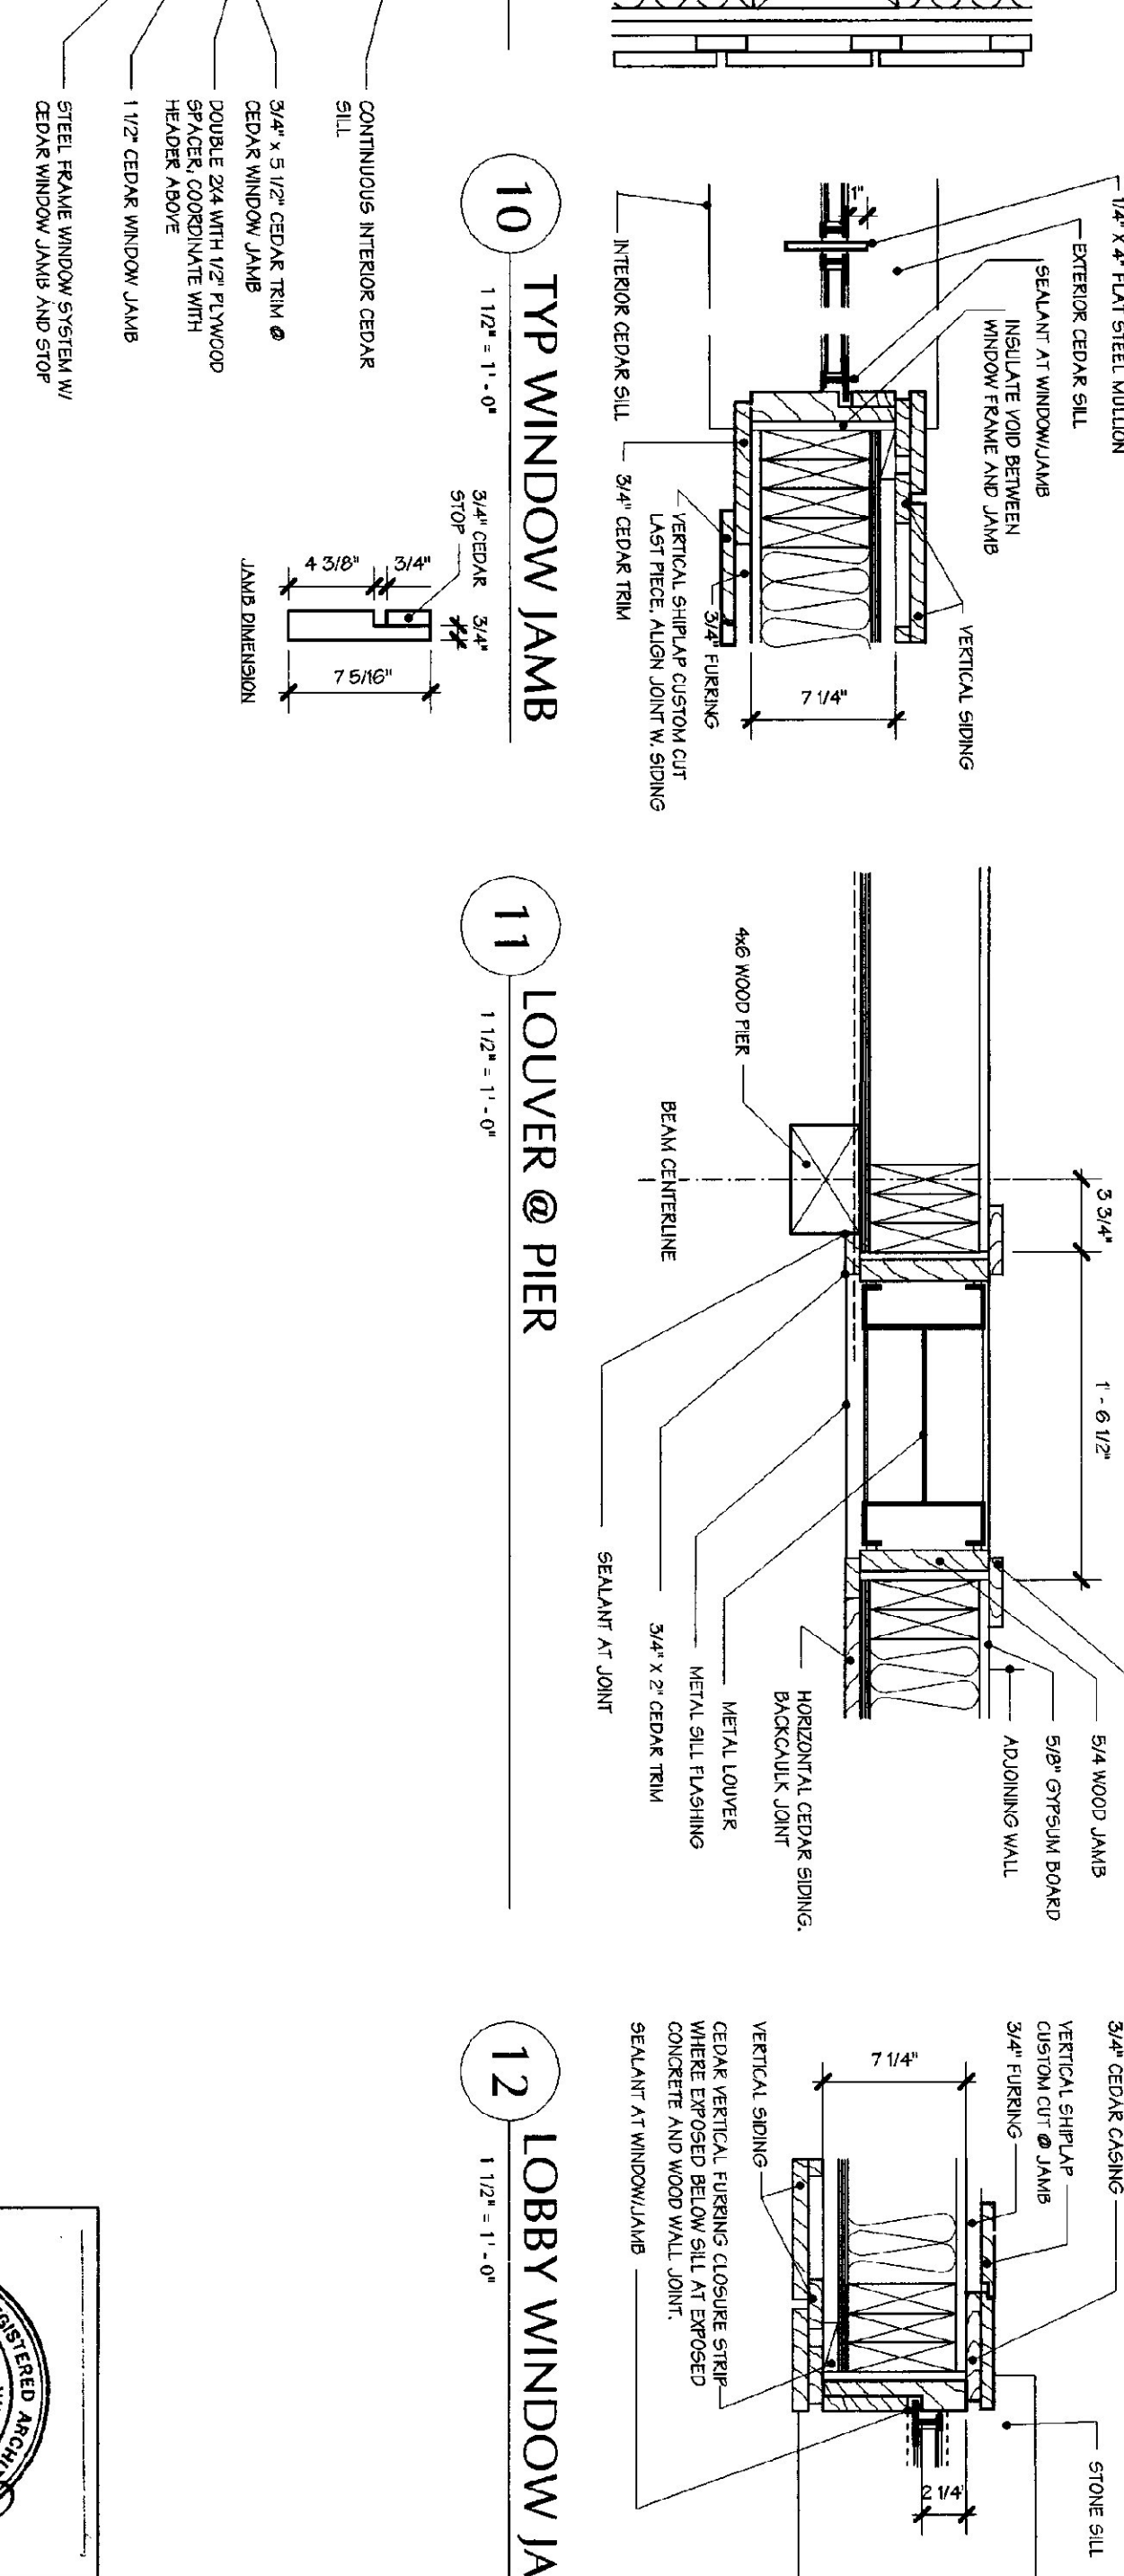

HEAD DETAIL @ DOOR 2

