


3

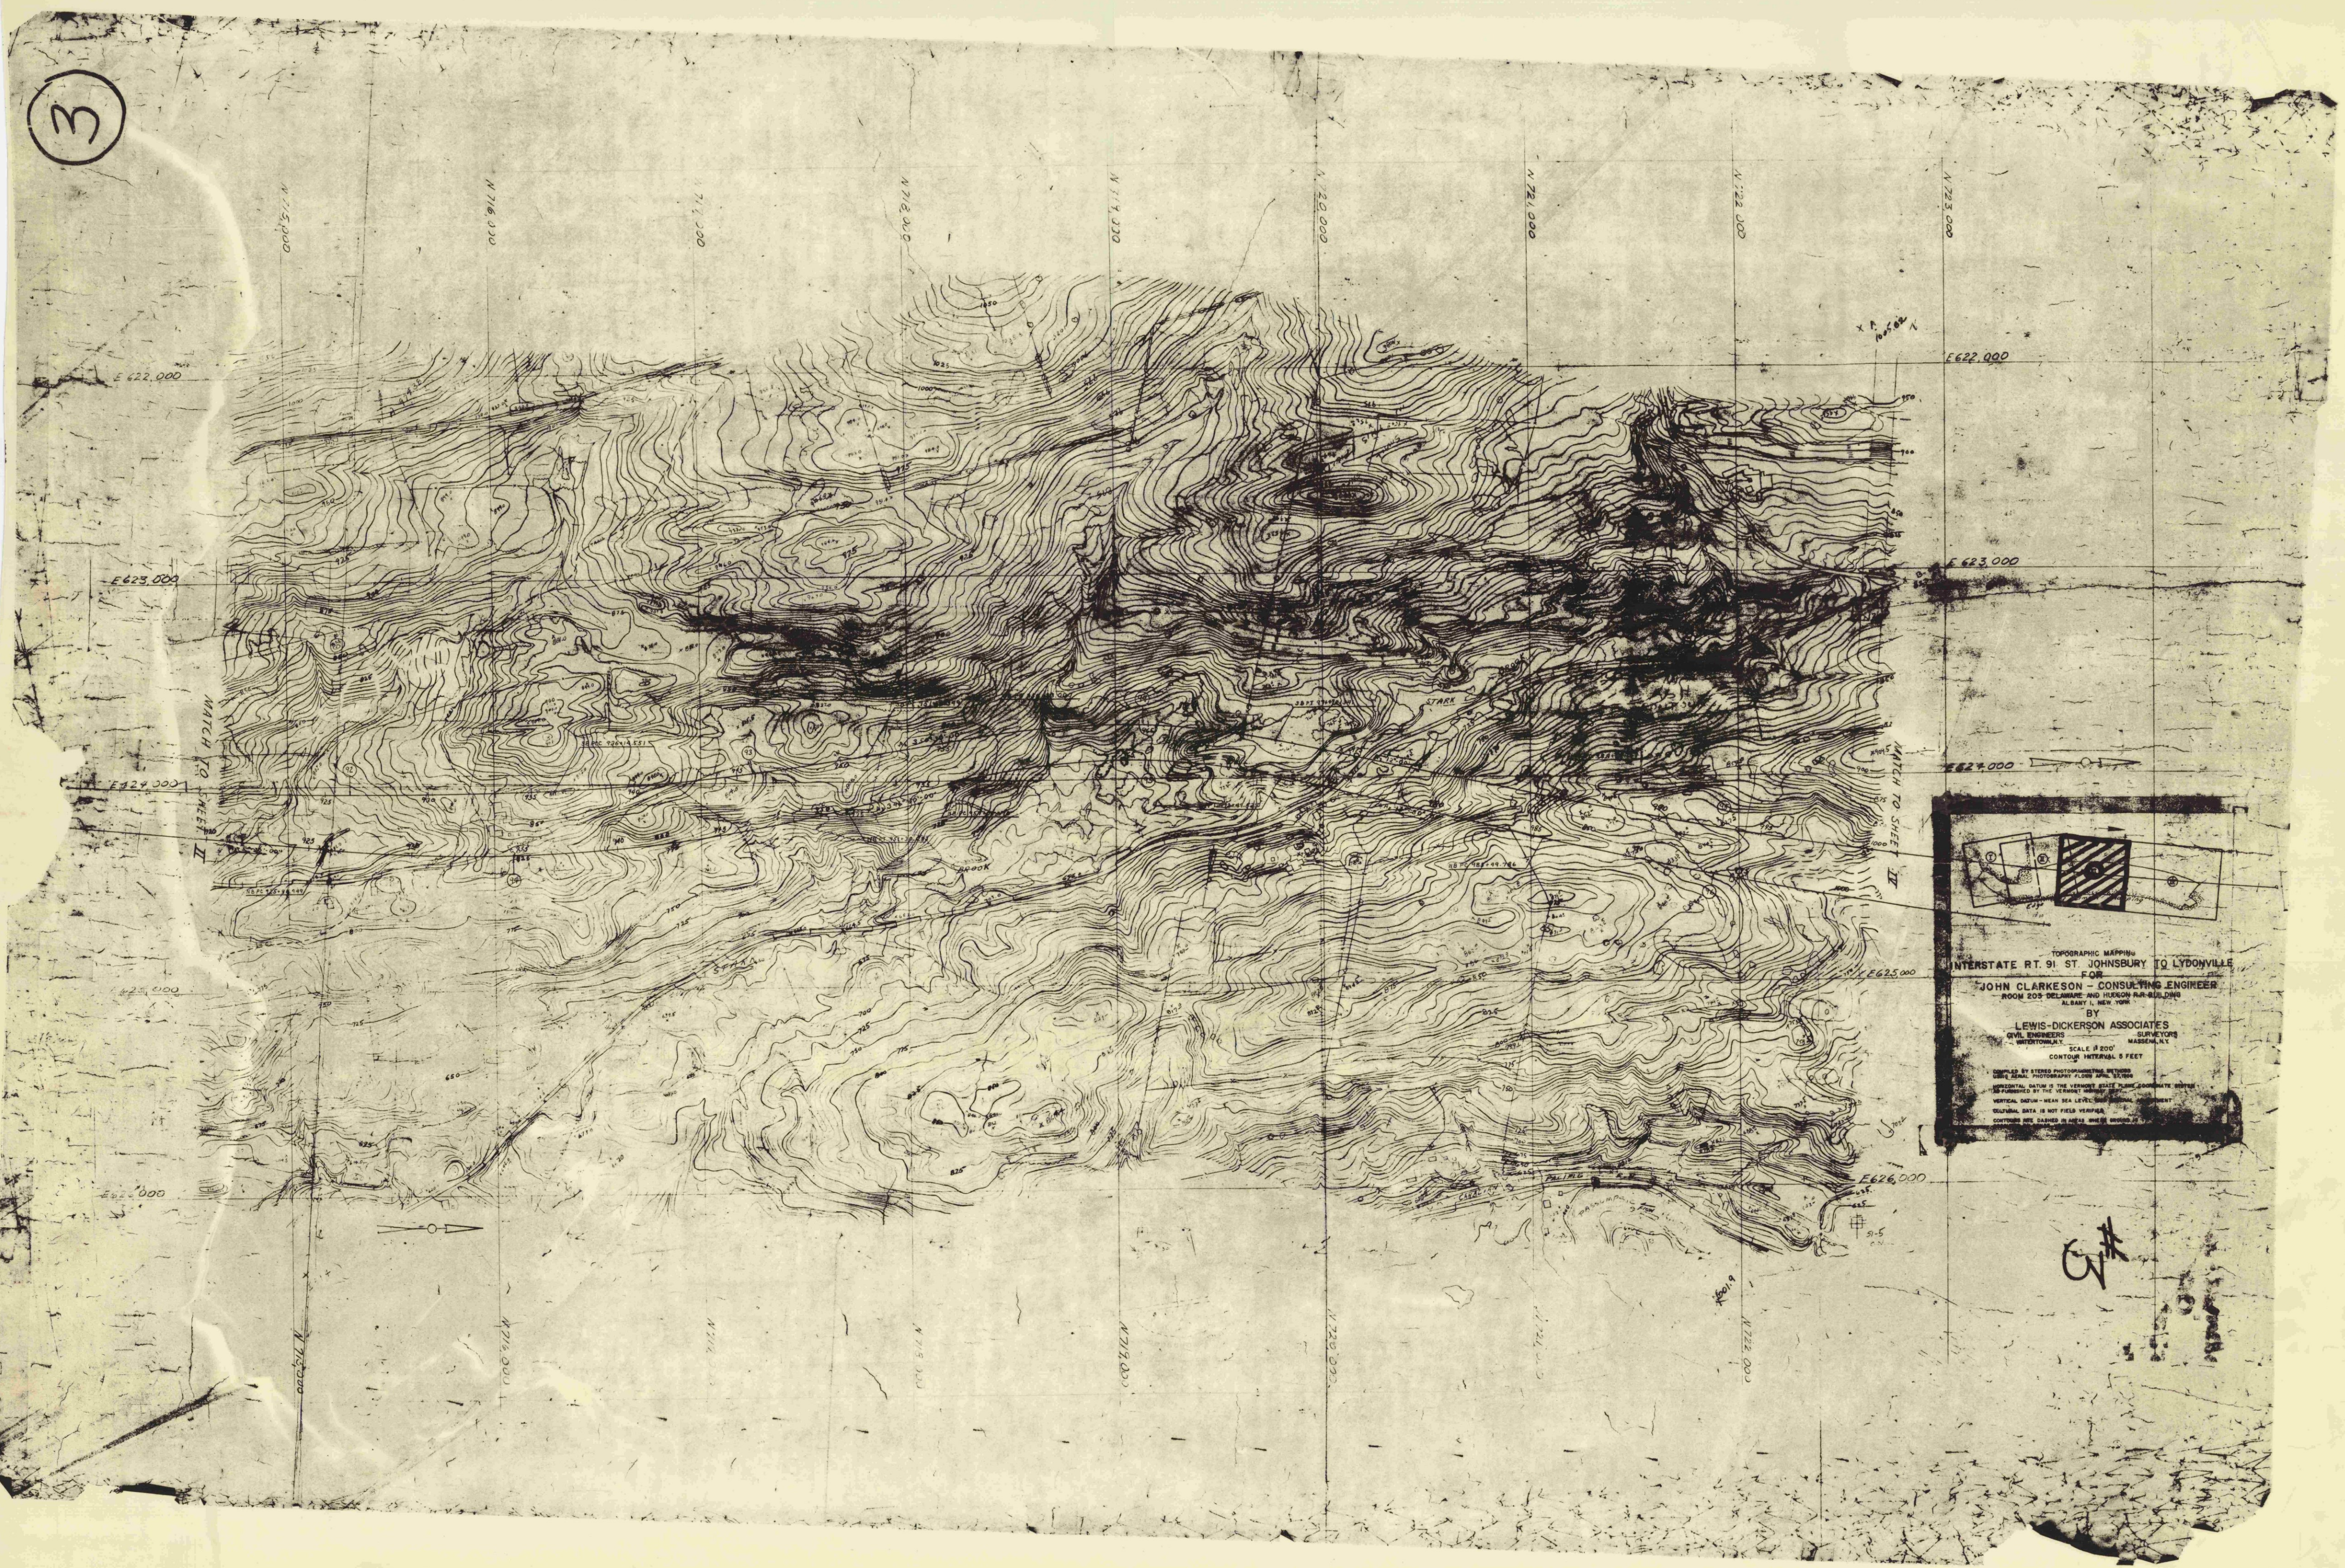

TOPOGRAPHIC MAP
INTERSTATE RT. 91 ST. JOHNSBURY TO LYDONVILLE
FOR
JOHN CLARKESON - CONSULTING ENGINEER
ROOM 205 DELAWARE AND HESCON PARK BUILDING
ALBANY, N. Y.
BY
LEWIS-DICKERSON ASSOCIATES
CIVIL ENGINEER SUPERVISOR
MASSACHUSETTS
SCALE 1" = 200'
CONTOUR INTERVAL 5 FEET
COMPILED BY STEREO PHOTOGRAPHY BETWEEN
1954 AND 1955
VERTICAL DATUM IS THE VERMONT STATE PLUMB LINE
HORIZONTAL DATUM IS MEAN SEA LEVEL
CULTURAL DATA IS NOT FIELD VERIFIED
CONTOUR NOT SHOWN IN AREA WHERE SHOWN

13