




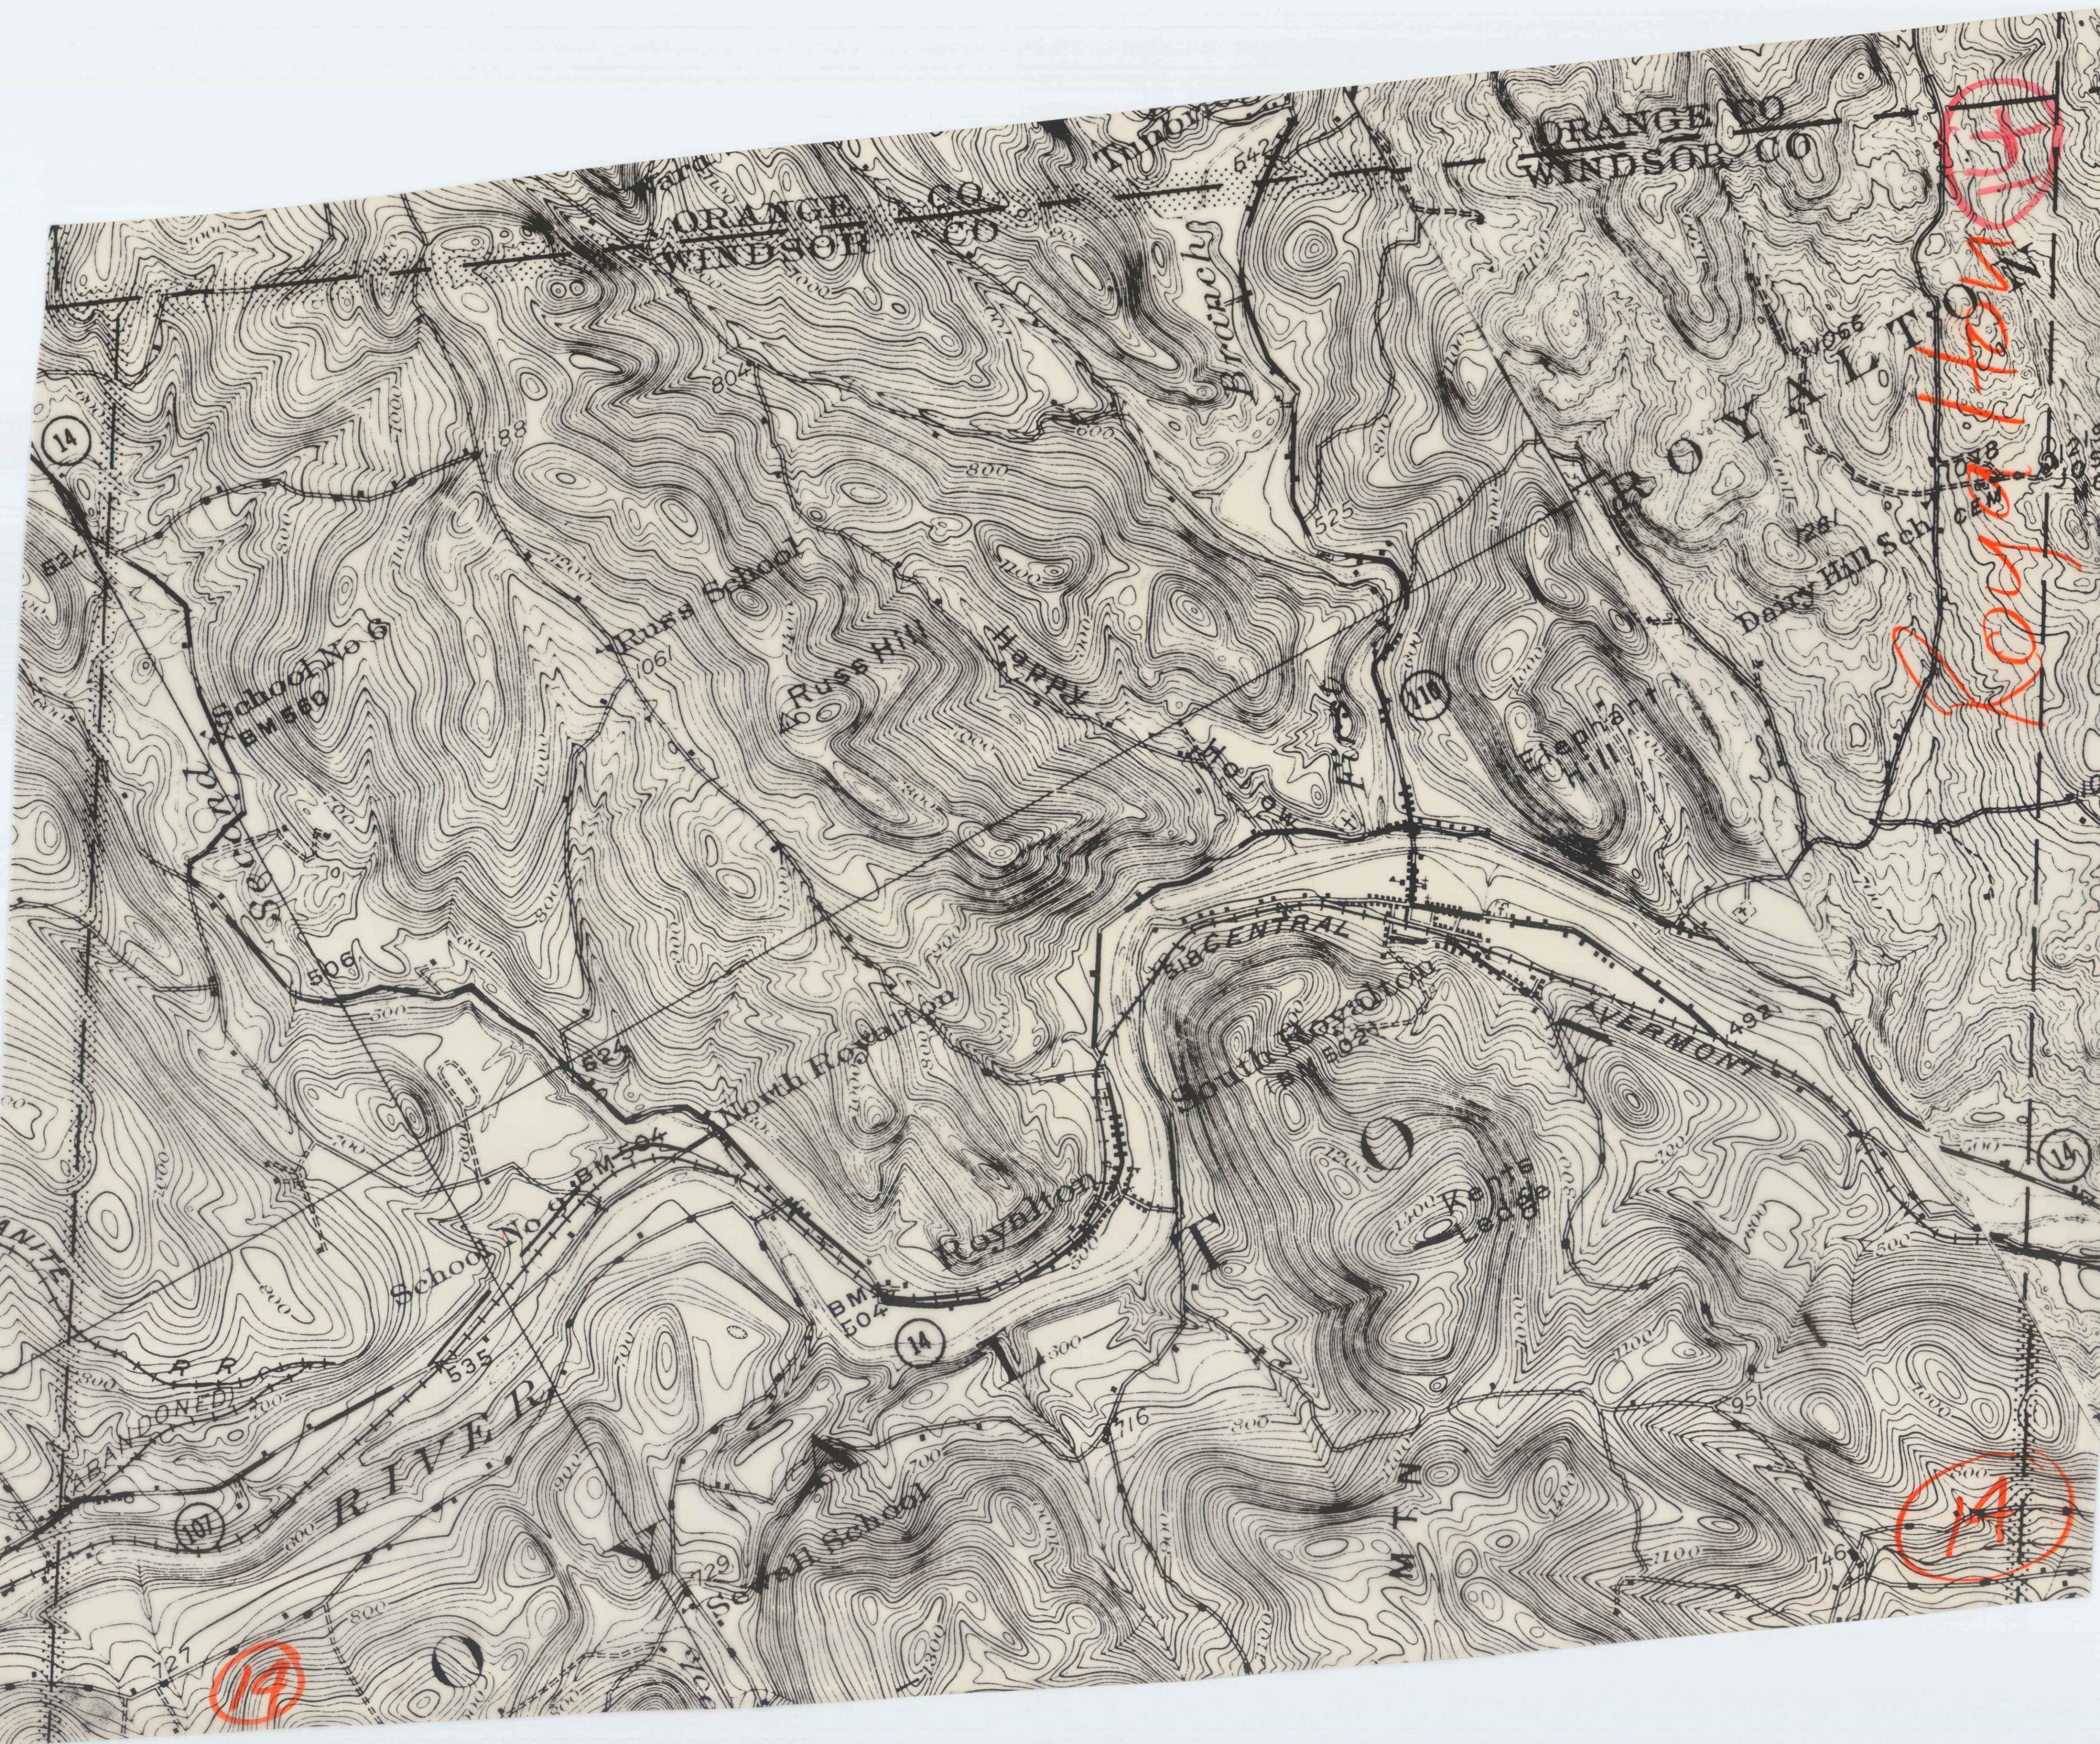

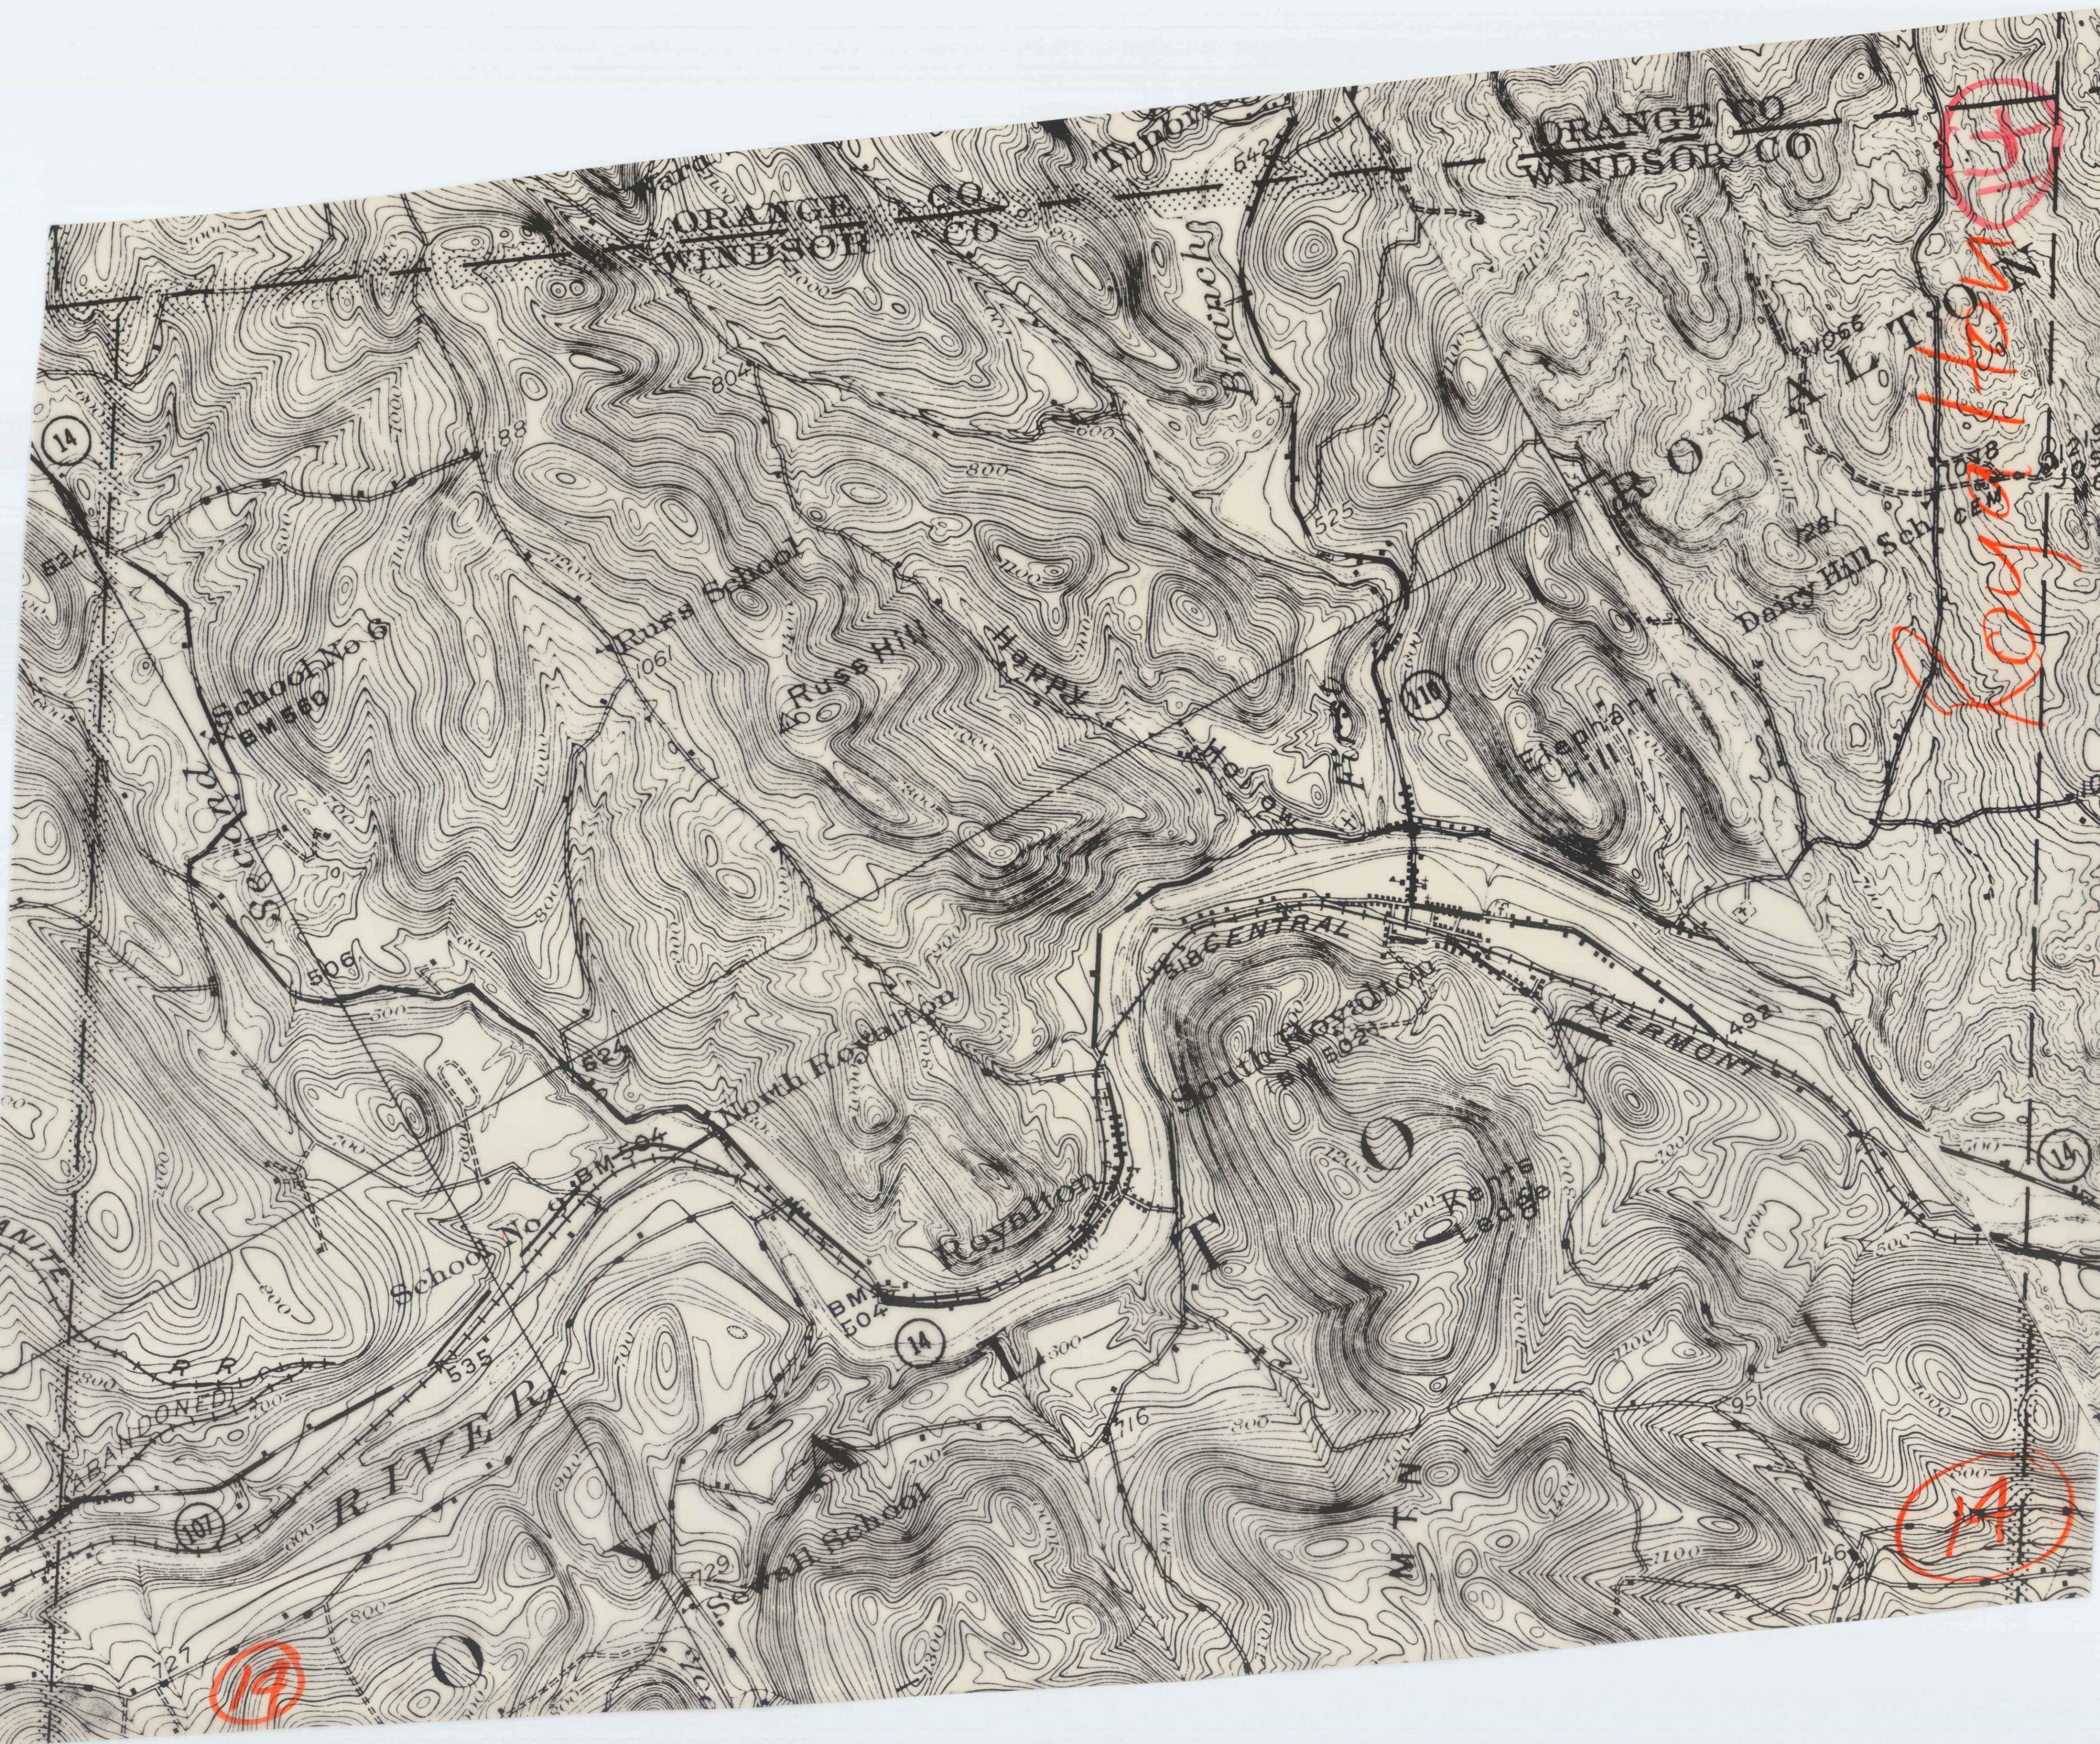

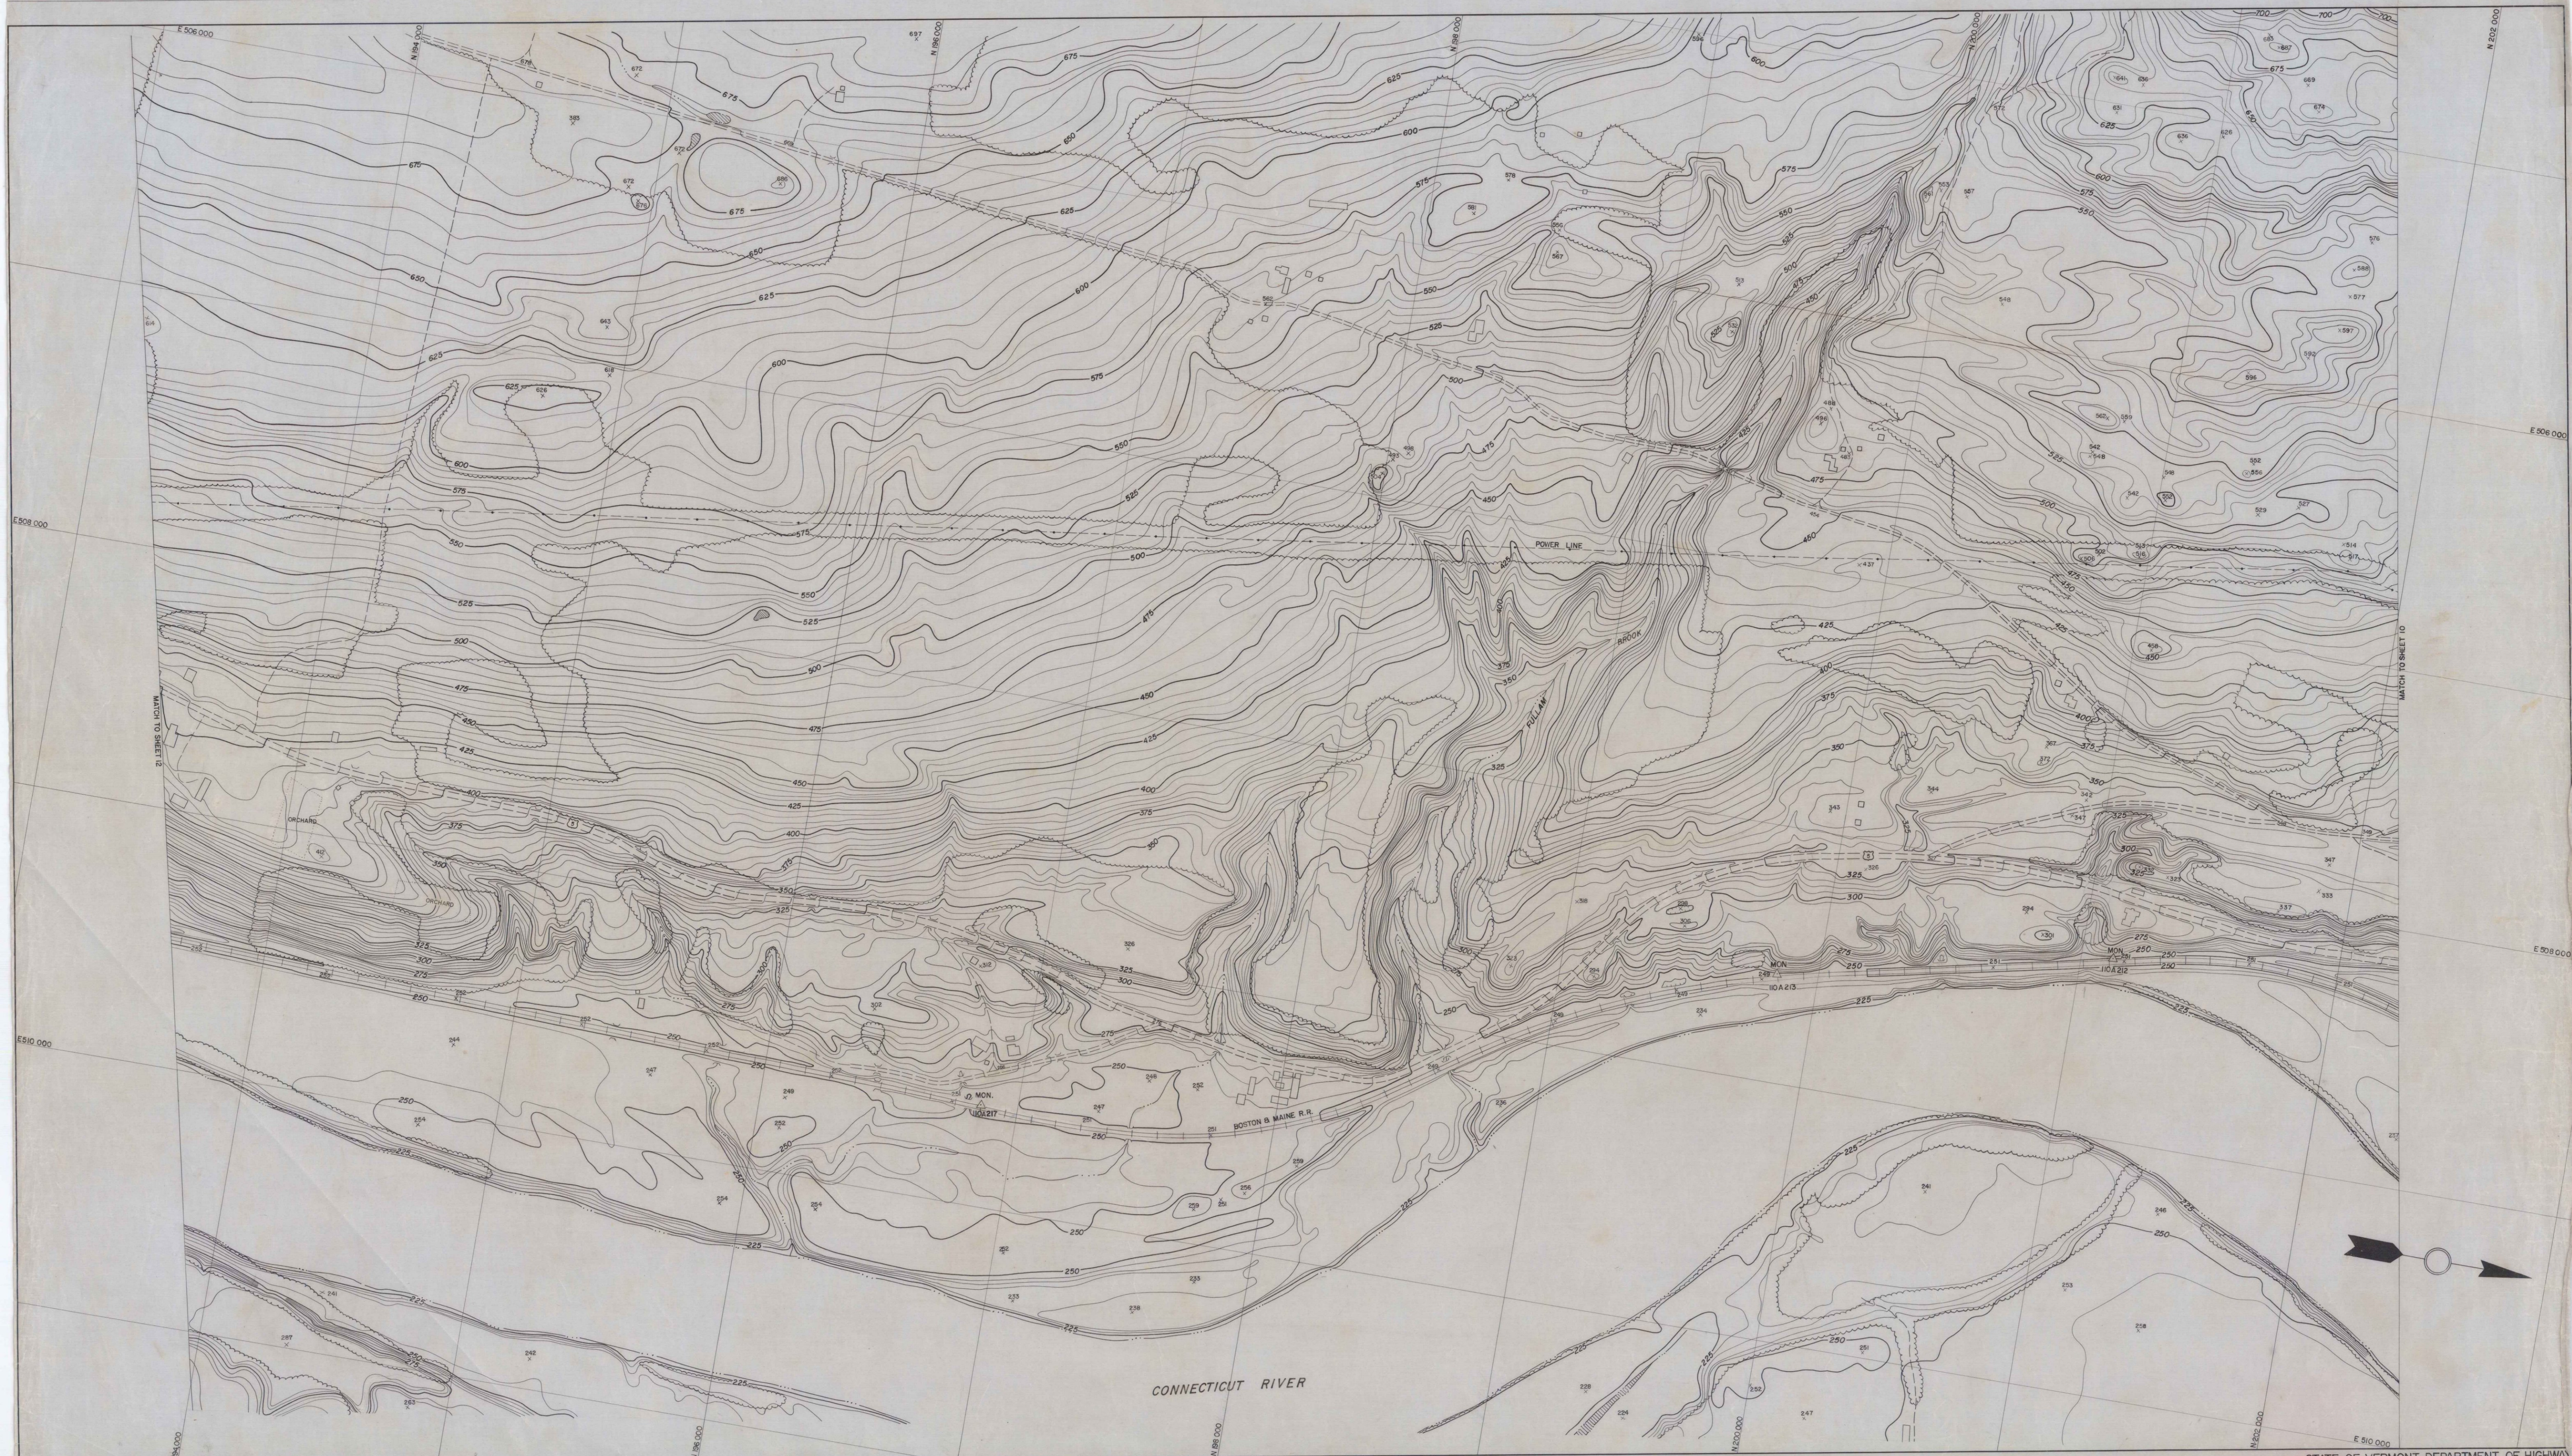

TOPOGRAPHY COMPILED BY PHOTOGRAMMETRIC METHODS
SARGENT-WESTER-GRENSHAW AND FOLLEY
ARCHITECT-ENGINEER ASSOCIATES
WATERTOWN, N.Y. MASSENA, N.Y.

SCALE 1"=200'
CONTOUR INTERVAL FIVE FEET
VERTICAL DATUM IS MEAN SEA LEVEL
1000' GRID BASED ON VERMONT STATE PLANE COORDINATE SYSTEM
DATE OF PHOTOGRAPHY MAY 1956

STATE OF VERMONT DEPARTMENT OF HIGHWAYS
WESTMINSTER
14
VT. H.D. 1 N. 1-22
SHEET NO 11 OF 12 SHEETS