


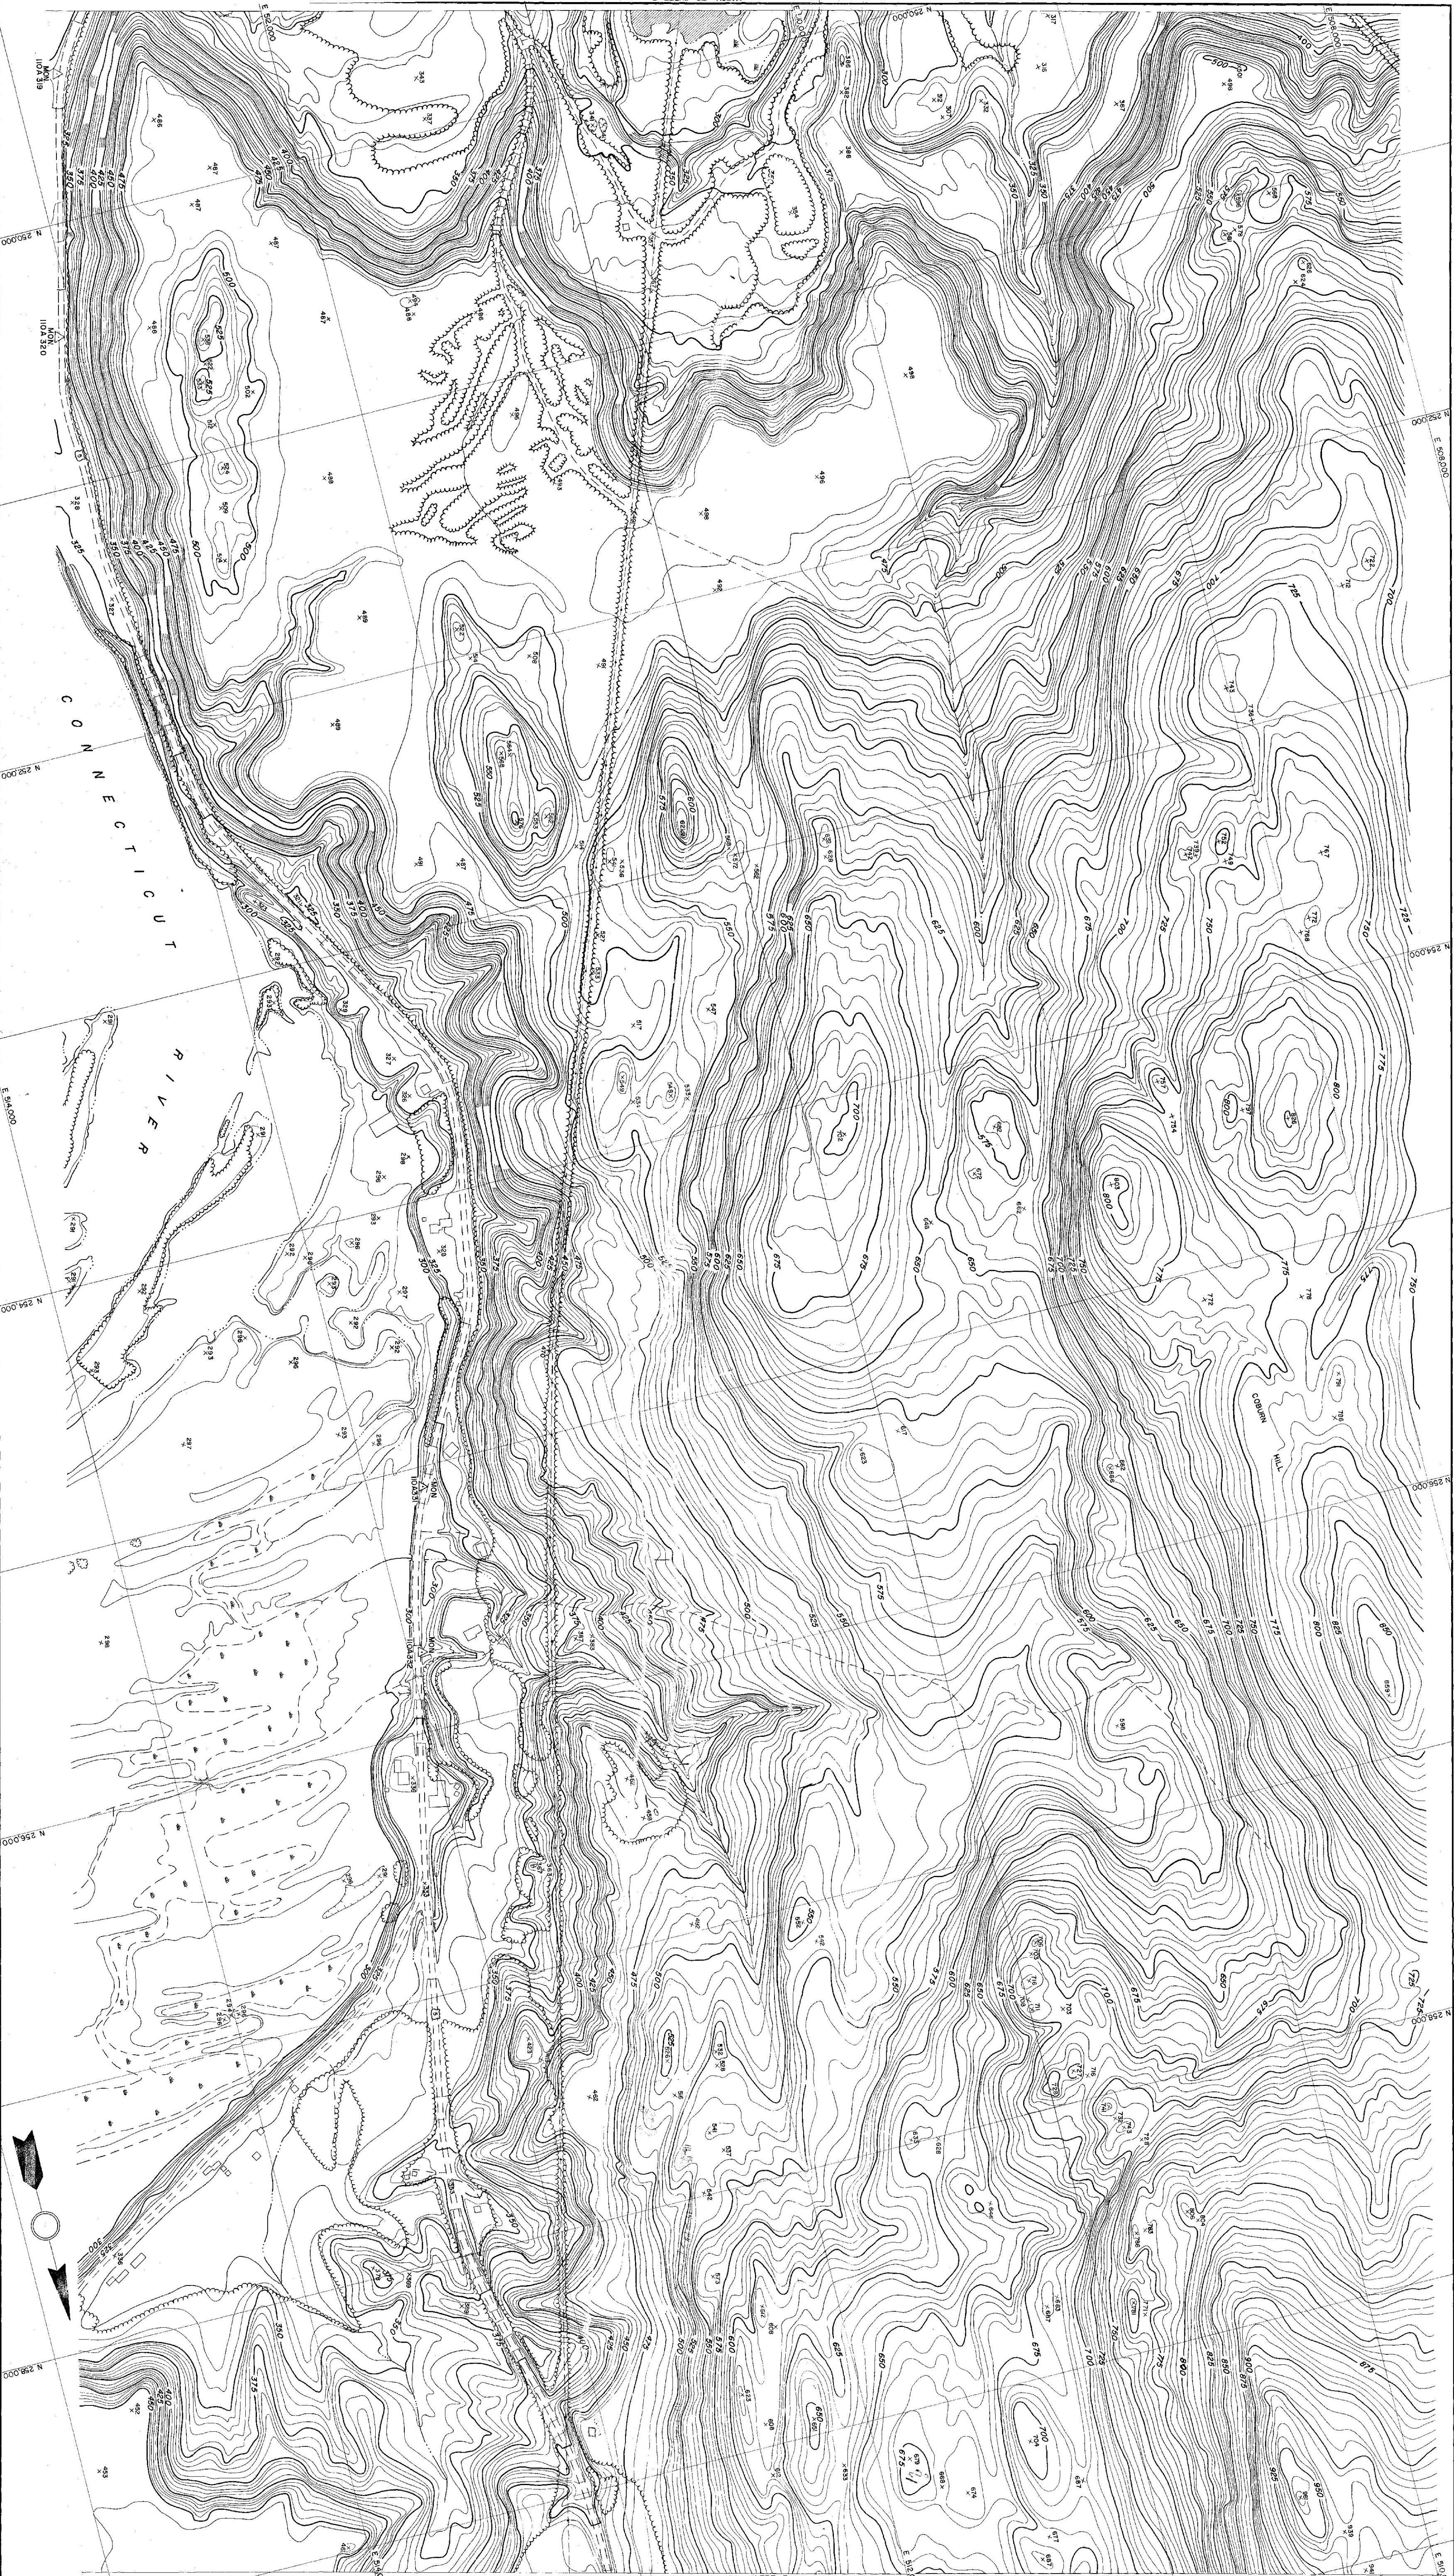

PROGRAPHY COMPILED BY PHOTOGRAPHIC METHODS
SERGEANT-WESTER-CRANAWAY AND POLLEY
ARCHITECT-ENGINEER ASSOCIATES
MASSENA, N.Y.

SCALE 1:200
VERTICAL SCALE IS 1 IN. = 100 FEET
HORIZONTAL SCALE IS 1 IN. = 1 MILE
ROAD AND RAILROADS OF INTEREST ARE SHOWN

STATE OF VERMONT DEPARTMENT OF HIGHWAYS
ROCKINGHAM
V1. H. D. 1 N. 1-29
SHEET NO. 4 OF 12 SHEETS

22