


TOPOGRAPHY COMPILED BY PHOTOGRAMMETRIC METHODS
SERGEANT-WEBSTER-CRENSHAW AND BOLLEY
ARCHITECT-ENGINEER ASSOCIATES
MASSACHUSETTS

SCALE 1"=200'
CONTINGENT AREA 100'±
1000'± BASED ON PHOTOGRAPHY AND COORDINATE SYSTEM
DATE OF PHOTOGRAPHY: MAY 1956

STATE OF VERMONT DEPARTMENT OF HIGHWAYS
ROCKINGHAM-SPRINGFIELD
VT. H.D. IN. 1-30
SHEET NO. 3 OF 12 SHEETS

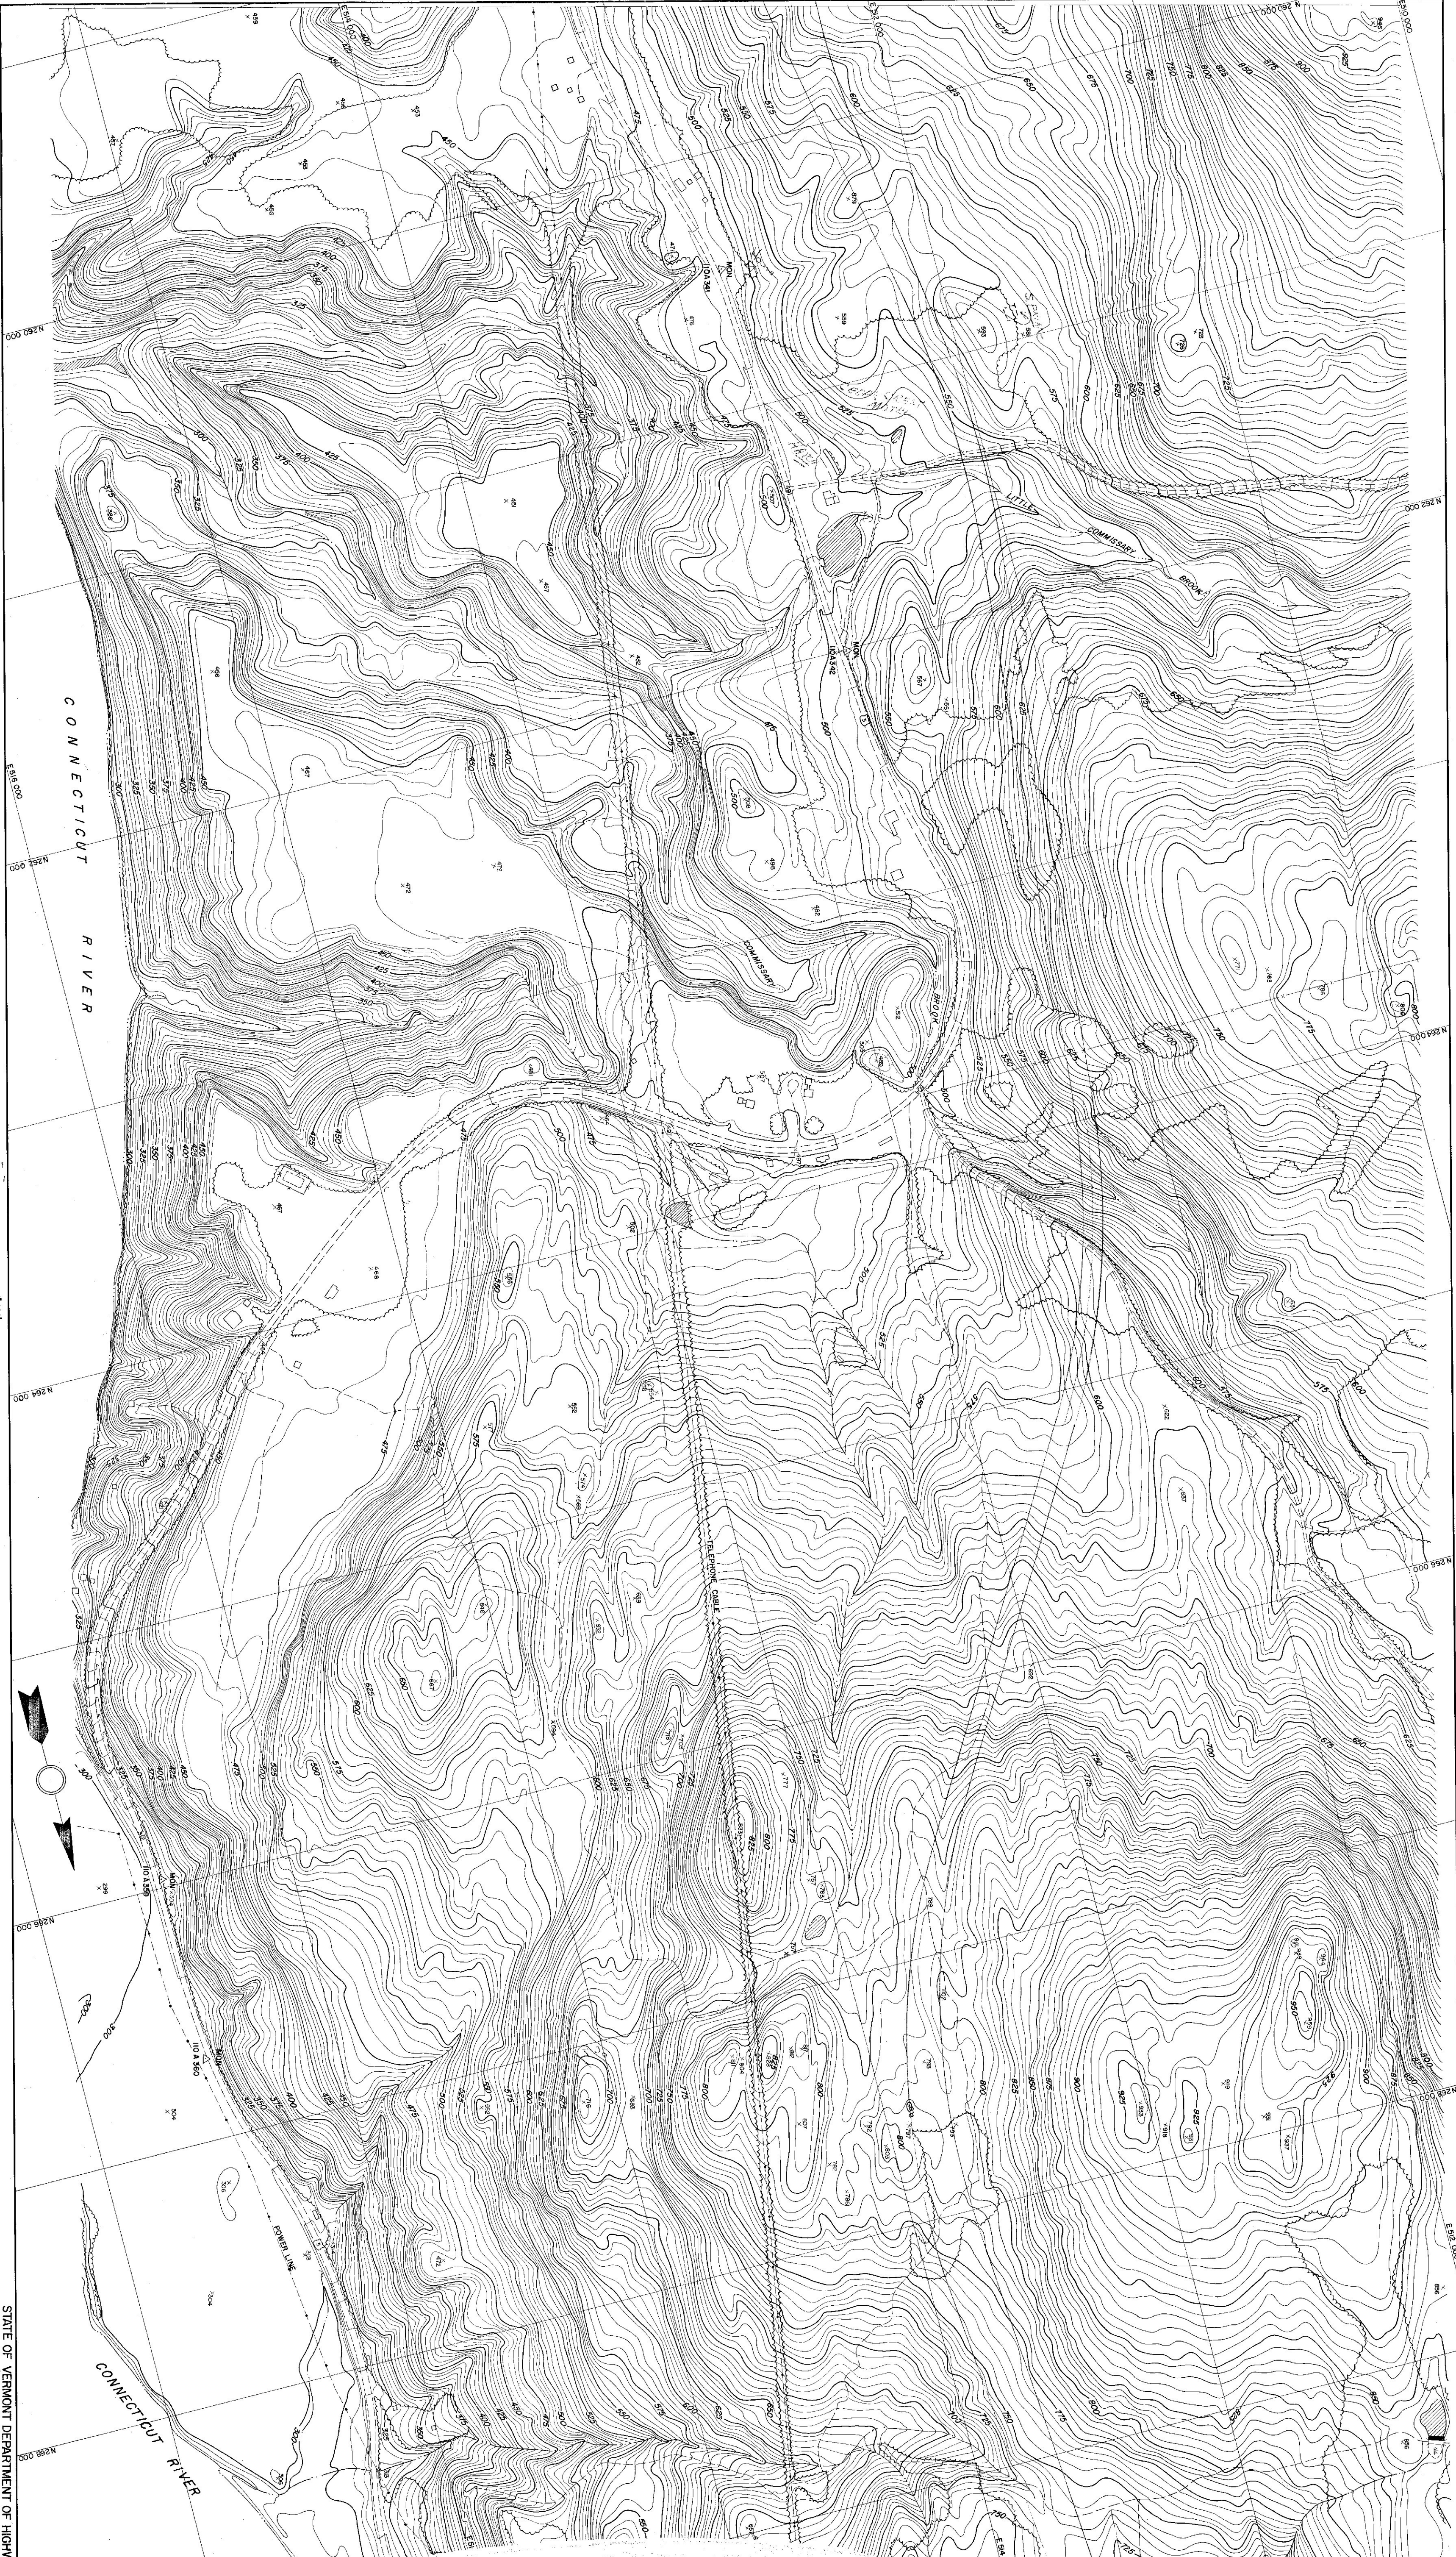

MATCH TO SHEET 4