



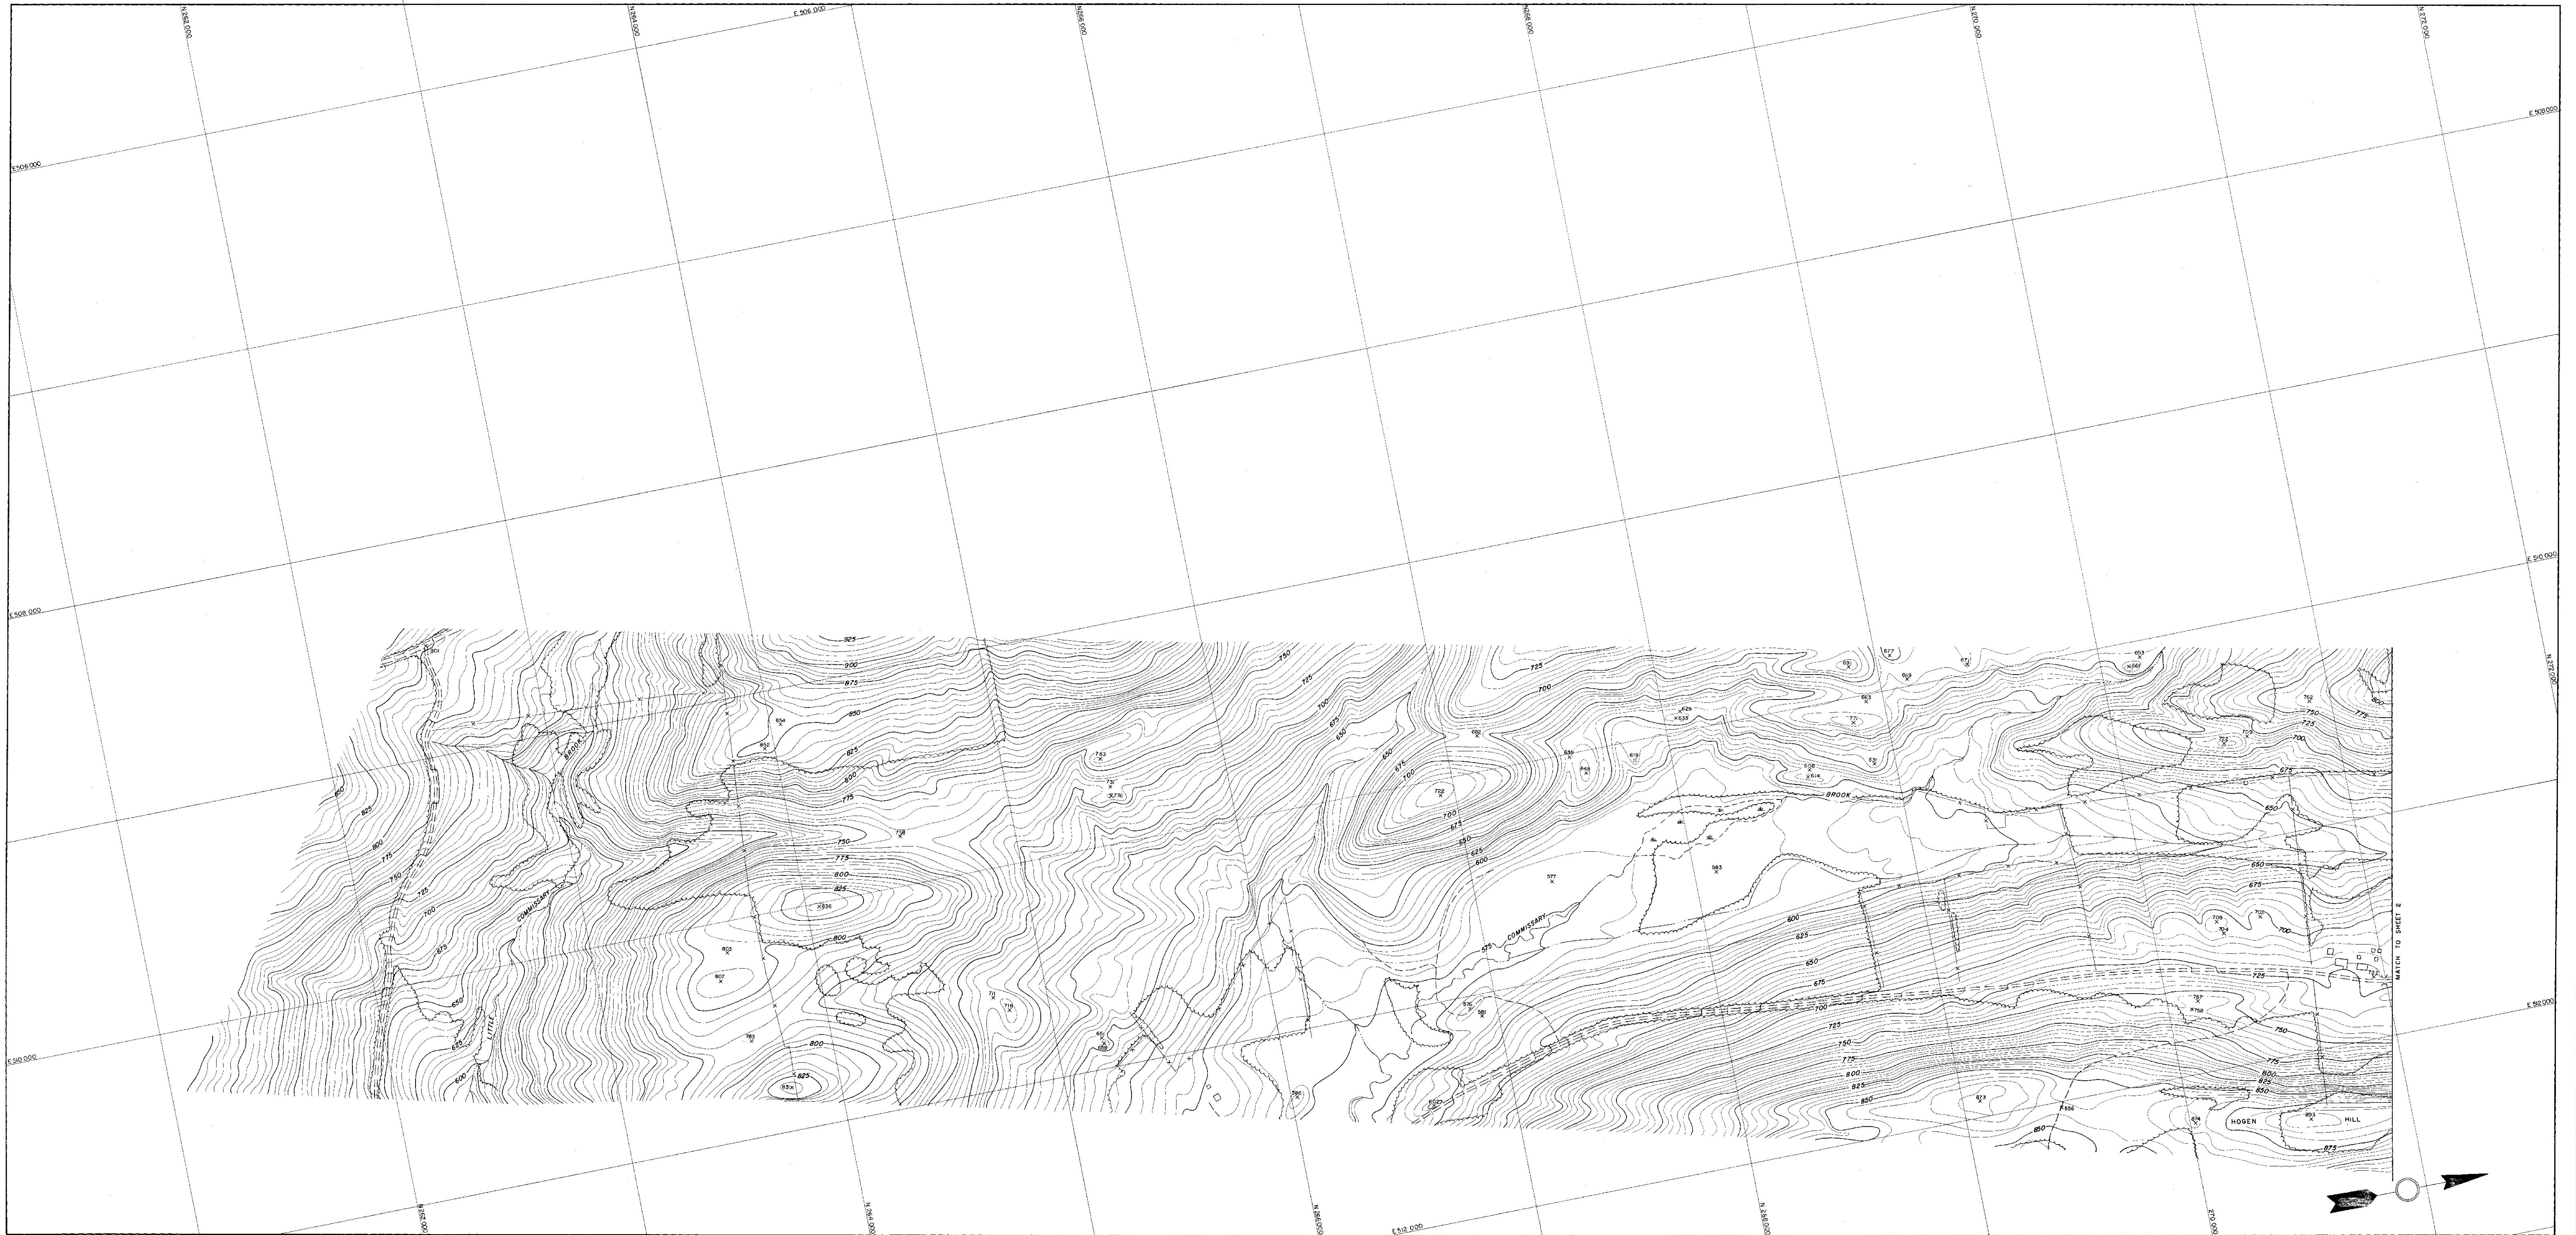


TOPOGRAPHY COMPILED BY PHOTOGRAMMETRIC METHODS
SARGENT-WEBSTER-CRENSHAW AND FOLLEY
ARCHITECT-ENGINEER ASSOCIATES
WATERTOWN, N. Y. MASSENA, N. Y.

SCALE 1"=200'
CONTOUR INTERVAL FIVE FEET
VERTICAL DATUM IS MEAN SEA LEVEL
1000' GRID BASED ON VERMONT STATE PLANE COORDINATE SYSTEM
DATE OF PHOTOGRAPHY
MAY 1948

STATE OF VERMONT DEPARTMENT OF HIGHWAYS
SPRINGFIELD-ROCKINGHAM
VZ HD 14 1-50A
SHEET NO. 1 OF 4 SHEETS

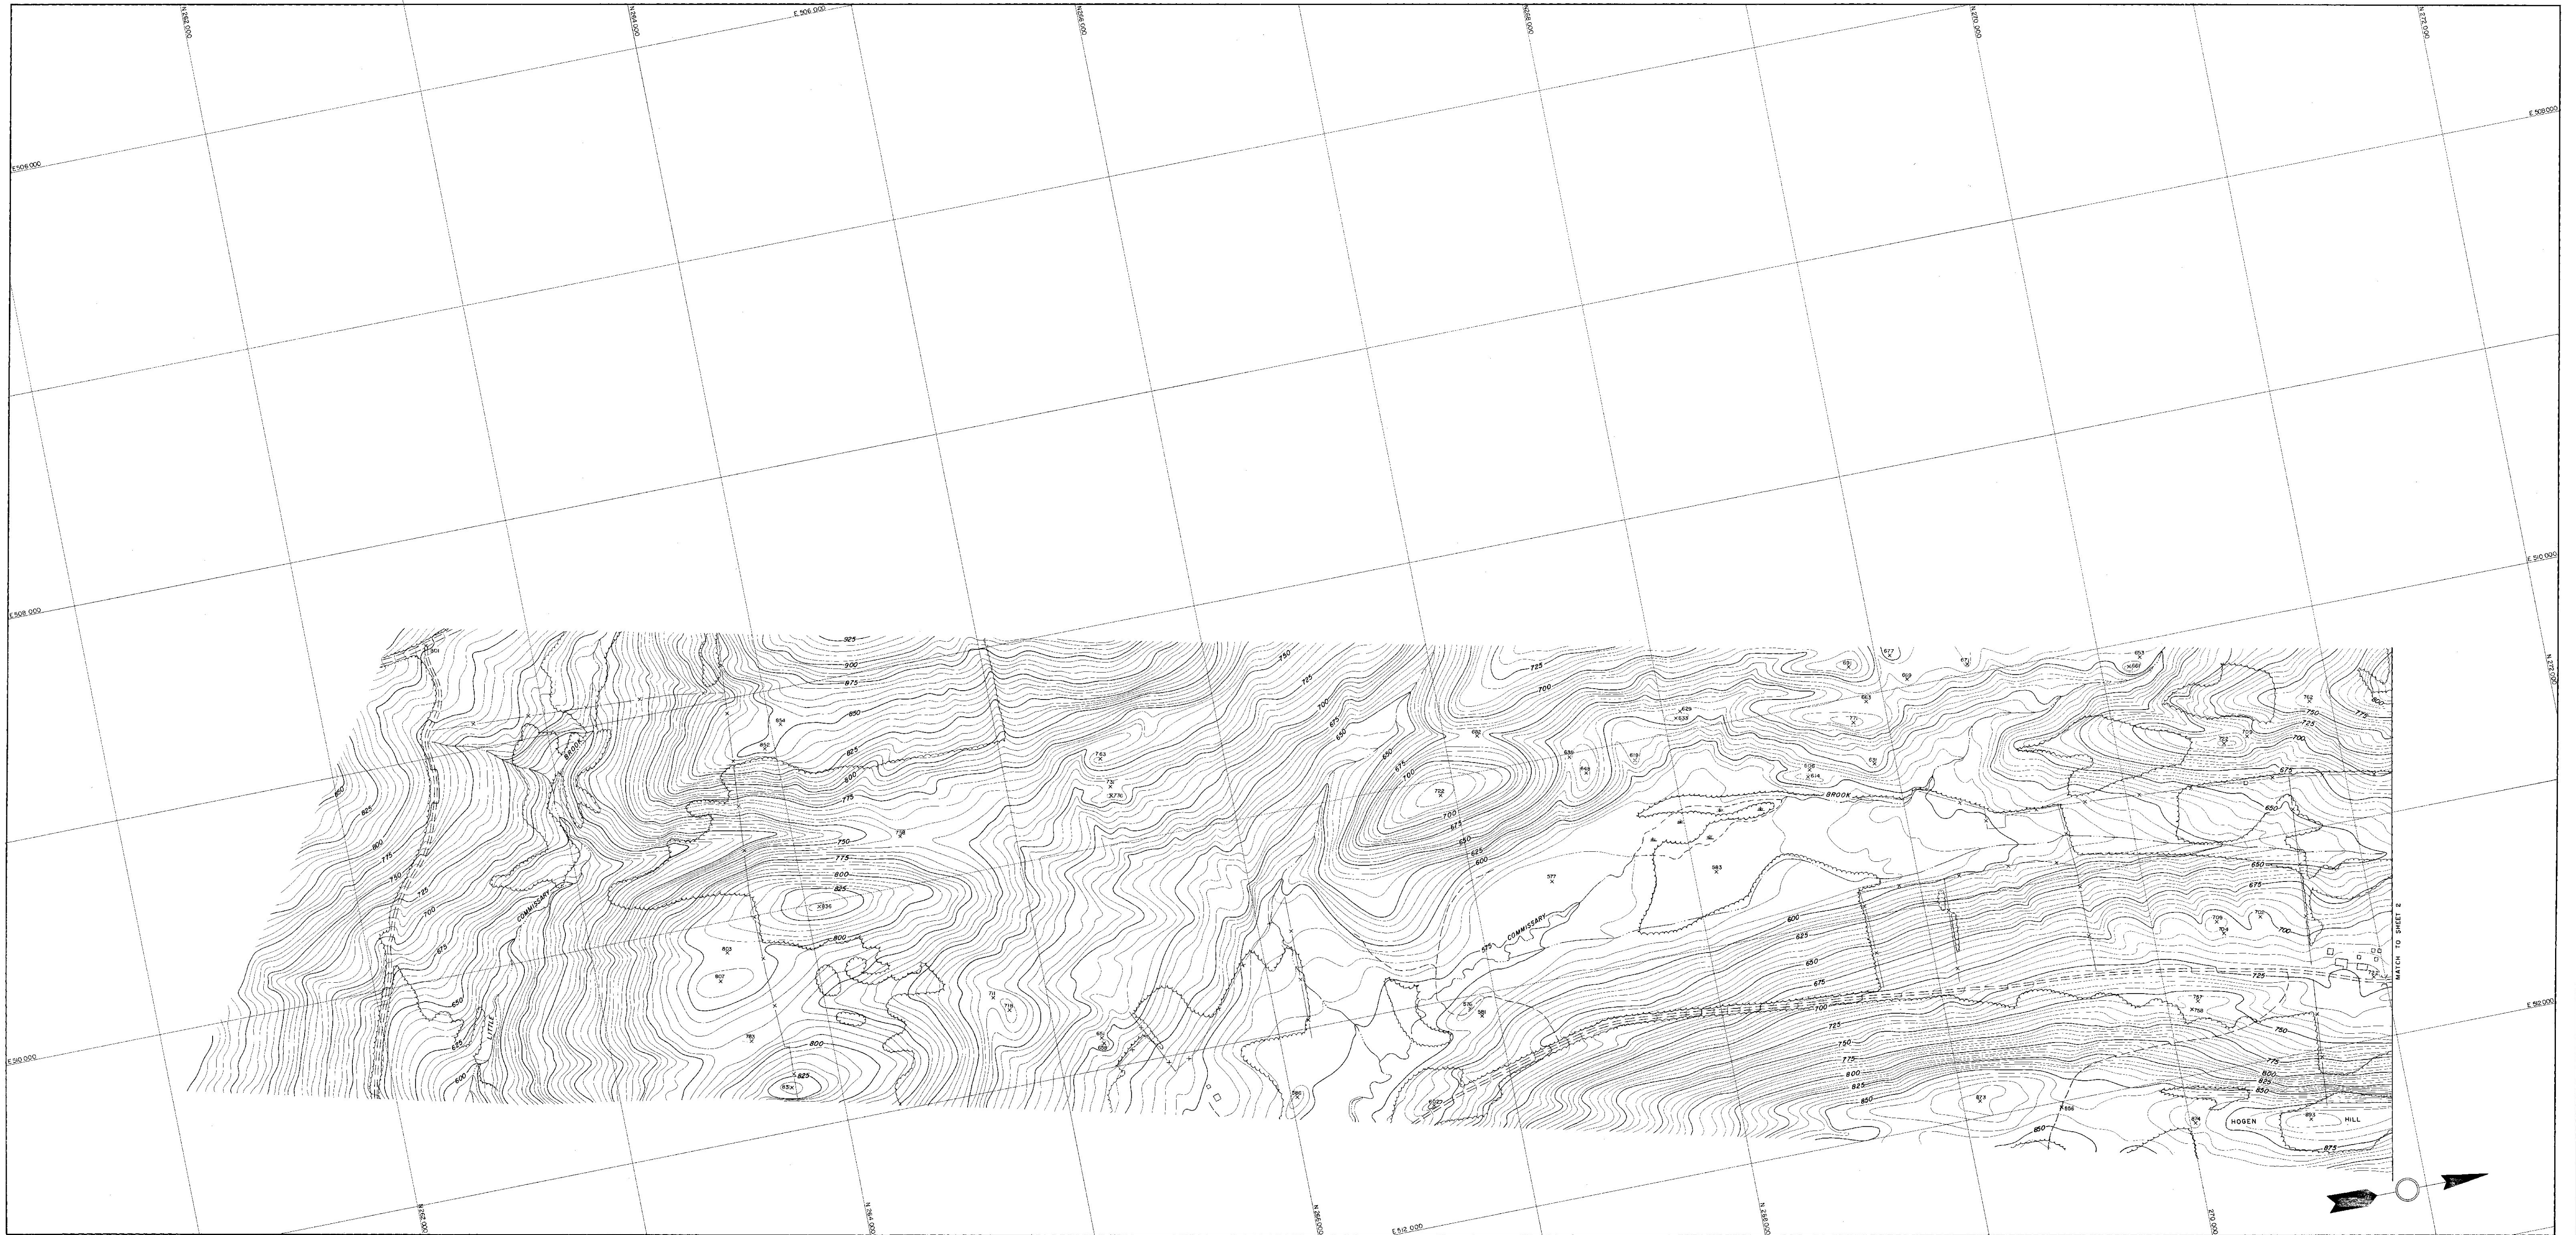

15' NW/4
15' Londonderry
15' NW/4

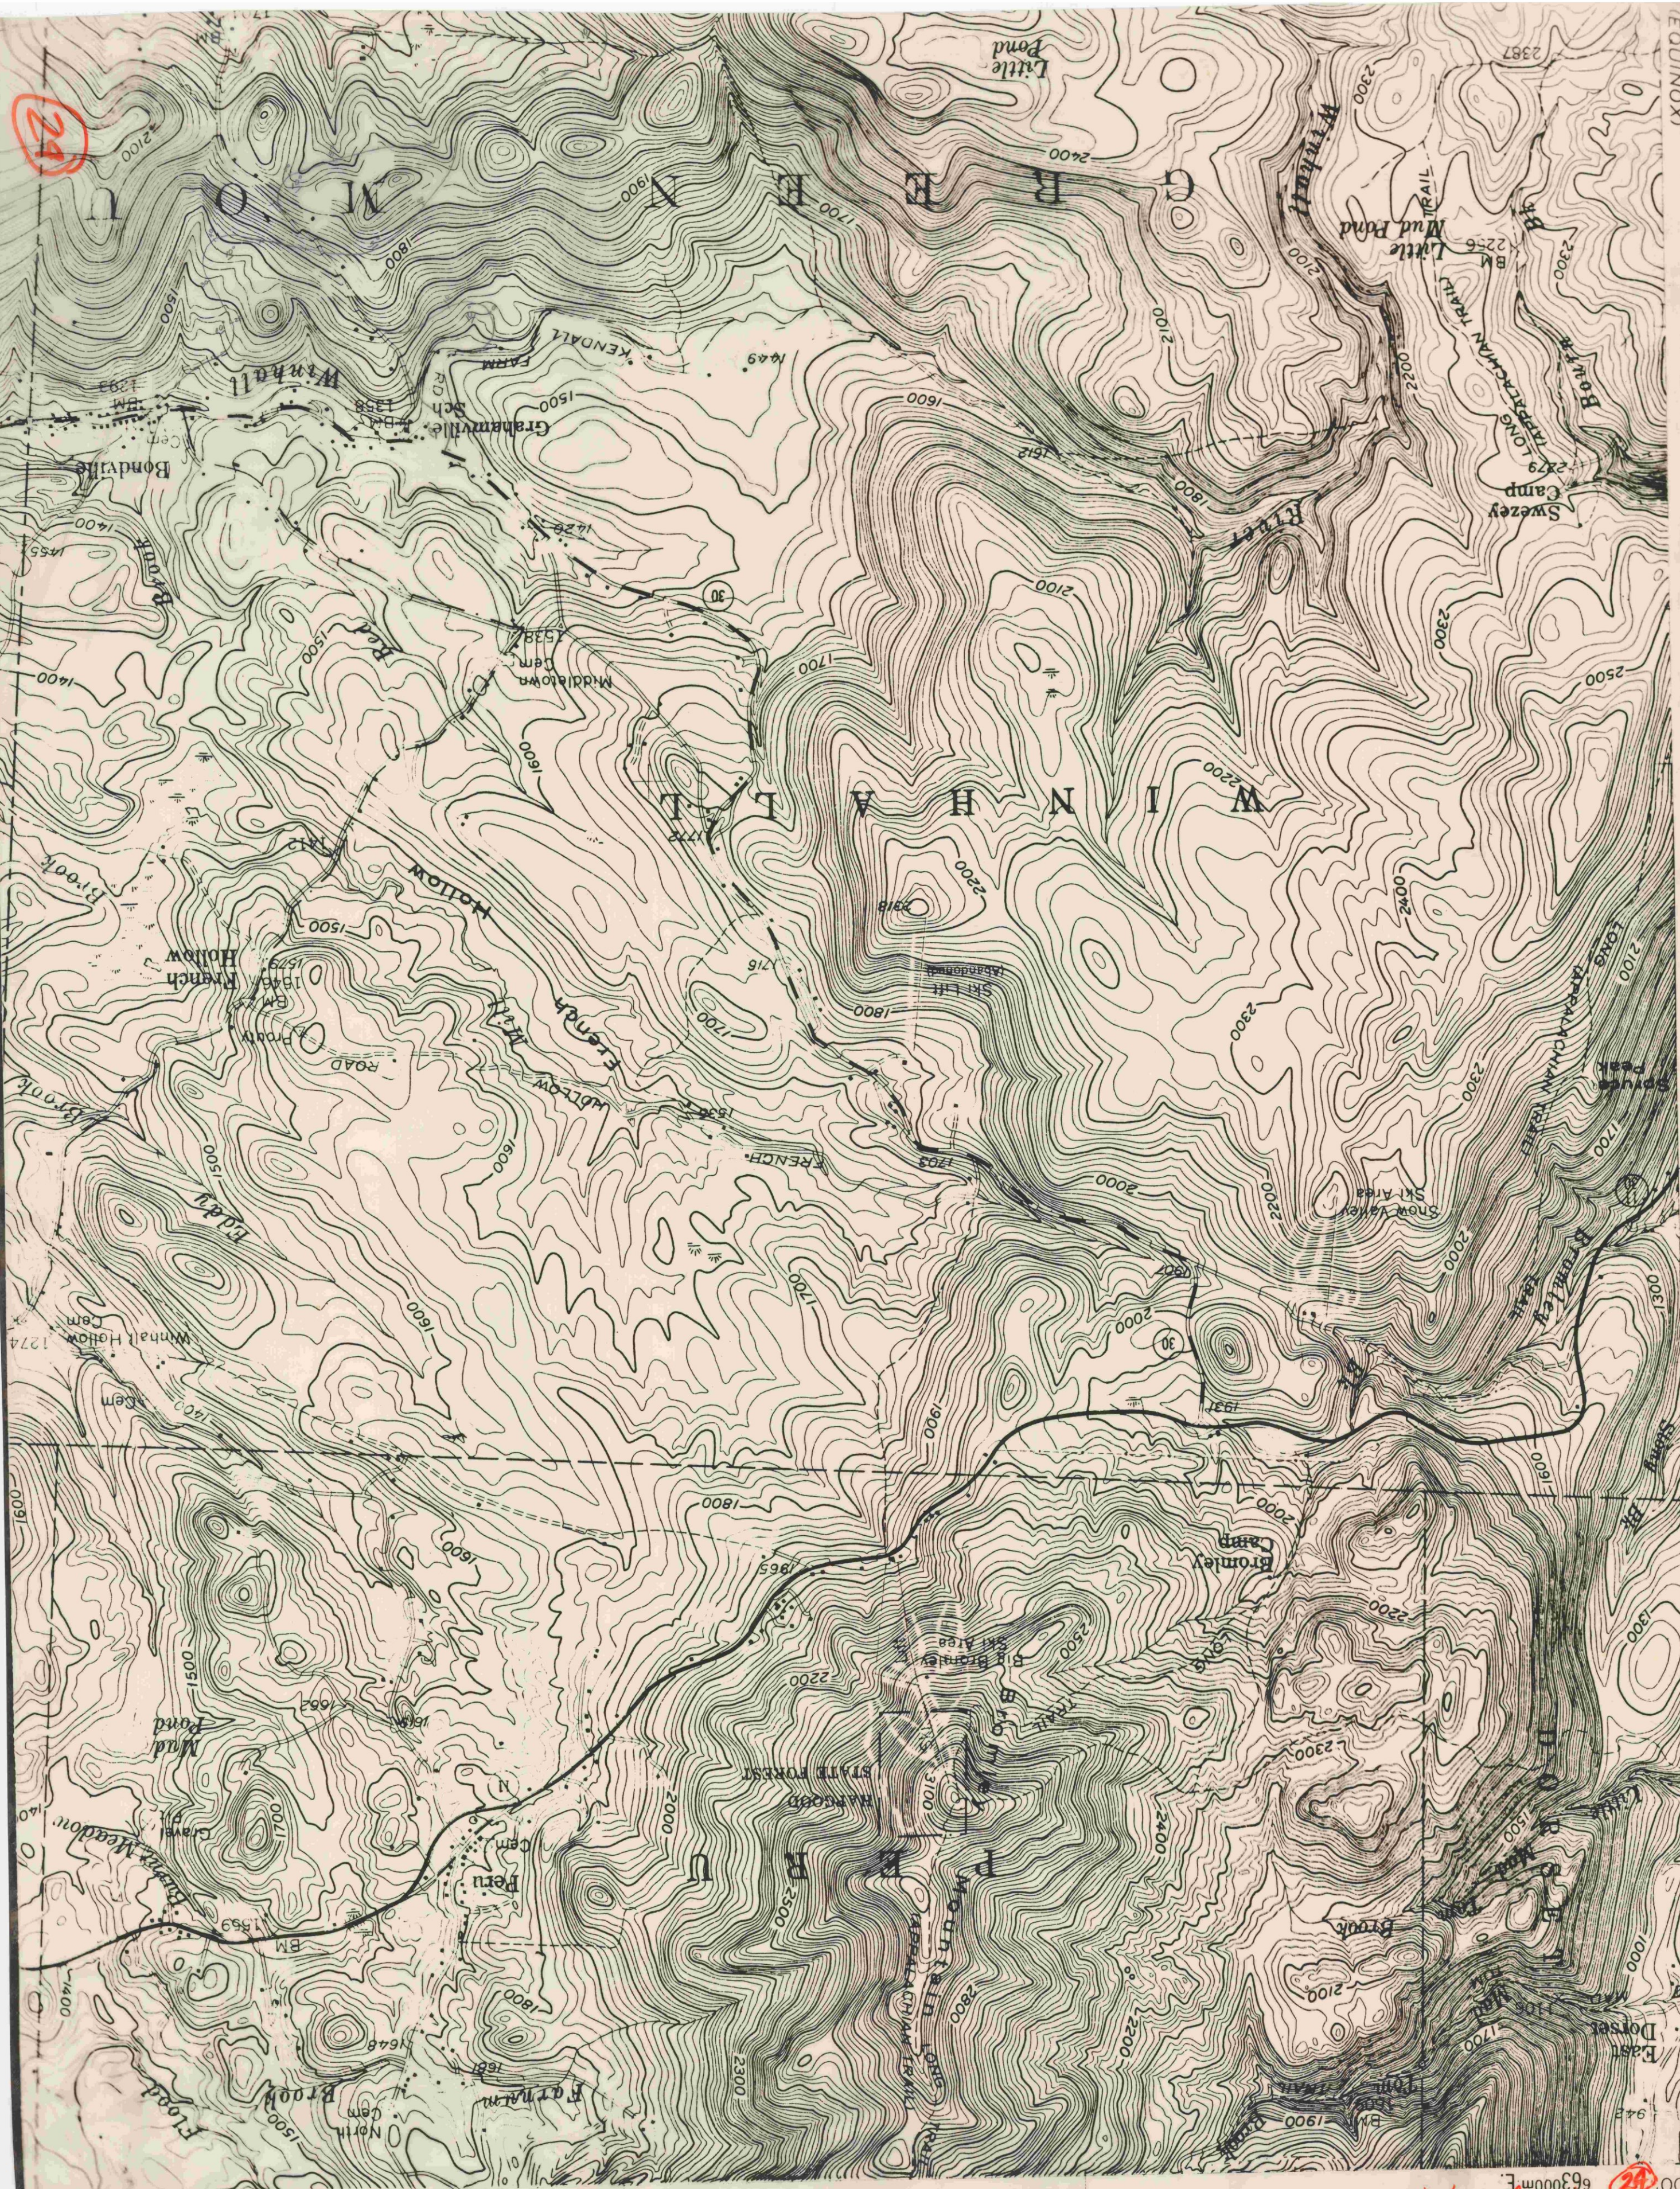

24

24