

52

52

52

15' Londonberry NE 1/4 = 1000'

RUTLAND 28 MI.
WESTON 34 MI.

430 000 FEET

12° 45' 43° 1'




270 00
FEET


NORTH WINDHAM 0.5 MI
CHESTER 10 MI

25

25

25

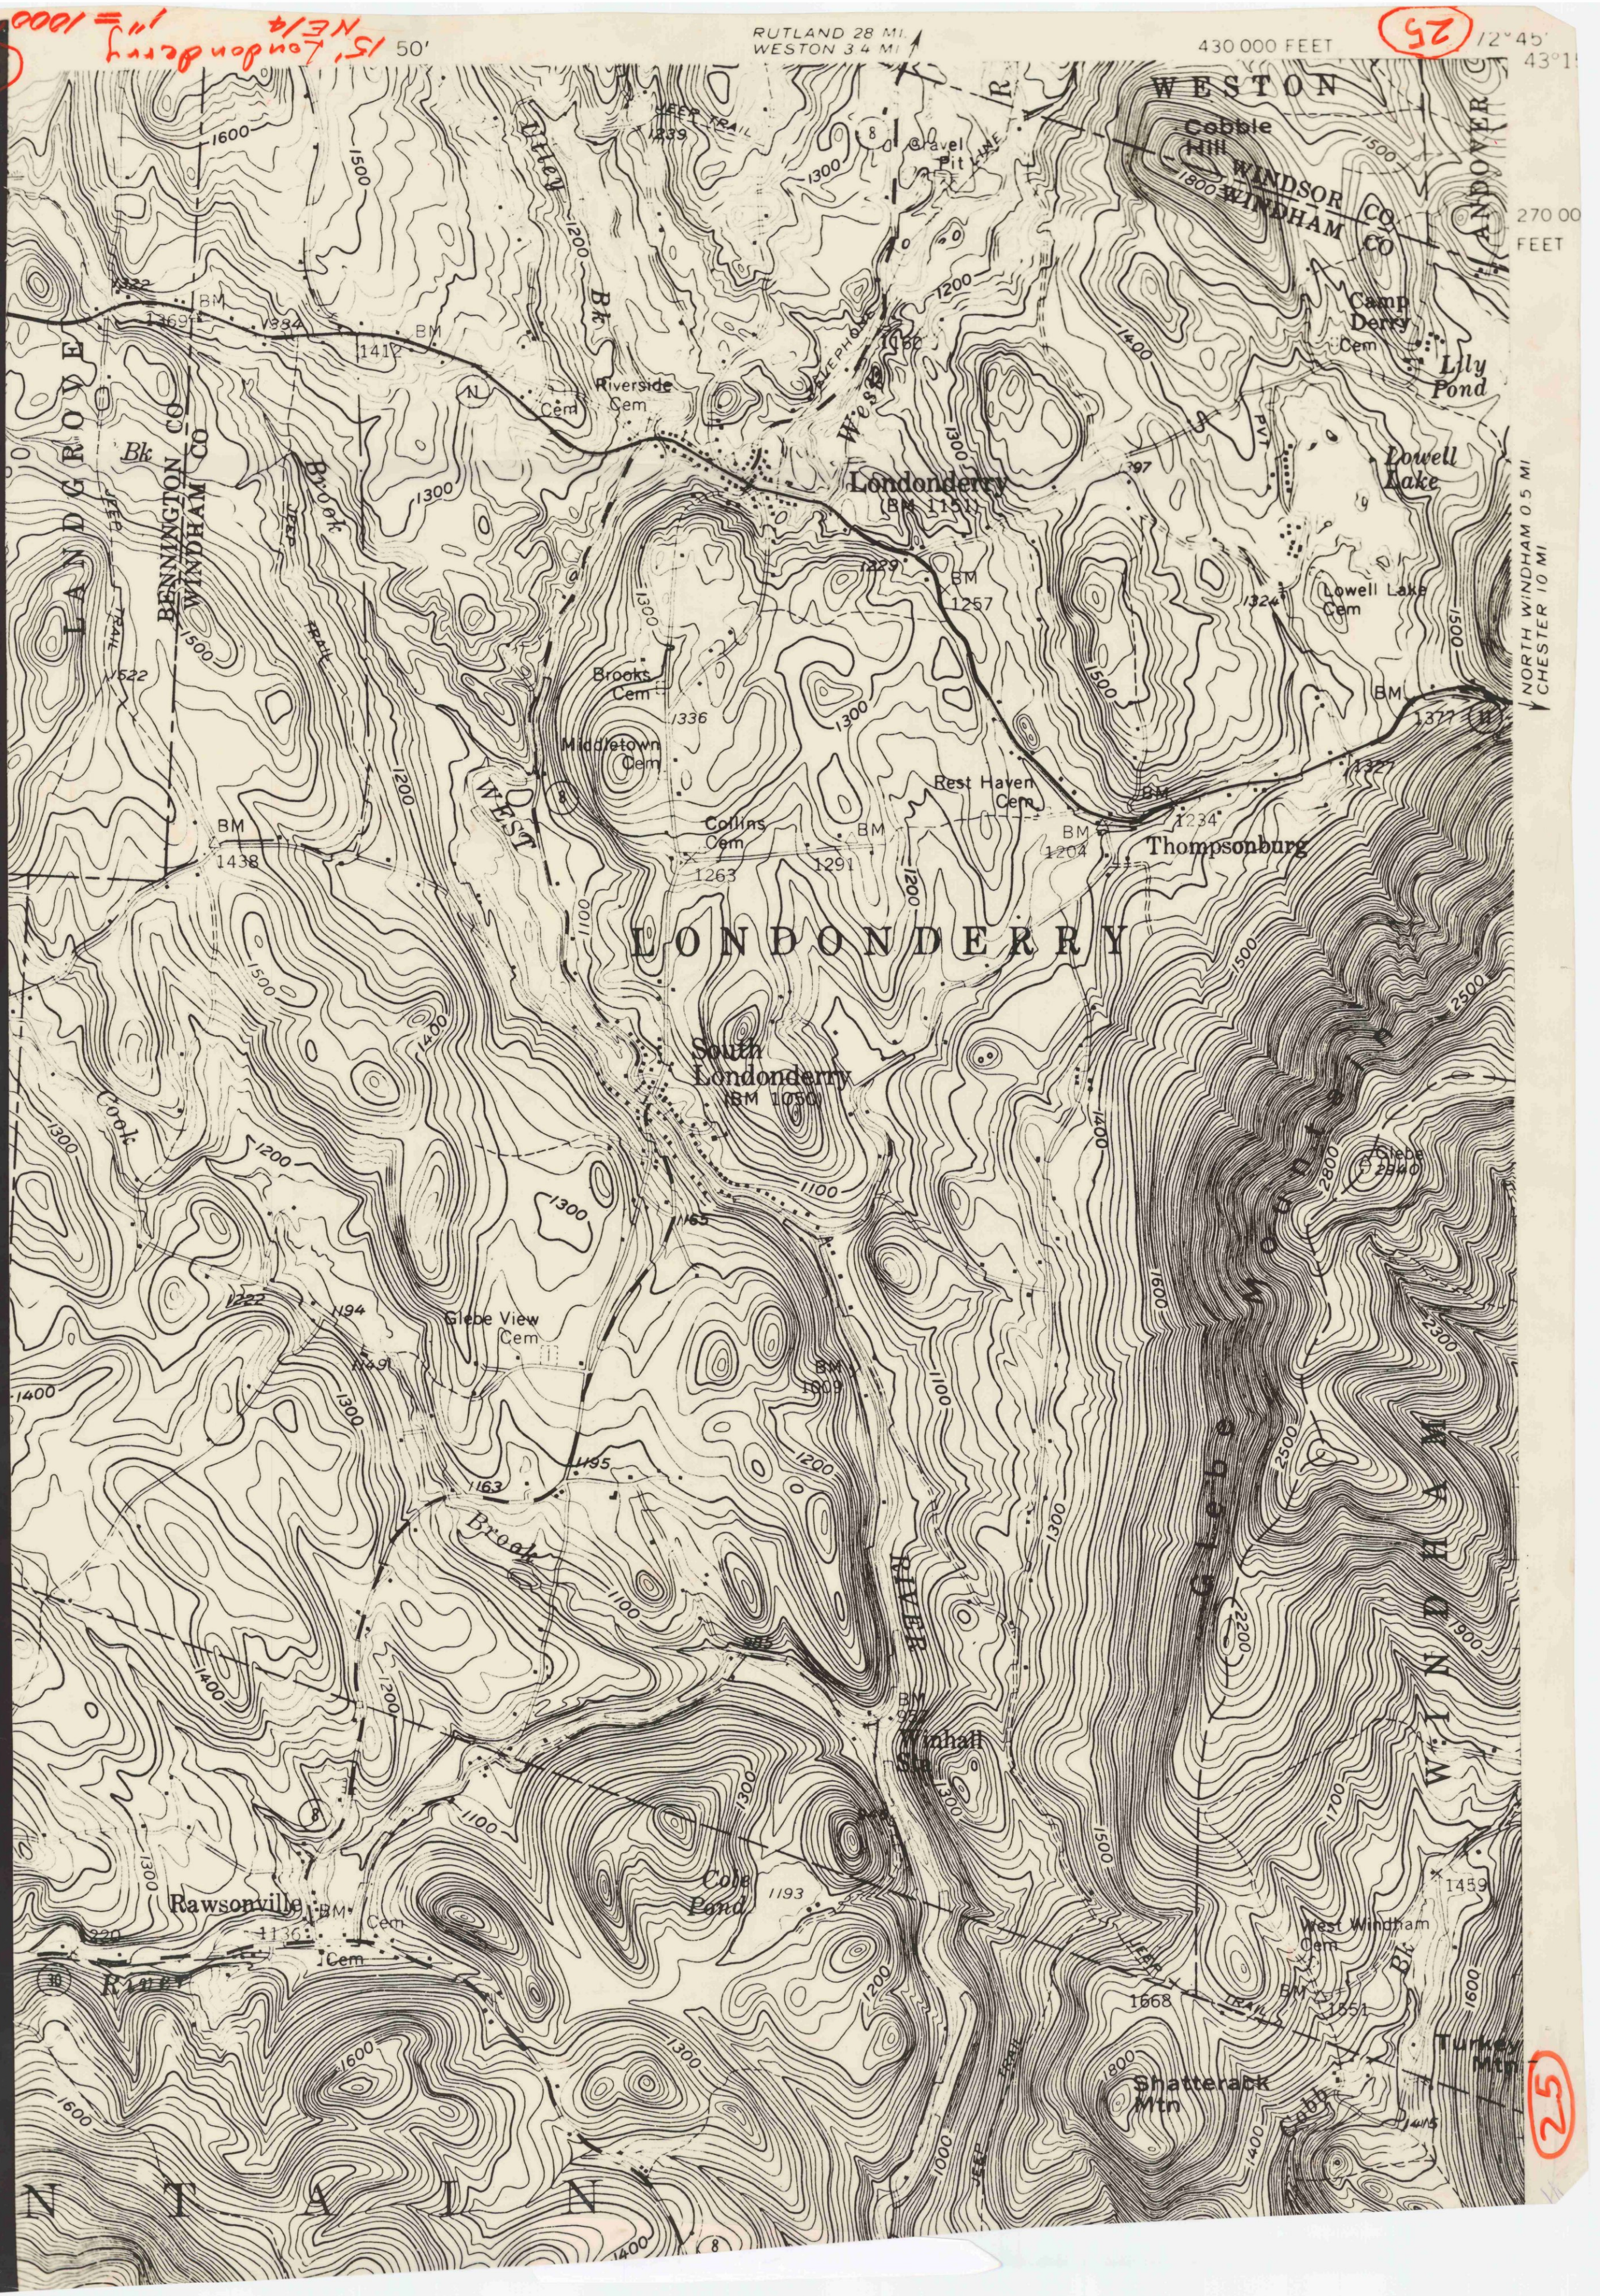

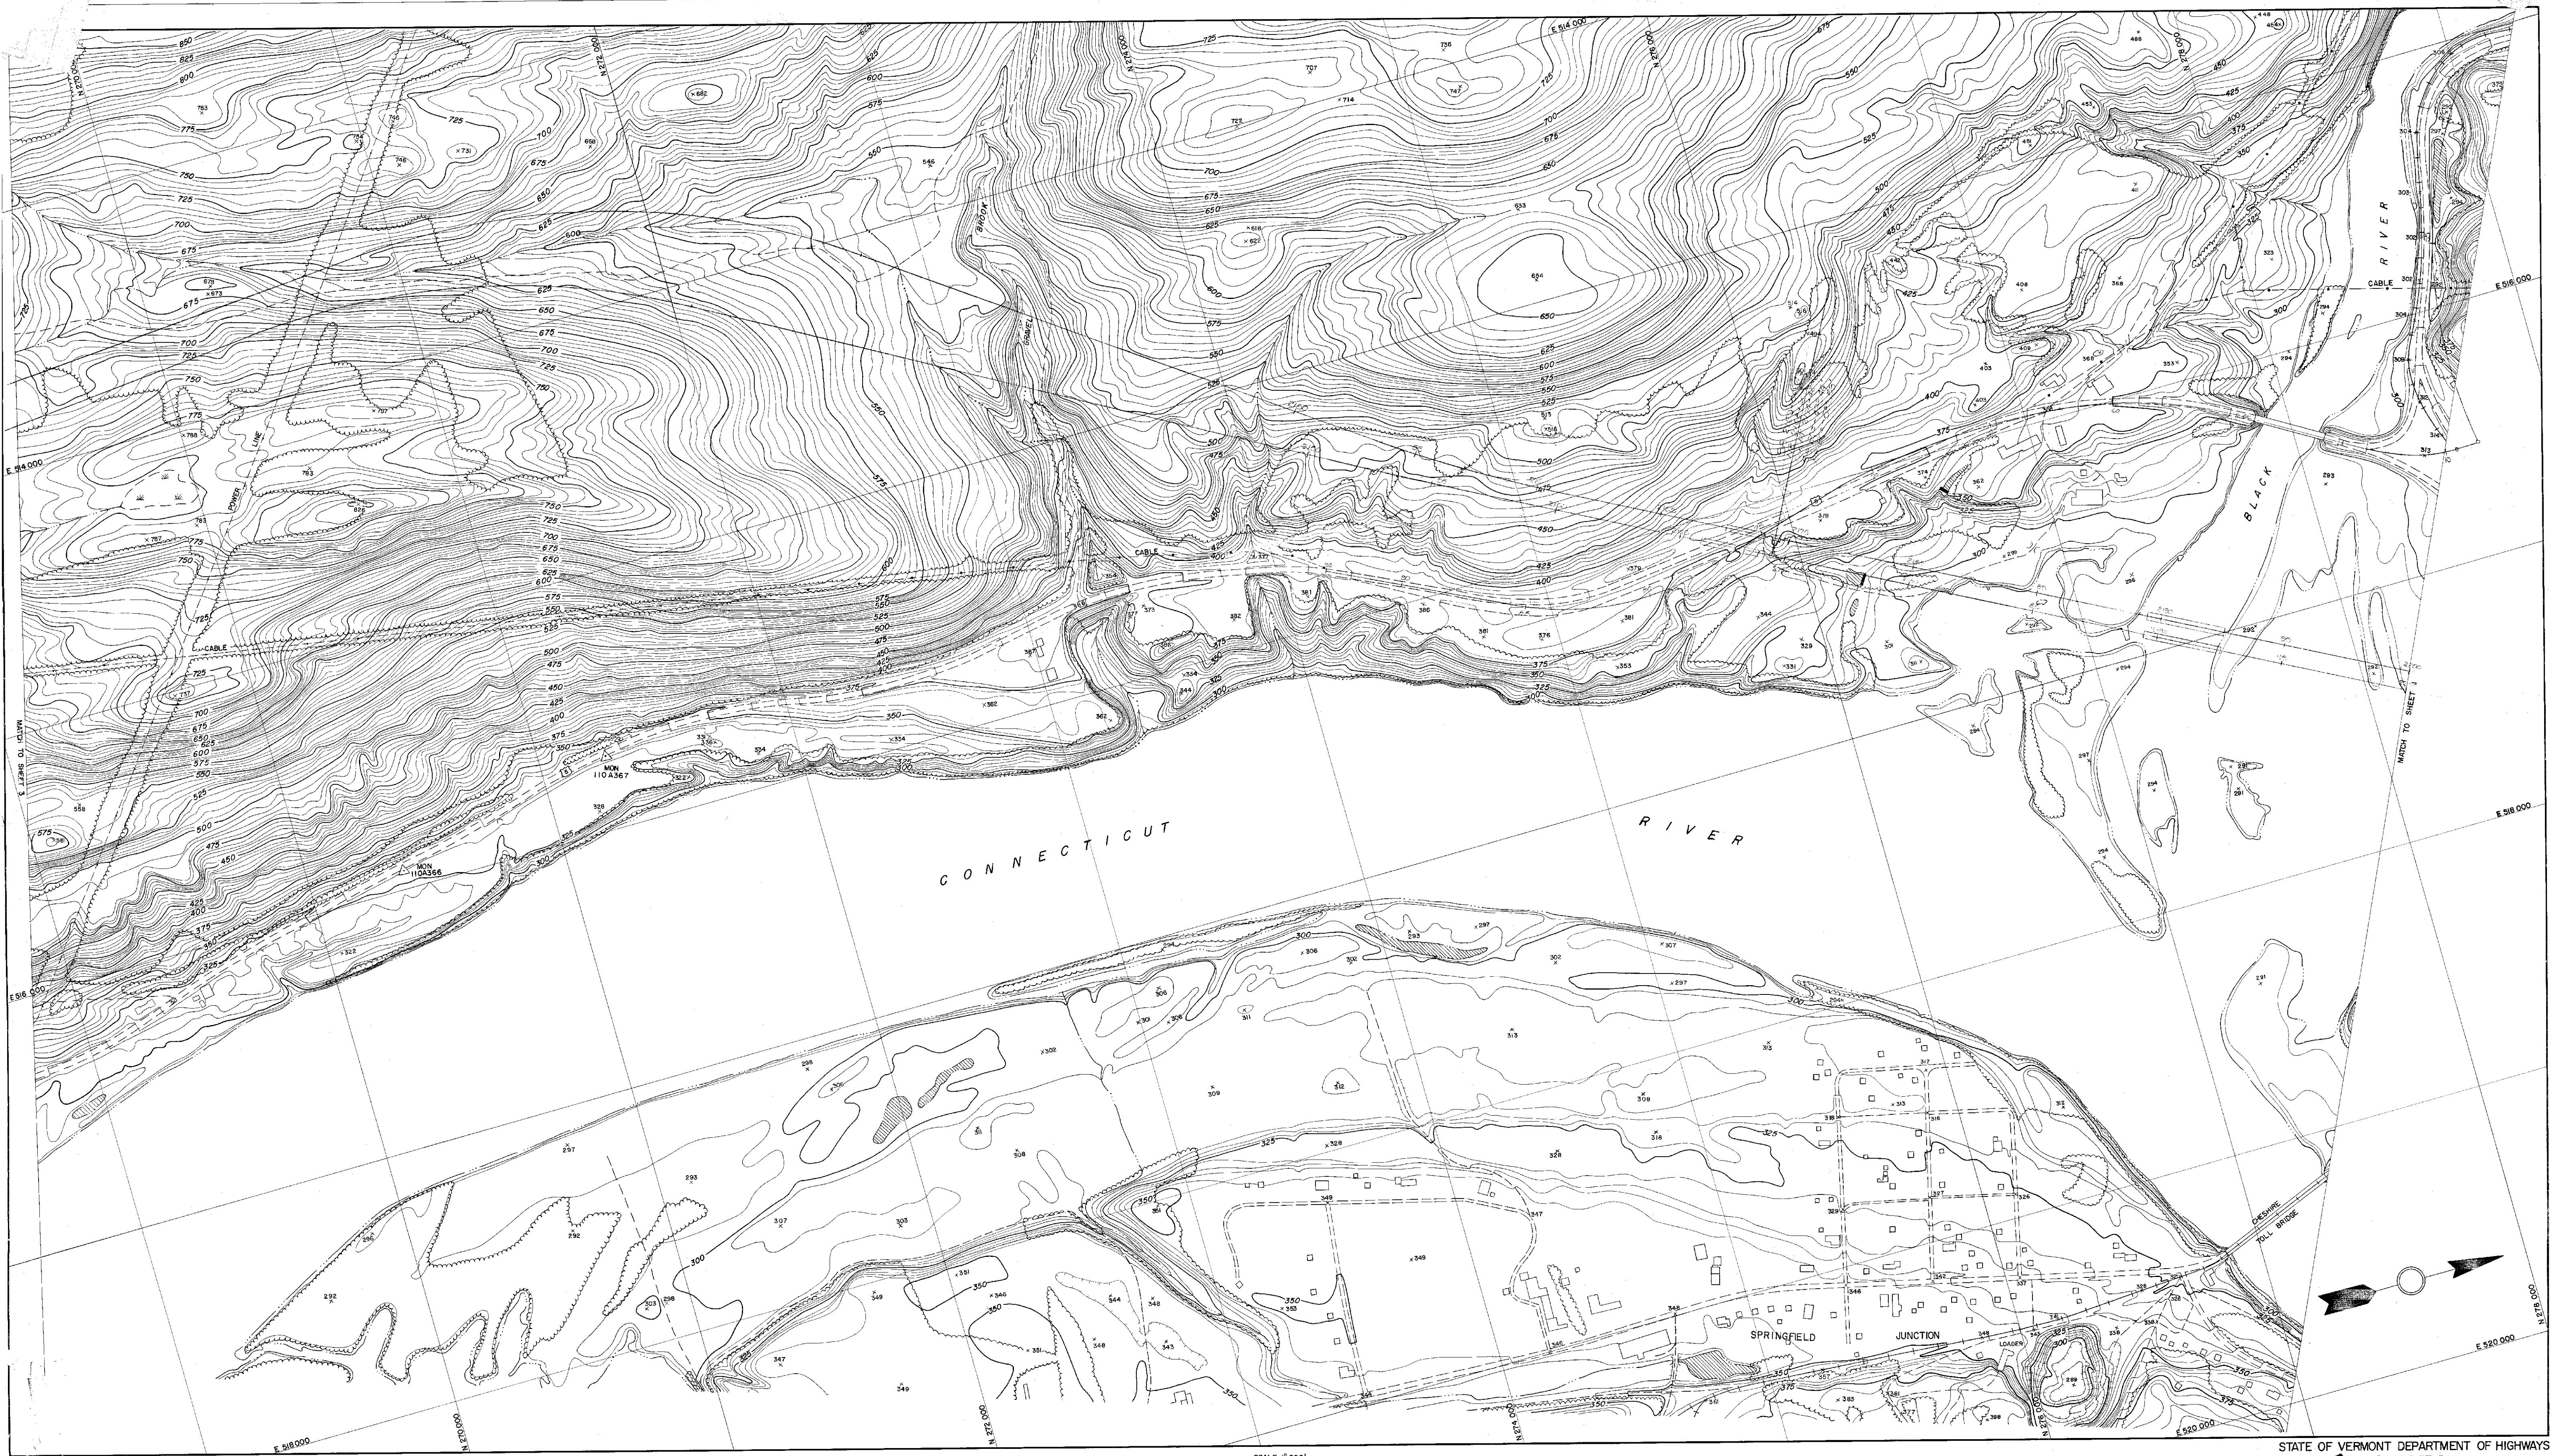

TOPOGRAPHY COMPILED BY PHOTOGRAMMETRIC METHODS
SARGENT-WEBSTER-CRENSHAW AND POLLEY
ARCHITECT-ENGINEER ASSOCIATES
WATERTOWN, N.Y. MASSENA, N.Y.

SCALE 1"=200'
CONTOUR INTERVAL FIVE FEET
VERTICAL DATUM IS MEAN SEA LEVEL
1000' GRID BASED ON VERMONT STATE PLANE COORDINATE SYSTEM
DATE OF PHOTOGRAPHY MAY 1966

STATE OF VERMONT DEPARTMENT OF HIGHWAYS
SPRINGFIELD
25 VT. H. D. IN. 1-31
MAP 19-2
SHEET NO. 2 OF 12 SHEETS

25

25

25

15' Londonberry NE 1/4 = 1000'


RUTLAND 28 MI.
WESTON 34 MI.

430 000 FEET

12° 45' 43° 1'



NORTH WINDHAM 0.5 MI
CHESTER 10 MI

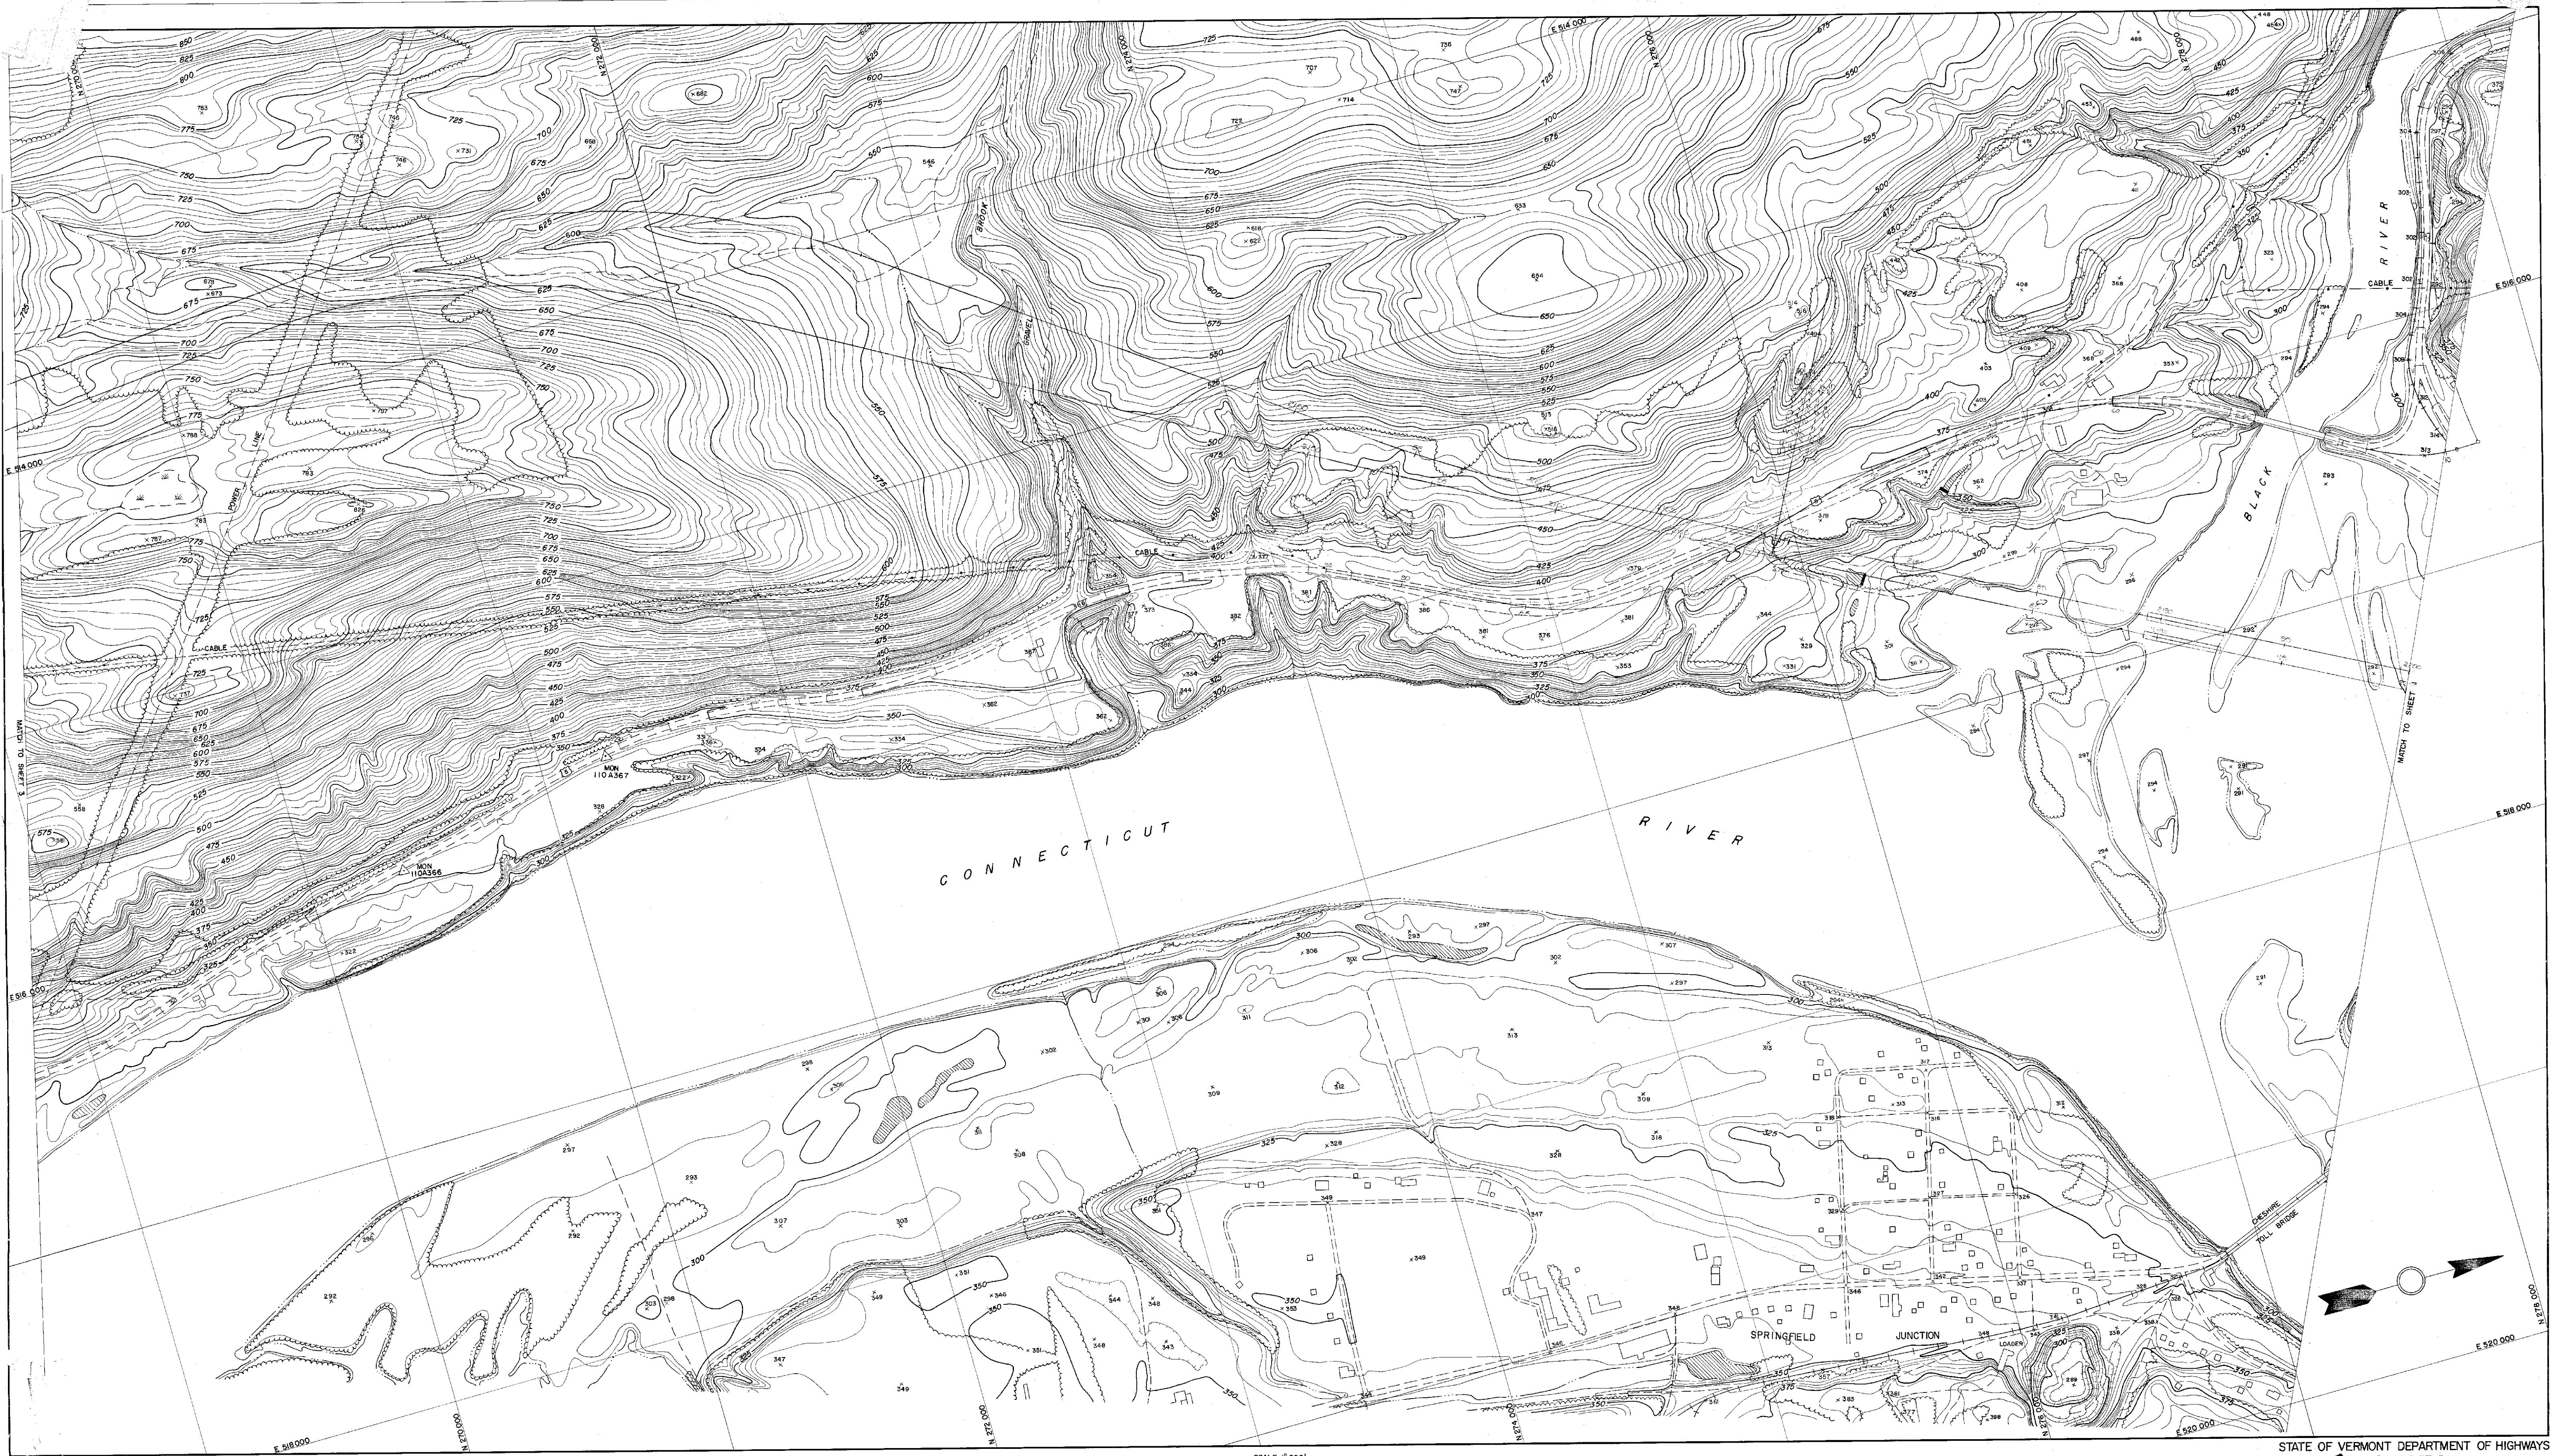

TOPOGRAPHY COMPILED BY PHOTOGRAMMETRIC METHODS
SARGENT-WEBSTER-CRENSHAW AND POLLEY
ARCHITECT-ENGINEER ASSOCIATES
WATERTOWN, N.Y. MASSENA, N.Y.

SCALE 1"=200'
CONTOUR INTERVAL FIVE FEET
VERTICAL DATUM IS MEAN SEA LEVEL
1000' GRID BASED ON VERMONT STATE PLANE COORDINATE SYSTEM
DATE OF PHOTOGRAPHY MAY 1966

STATE OF VERMONT DEPARTMENT OF HIGHWAYS
SPRINGFIELD
25 VT. H. D. IN. 1-31
MAP 19-2
SHEET NO. 2 OF 12 SHEETS

