


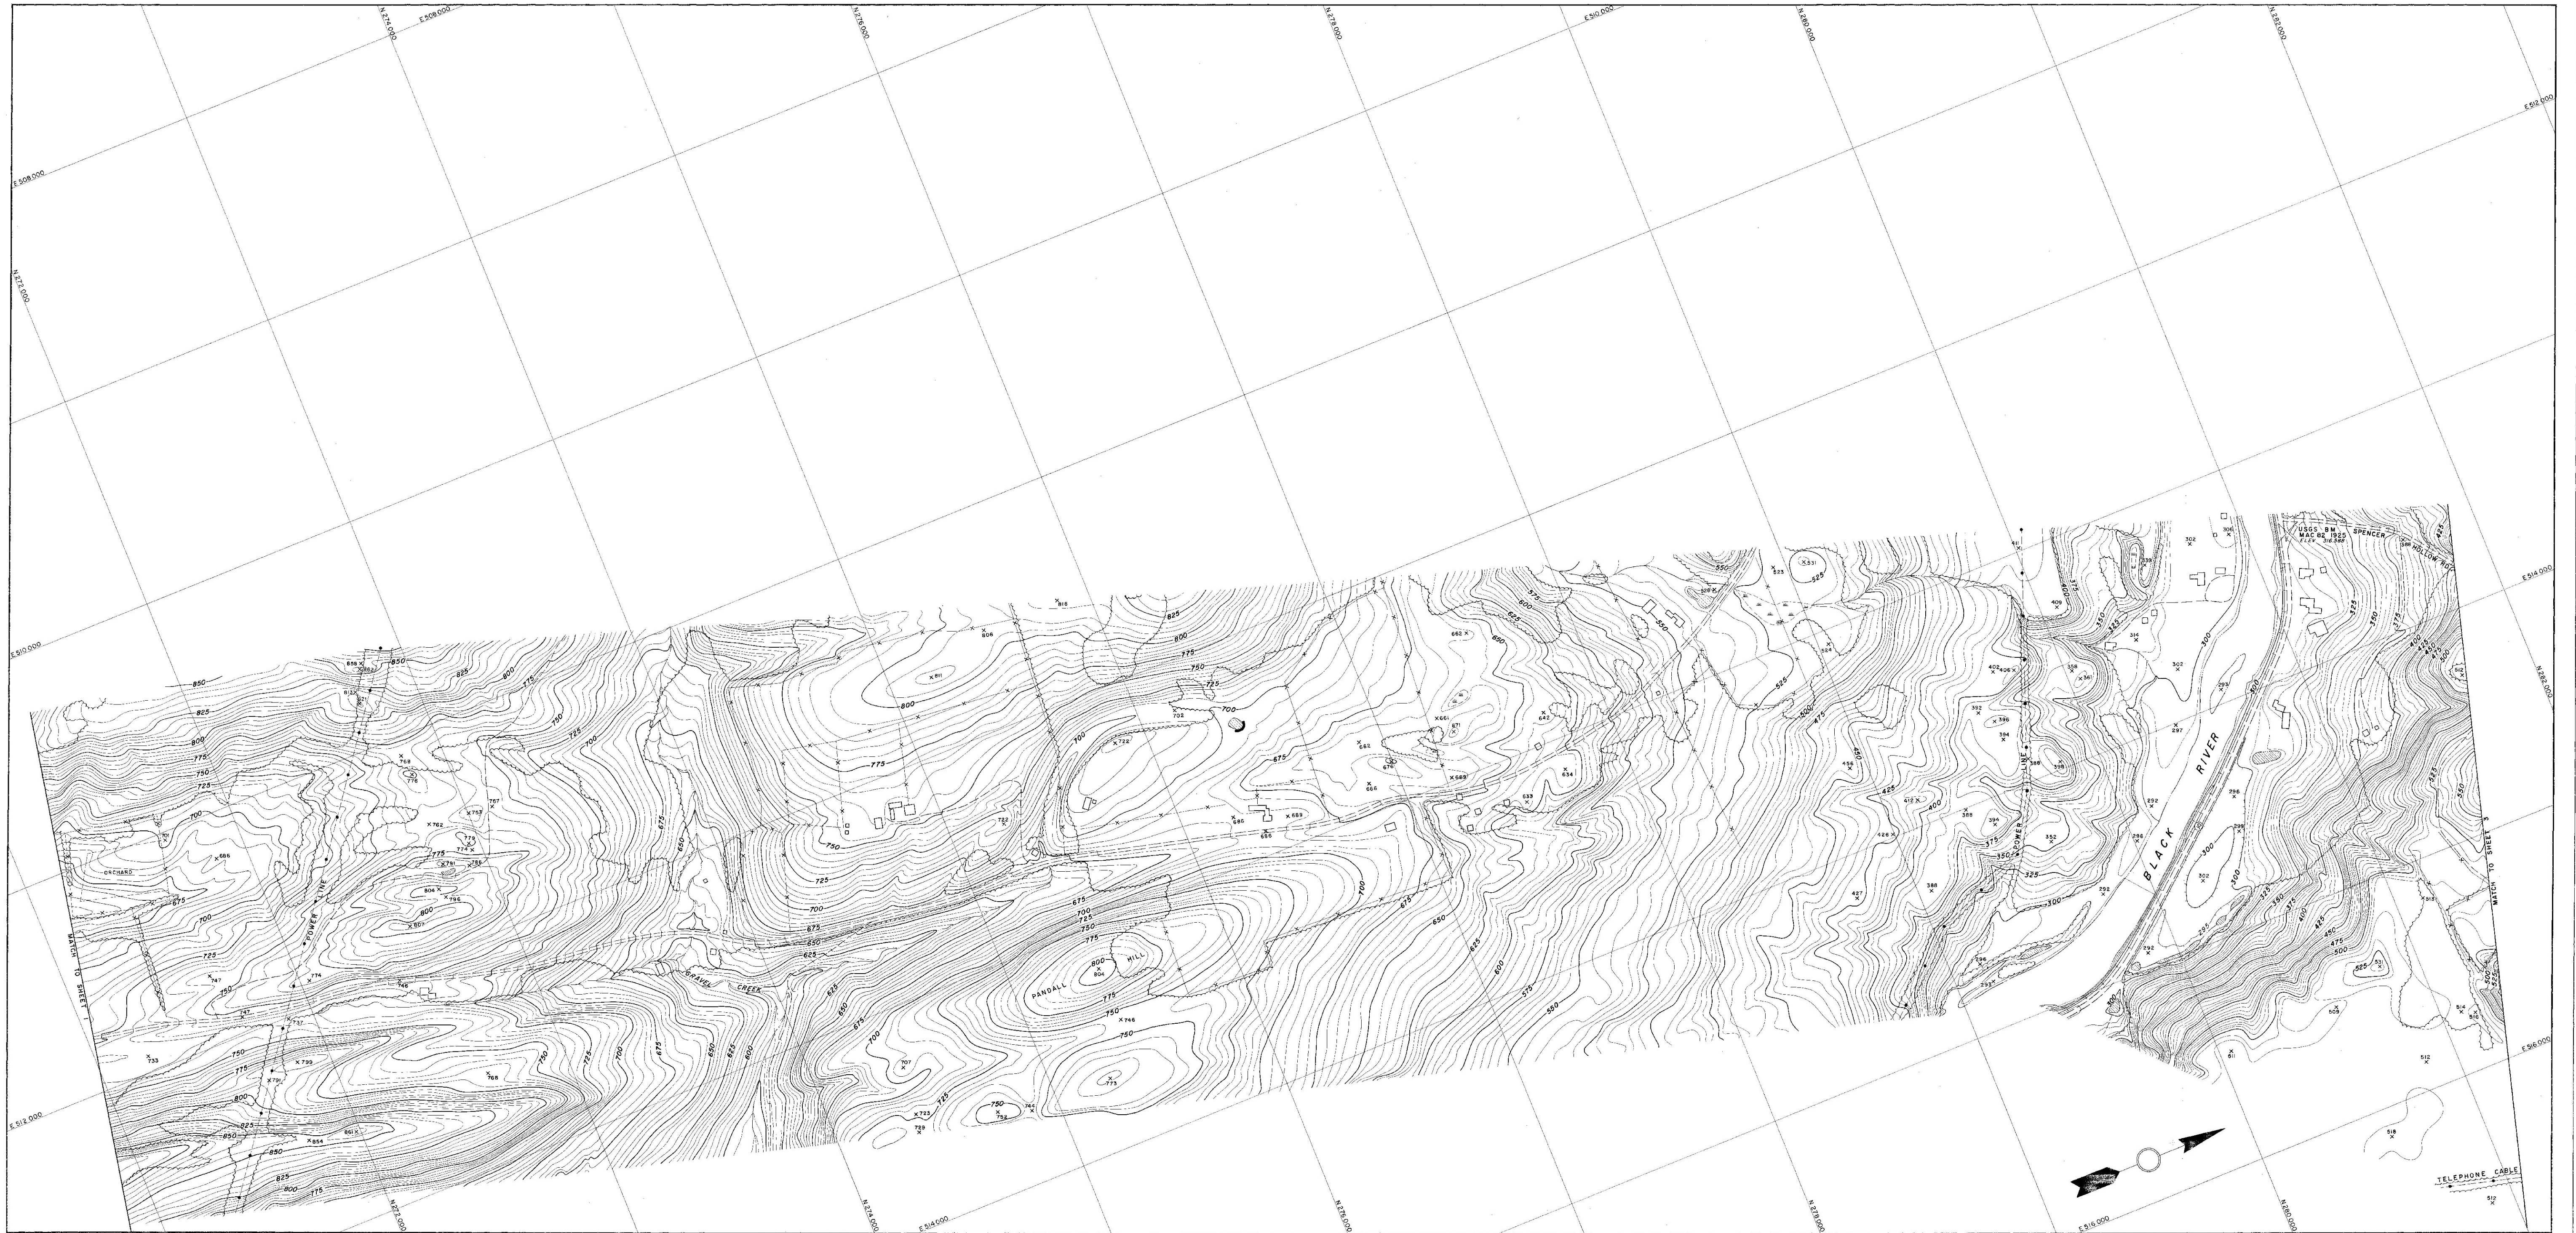

TOPOGRAPHY COMPILED BY PHOTOGRAMMETRIC METHODS
SERGEANT-WHESTER-CRINCHAW AND FOLLEY
ARCHITECT-ENGINEER ASSOCIATES
WATERTOWN, N. Y. MASSENA, N. Y.

SCALE 1"=200'
CONTOUR INTERVAL FIVE FEET
VERTICAL DATUM IS MEAN SEA LEVEL
1000' GRID BASED ON VERMONT STATE PLANE COORDINATE SYSTEM
DATE OF PHOTOGRAPHY
MAY 1958

STATE OF VERMONT DEPARTMENT OF HIGHWAYS
SPRINGFIELD-ROCKINGHAM
VT. RD. 111, P. 314
SHEET NO. 2 OF 4 SHEETS