

5'

EAST ARLINGTON 3.7 MI

00  
ET


73°00'

370 000 FEET

55'

WILMINGTON 11 MI  
N. ADAMS, MASS 43 MI

(WILMINGTON)

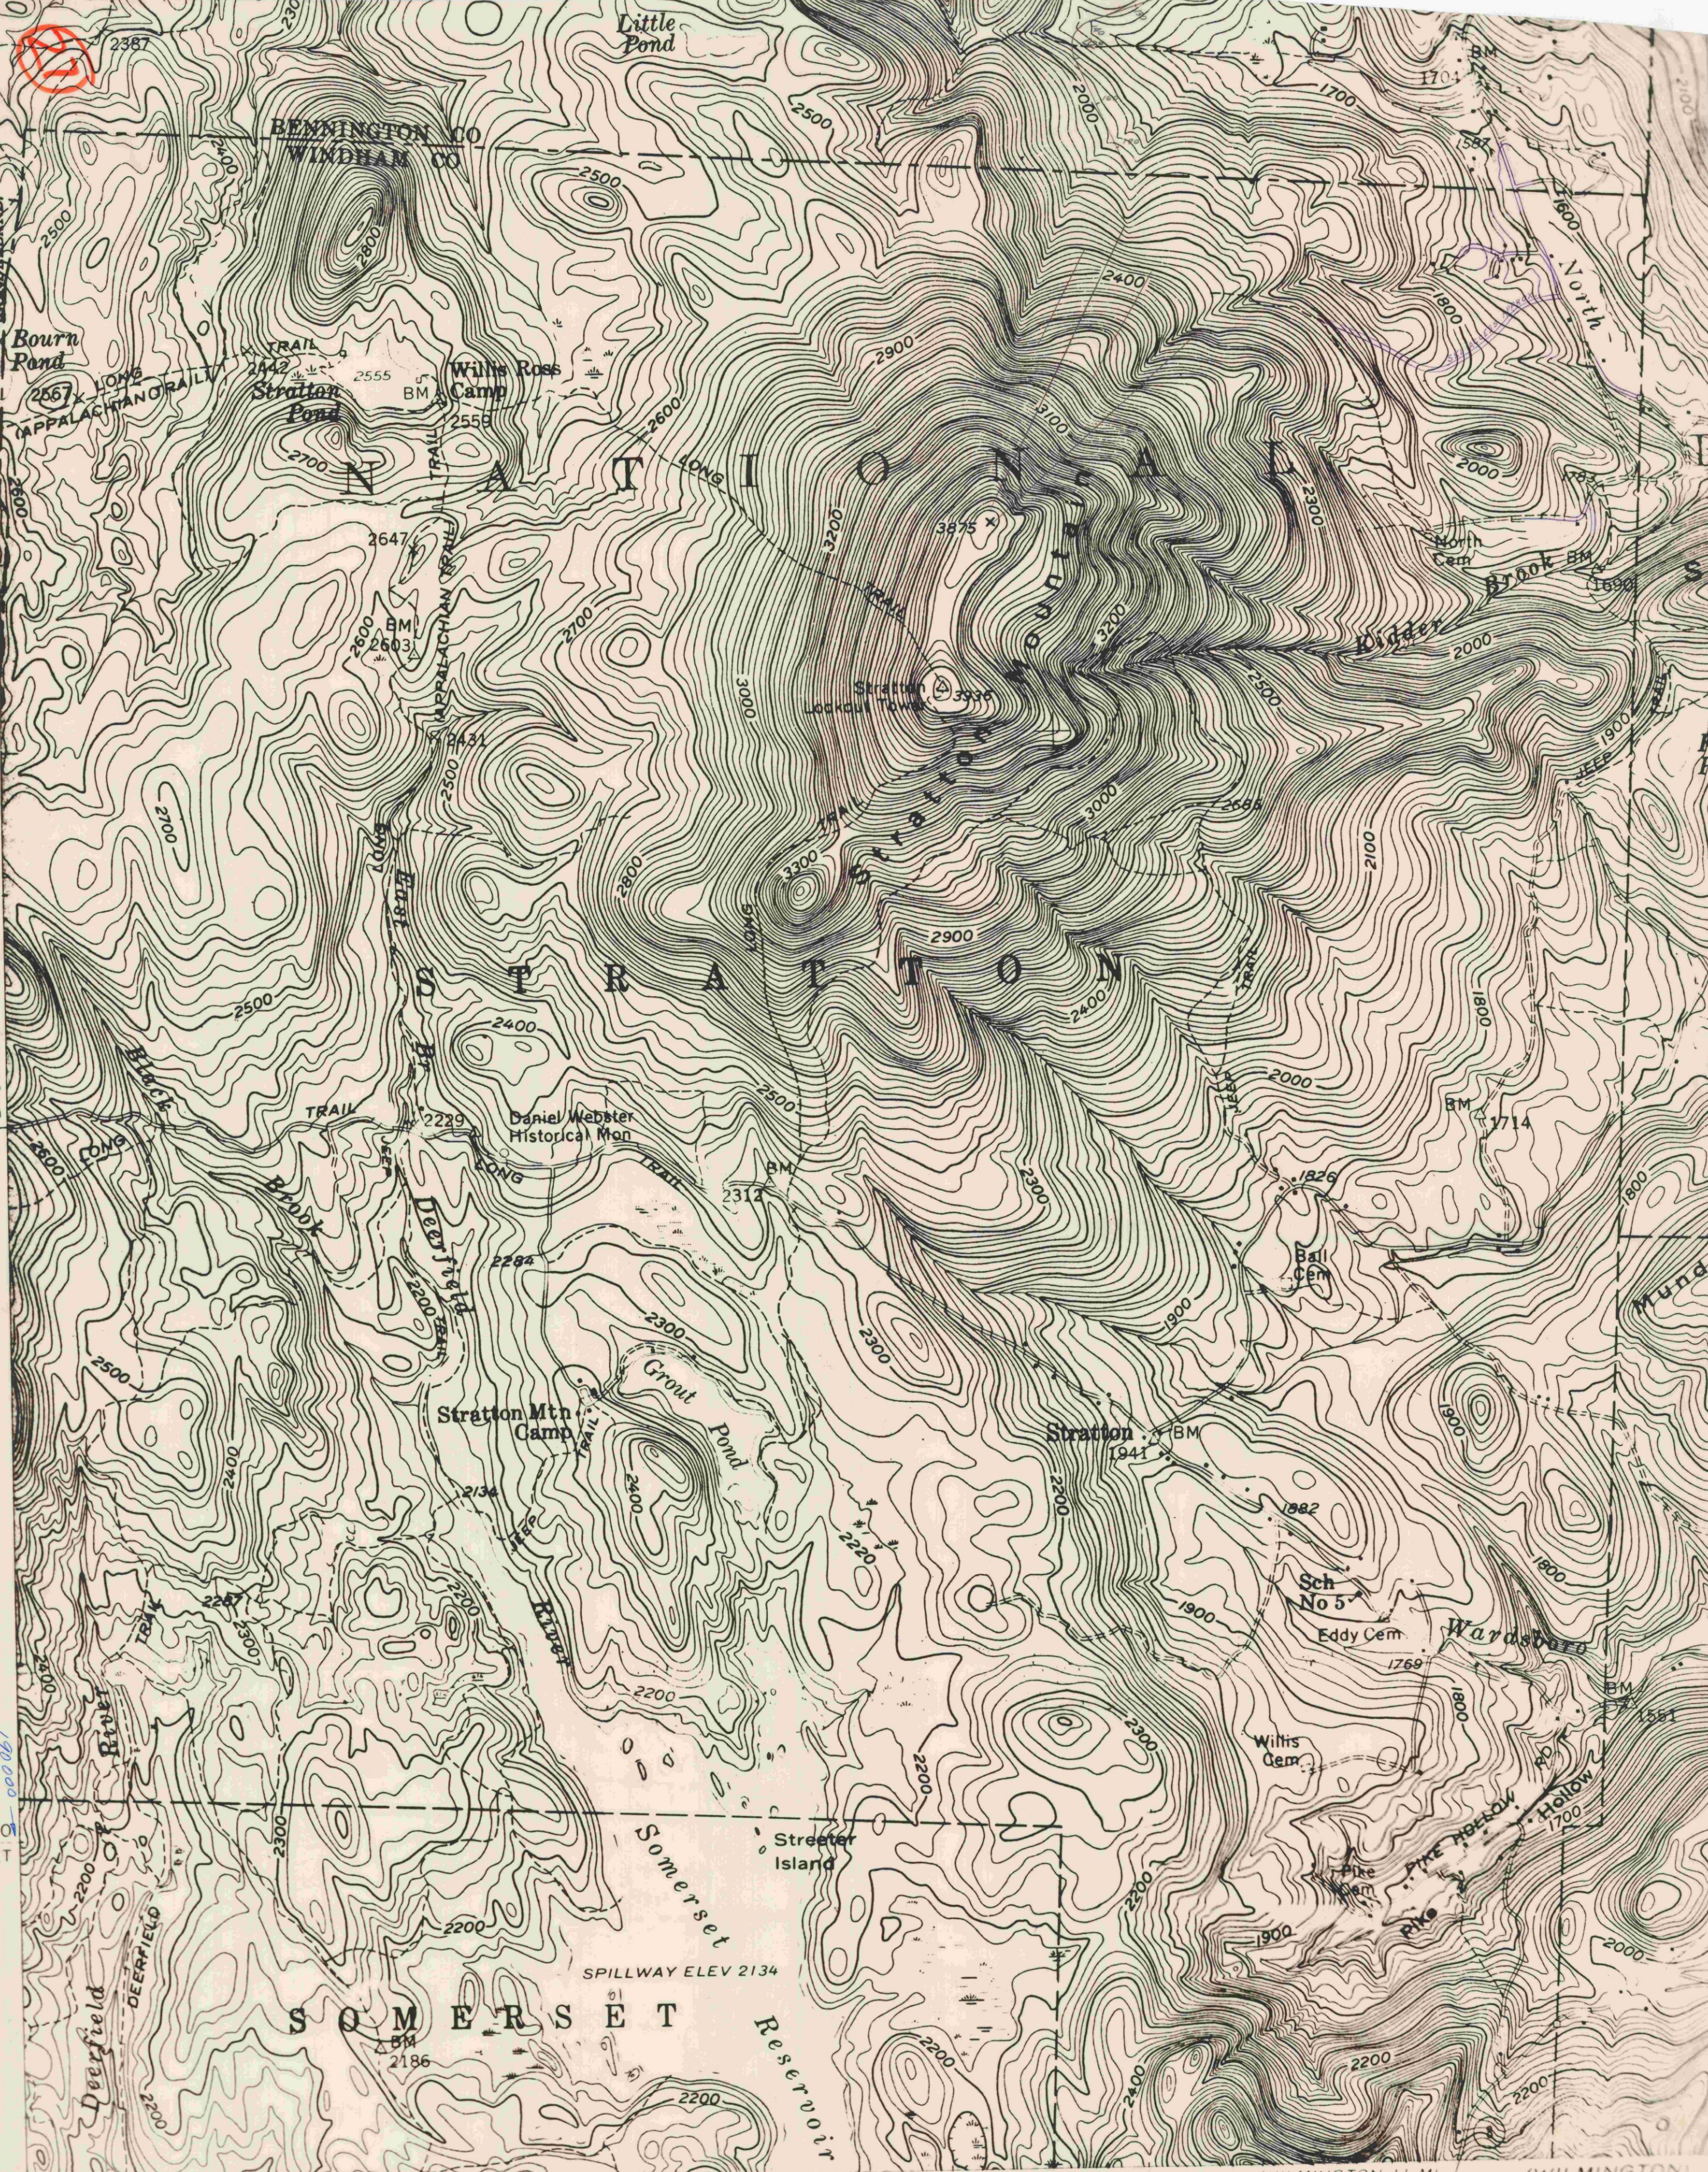


27 15' Londonderry 27 SW/4 1" = 1000'



27

15' Londonderry (27)  
SW/4 1" = 1000'

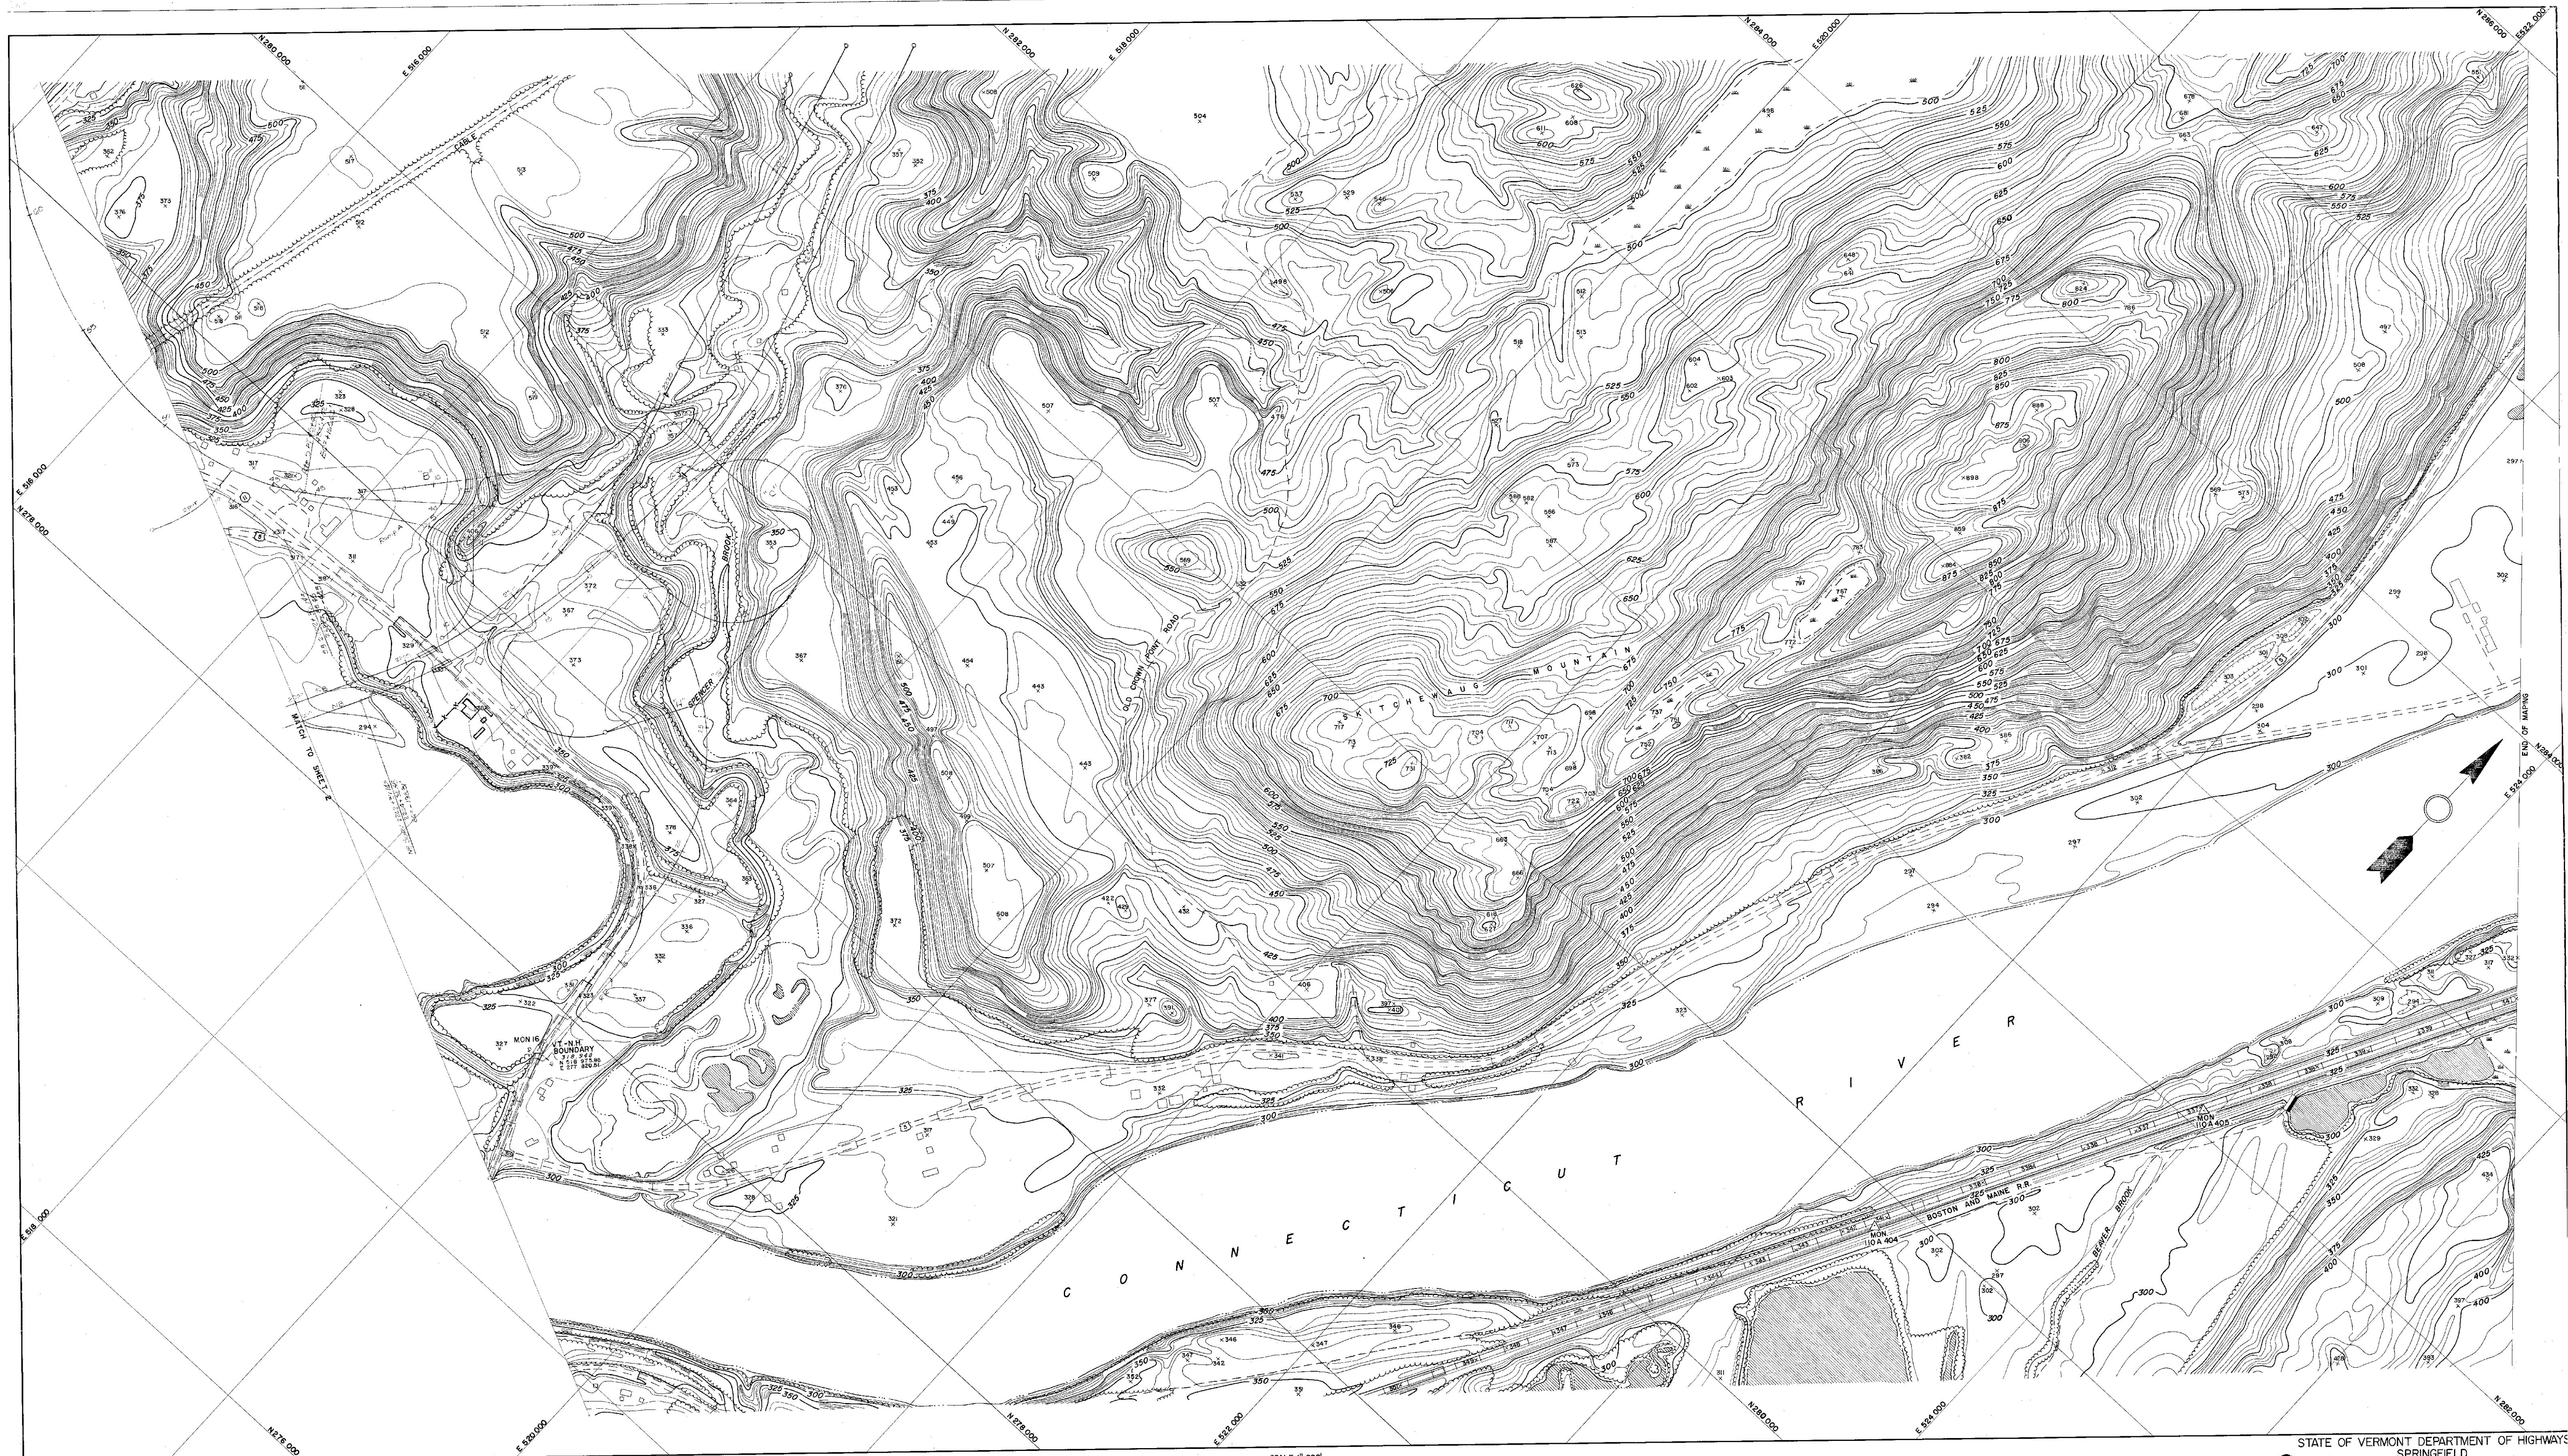

TOPOGRAPHY COMPILED BY PHOTOGRAMMETRIC METHODS  
ARGENT-WEBSTER-CRENSHAW AND FOLLEY  
ARCHITECT-ENGINEER ASSOCIATES  
WATERTOWN, N.Y. MASSENA, N.Y.

SCALE 1"=200'  
CONTOUR INTERVAL FIVE FEET  
VERTICAL DATUM IS MEAN SEA LEVEL  
1000' GRID BASED ON VERMONT STATE PLANE COORDINATE SYSTEM  
DATE OF PHOTOGRAPHY MAY 1958

STATE OF VERMONT DEPARTMENT OF HIGHWAYS  
SPRINGFIELD  
**27**  
VT. H.D. IN. 1-32  
SHEET NO. 1 OF 12 SHEETS