


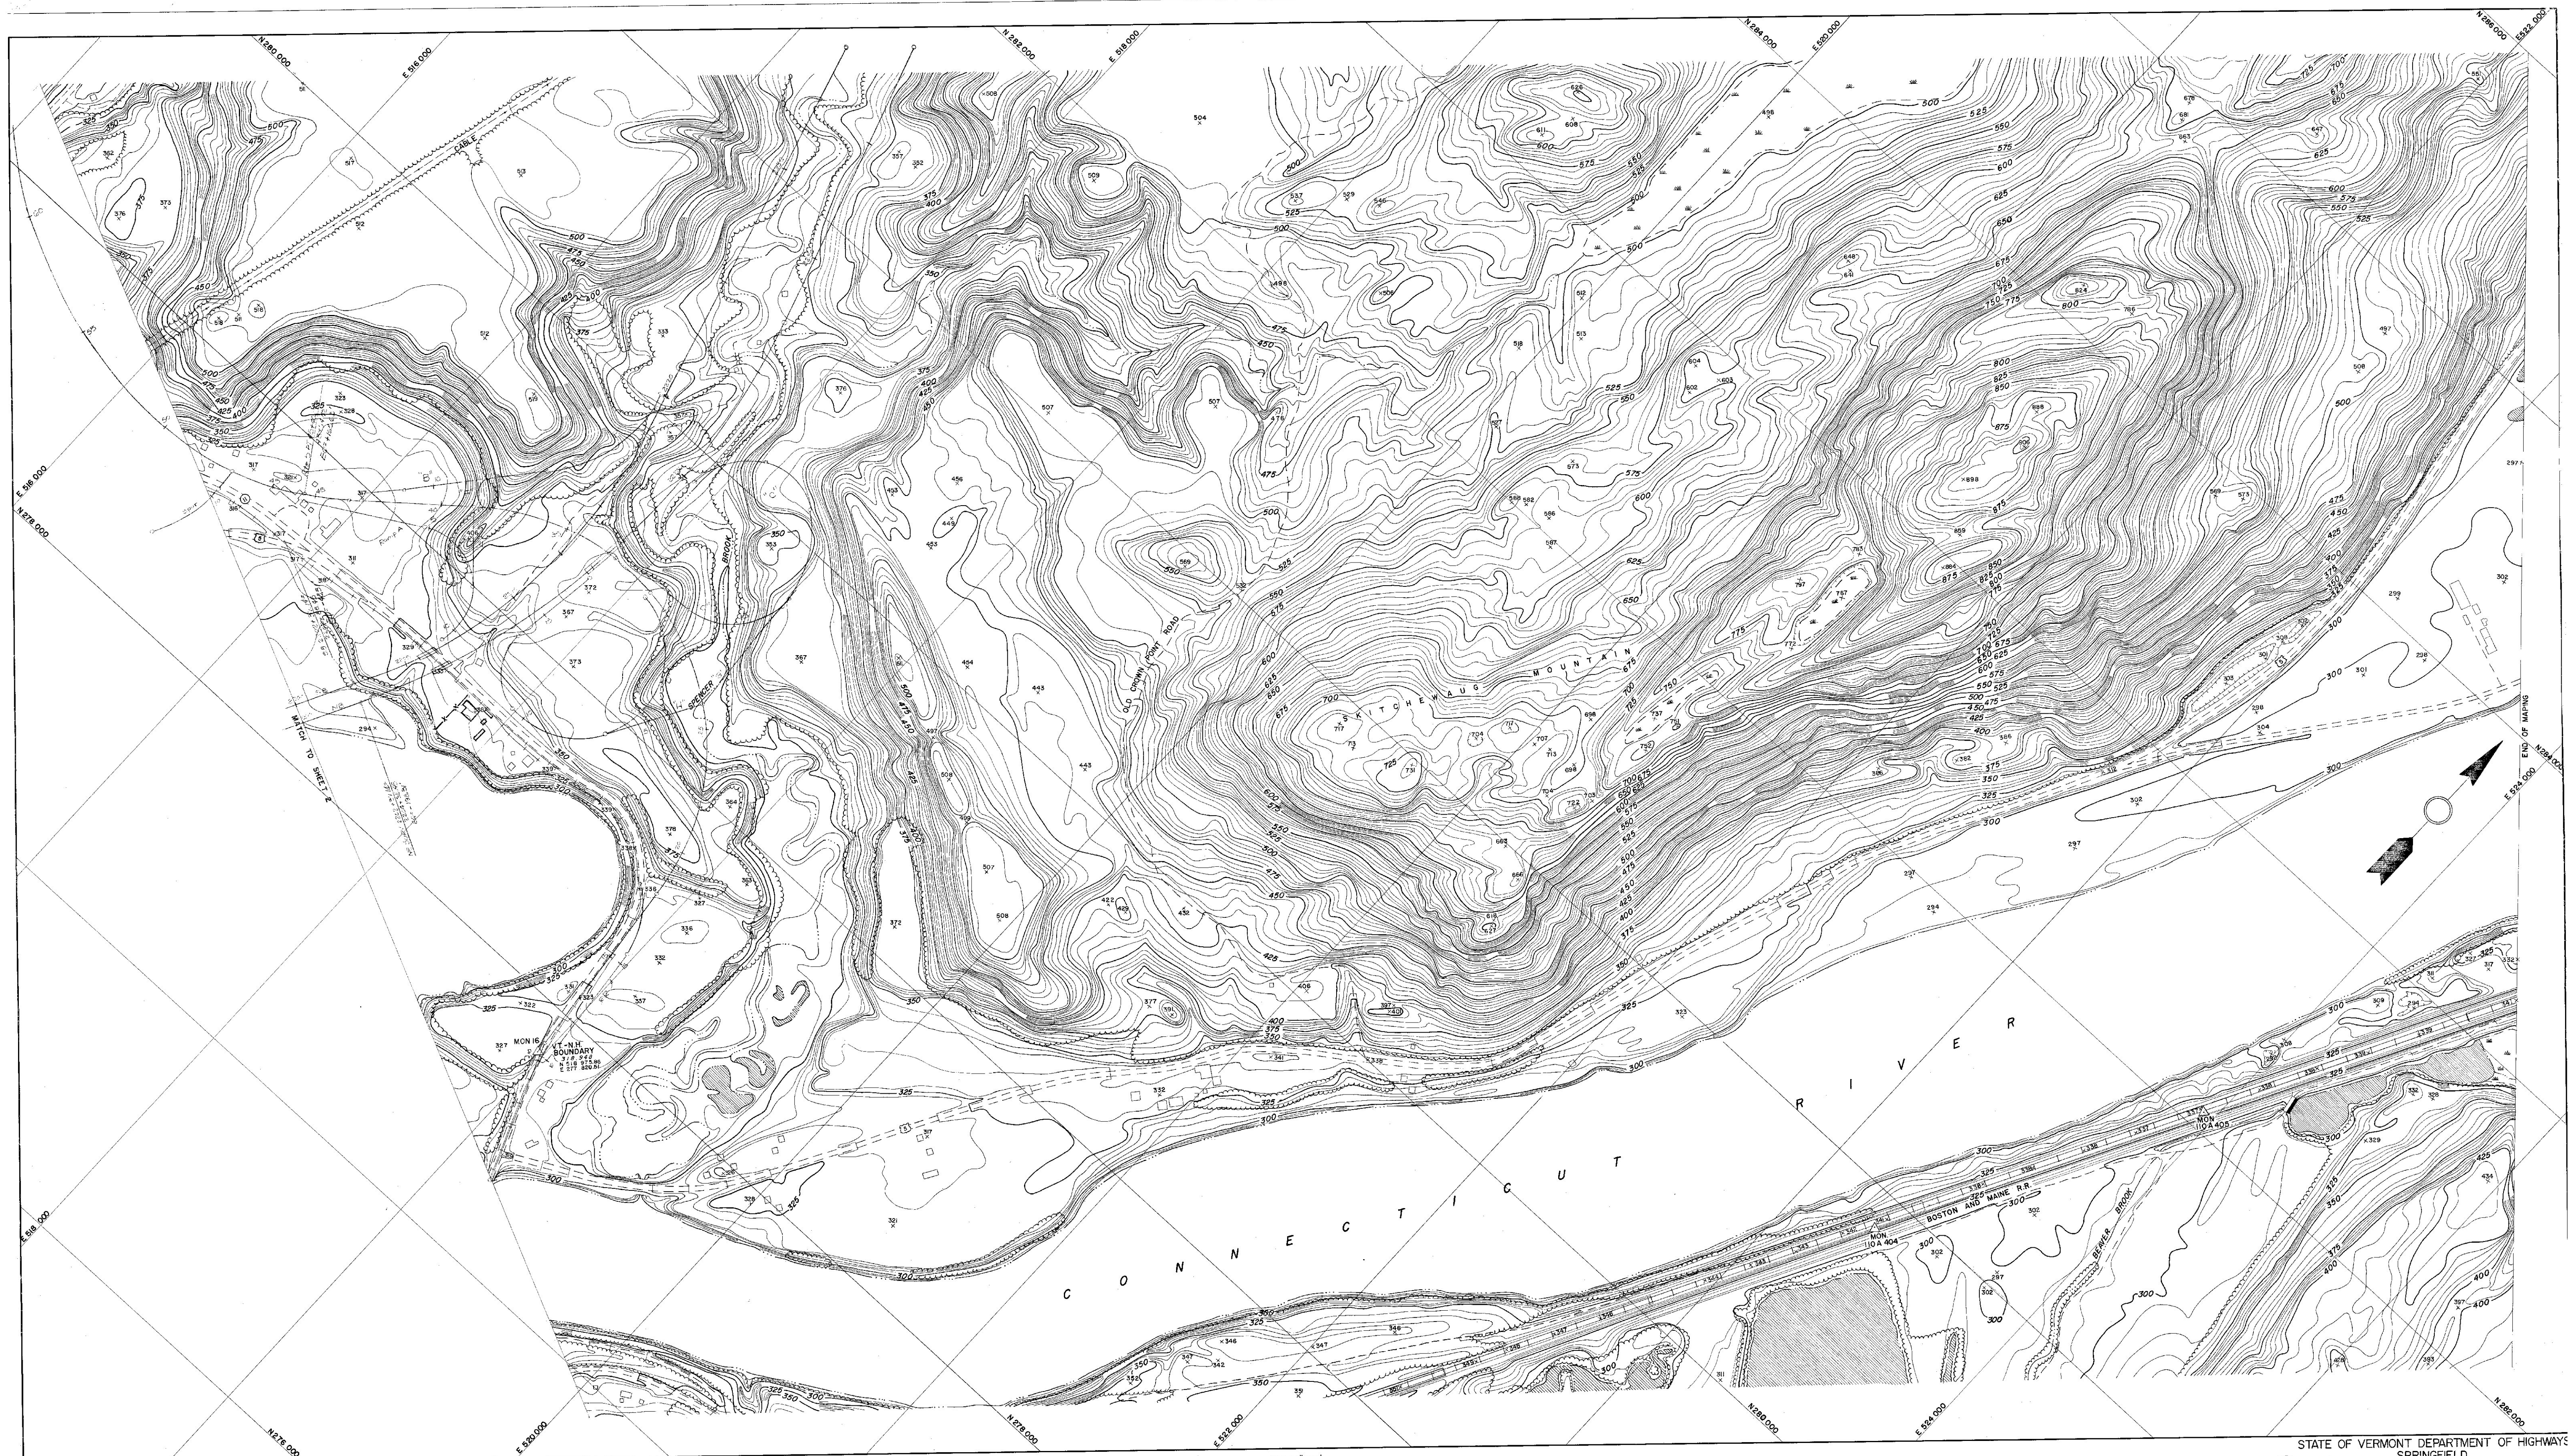

TOPOGRAPHY COMPILED BY PHOTOGRAMMETRIC METHODS
ARGENT-WEBSTER-CRENSHAW AND FOLLEY
ARCHITECT-ENGINEER ASSOCIATES
WATERTOWN, N.Y. MASSENA, N.Y.

SCALE 1"=200'
CONTOUR INTERVAL FIVE FEET
VERTICAL DATUM IS MEAN SEA LEVEL
1000' GRID BASED ON VERMONT STATE PLANE COORDINATE SYSTEM
DATE OF PHOTOGRAPHY MAY 1958

STATE OF VERMONT DEPARTMENT OF HIGHWAYS
SPRINGFIELD
27
VT. H.D. IN. 1-32
SHEET NO. 1 OF 12 SHEETS