


(28)

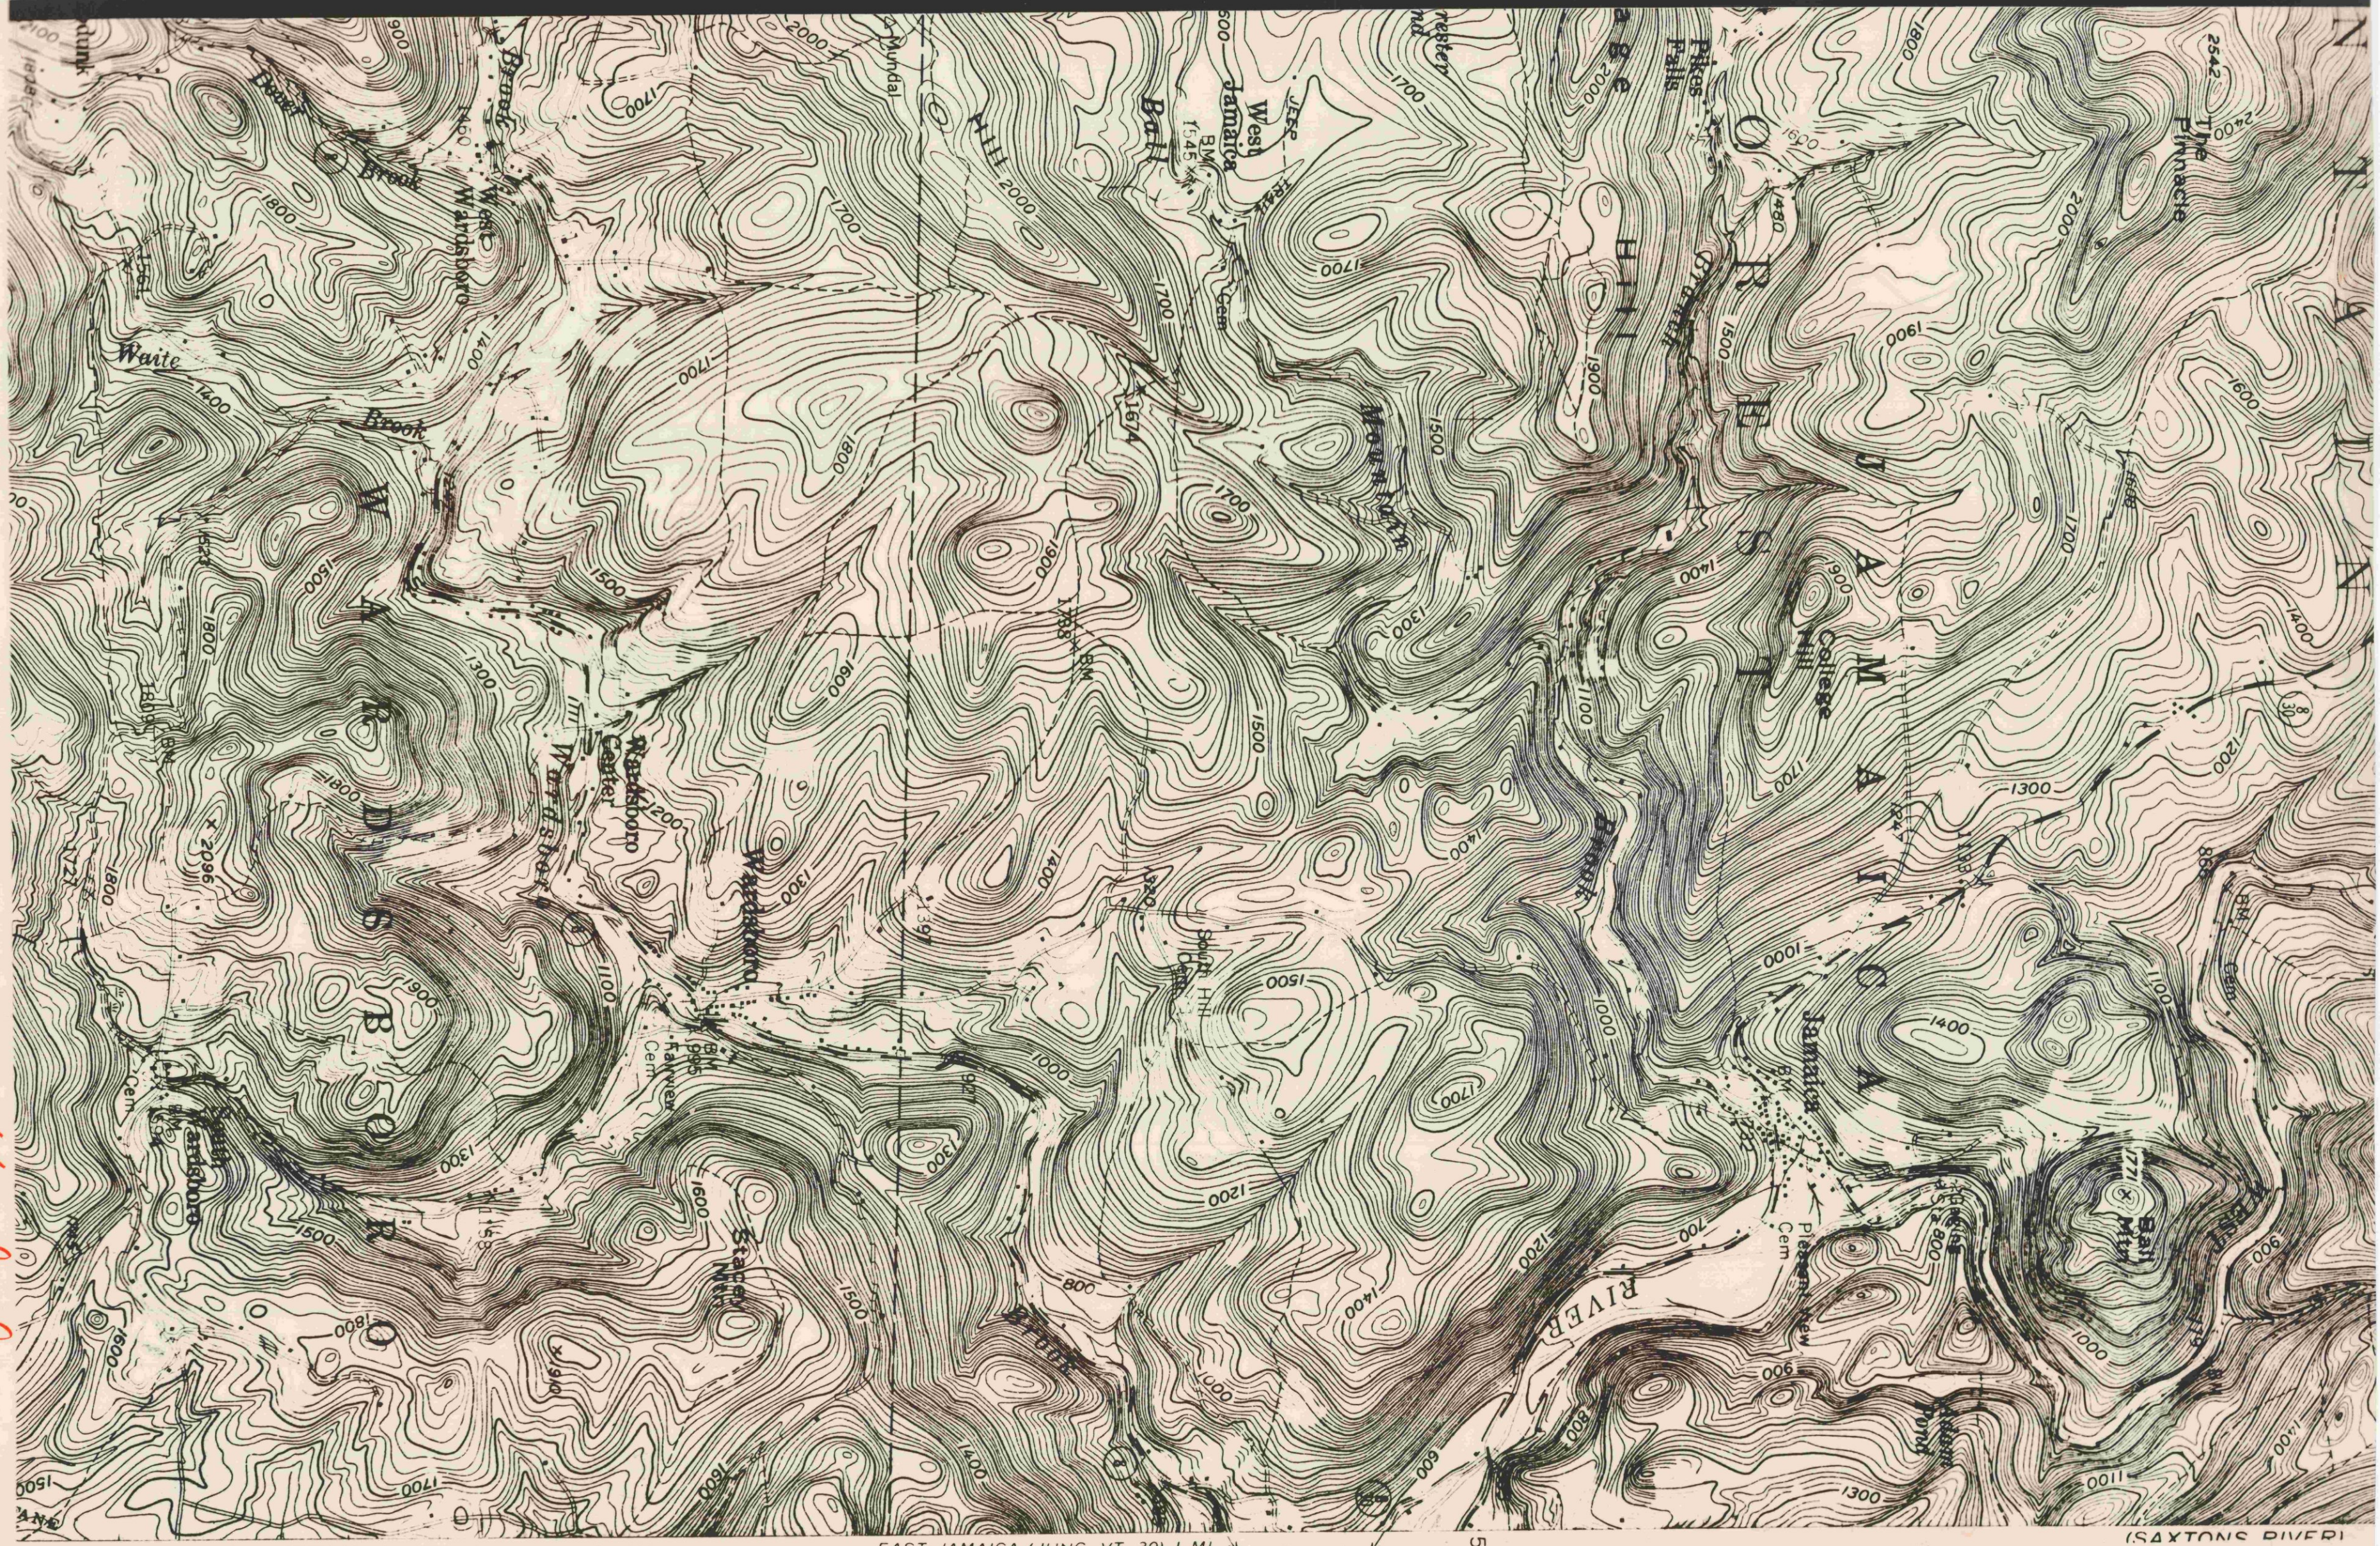

15' Londonderry
SE/4 1"=1000'


(28)

4764000m. N.

EAST JAMAICA (JUNC. VT. 30) 1 MI.

EAST JAMAICA

(SAXTON'S RIVER)

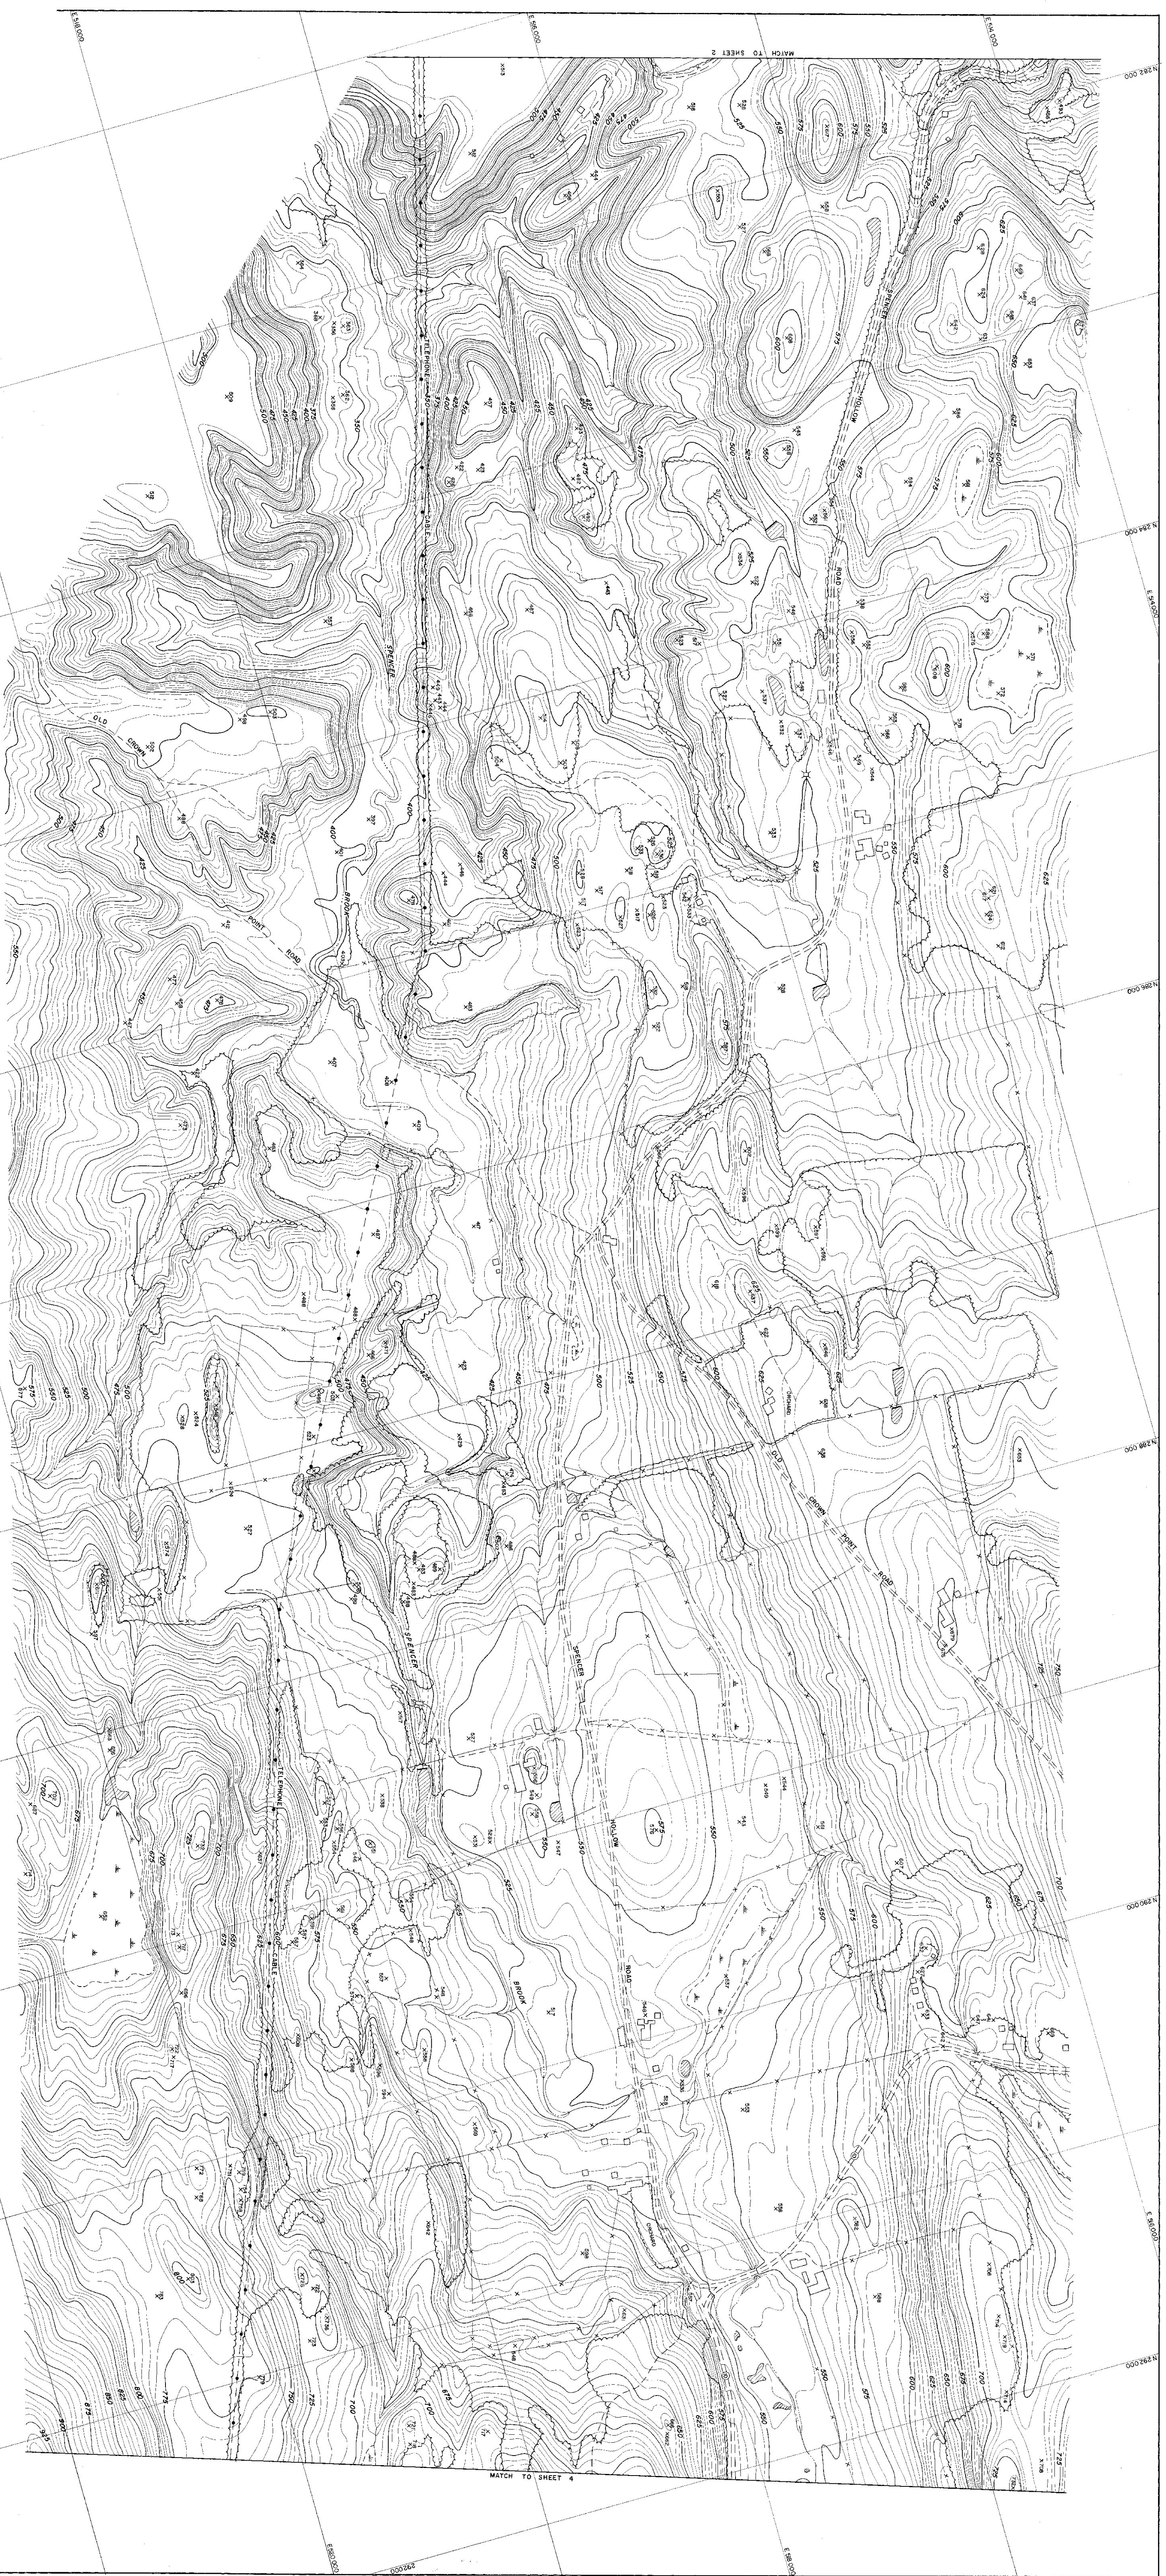

DESIGNED, COMPILED BY PHOTOGRAMMETRIC METHODS
AND SURVEYED BY THE STATE OF VERMONT
ARCHITECT-ENGINEER ASSOCIATES
MONTPELIER, N.Y.

