



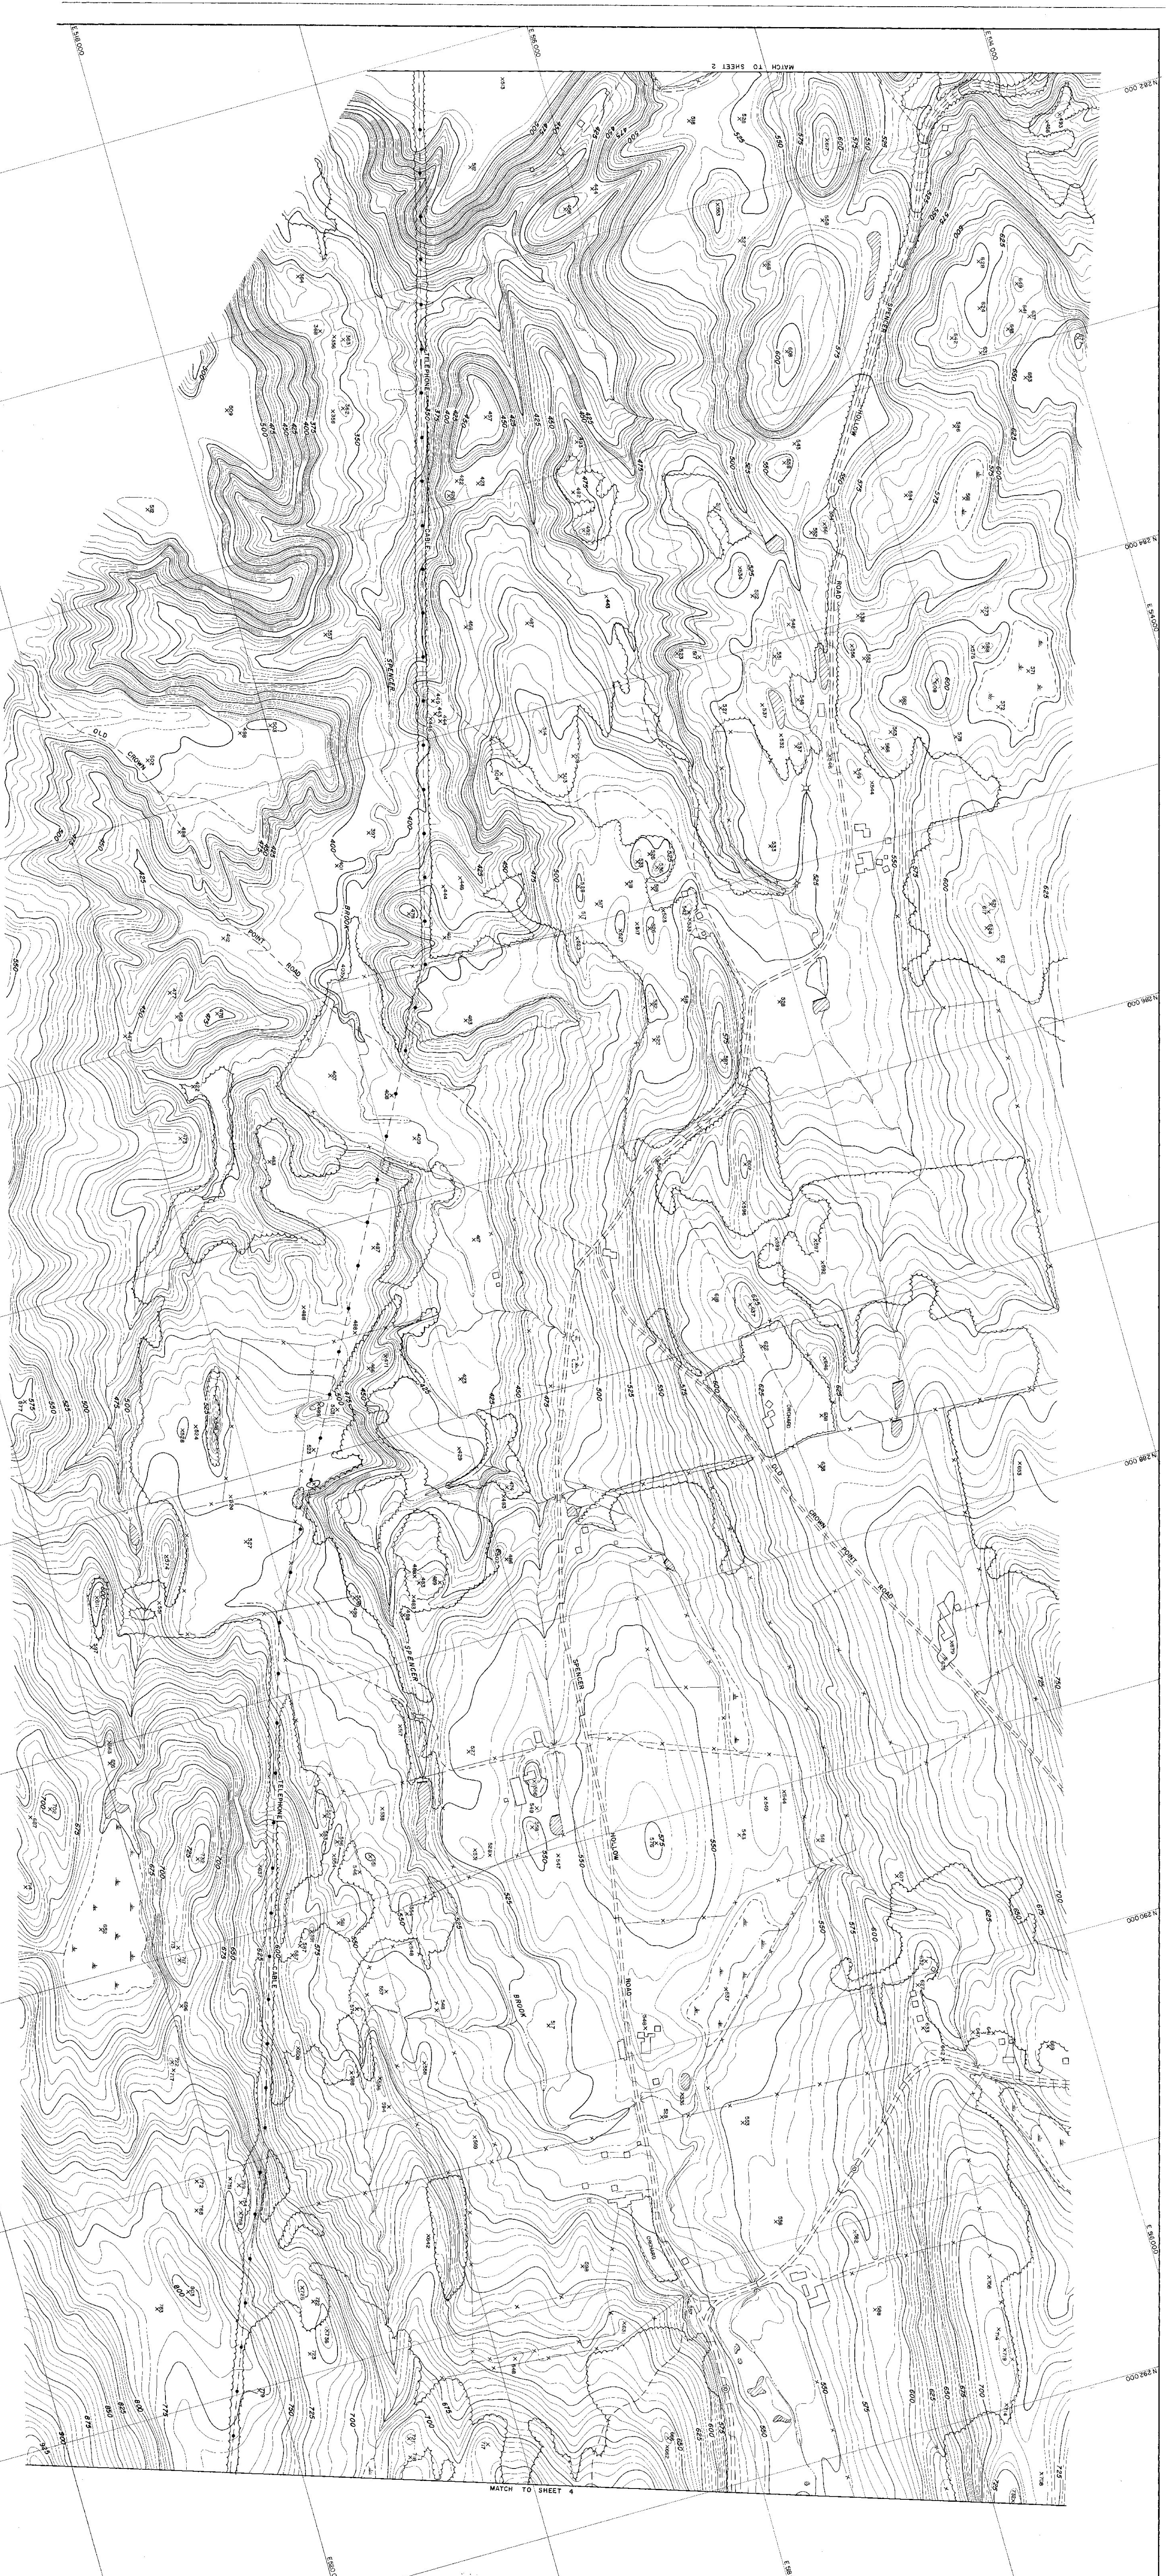

DESIGNED, COMPILED BY PHOTOGRAMMETRIC METHODS
AND PLOTTED BY ELECTRONICALLY CONTROLLED
ARCHITECT-ENGINEER ASSOCIATES
BOSTON, MASSACHUSETTS
MAY 1966

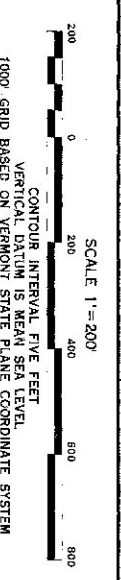

STATE OF VERMONT DEPARTMENT OF HIGHWAYS
SPRINGFIELD-ROCKINGHAM
SHEET NO. 3 OF 4 SHEETS