



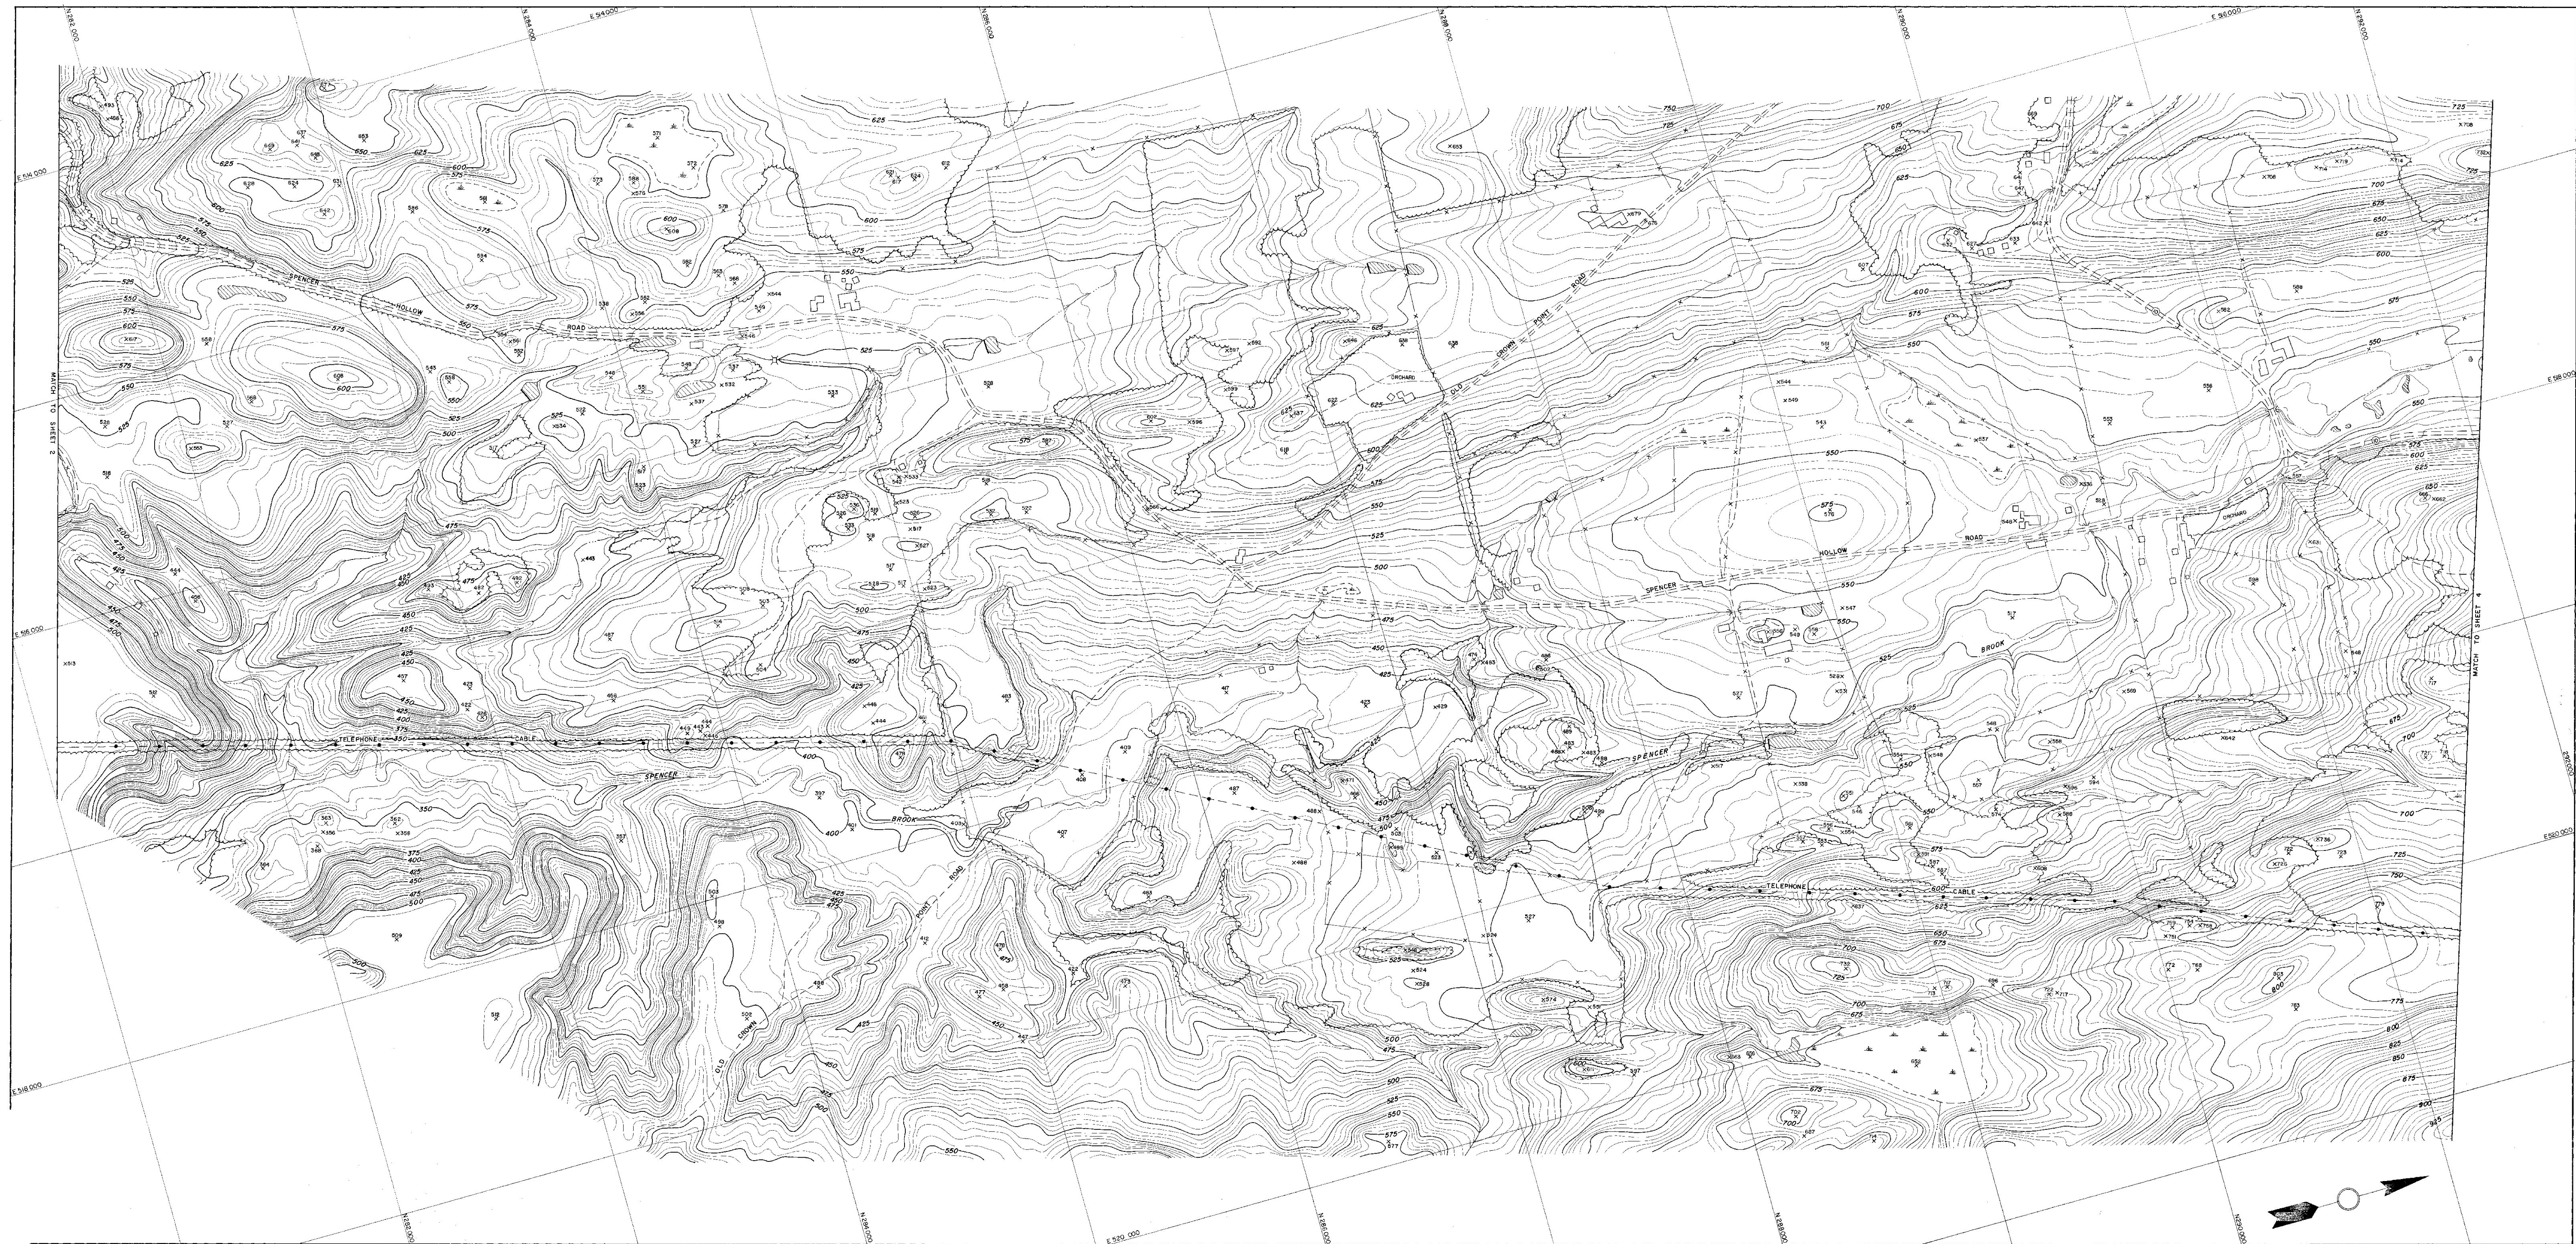

TOPOGRAPHY COMPILED BY PHOTODIAMETRIC METHODS
SARGENT-WESTER-CRENSHAW AND FOLEY
ARCHITECT-ENGINEER ASSOCIATES
MARTIN, N. Y. MASSENA, N. Y.

SCALE 1"=200'
CONTOUR INTERVAL FIVE FEET
VERTICAL DATUM IS MEAN SEA LEVEL
1000' GRID BASED ON VERMONT STATE PLANE COORDINATE SYSTEM
DATE OF PHOTOGRAPHY MAY 1956

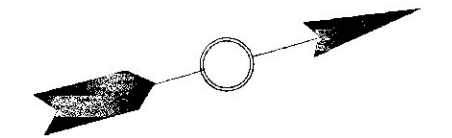

STATE OF VERMONT DEPARTMENT OF HIGHWAYS
28
SPRINGFIELD-ROCKINGHAM
VT RD IN 1-32A
SHEET NO. 3 OF 4 SHEETS