

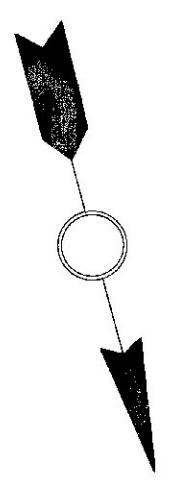


TOPOGRAPHY COMPILED BY PHOTOGRAMMETRIC METHODS
SARGENT-WESTER-CRENSHAW AND POLLEY
ARCHITECT-ENGINEER ASSOCIATES
MASSACHUSETTS

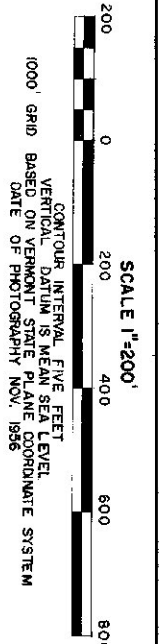

STATE OF VERMONT DEPARTMENT OF HIGHWAYS
SPRINGFIELD
Vt. Hwy. DEPT. No. 1-33
SHEET NO. 1 OF 24 SHEETS

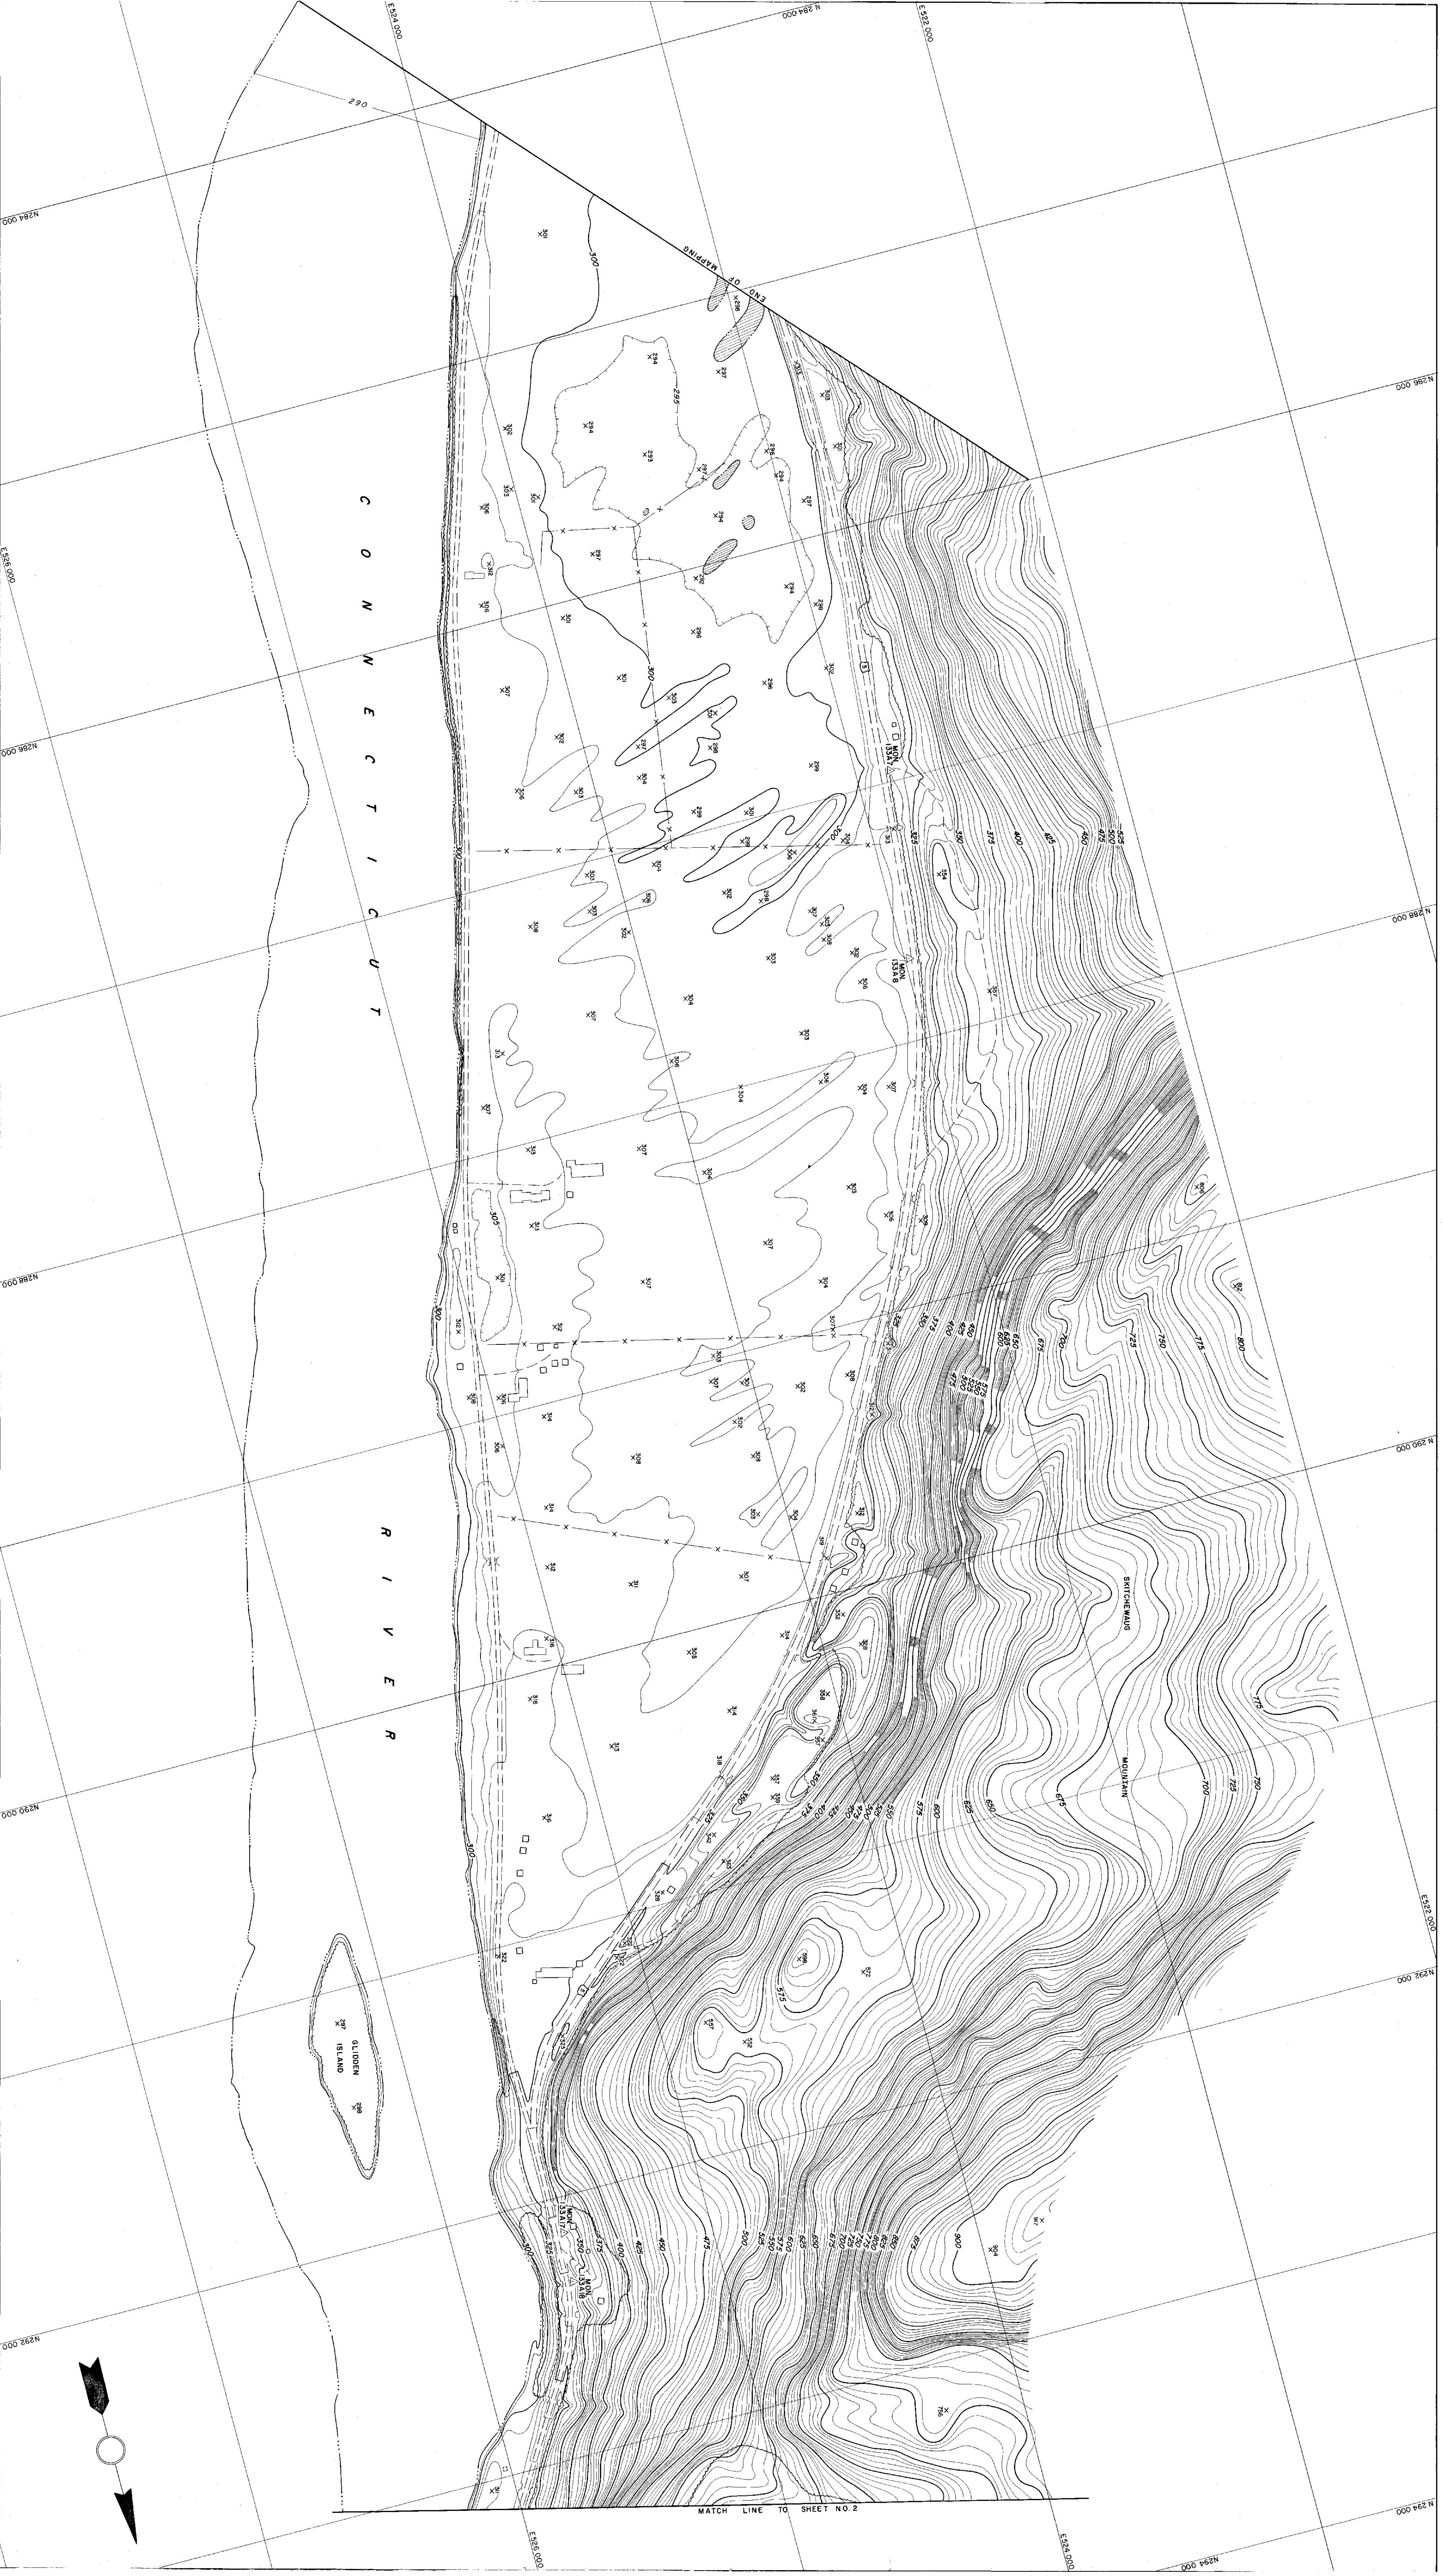

29

SW 1/4 1" = 1000' 15' Saxtons River

WILMINGTON 22 MI.
NORTH WARDBORO 3.5 MI.

LONDONDERRY 13 MI.
JAMAICA 2.2 MI.

(Londonderry)

