



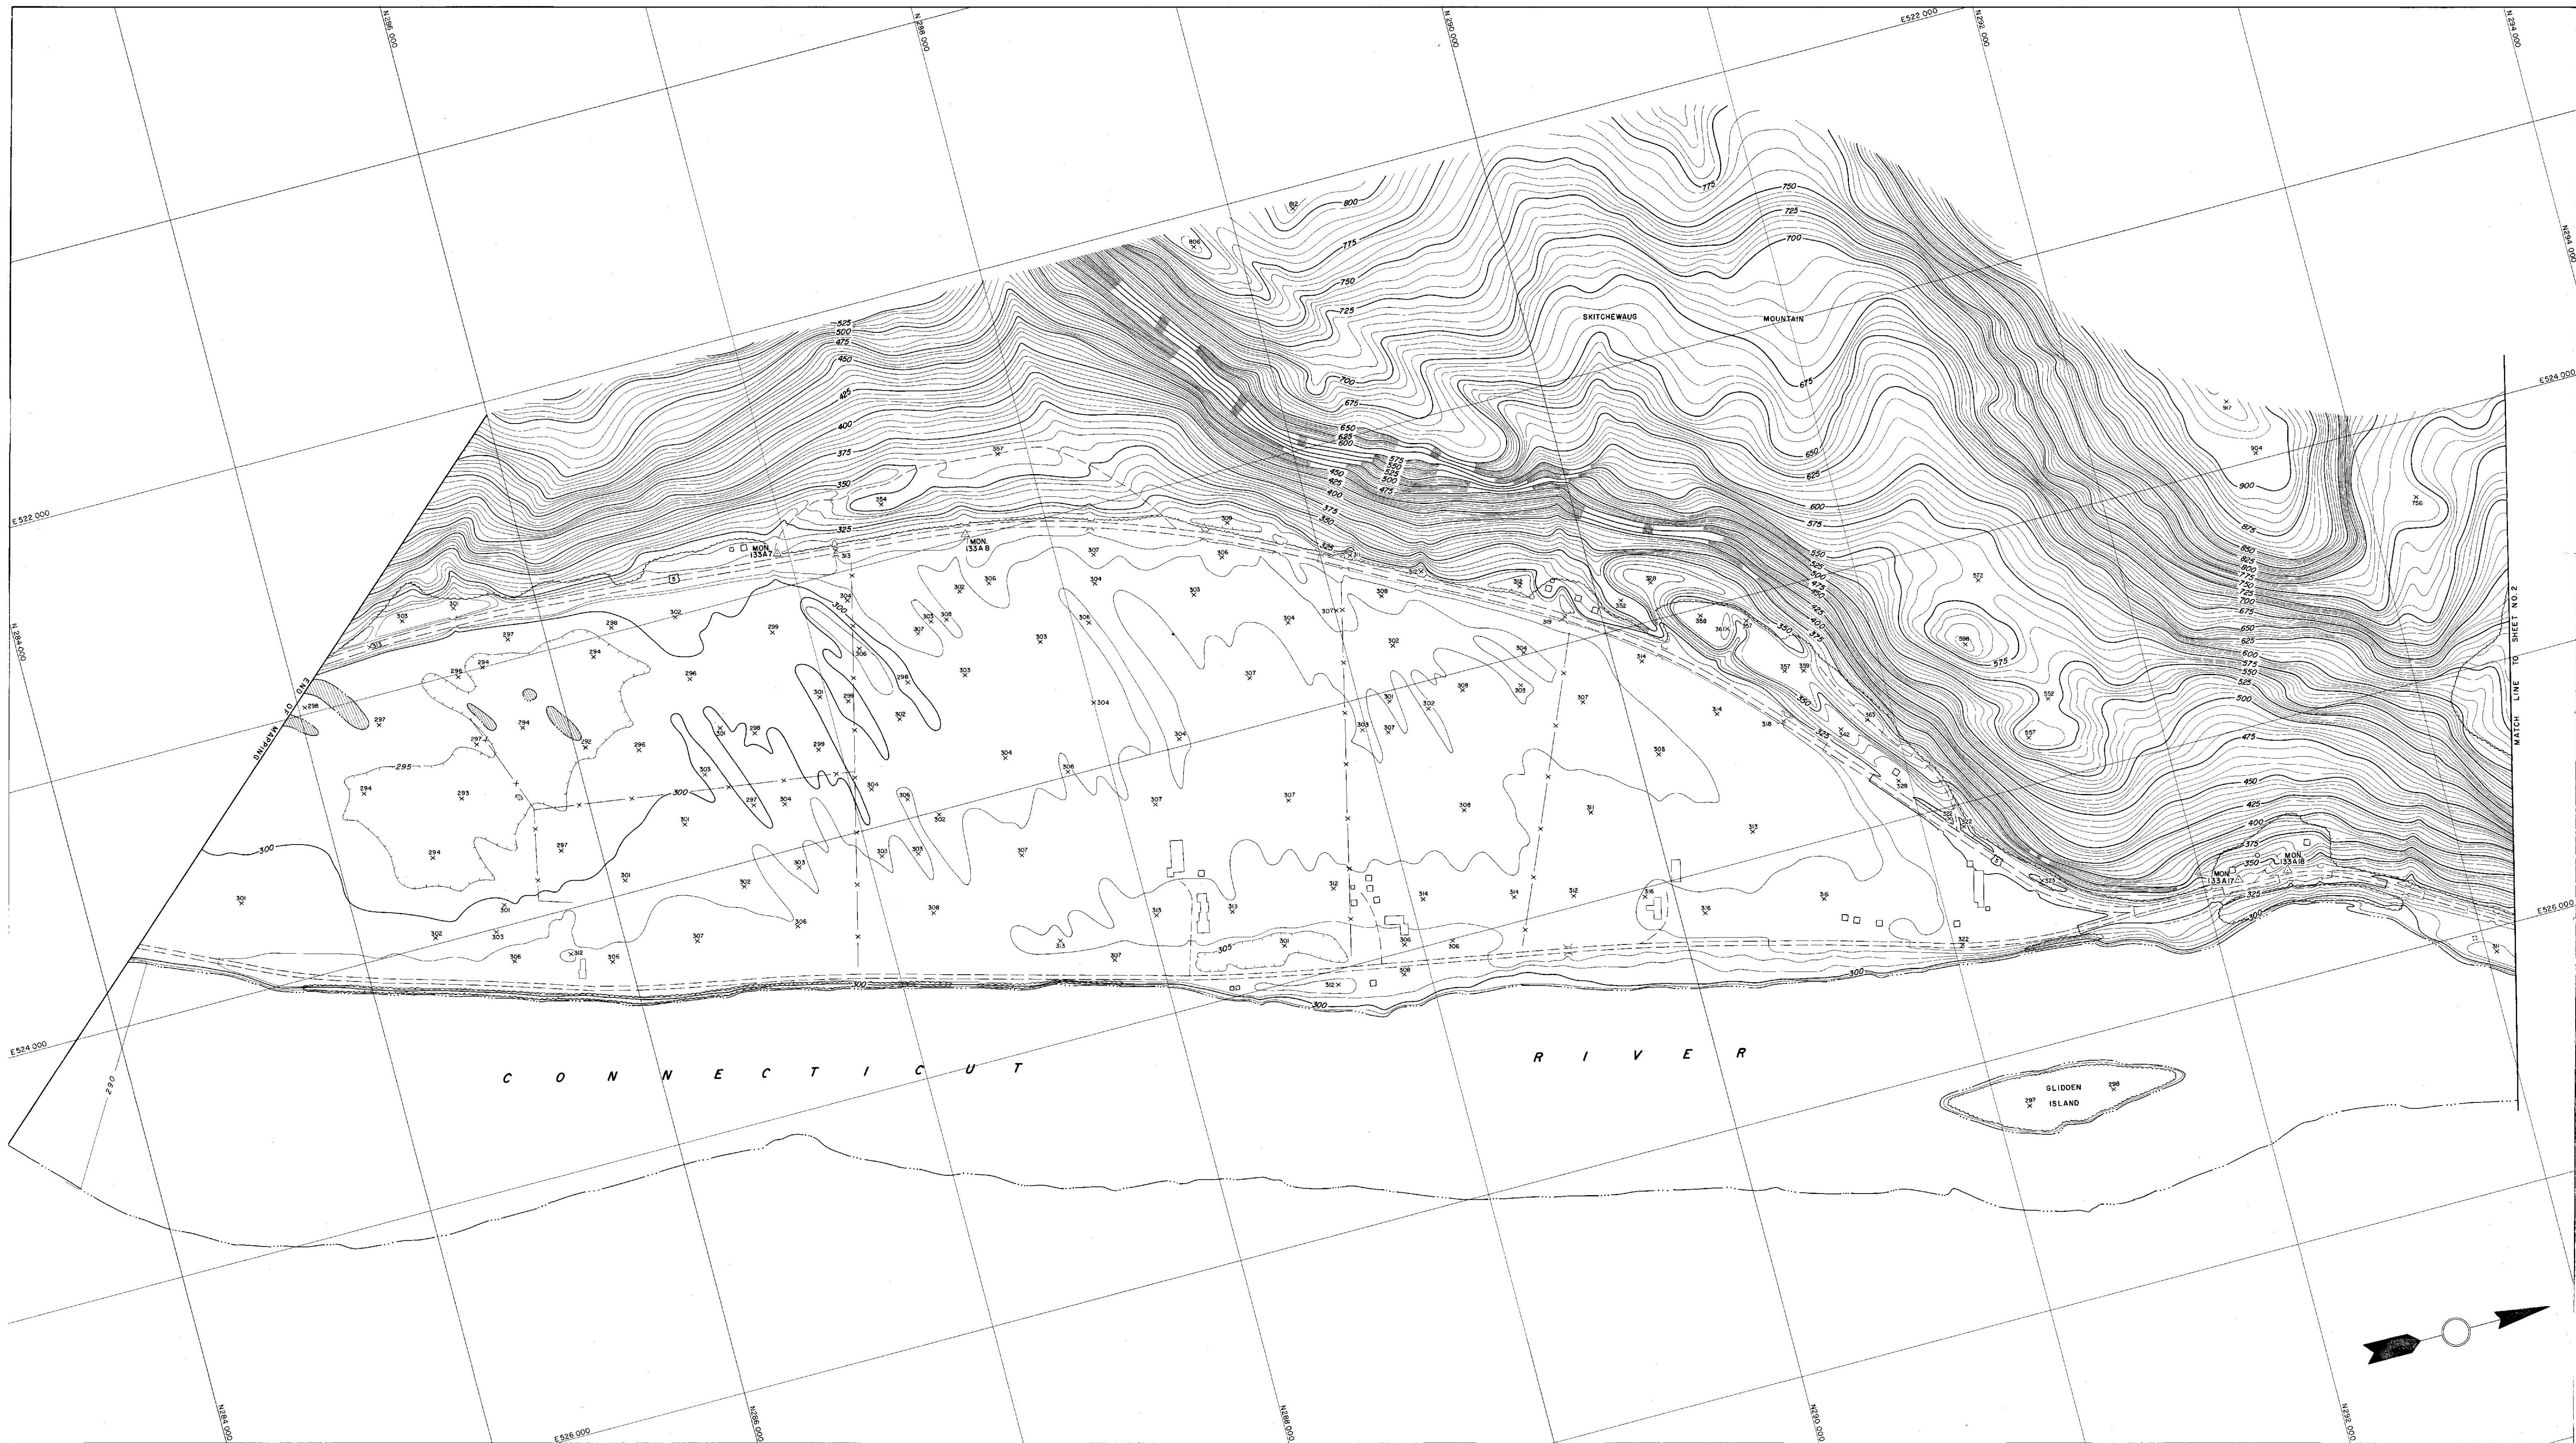

TOPOGRAPHY COMPILED BY PHOTOGRAMMETRIC METHODS
SARGENT-WEBSTER - CRENSHAW AND FOLLEY
ARCHITECT-ENGINEER ASSOCIATES
WATERTOWN, N.Y. MASSENA, N.Y.

SCALE 1"=200'
CONTAIN INTERNAL FIVE FEET
VERTICAL DATUM IS MEAN SEA LEVEL
1000' GRID BASED ON VERMONT STATE PLANE COORDINATE SYSTEM
DATE OF PHOTOGRAPHY NOV. 1955

STATE OF VERMONT DEPARTMENT OF HIGHWAYS
SPRINGFIELD
29 Vr. Hwy. DEPT. No. 1-33
SHEET NO. 1 OF 24 SHEETS

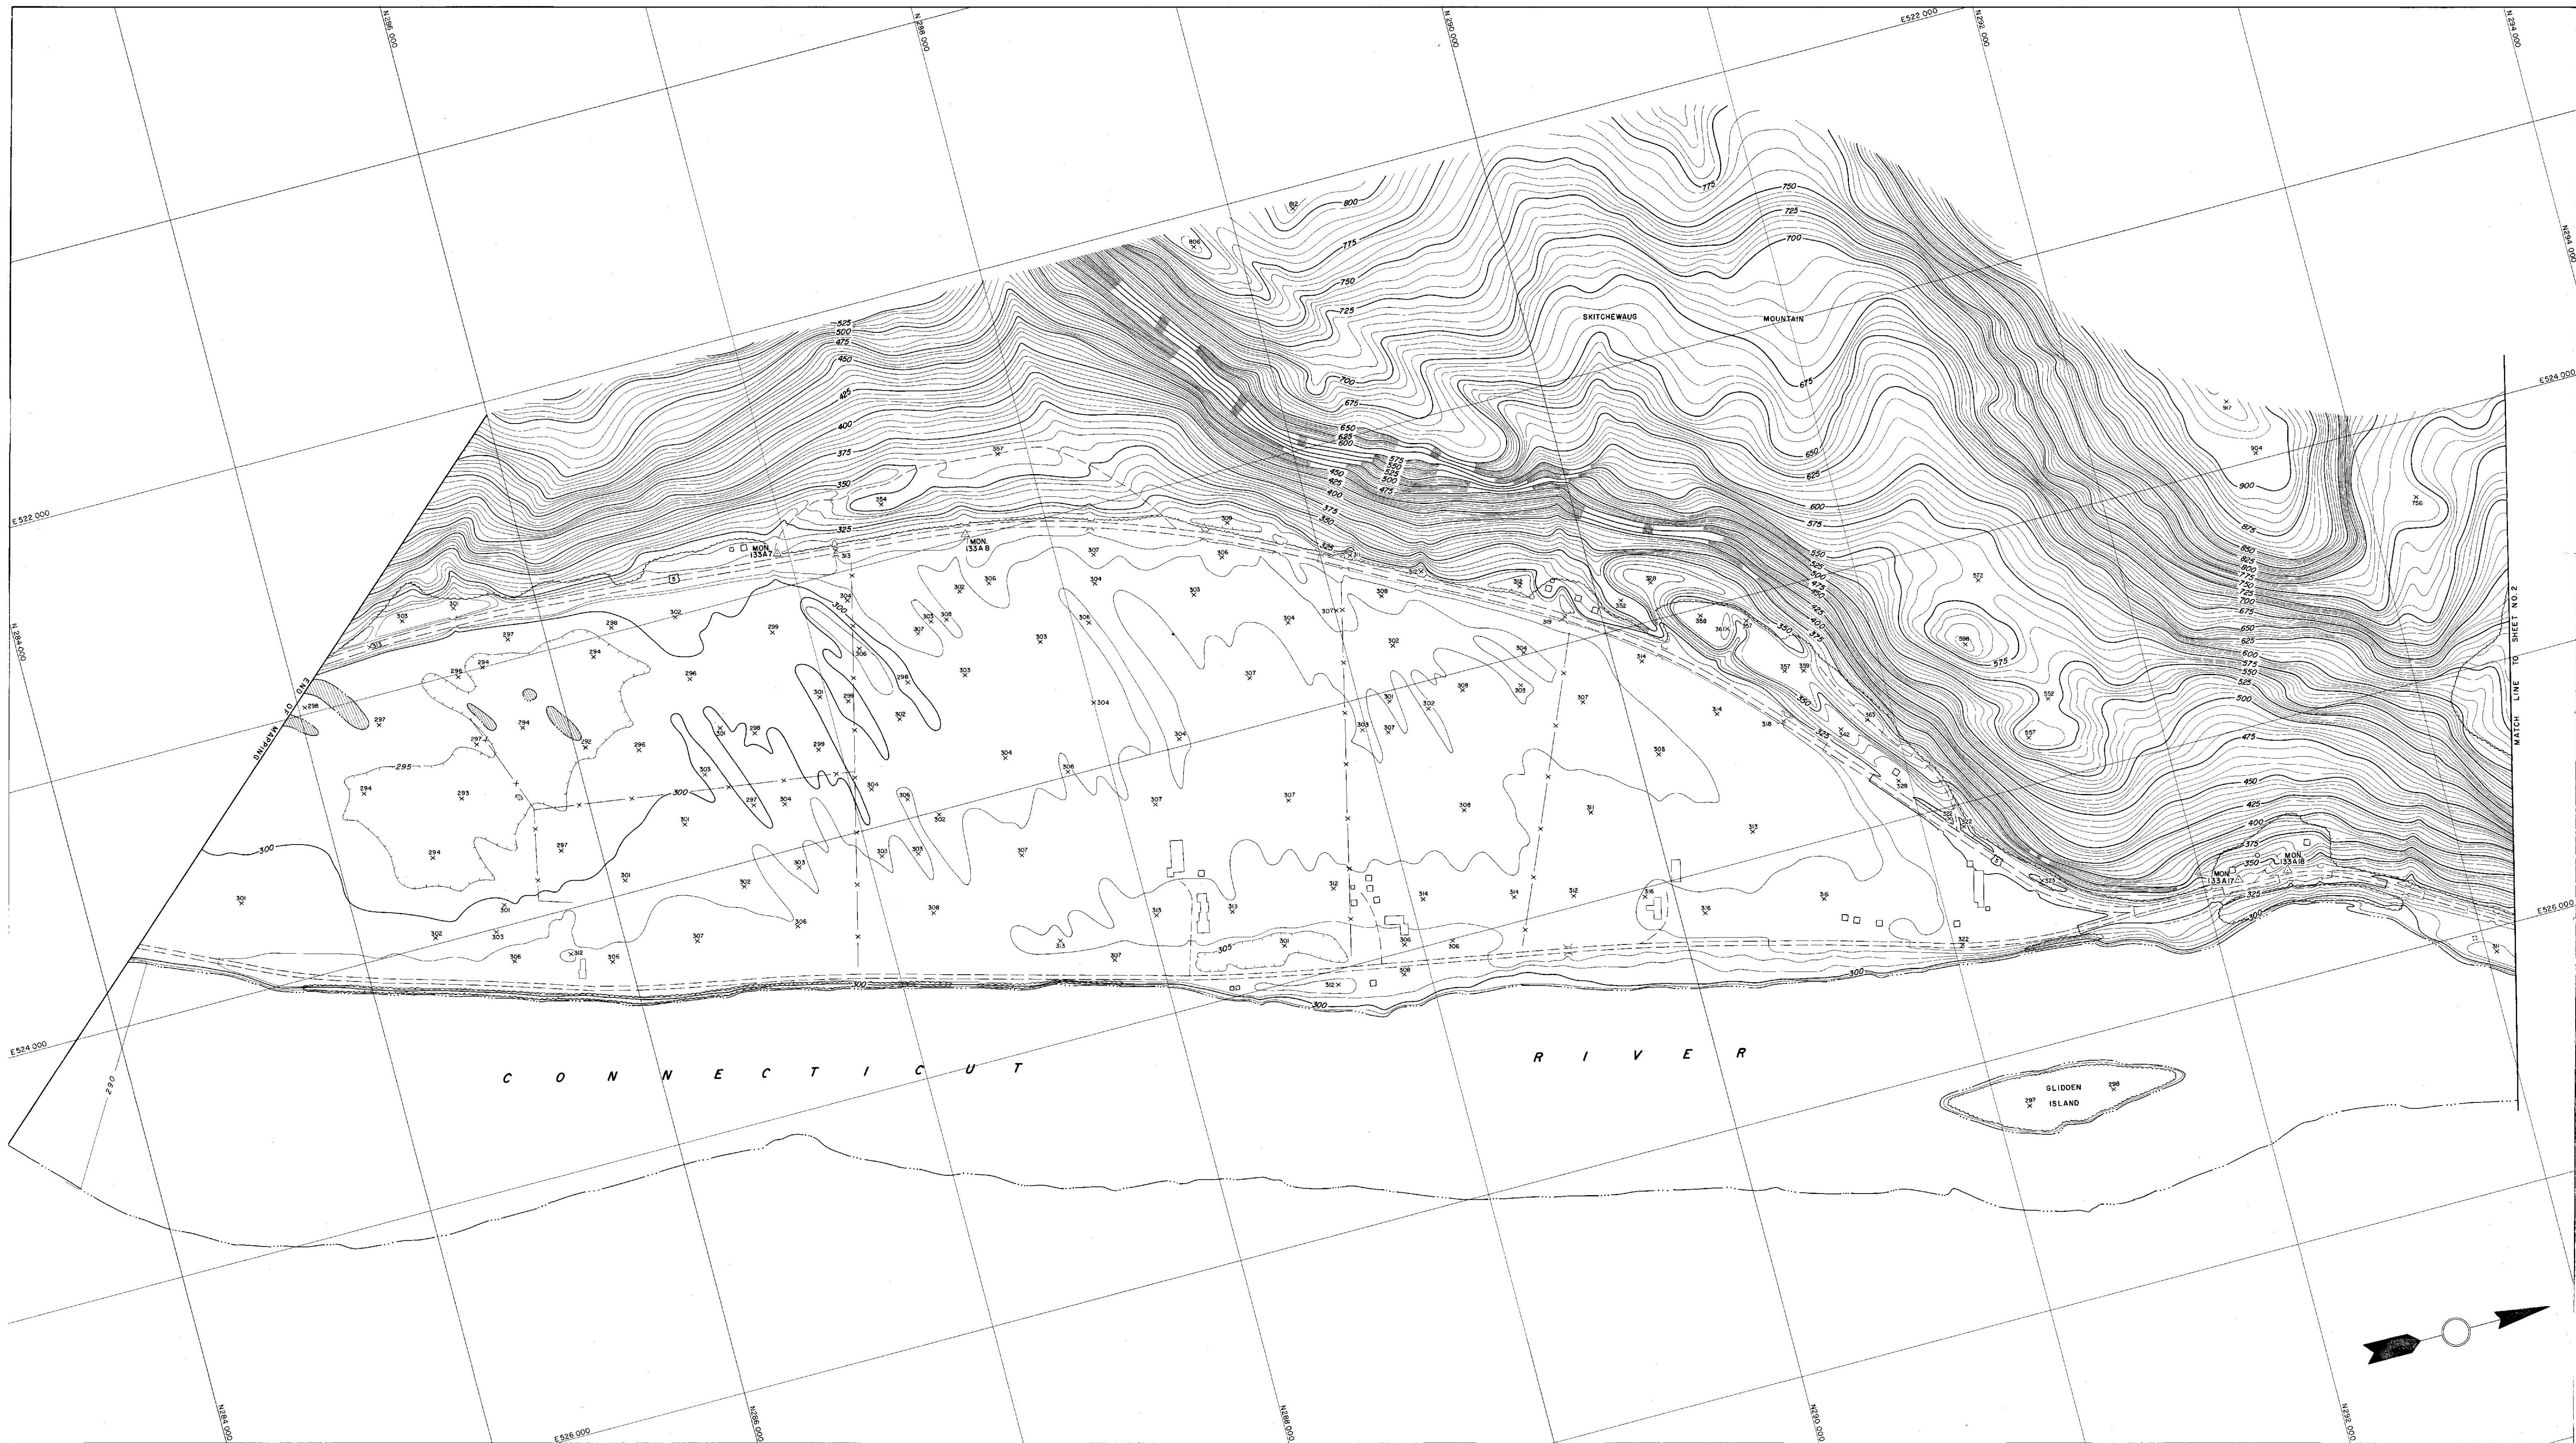

TOPOGRAPHY COMPILED BY PHOTOGRAMMETRIC METHODS
SARGENT-WEBSTER - CRENSHAW AND FOLLEY
ARCHITECT-ENGINEER ASSOCIATES
WATERTOWN, N.Y. MASSENA, N.Y.

SCALE 1"=200'
CONTAIN INTERNAL FIVE FEET
VERTICAL DATUM IS MEAN SEA LEVEL
1000' GRID BASED ON VERMONT STATE PLANE COORDINATE SYSTEM
DATE OF PHOTOGRAPHY NOV. 1955

STATE OF VERMONT DEPARTMENT OF HIGHWAYS
SPRINGFIELD
29 Vr. Hwy. DEPT. No. 1-33
SHEET NO. 1 OF 24 SHEETS

LONDON DERRY 13 MI.
JAMAICA 2.2 MI.
WILMINGTON 22 MI.
NORTH WARDSBORO 3.5 MI.

(Londonderry)

00000 FEET



29

SW 1/4 1 1/2 1000' 15' Saxtons River (29)

(Bratt)