




Roscoe Reeves, 30

NEWFANE 1 MI.
BRATTLEBORO 13 MI.

30 / Brattleboro
SCALE 1:62,500

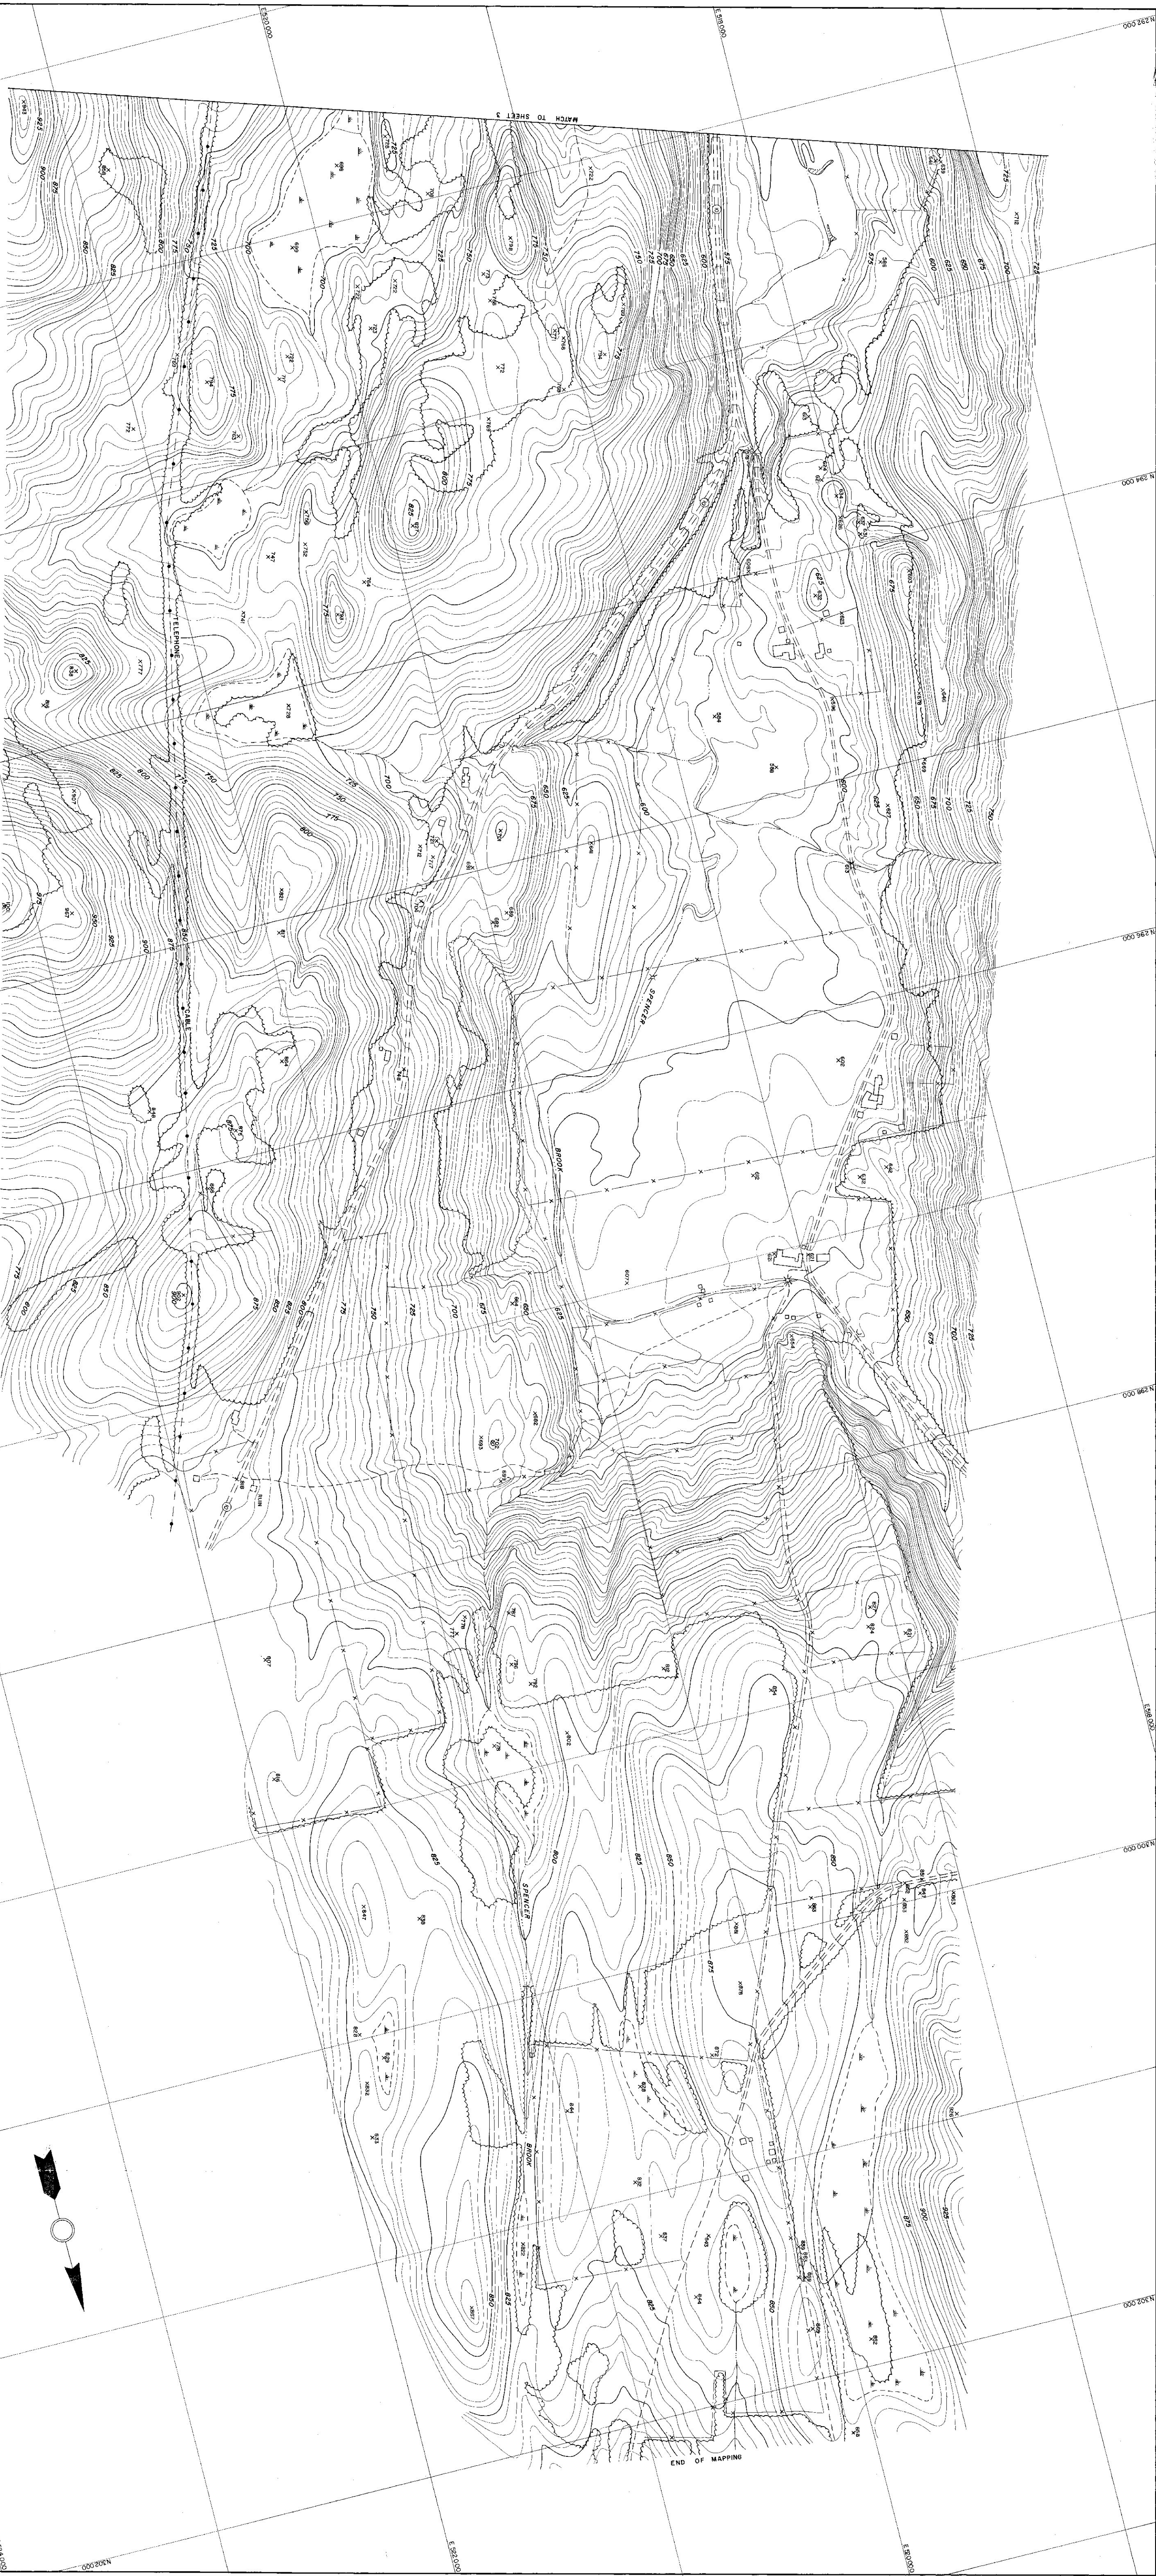

TOPOGRAPHIC COMPILED BY PHOTOGRAMMETRIC METHODS
SARGENT-WESTER-GERNGER AND POLLEY
WATERLOO, N.Y.

SCALE 1" = 200'
VERTICAL CURVE IS BASED ON 1985
DATE OF PHOTOGRAPHY
1985

STATE OF VERMONT DEPARTMENT OF HIGHWAYS
SPRINGFIELD-ROCKINGHAM
SHEET NO. 4 OF 4 SHEETS