


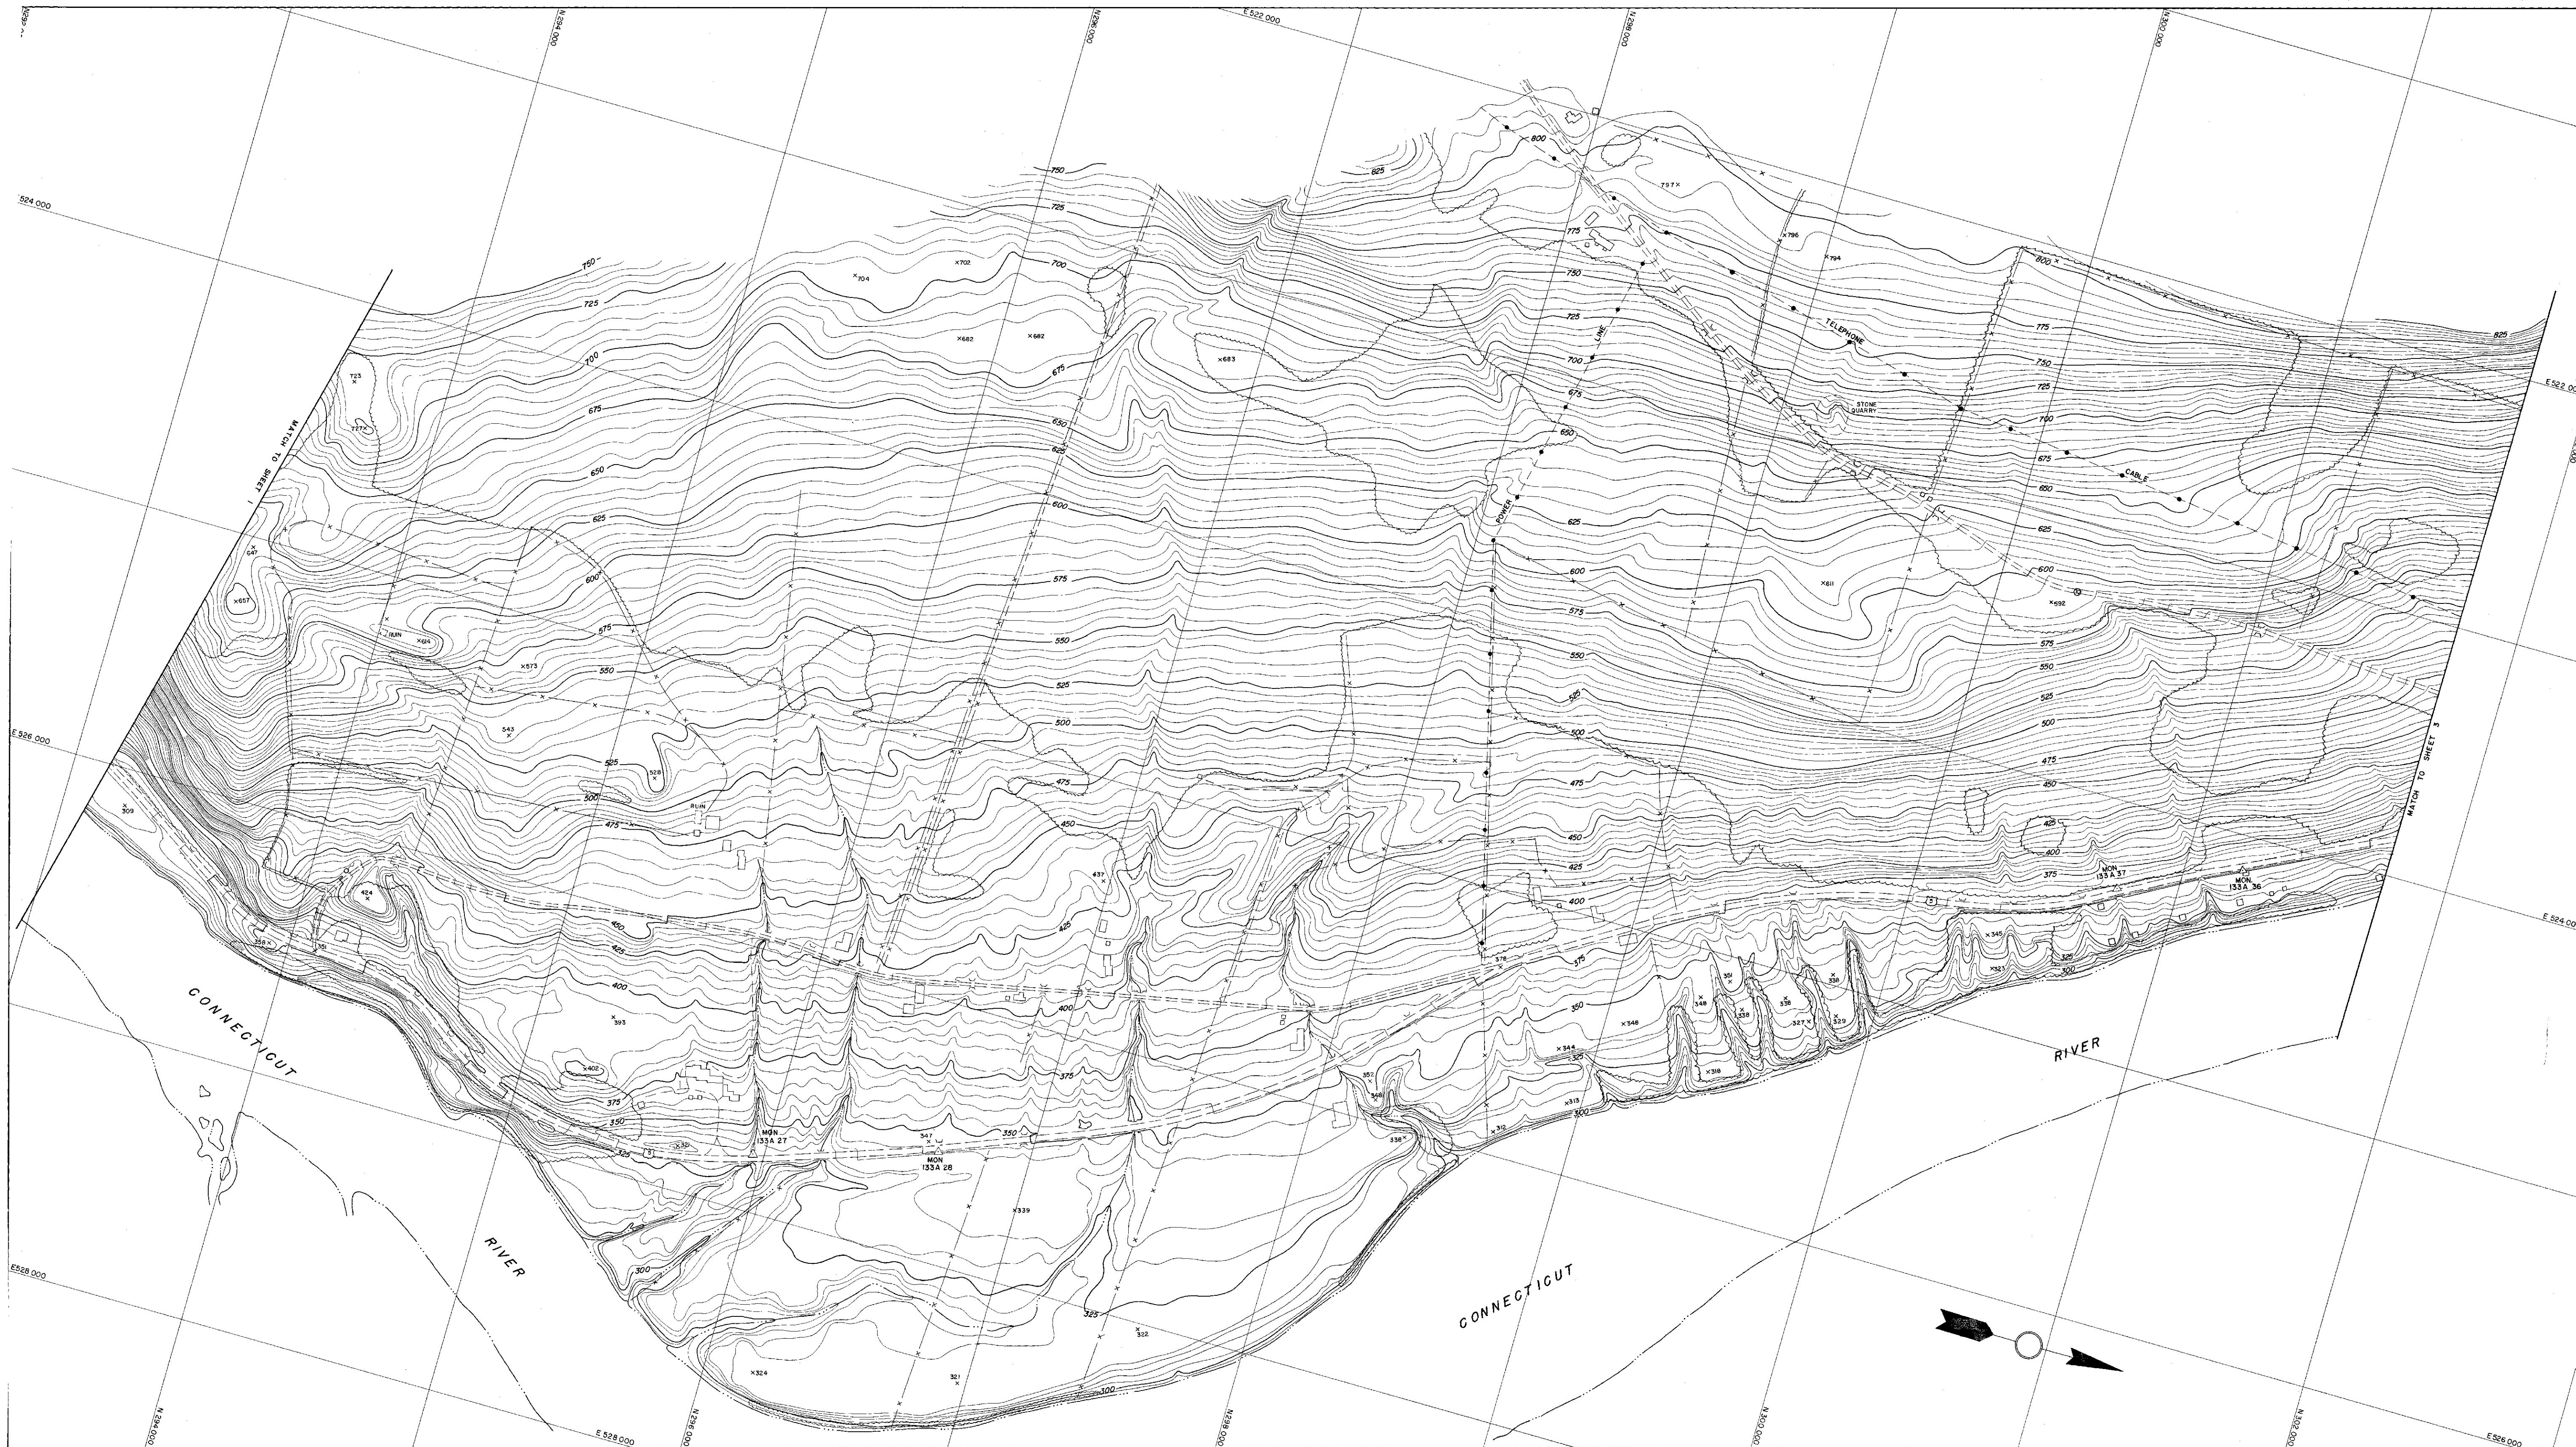

TOPOGRAPHY COMPILED BY PHOTOGRAMMETRIC METHODS
SARGENT-WESTER-CRENSHAW AND FOLLEY
ARCHITECT-ENGINEER ASSOCIATES
WATERTOWN, N.Y. MASSENA, N.Y.

SCALE 1"=200'
CONTOUR INTERVAL, FIVE FEET
VERTICAL DATUM IS MEAN SEA LEVEL
1000' GRID BASED ON VERMONT PLANE COORDINATE SYSTEM
DATE OF PHOTOGRAPHY NOV. 1955

STATE OF VERMONT DEPARTMENT OF HIGHWAY
SPRINGFIELD
31
Vt. HWY. DEPT. No. 1-34
SHEET NO. 2 OF 24 SHEETS