






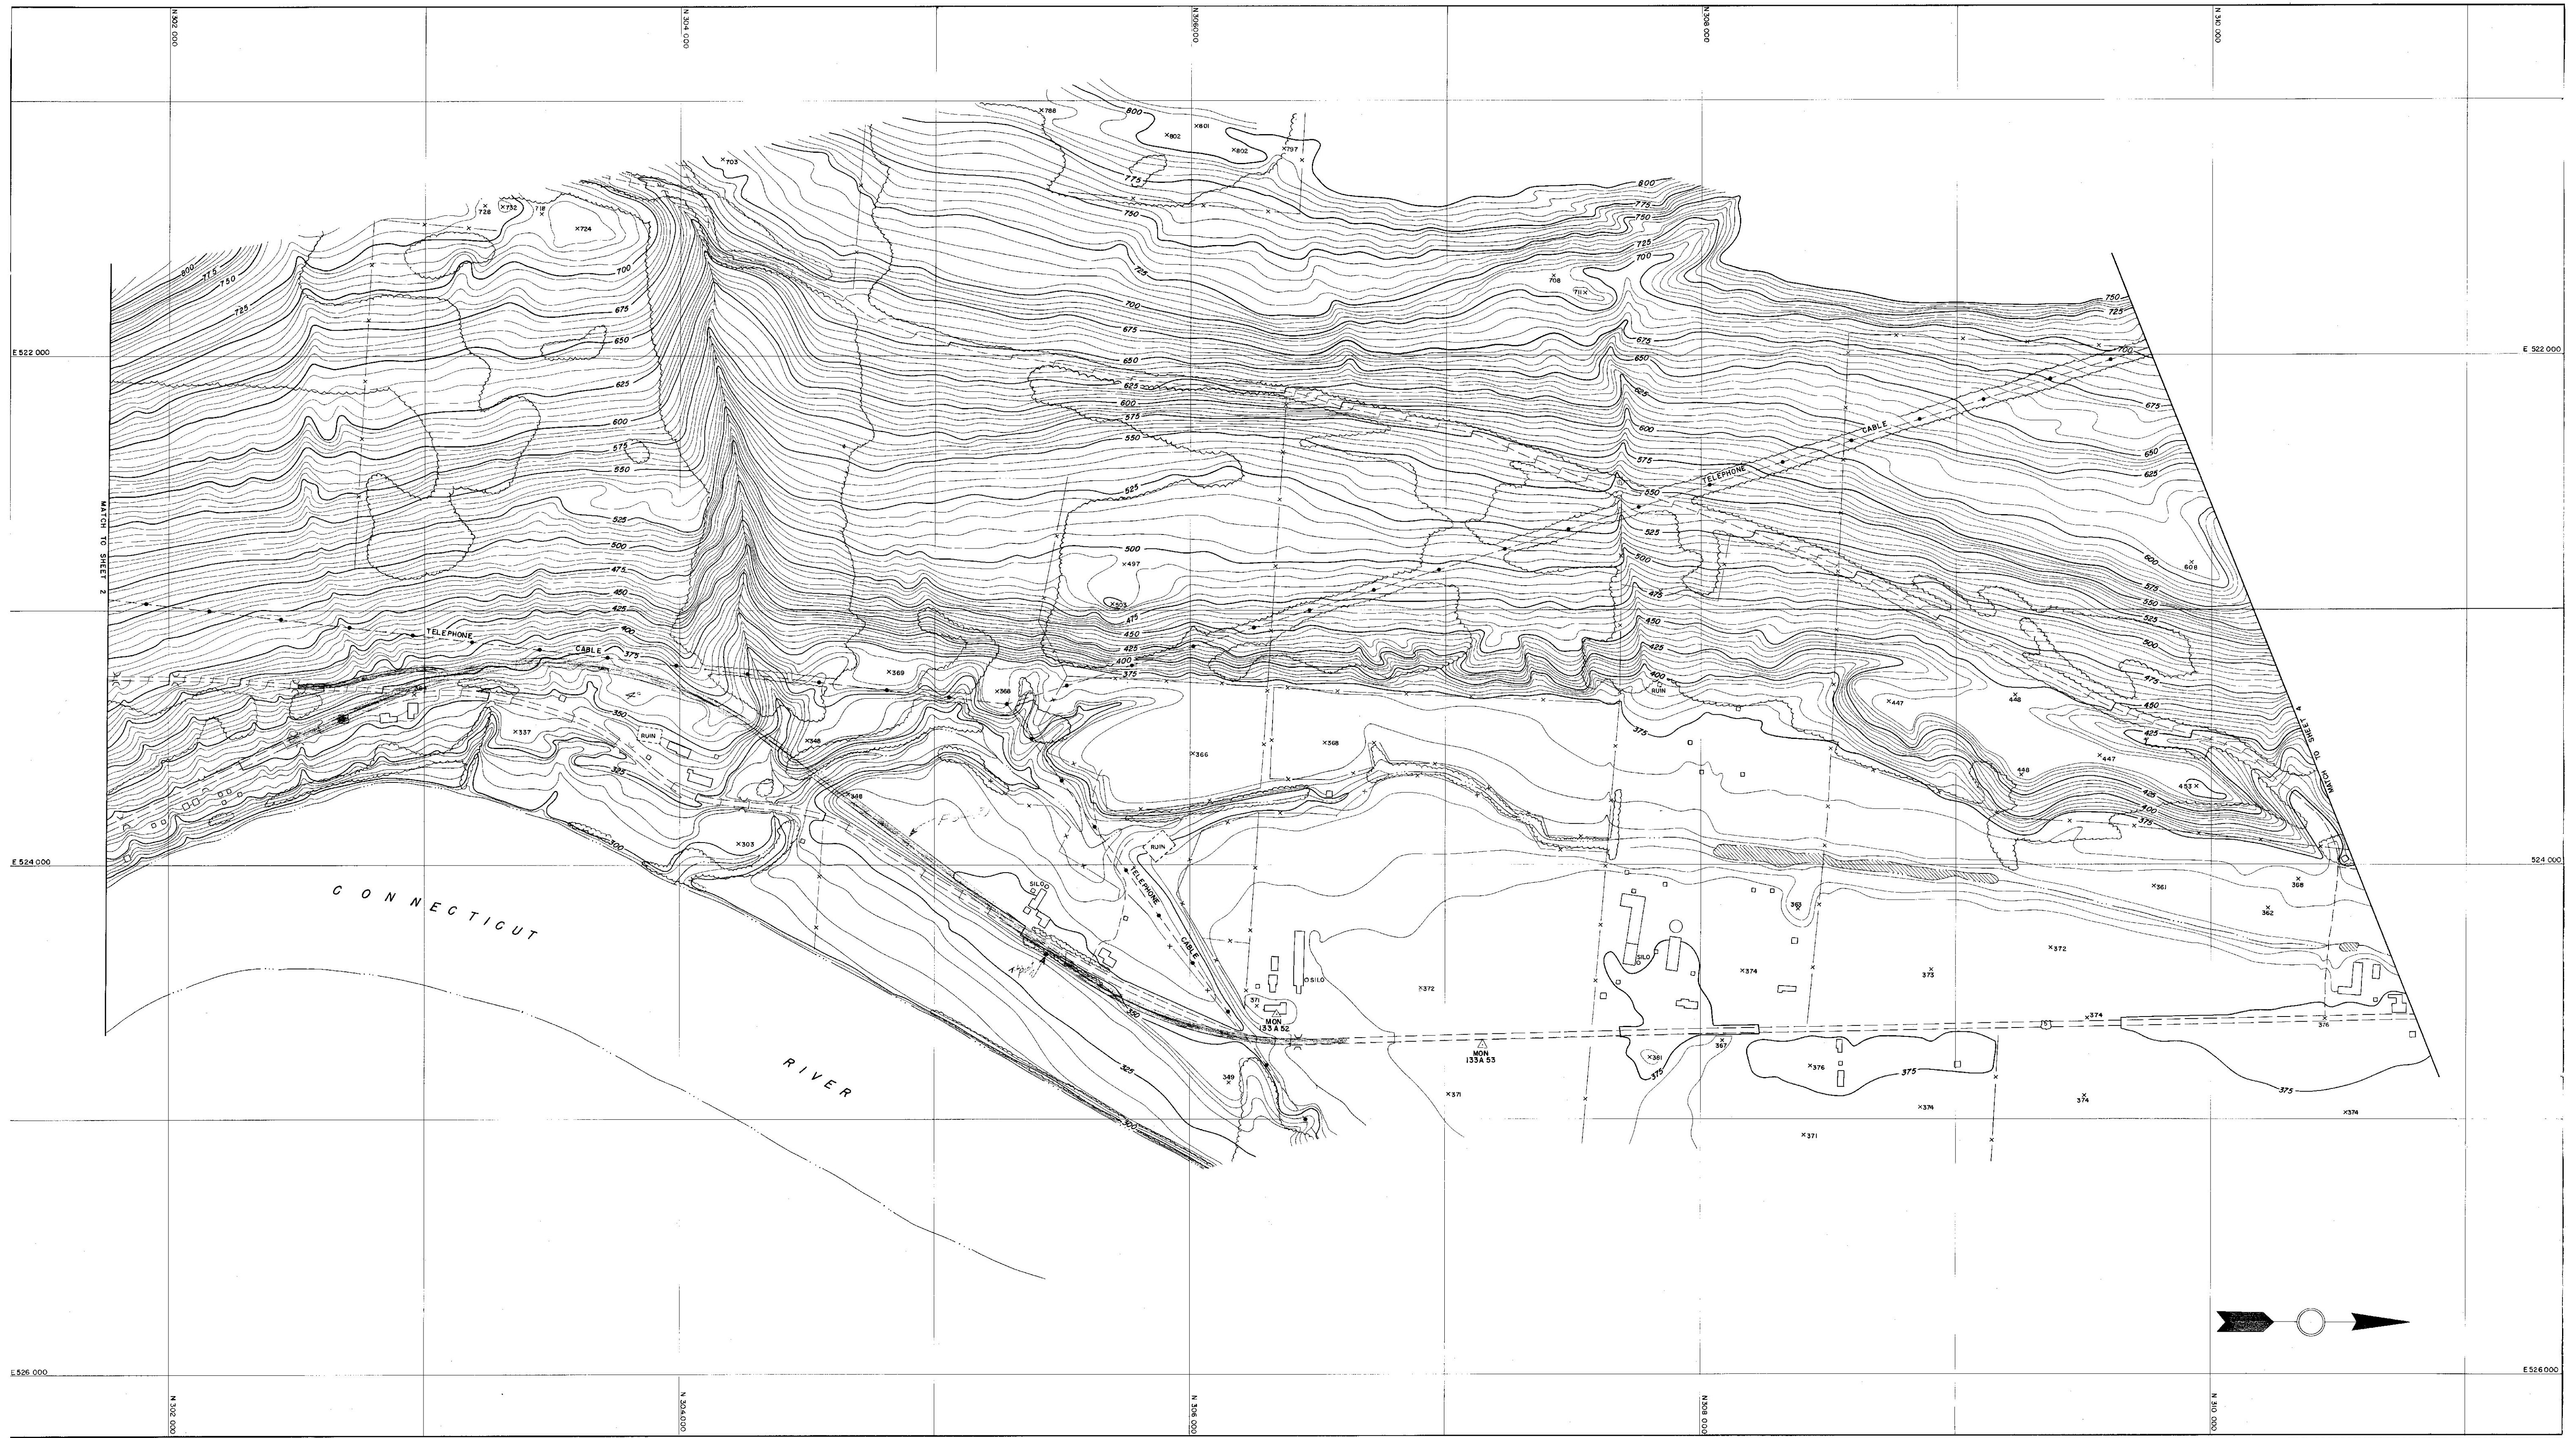

TOPOGRAPHY COMPILED BY PHOTOGRAMMETRIC METHODS
SARGENT, WEBSTER, GRENDAW AND FOLLEY
ARCHITECT-ENGINEER ASSOCIATES
WATERTOWN, N.Y. MASSENA, N.Y.

SCALE 1"=200'
CONTOUR INTERVAL FIVE FEET
VERTICAL DATUM IS MEAN SEA LEVEL
1000 GRID BASED ON VERMONT STATE PLANE COORDINATE SYSTEM
DATE OF PHOTOGRAPHY NOV. 1956

32

STATE OF VERMONT DEPARTMENT OF HIGHWAYS
WEATHERSFIELD-SPRINGFIELD
Vt. Hwy. DEPT. No. 1-35
SHEET NO 3 OF 24 SHEETS